




3 CASTLE DRIVE

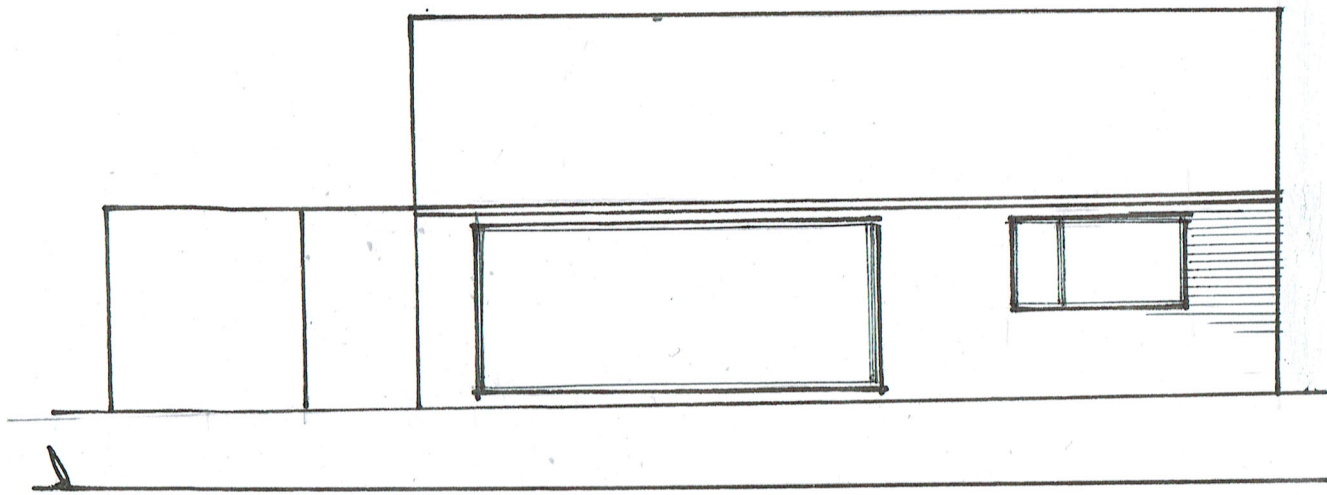


EXISTING REAR ELEVATION

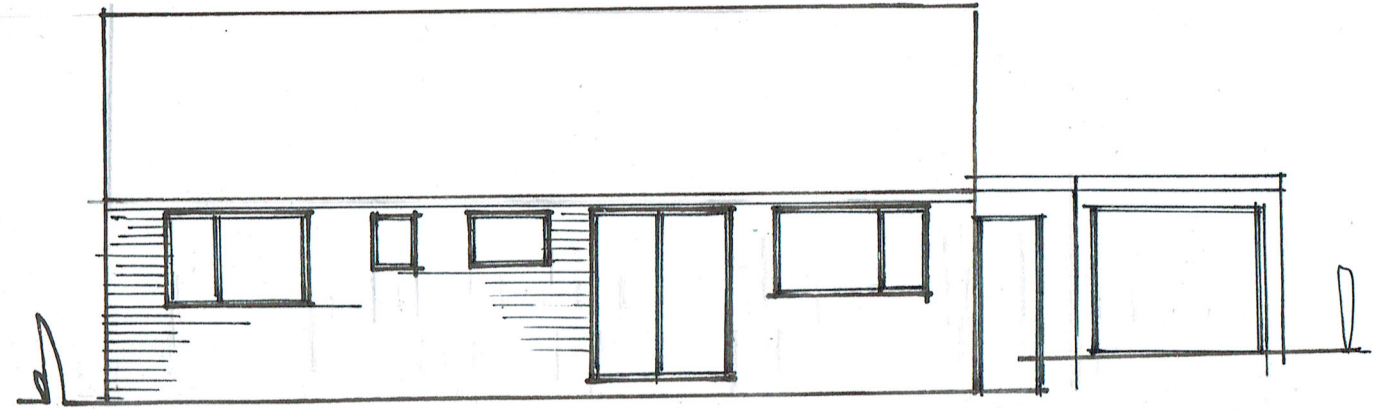


EXISTING FRONT

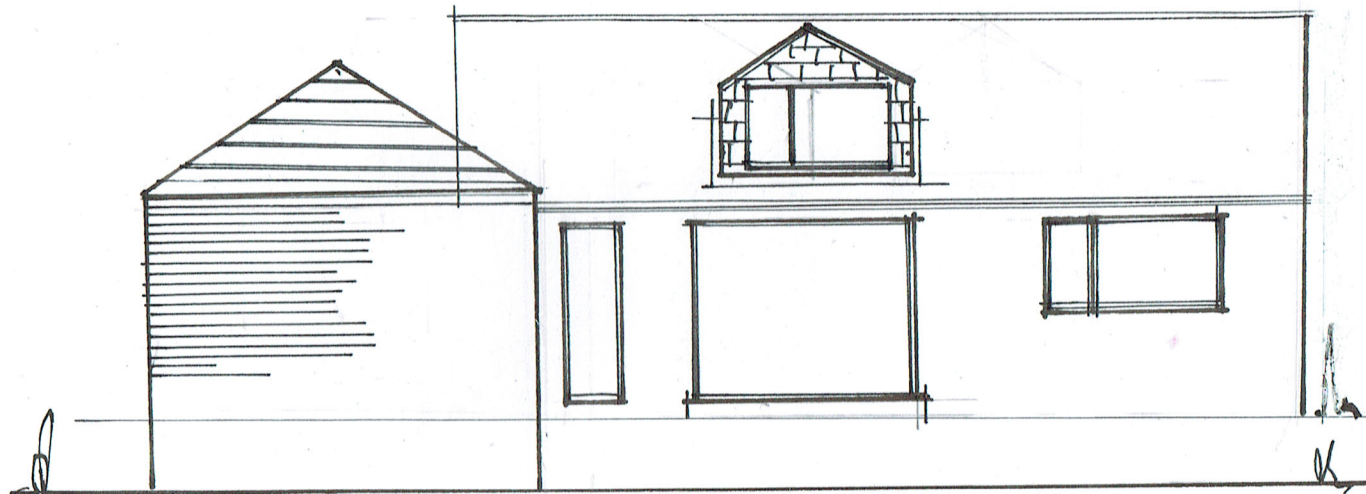


PROPOSAL

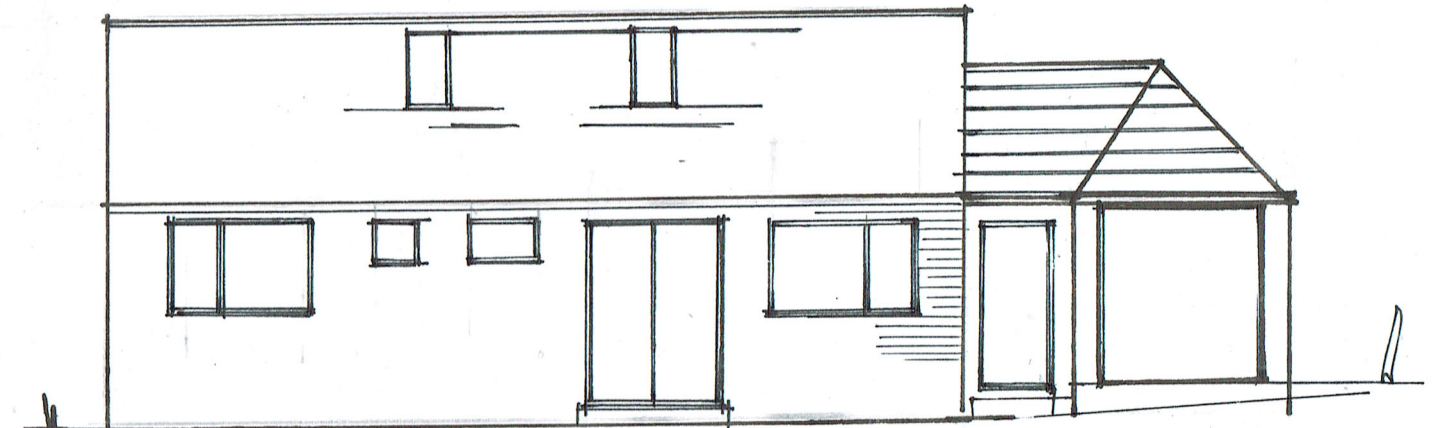

PROPOSED FRONT

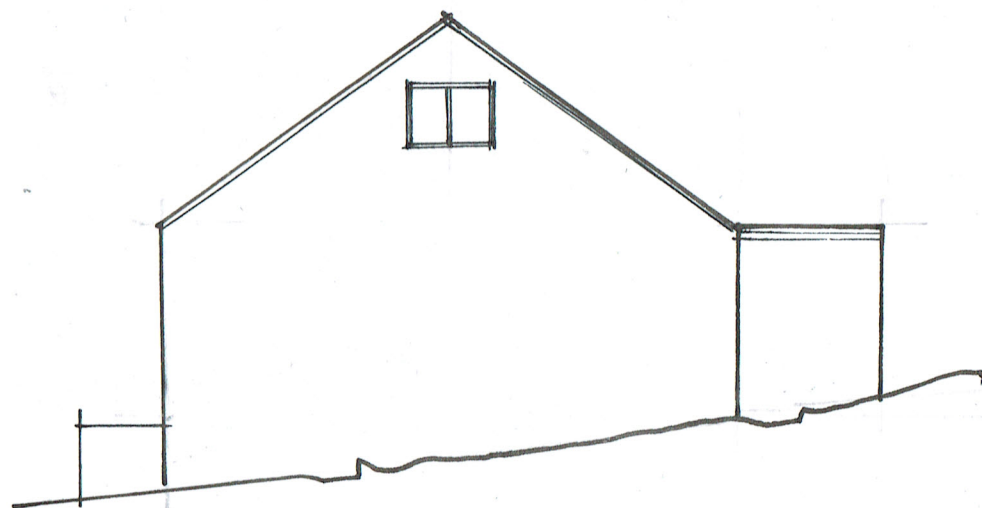

EXISTING SIDE

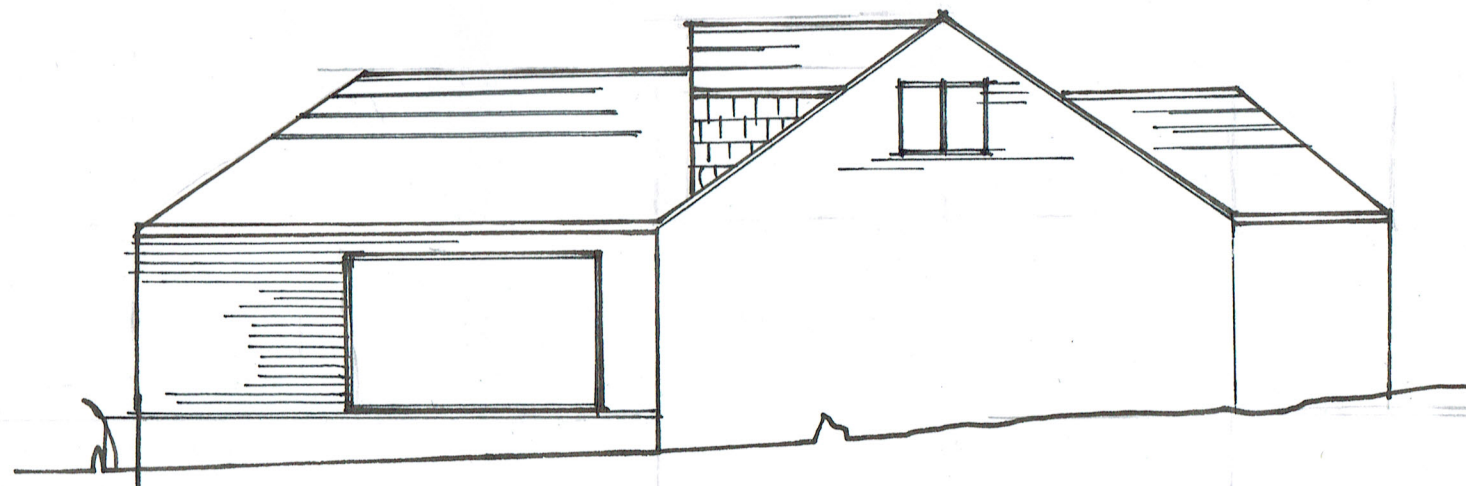

PROPOSED SIDE

SCALE 1:100