





SITE PLAN
AS EXISTING
Scale 1:125

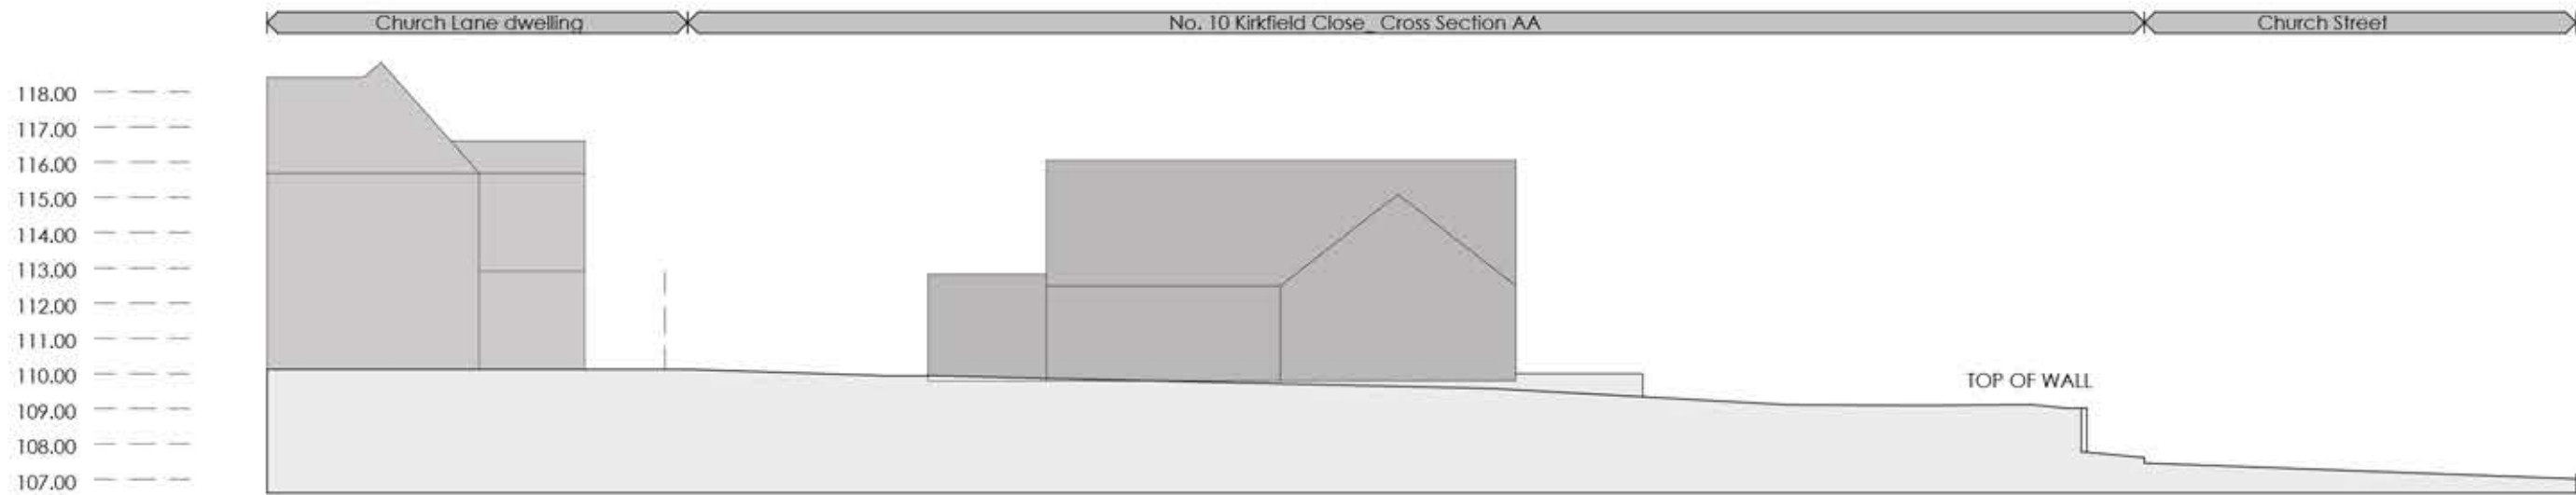

CROSS SITE SECTION AA
AS EXISTING
Scale 1:200



LOCATION PLAN
AS EXISTING
Scale 1:500

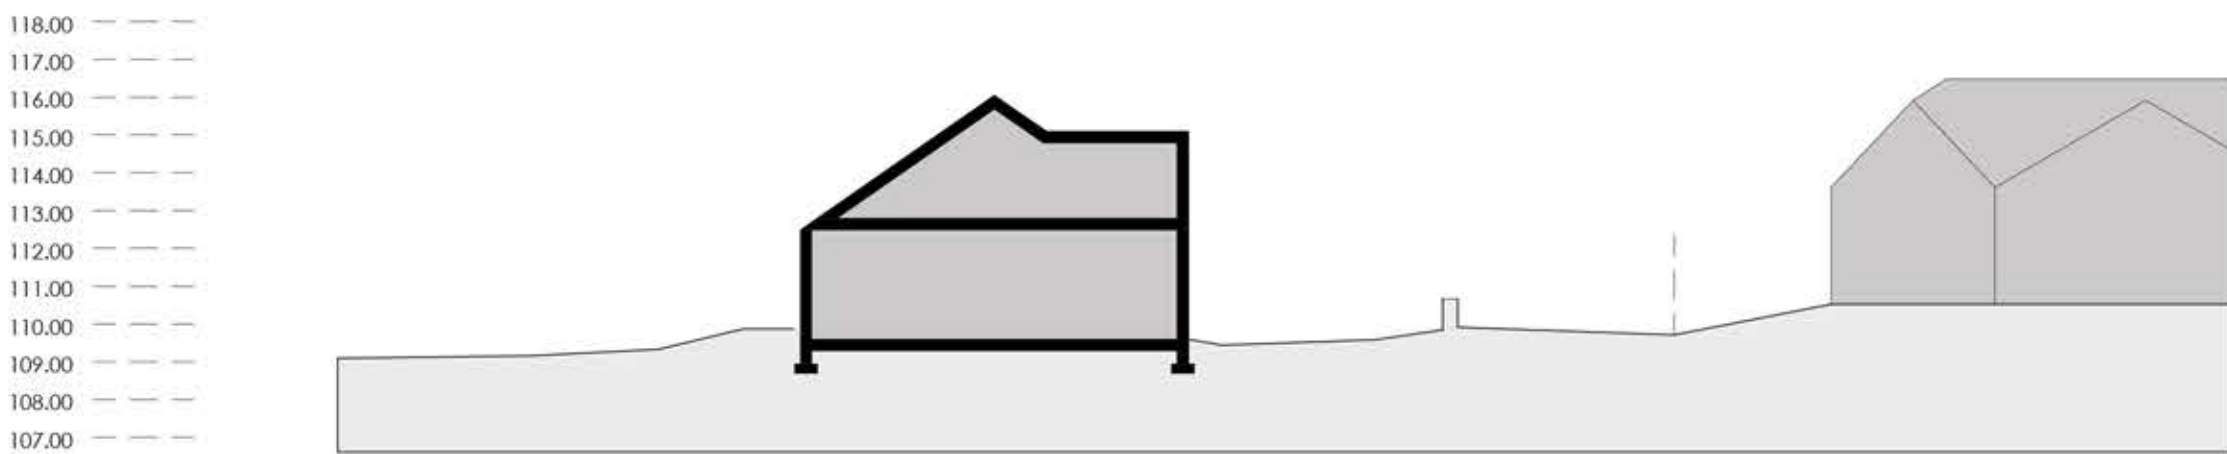

CROSS SITE SECTION BB
AS EXISTING
Scale 1:200

The drawing is copyright © Eight One Two Architects Ltd. If in doubt... ASK.
Drawing measurements that not be obtained from scaling from the drawing. All dimensions are to be verified prior to construction. Any discrepancies are to be reported to Eight One Two Architects Ltd immediately. This drawing is to be read in conjunction with all associated drawings and specifications including all relevant sub-consultants information.

RIBA  
Chartered Practice Architects Registration Board

Notes

PLANNING

N

0 1.25 2.5 3.75 5.0 6.25m
SCALE 1:125
0 2 4 6 8 10m
SCALE 1:200
0 5 10 15 20 25m
SCALE 1:500

Note:
Surrounding contextual buildings and information are based on received ordinance survey drawings and are shown for illustrative purposes only. assumed site boundary is subject to confirmation to legal confirmation

Note:
Information is based on OS map and received information and is subject to full topographical survey.
Assumed site boundary and site constraints subject to legal confirmation.
All Legal easements and extent of existing underground services locations are subject to confirmation.

Rev.	Date	Amendment	By	Appt.
------	------	-----------	----	-------

Eight OneTwo

Architects

Tel. +44 (0)7761 570735
Email: mail@eightonetwo.co.uk
www.eightonetwo.co.uk
Studio A5, Brooke's Mill, Armitage Bridge, Huddersfield, HD4 7NR

Drawing Status
PLANNING

Client
MR + MRS NUTT

Project
10 KIRKFIELD CLOSE, CAWTHORNE, BARNSELY

Drawing Title
AS EXISTING, SITE PLAN + SITE SECTION + LOCATION PLAN

Drawing Scale	Drawn By	Checked By
1:125 1:200 1:500	Jal	Jal

Paper Size	Drawn Date	Checked Date
A1	AUGUST 2024	DECEMBER 2024

Drawing Number
24_B16_100