


00 Existing Ground Floor
Scale: 1:100

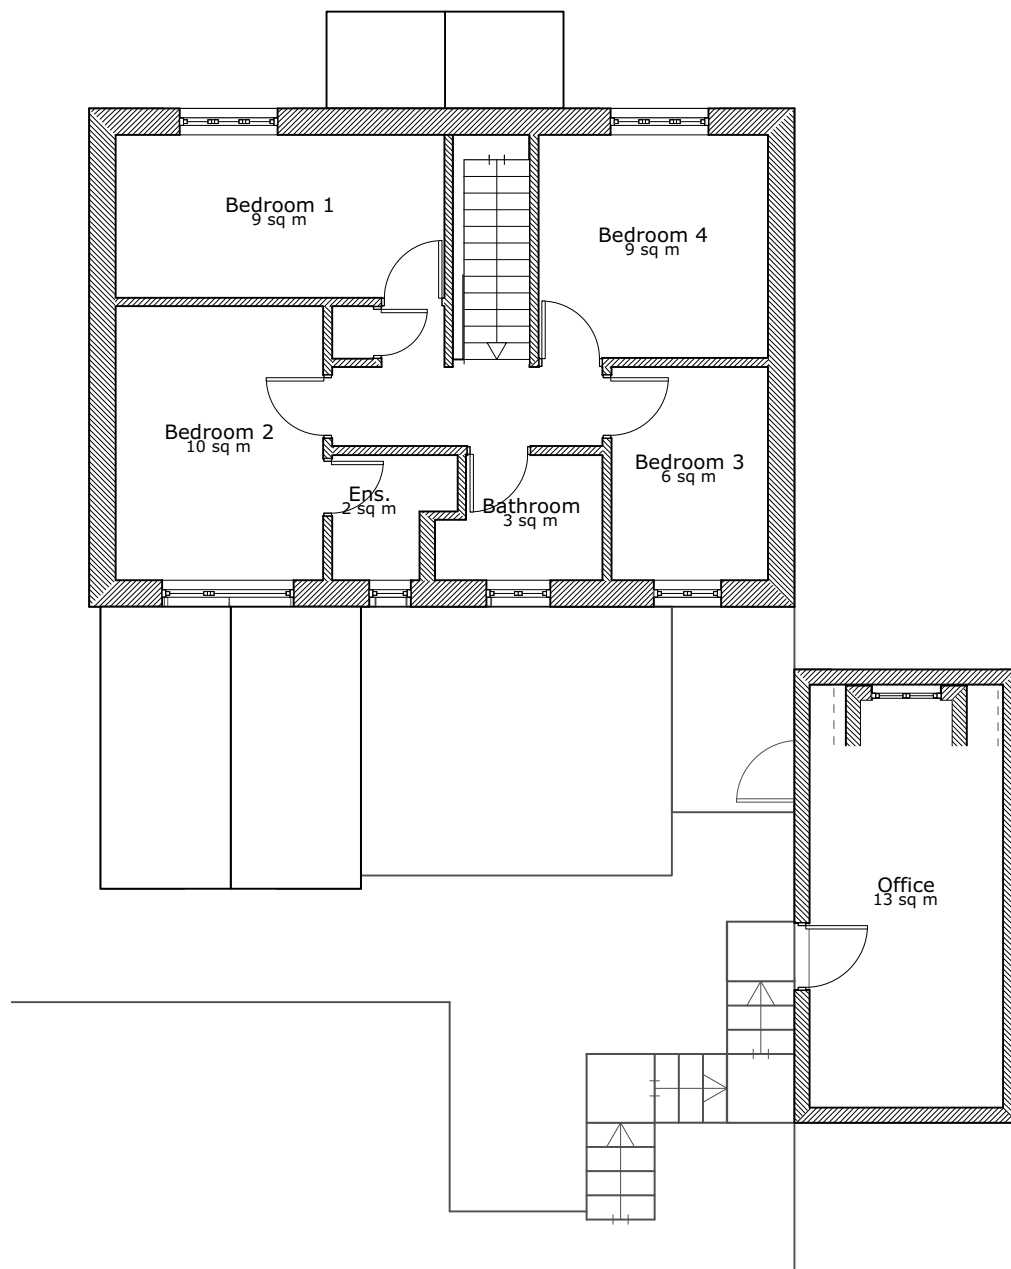

01 Existing First Floor
Scale: 1:100

P01 27/01/2026 For Planning

DO NOT SCALE FROM DRAWINGS.

Client
Alex Schofield

Address
**4 Stonecrest Rise,
Thurgoland, S35 7BP**
Project
26021

Drawing
Existing Floor Plans



Scale 1:100 @ A3
Date 27/01/2026
Dwg No. 26021-RLDM-XX-DR-B-00100
Rev: P01

