




FRONT ELEVATION (S)
SCALE 1:100

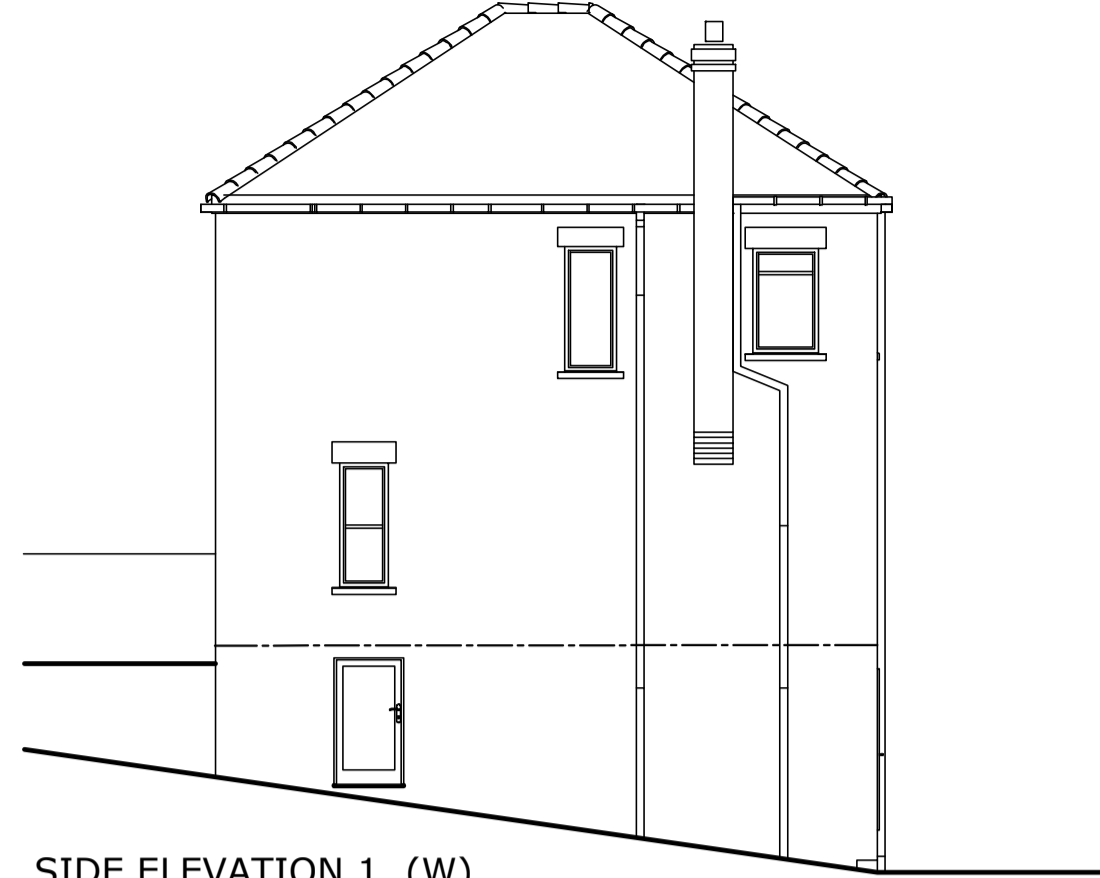



SIDE ELEVATION 1 (W)
SCALE 1:100

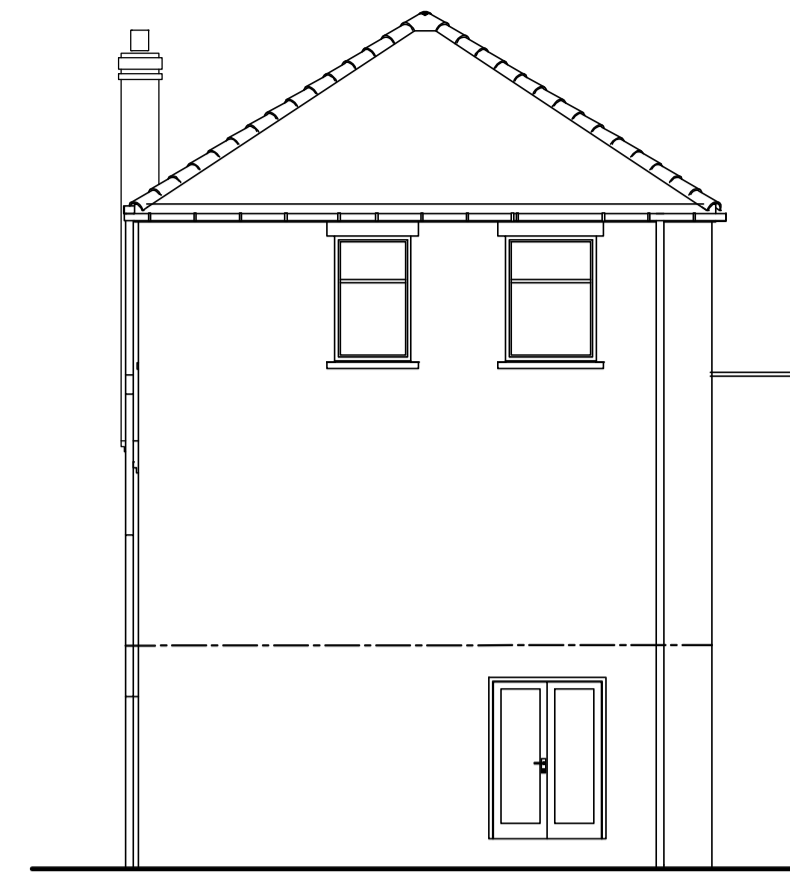


REAR ELEVATION (N)
SCALE 1:100

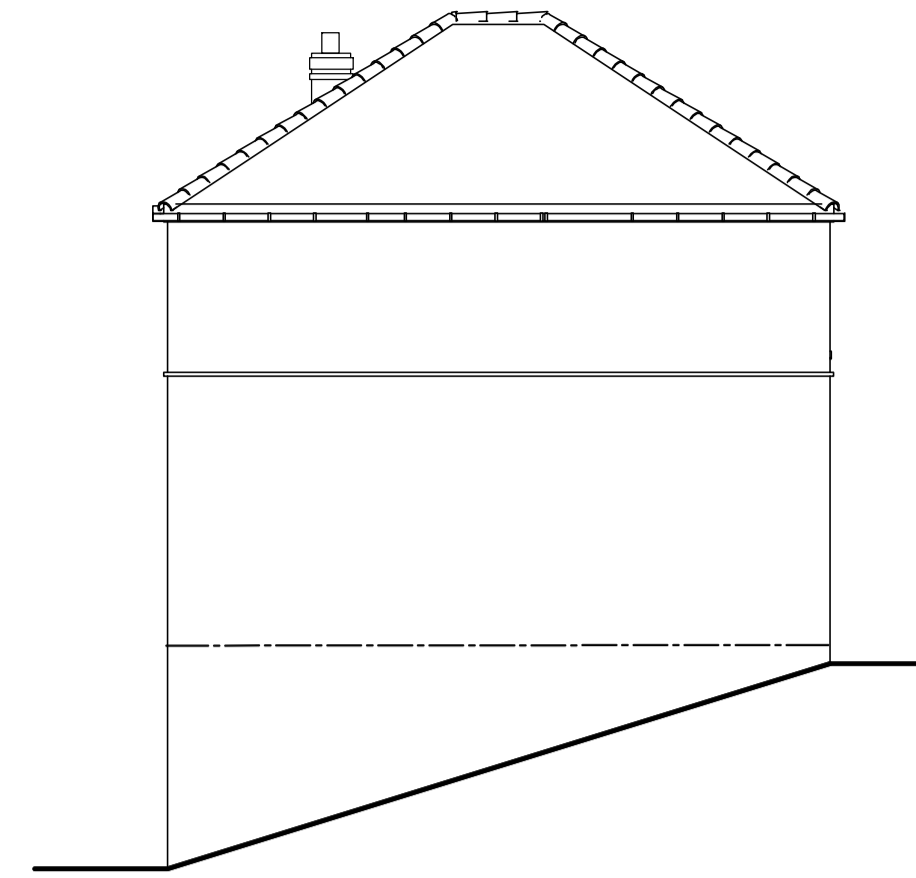


SIDE ELEVATION 2 (E)
SCALE 1:100

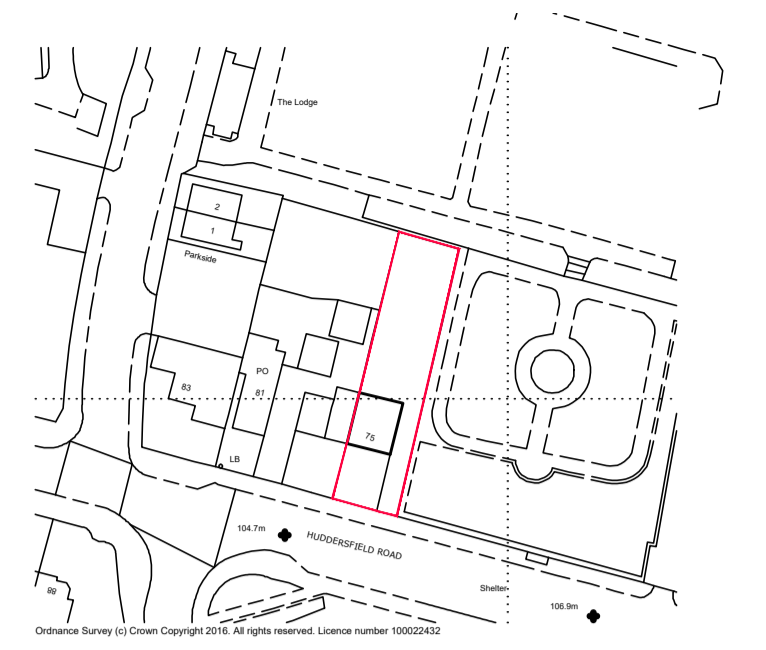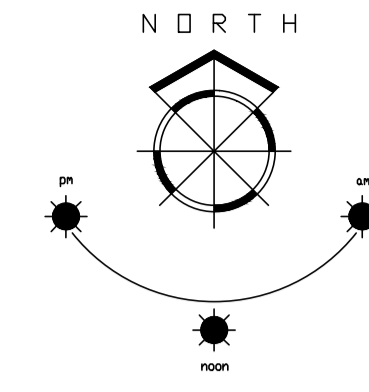


LOCATION PLAN
SCALE 1:1250

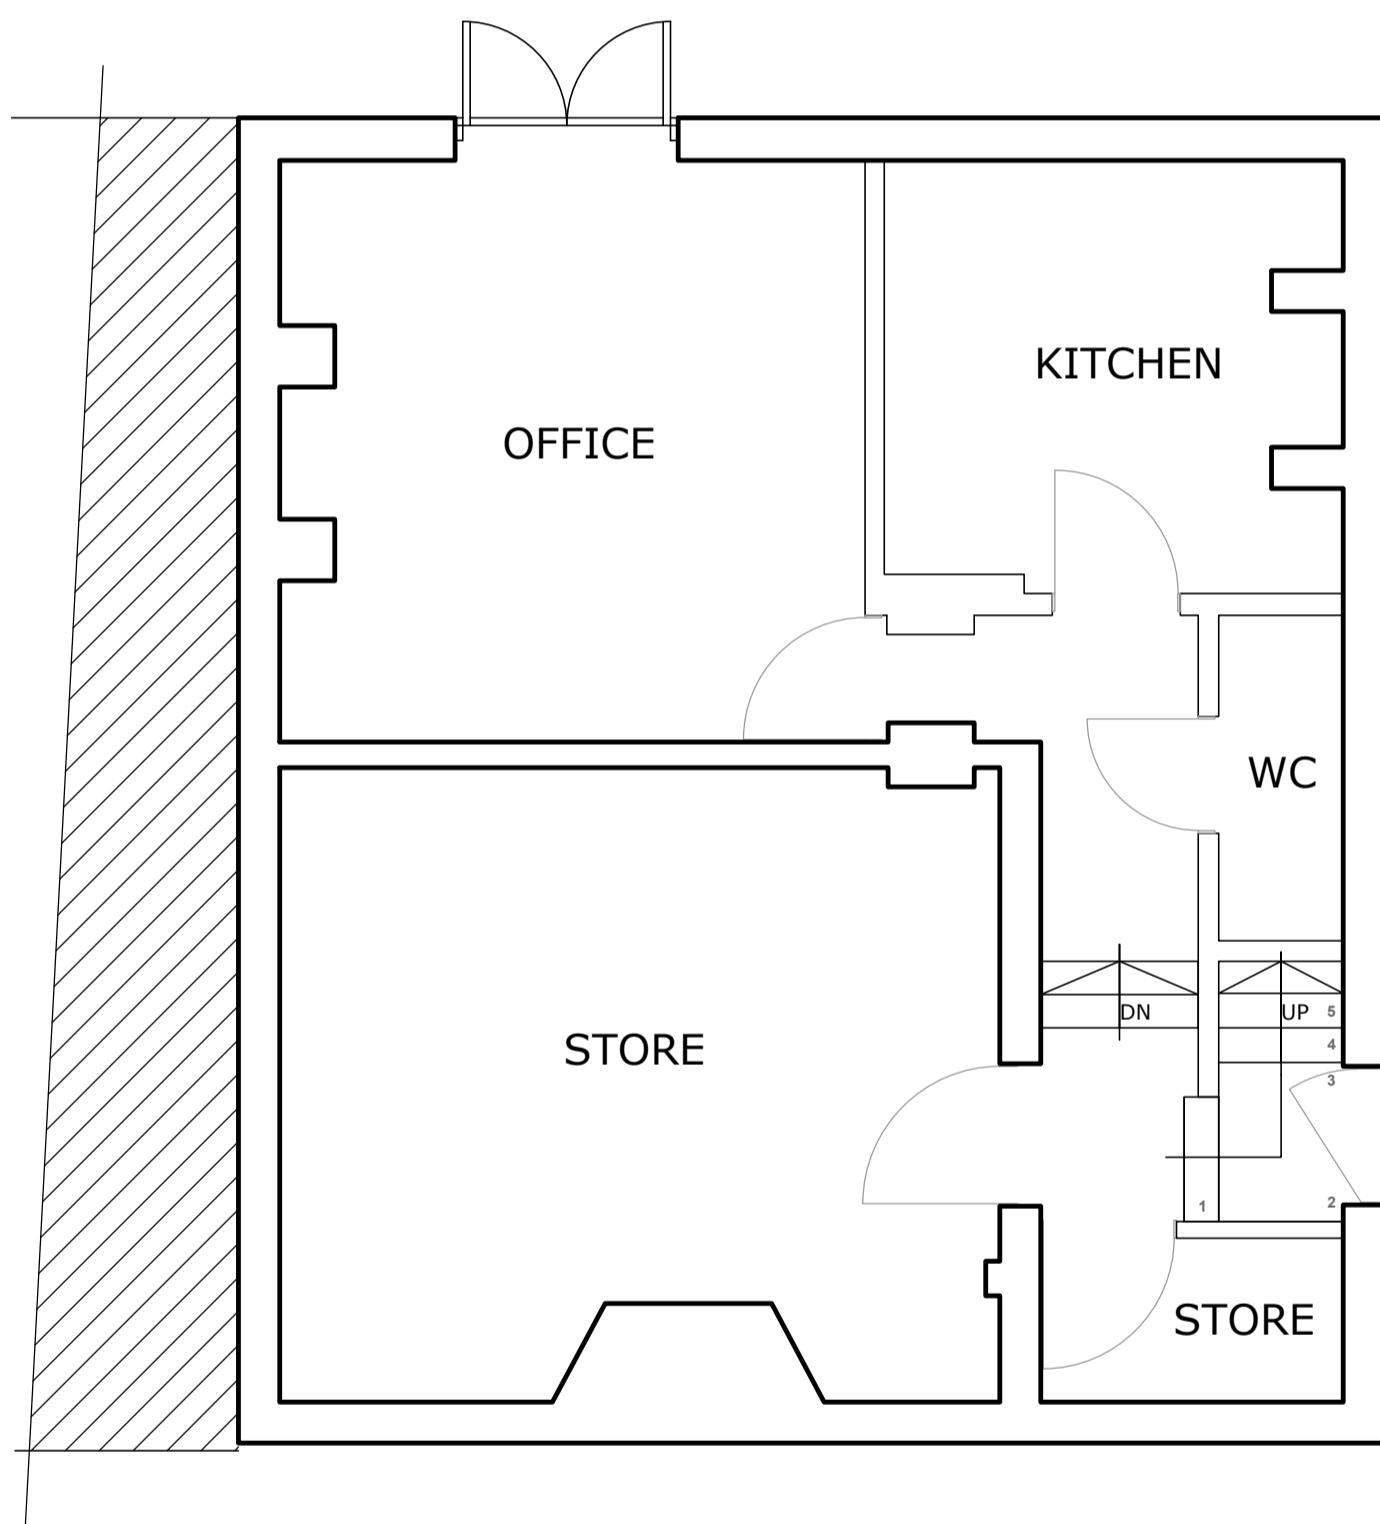


BASEMENT FLOOR PLAN
SCALE 1:50

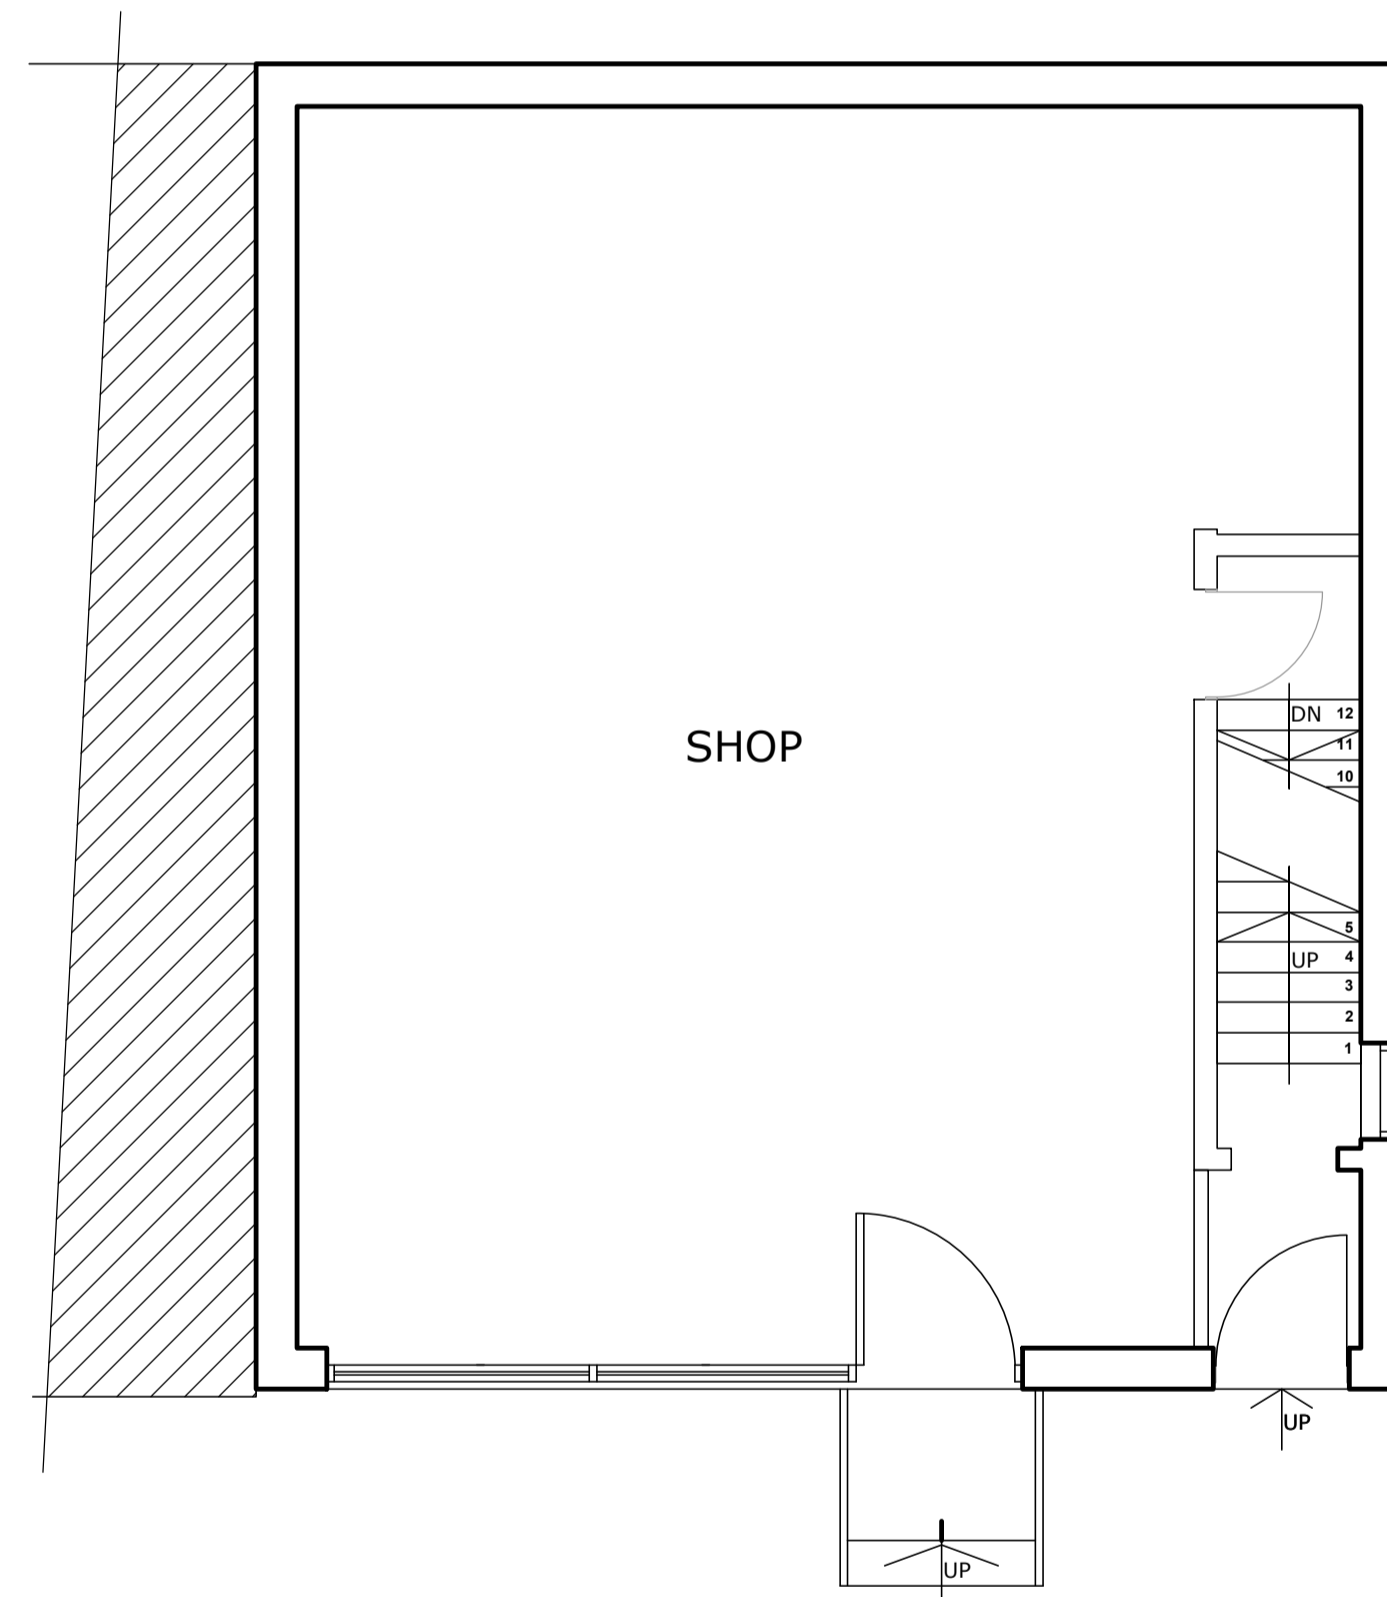


GROUND FLOOR PLAN
SCALE 1:50

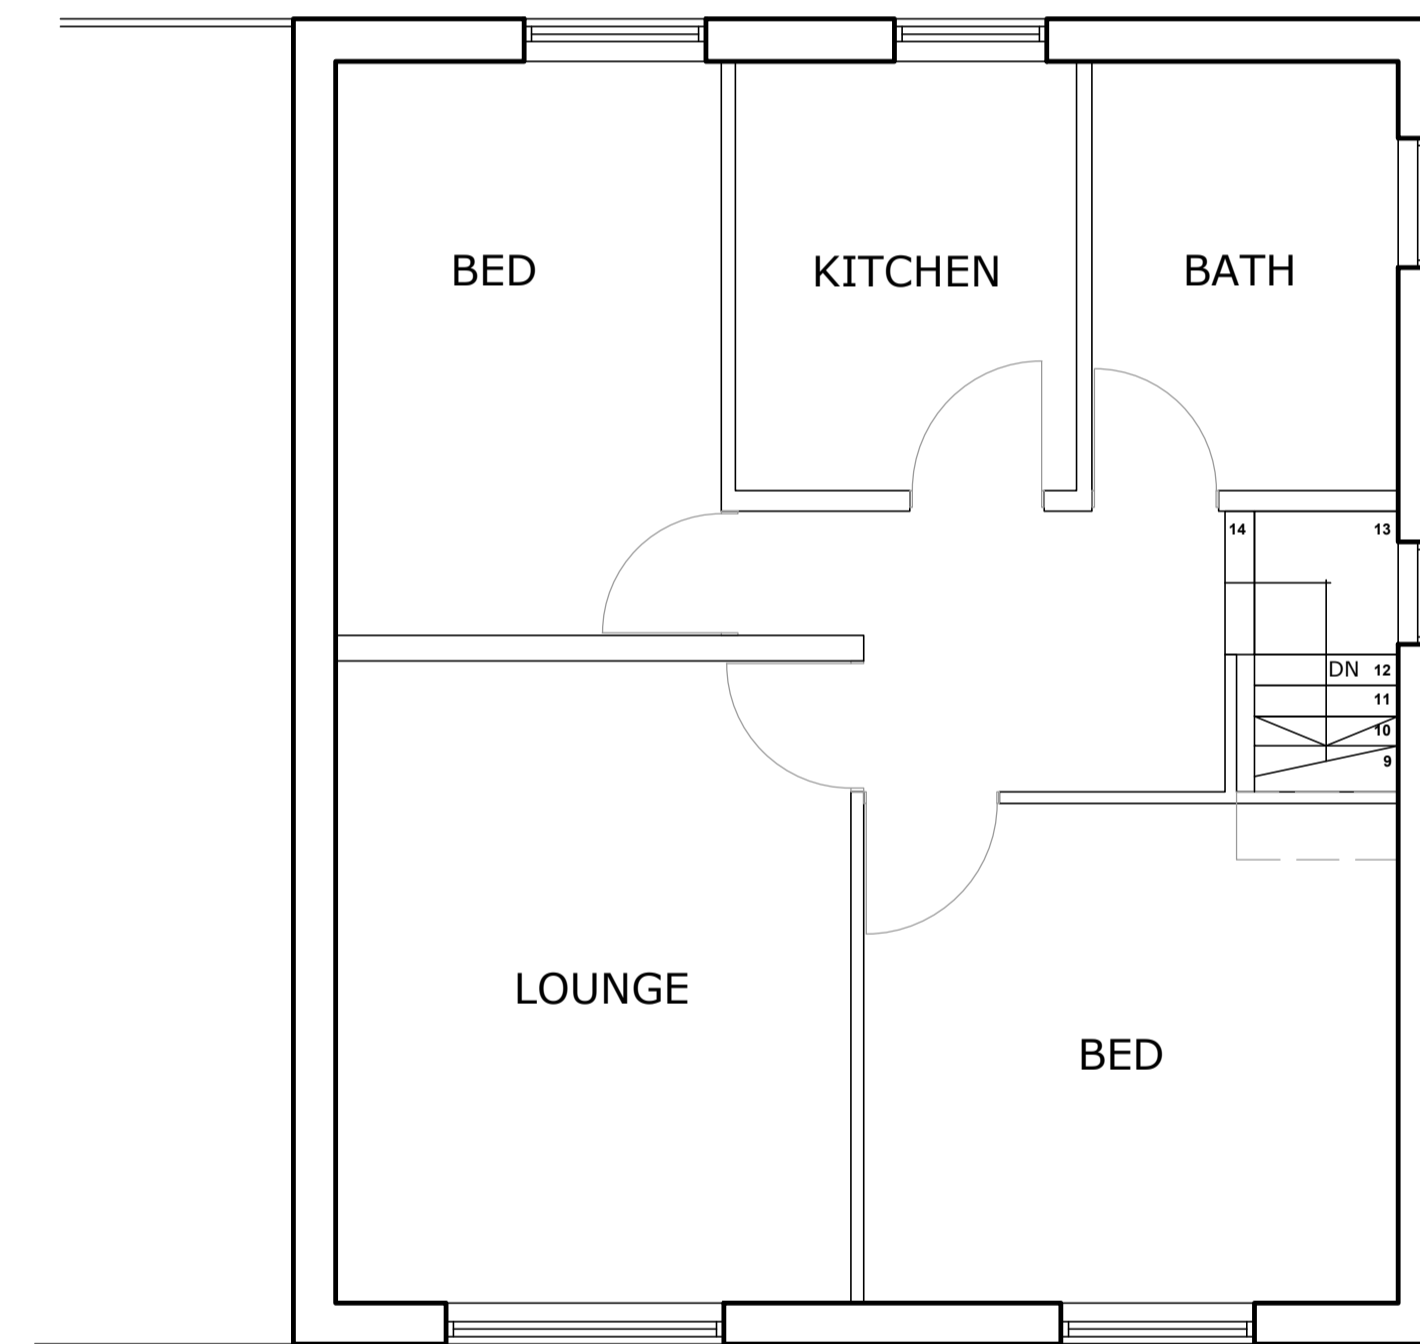


FIRST FLOOR PLAN
SCALE 1:50

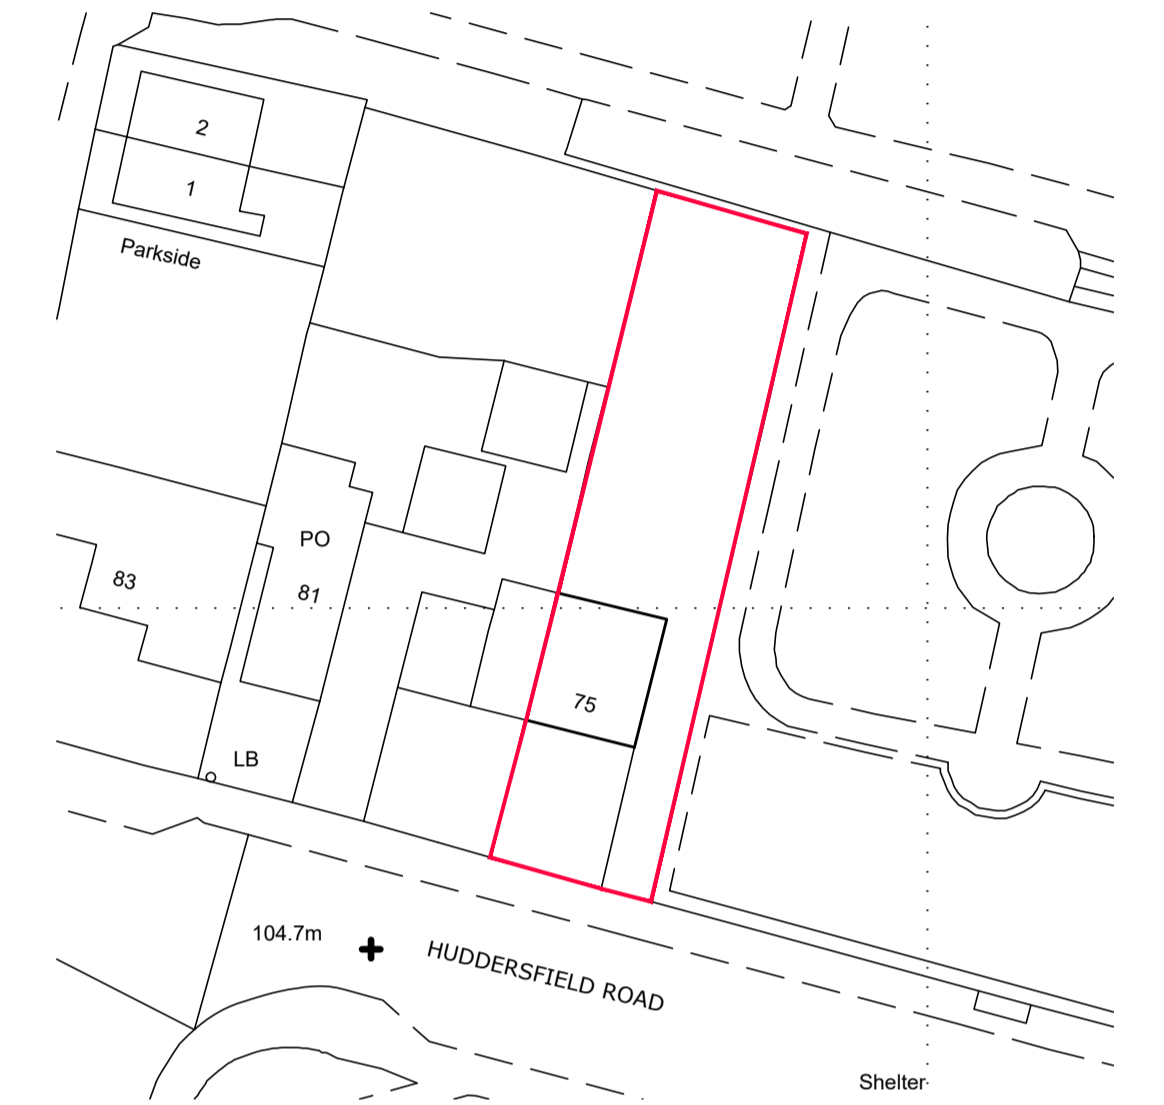

BLOCK PLAN SCALE 1:500

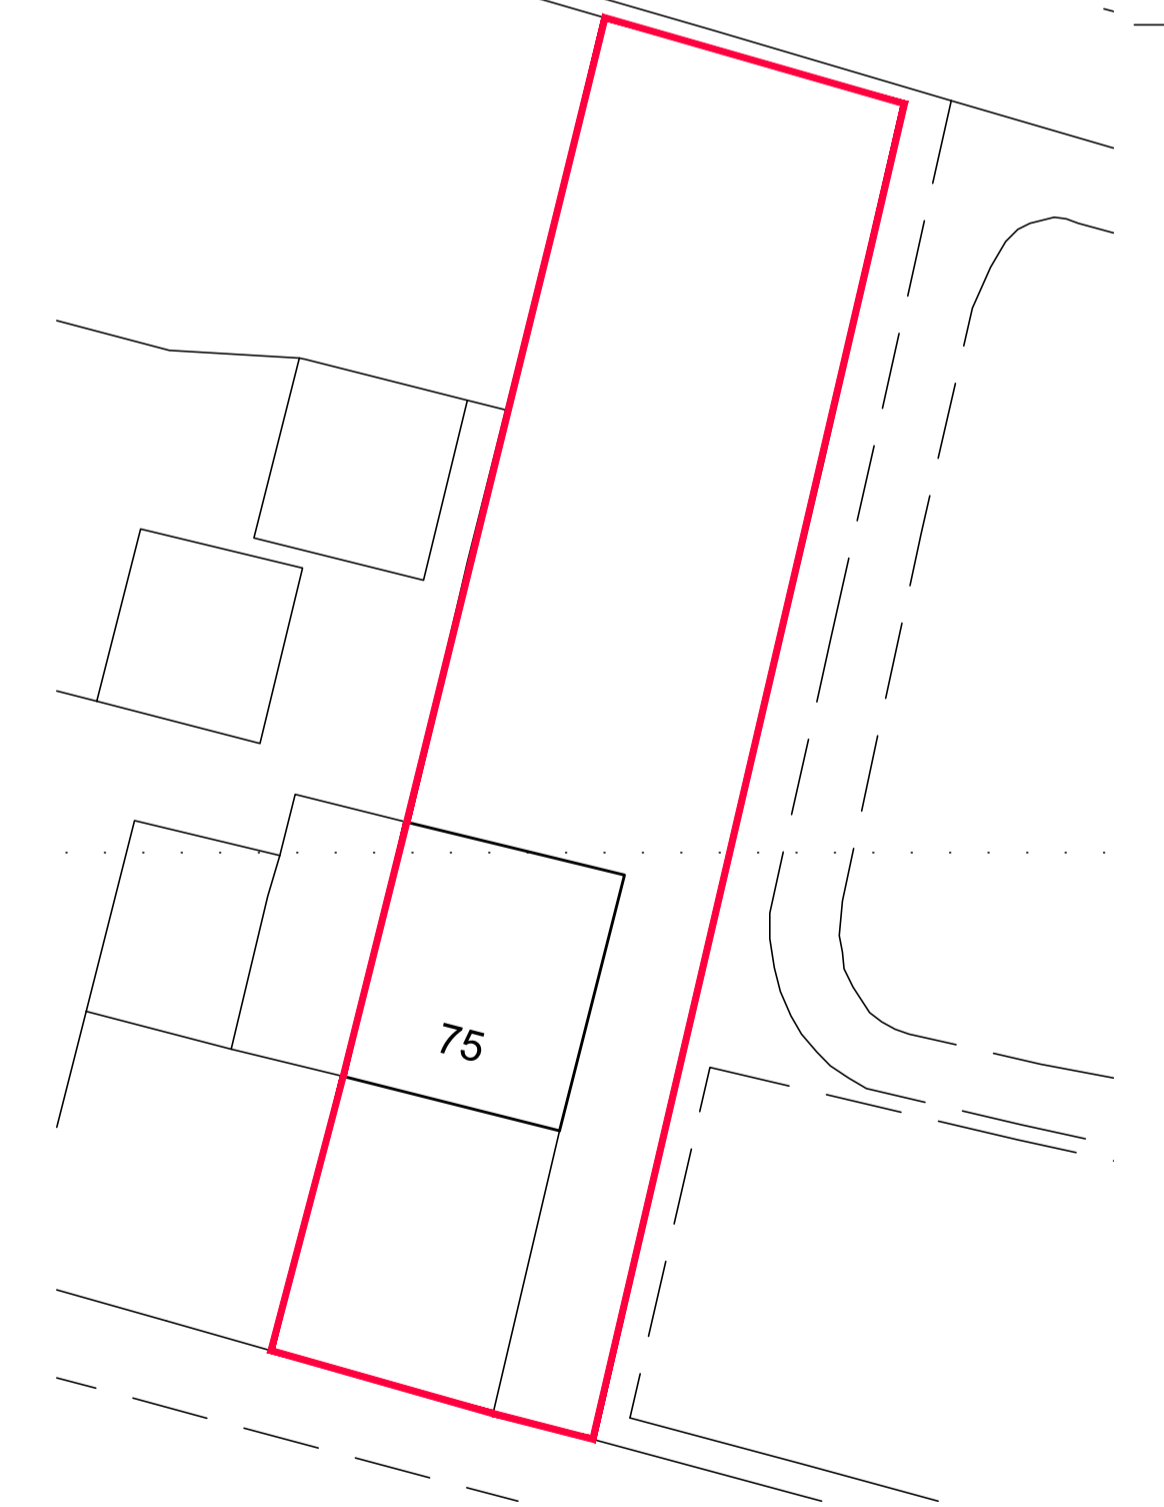

SITE PLAN SCALE 1:250

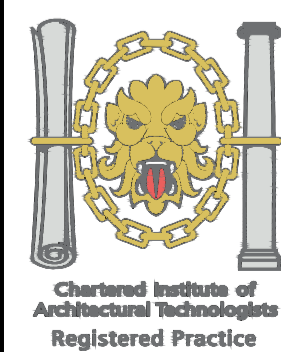

1. THIS DRAWING AND THE COPYRIGHTS AND PATENTS THEREIN ARE THE PROPERTY OF NYP ARCHITECTURAL SERVICES LTD REGISTERED IN ENGLAND AND WALES No. 4631338 AND MAY BE USED OR REPRODUCED ONLY UNDER CONTRACT.
2. CONTRACTORS AND SUB-CONTRACTORS MUST CHECK AND AGREE ALL DIMENSIONS BEFORE PREPARING SHOP DRAWINGS OR COMMENCING WORK ON SITE.
3. CONTRACTORS ARE RESPONSIBLE FOR INFORMING THE DESIGNER OF ANY DISCREPANCY DISCOVERED ON THIS DRAWING OR BETWEEN THIS DRAWING AND ANY OTHER RELATED DOCUMENT ISSUED UNDER THE STANDARD FORM OF CONTRACT IN RESPECT OF THE WORK.
4. WRITTEN DIMENSIONS ONLY ARE TO BE USED FROM THIS DRAWING. IF IN ANY DOUBT ASK FOR CLARIFICATION.

Notes.
BUILDING NOT SURVEYED BY NYPAS, DRAWINGS CREATED FROM INFORMATION/ DRAWING PROVIDED BY OTHERS.

Revisions.

Date	Suffix	Description	Date	Suffix	Description

NYP ARCHITECTURAL SERVICES LIMITED

88C, Innovation Way, Barnsley, S75 1JL. Tel: 01226 200893. E-mail: scott@nypas.co.uk / stephen@nypas.co.uk	
Project. YOGI, 75 HUDDERSFIELD ROAD BARNSELY, S75-1AA	Client. MR A PATEL
Drawing Title. SURVEY	Date. OCT 2024
Ref. 105/95	Scale. AS INDICATED
Dwg. No. 01	Rev.

SHEET SIZE: A1