


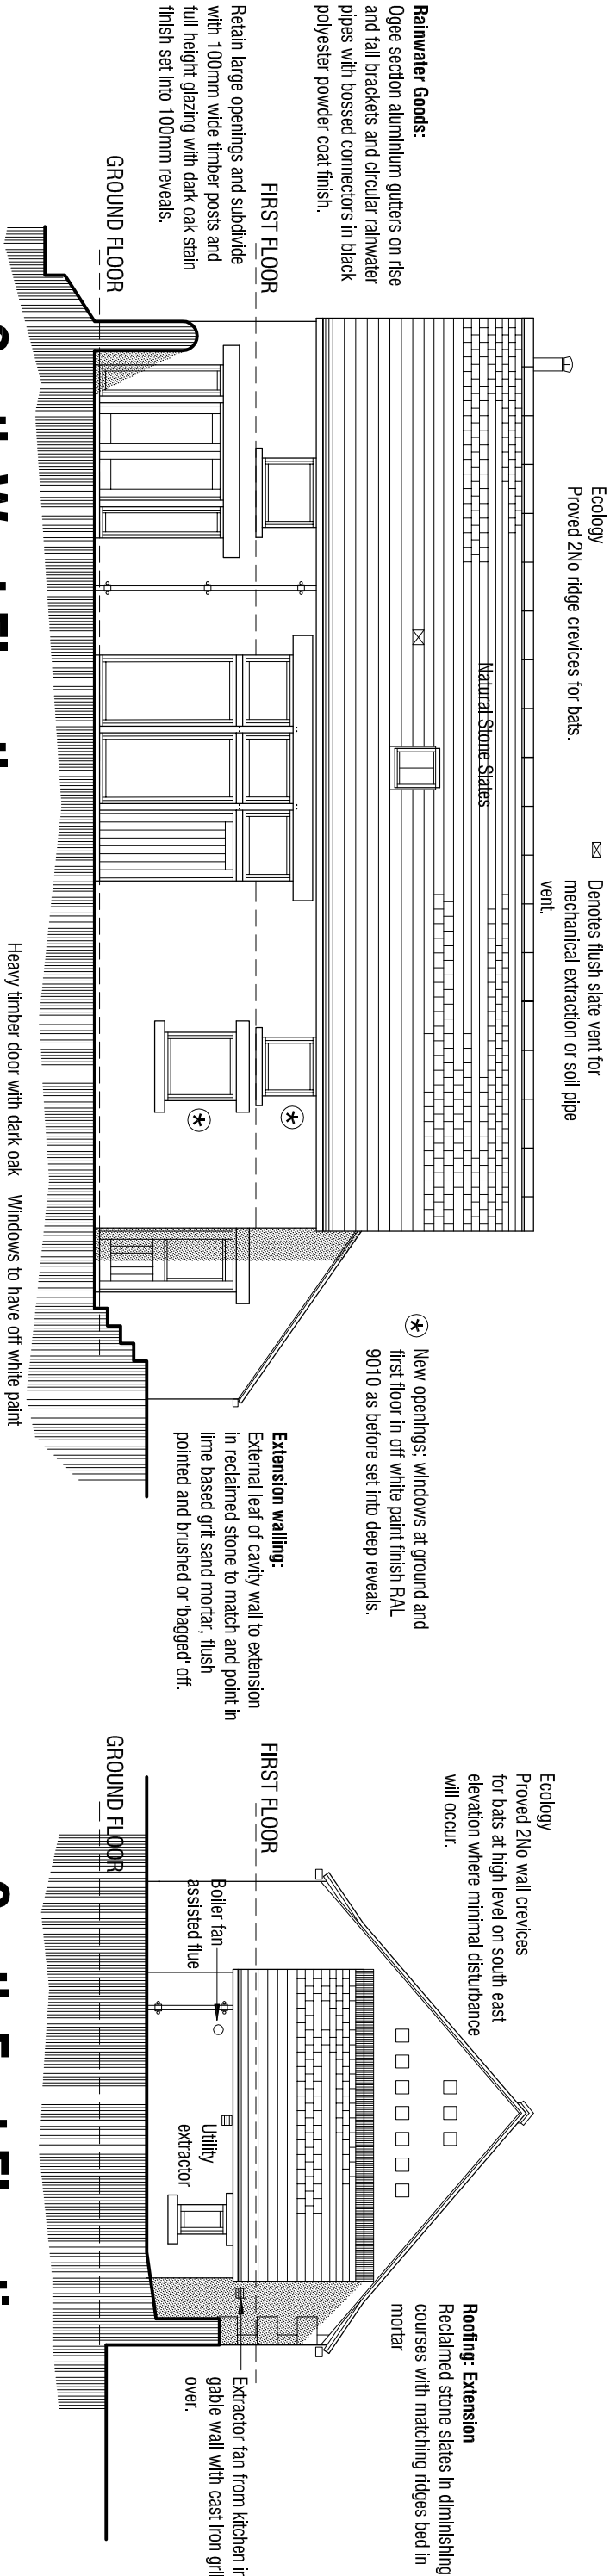

South West Elevation 1:100

Heavy timber door with dark oak stain finish set within central glazed frame.

Windows to have off white paint finish RAL9010.

Rooflights:
Conservation style low profile rooflights with central glazing bars as shown.

Denotes flush slate vent for mechanical extraction or soil pipe vent.


Roofing: Main Barn
Reclaimed stone slates in diminishing courses with matching ridges bed in mortar

Existing walling:
Make good as required in stone to match and repoint in lime based grit sand mortar, flush pointed and brushed or 'bagged' off.

Reduce size of existing punched opening.


Existing stone quoins to NE elevation
WC extractor

New window opening as before.

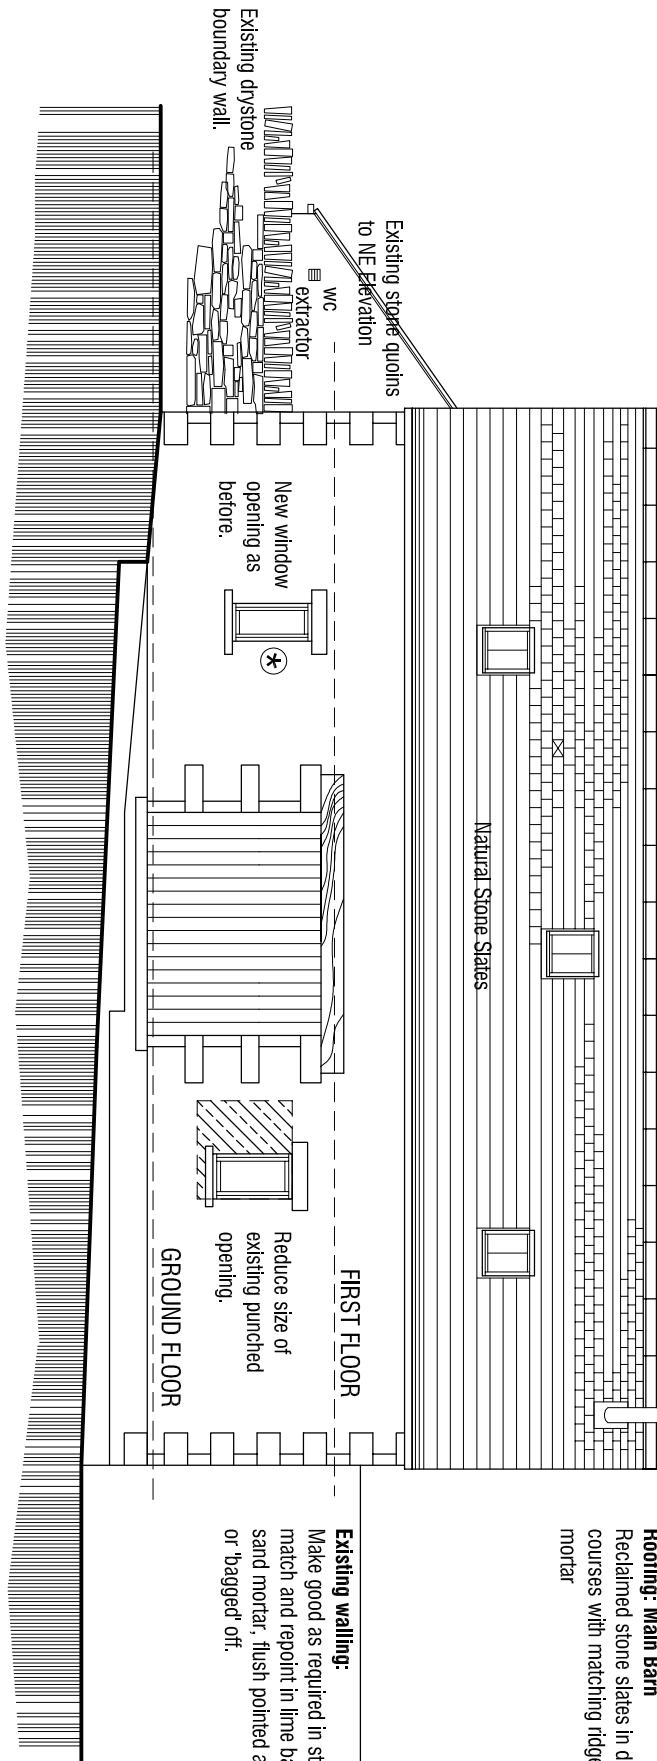


North East Elevation 1:100

Heavy vertical timber boarding to original opening built up with masonry internally.

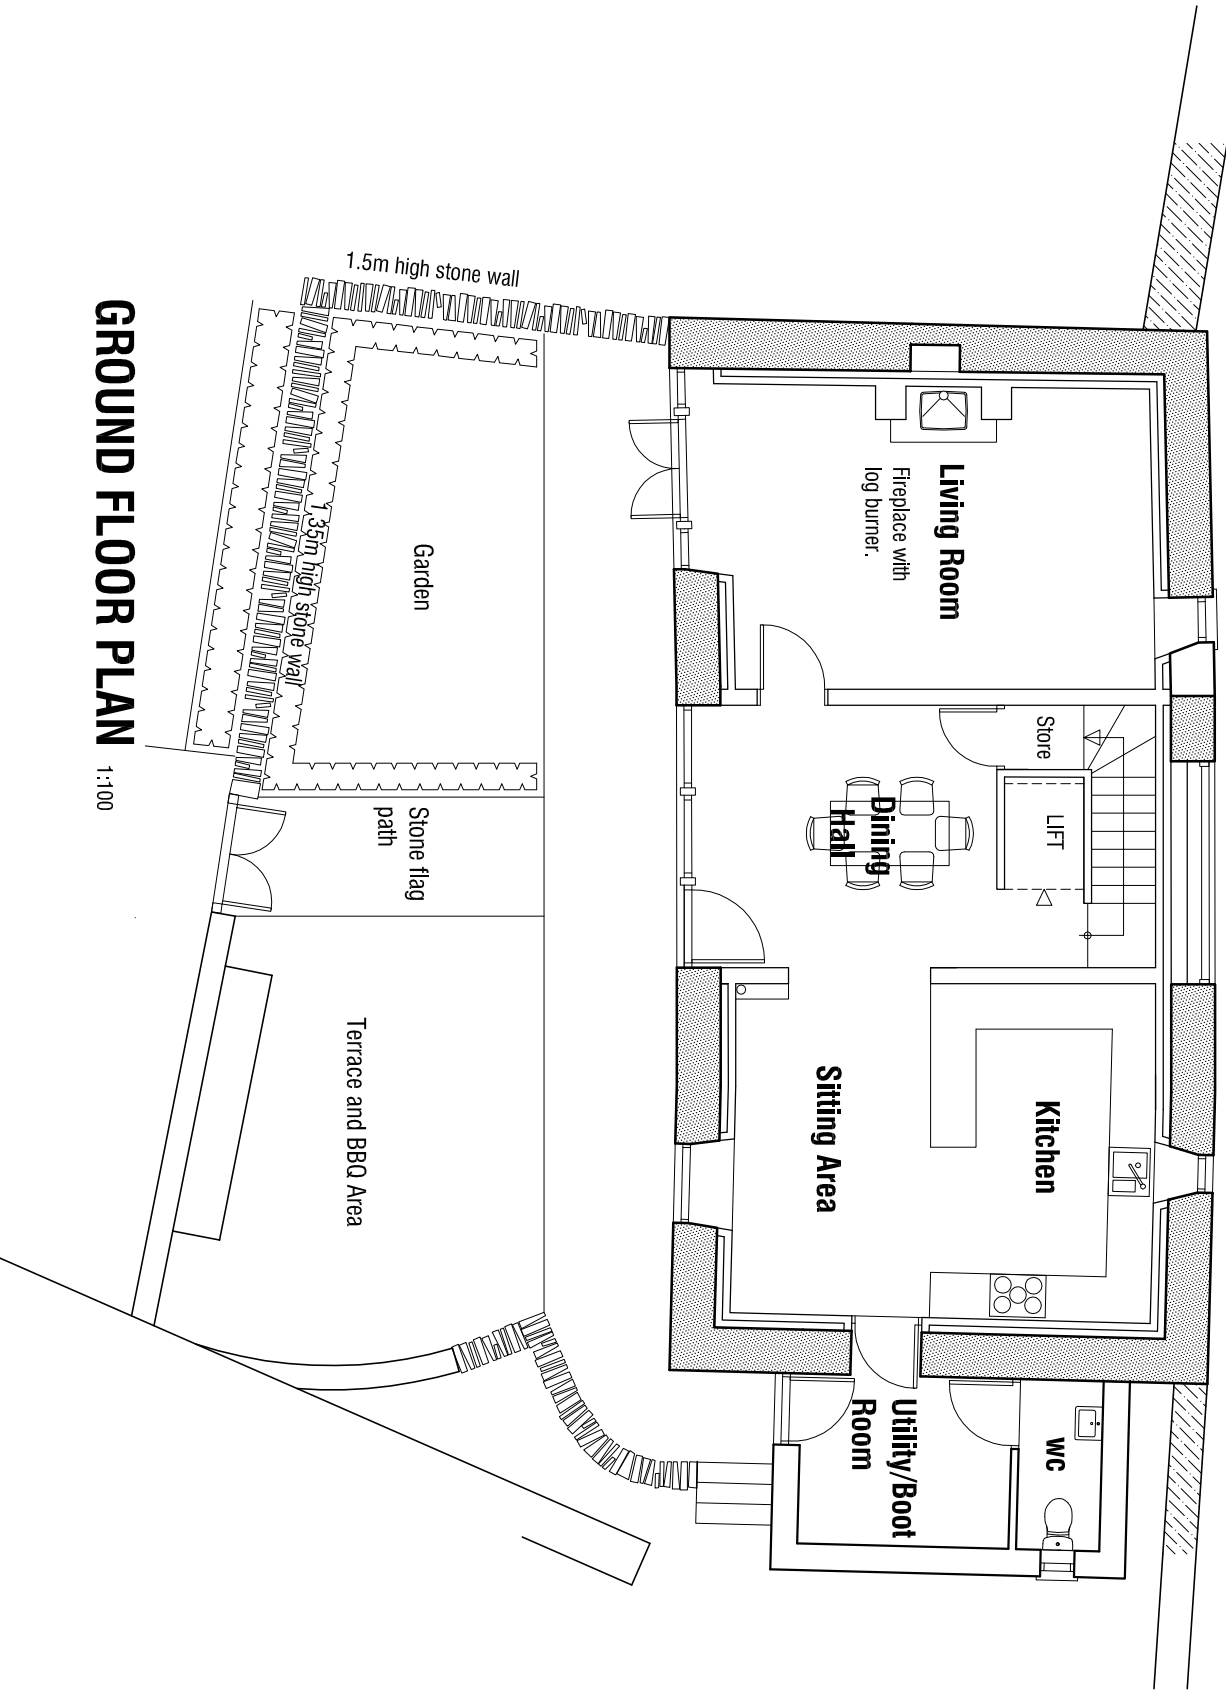

North West Elevation 1:100

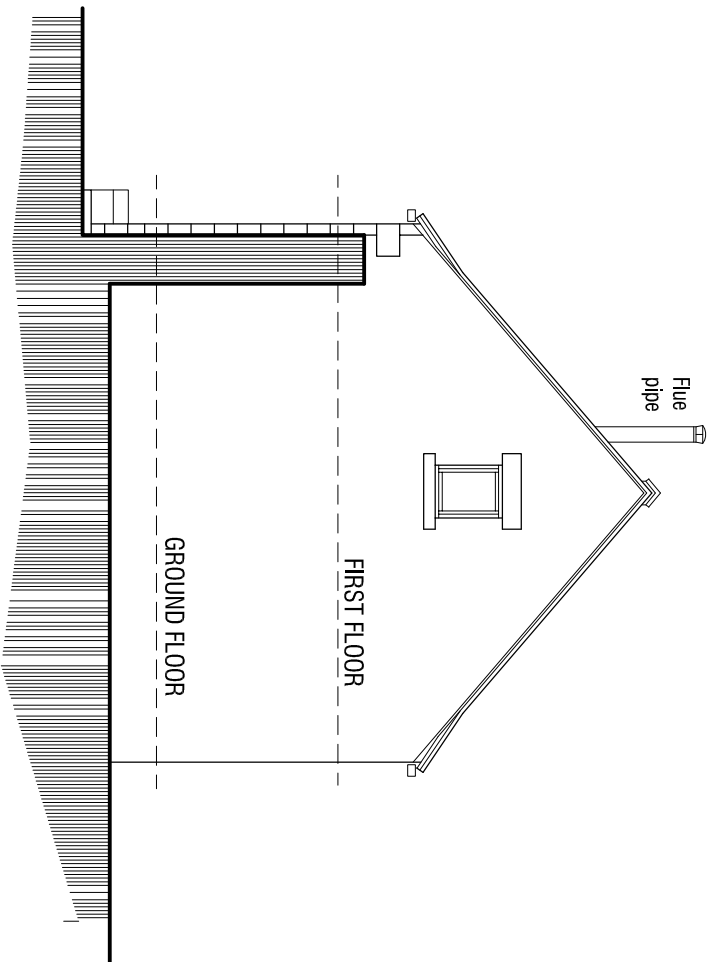

South East Elevation 1:100

DESIGN PROPOSALS PLANS AND ELEVATIONS

☐ ☐ mboothdesign
architectural design and building consultants

Fairfield House
Barneslai Close Barnsley
S70 2FL
T: 01226 266256
M: 07681 898300
E: mboothdesign@btconnect.com

Scale 1:100 Drawn MJB

Date OCT 2016 Ref. 16.24

Dwg No. P2 Rev. B

BARN AT CHANTRY HOUSE
CHURCH STREET
CAWTHORNE
BARNSELEY

B 18.11.2016 - Add tile and vent details for Planning Issue.
A 07.11.2016 - Amendments to design.

Copyright mboothdesign. All dimensions in millimetres unless otherwise stated.
Dimensions for setting out in existing buildings are to be checked and verified on site.