


The general contractor is responsible for the verification all dimensions on site and the architect is to be informed of any discrepancy.

The status of information contained in a computer copy of this drawing shall be limited to that conveyed by the paper copy.

Revisions:

| No. | Description | Date | Issued by |
|-----|-------------|------|-----------|
|-----|-------------|------|-----------|

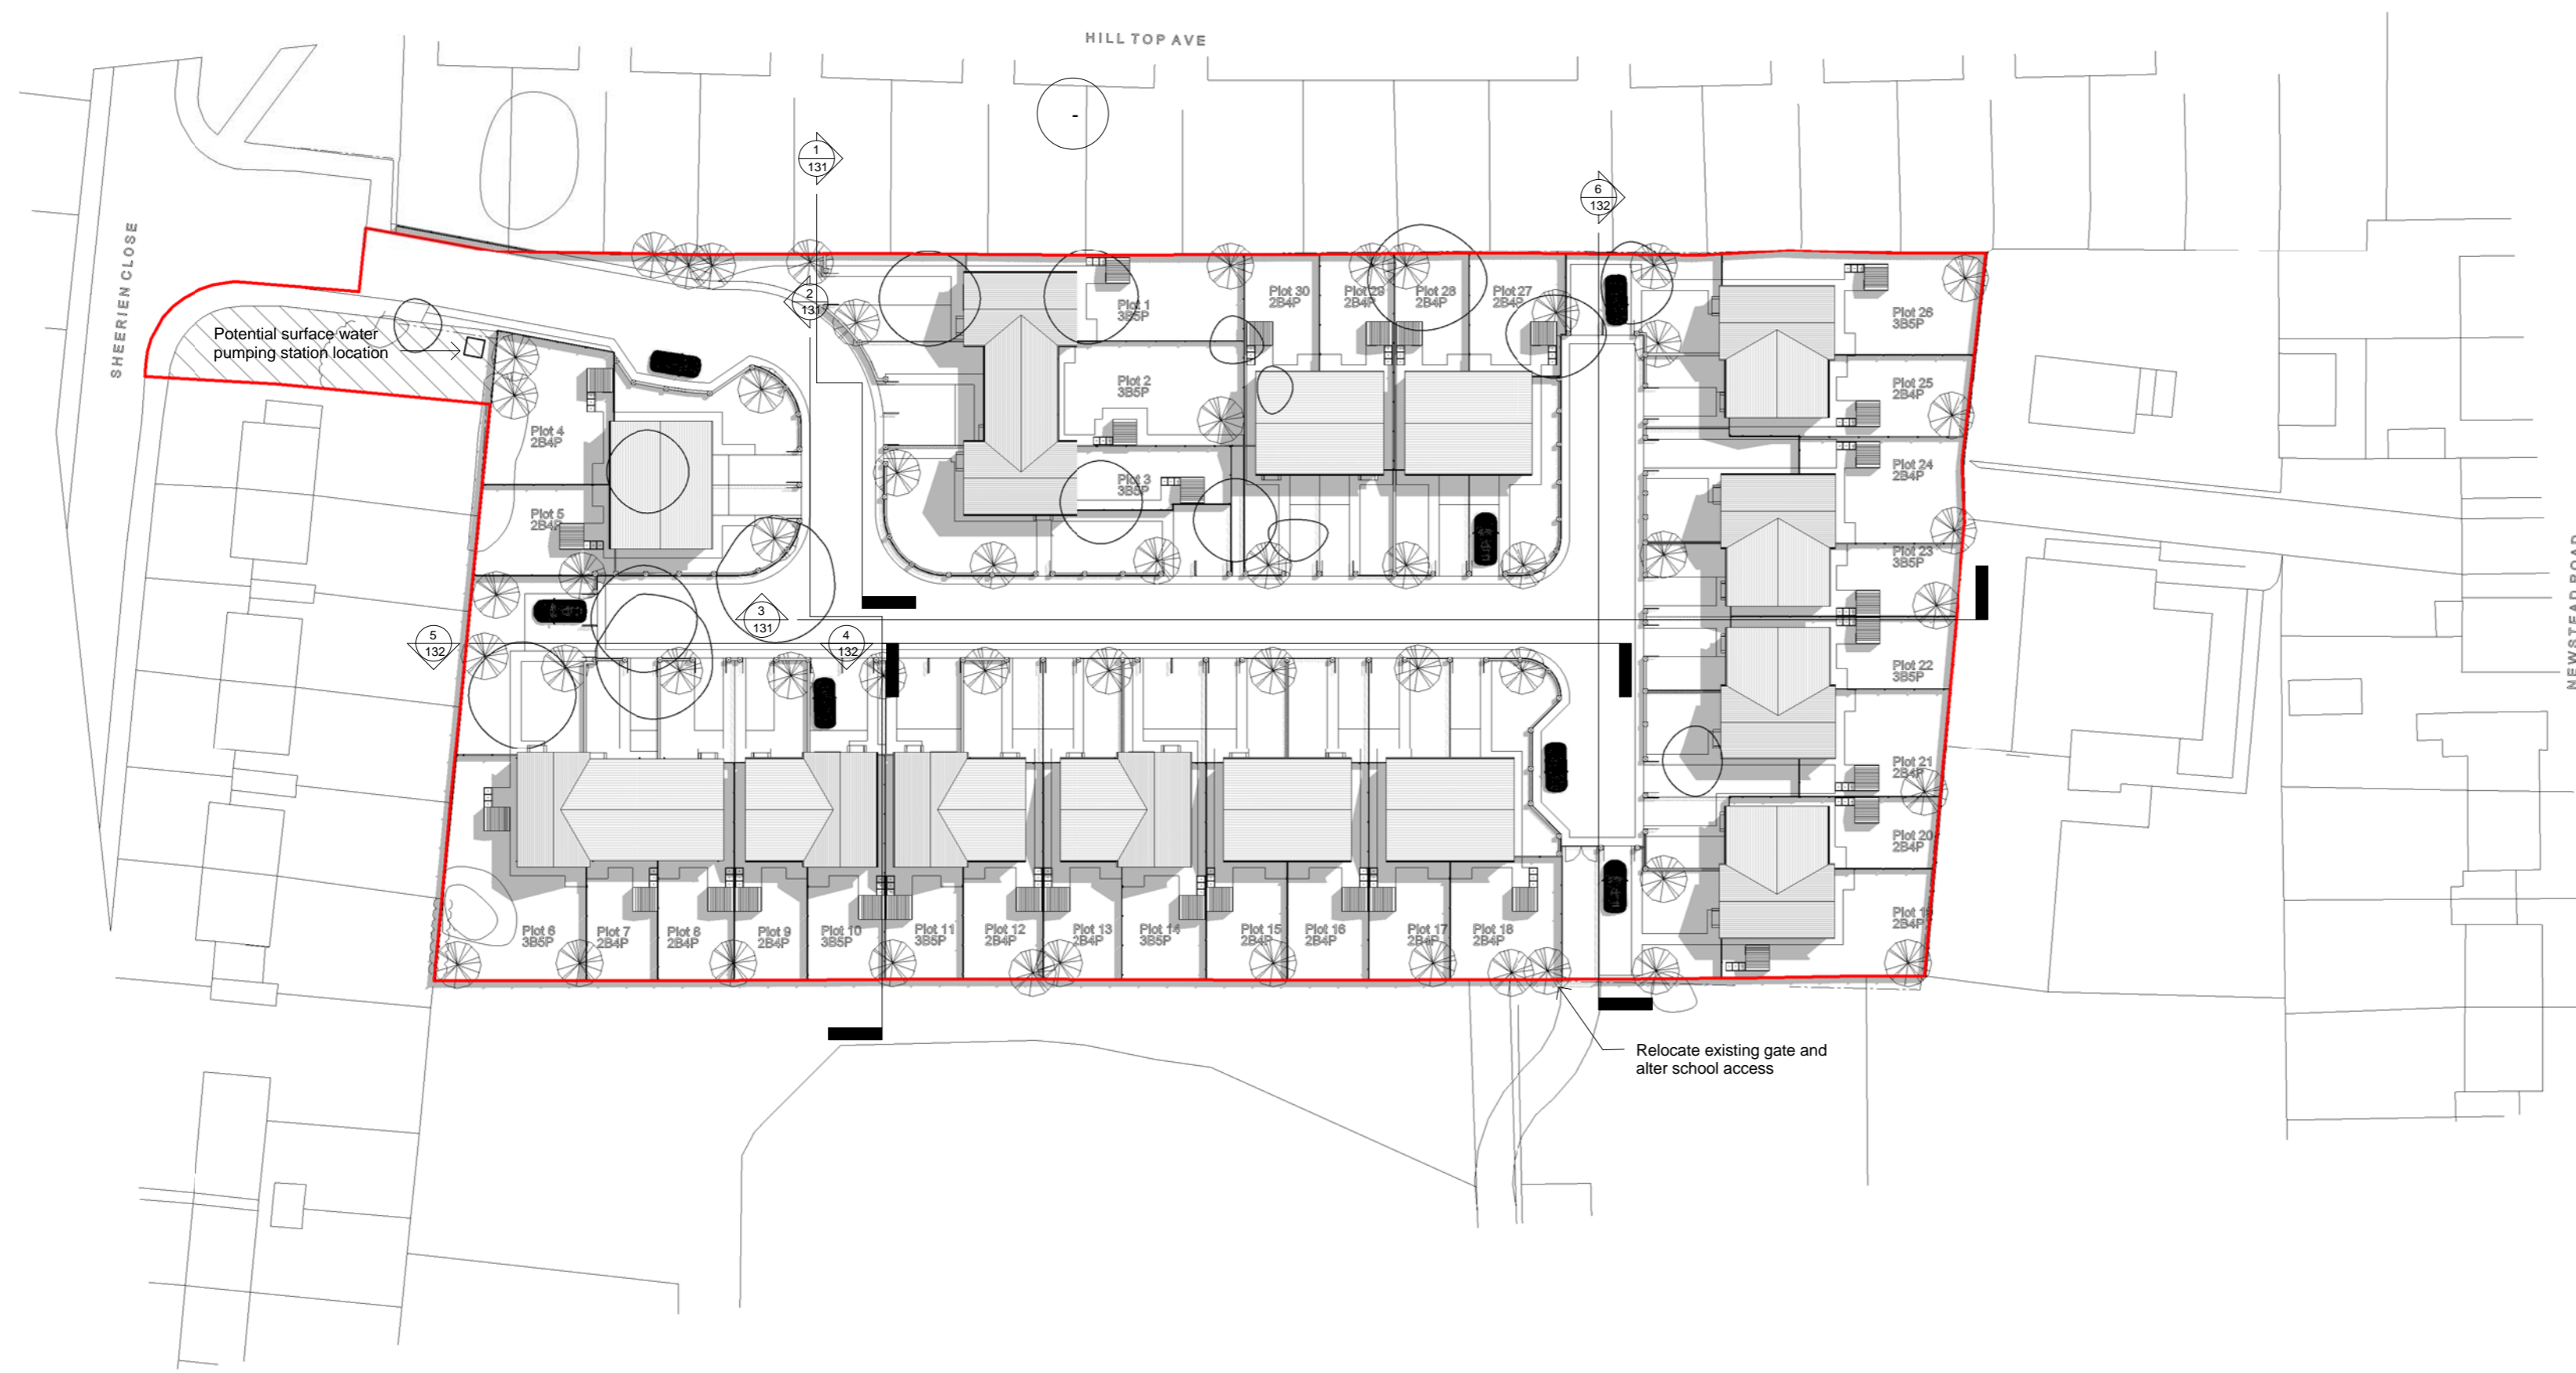

S:\212178\Newstead Road\Drawings\Revit\Drawings\Planning Application\PL Site Plan.rvt

15/11/2012 11:49:44



# Indicative Landscaping Layout

Sheerien Close,  
Barnsley  
Yorkshire Housing



| Drawing Status                       |  |
|--------------------------------------|--|
| <input type="checkbox"/> preliminary | <input checked="" type="checkbox"/> planning |
| <input type="checkbox"/> information | <input type="checkbox"/> tender              |
| <input type="checkbox"/> comment     | <input type="checkbox"/> construction        |
| <input type="checkbox"/> approval    | <input type="checkbox"/> record/as built     |
| Scale @ A2                           | 1 : 500                                      |
| Date                                 | 10/29/12                                     |
| Drawn\Checked                        | Author Checker                               |
| Dwg.No                               | 2121.78. 102                                 |

