



05 NELSON AVENUE, BARNSELEY. S71 2LY
PLANNING - PLANS - EXISTING AND PROPOSED



GROUND FLOOR
as existing
Scale 1:50 @ A1

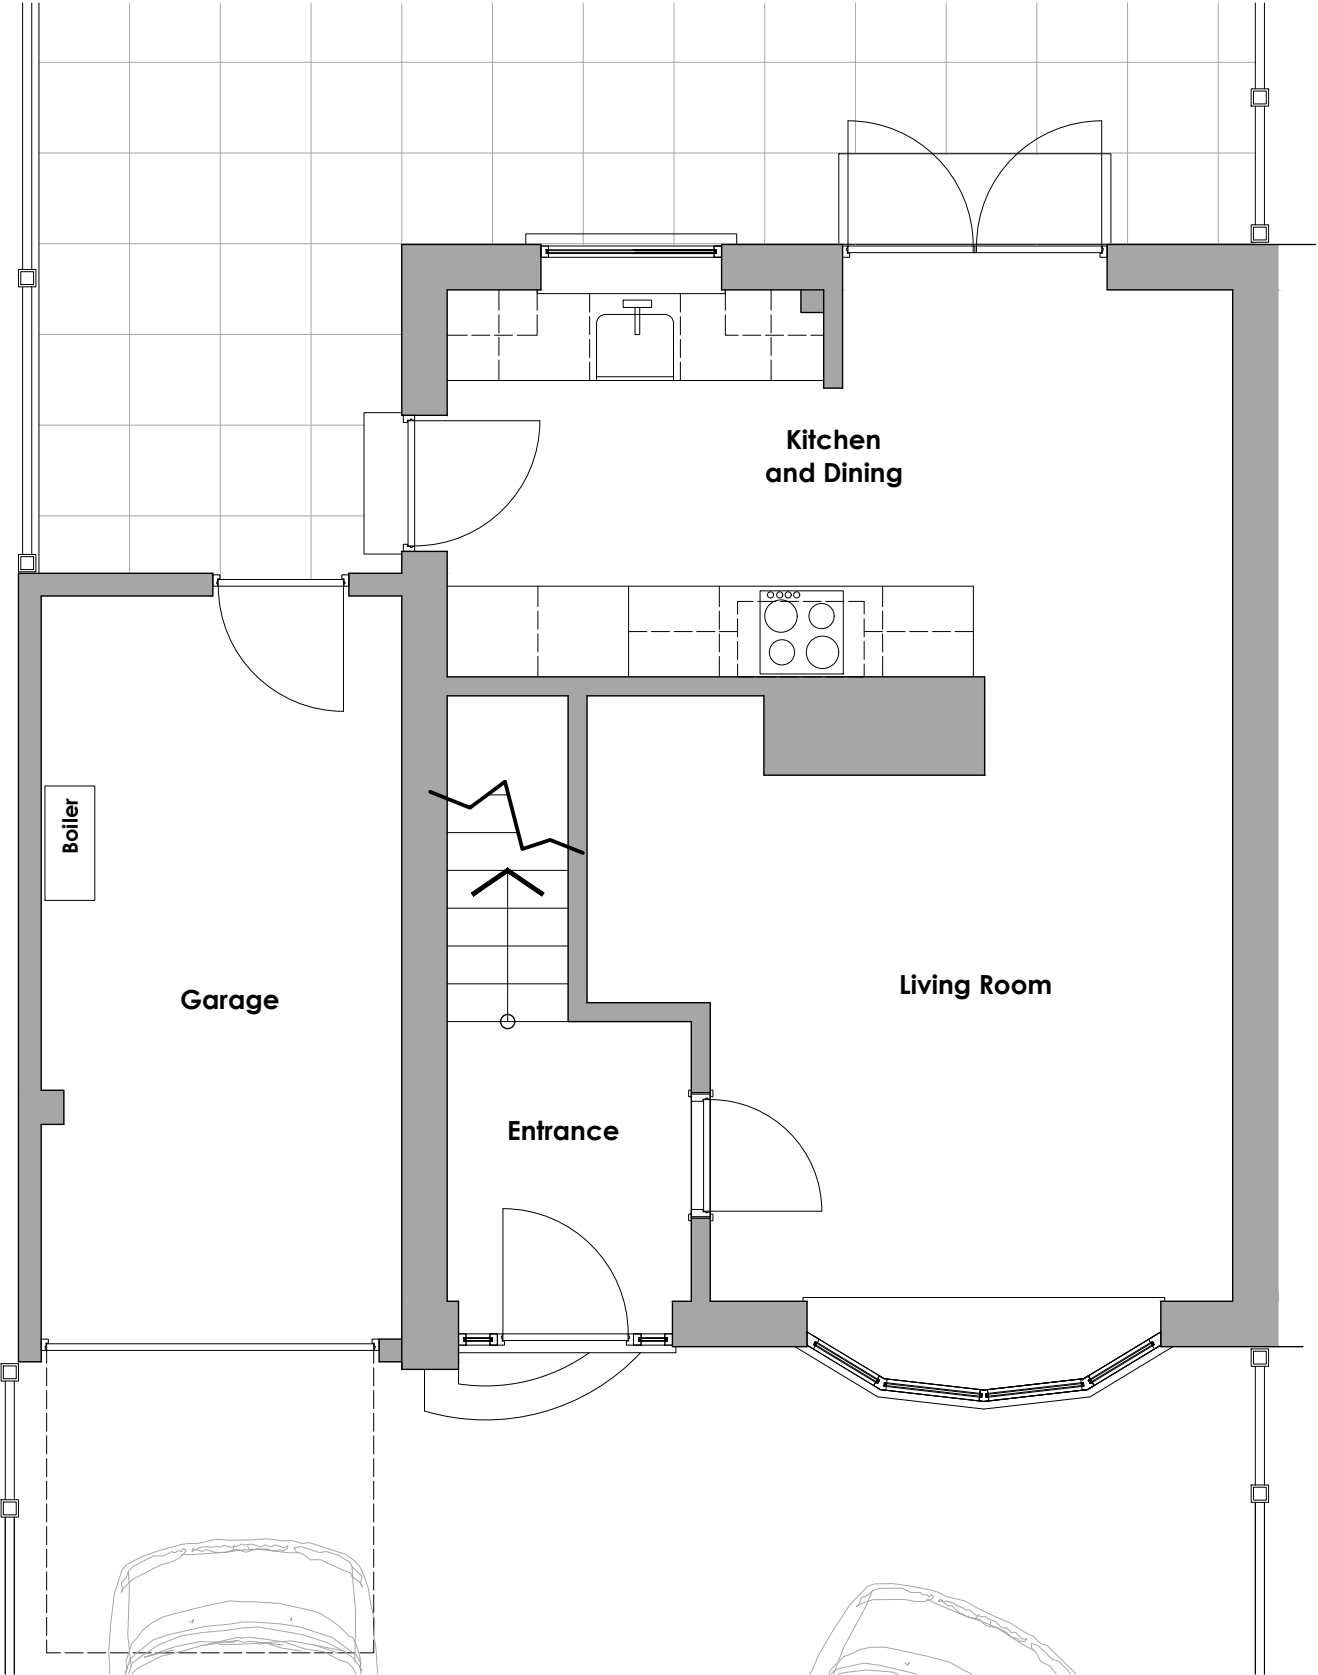


FIRST FLOOR
as existing
Scale 1:50 @ A1

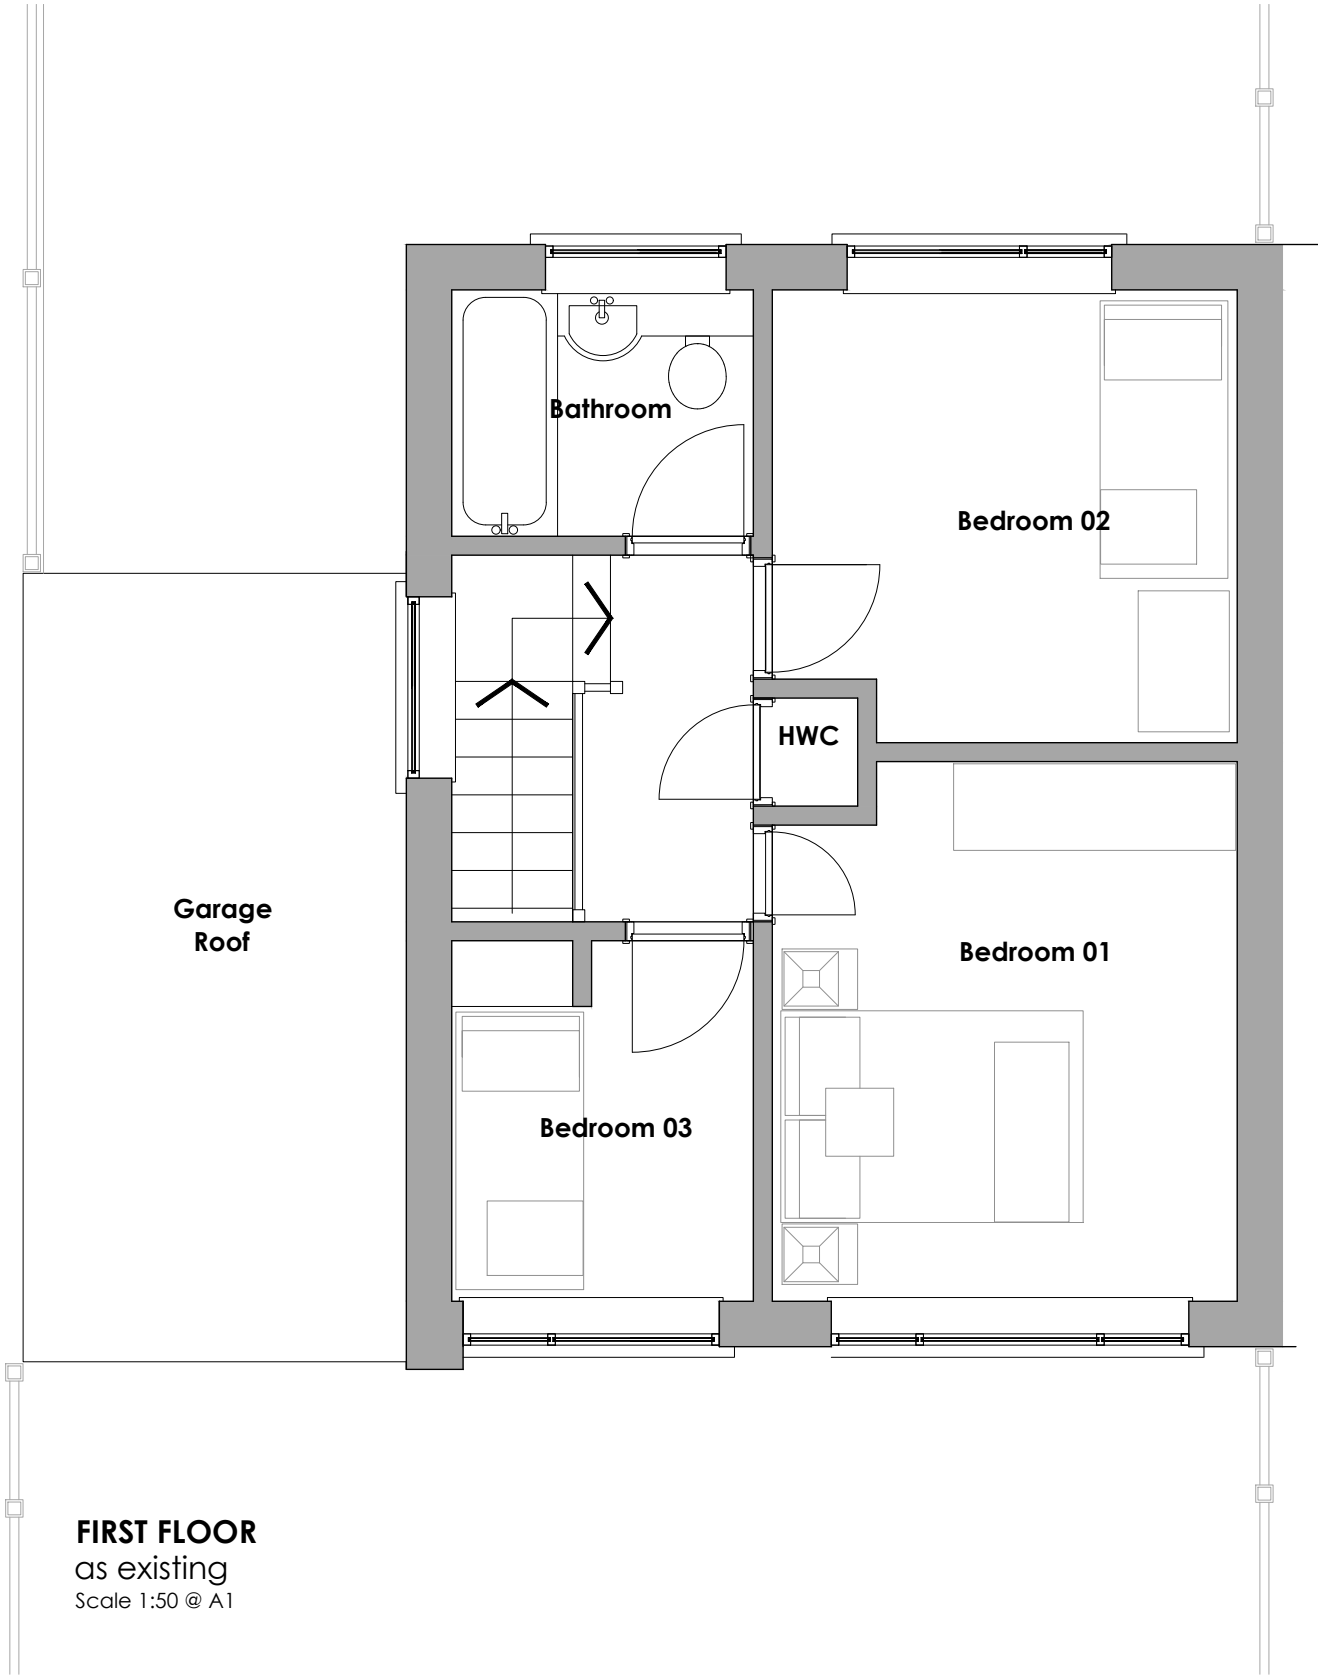


SITE PLAN
as existing
Scale 1:150 @ A1

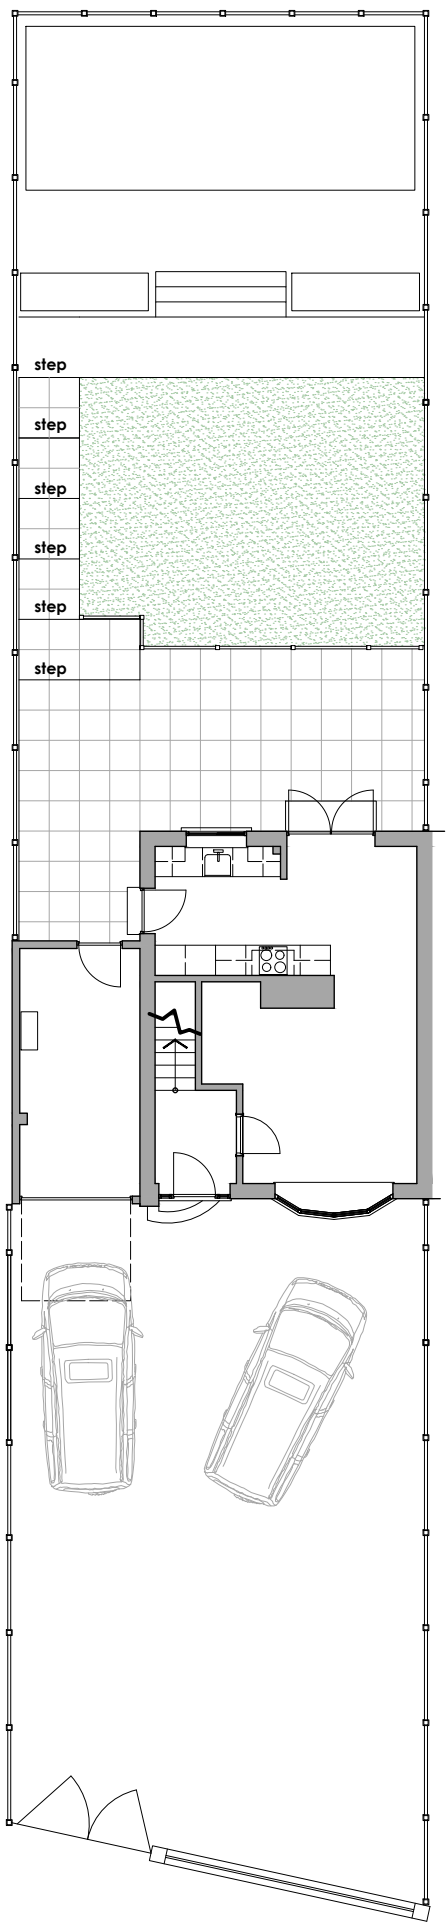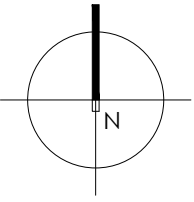



GROUND FLOOR
as proposed
Scale 1:50 @ A1

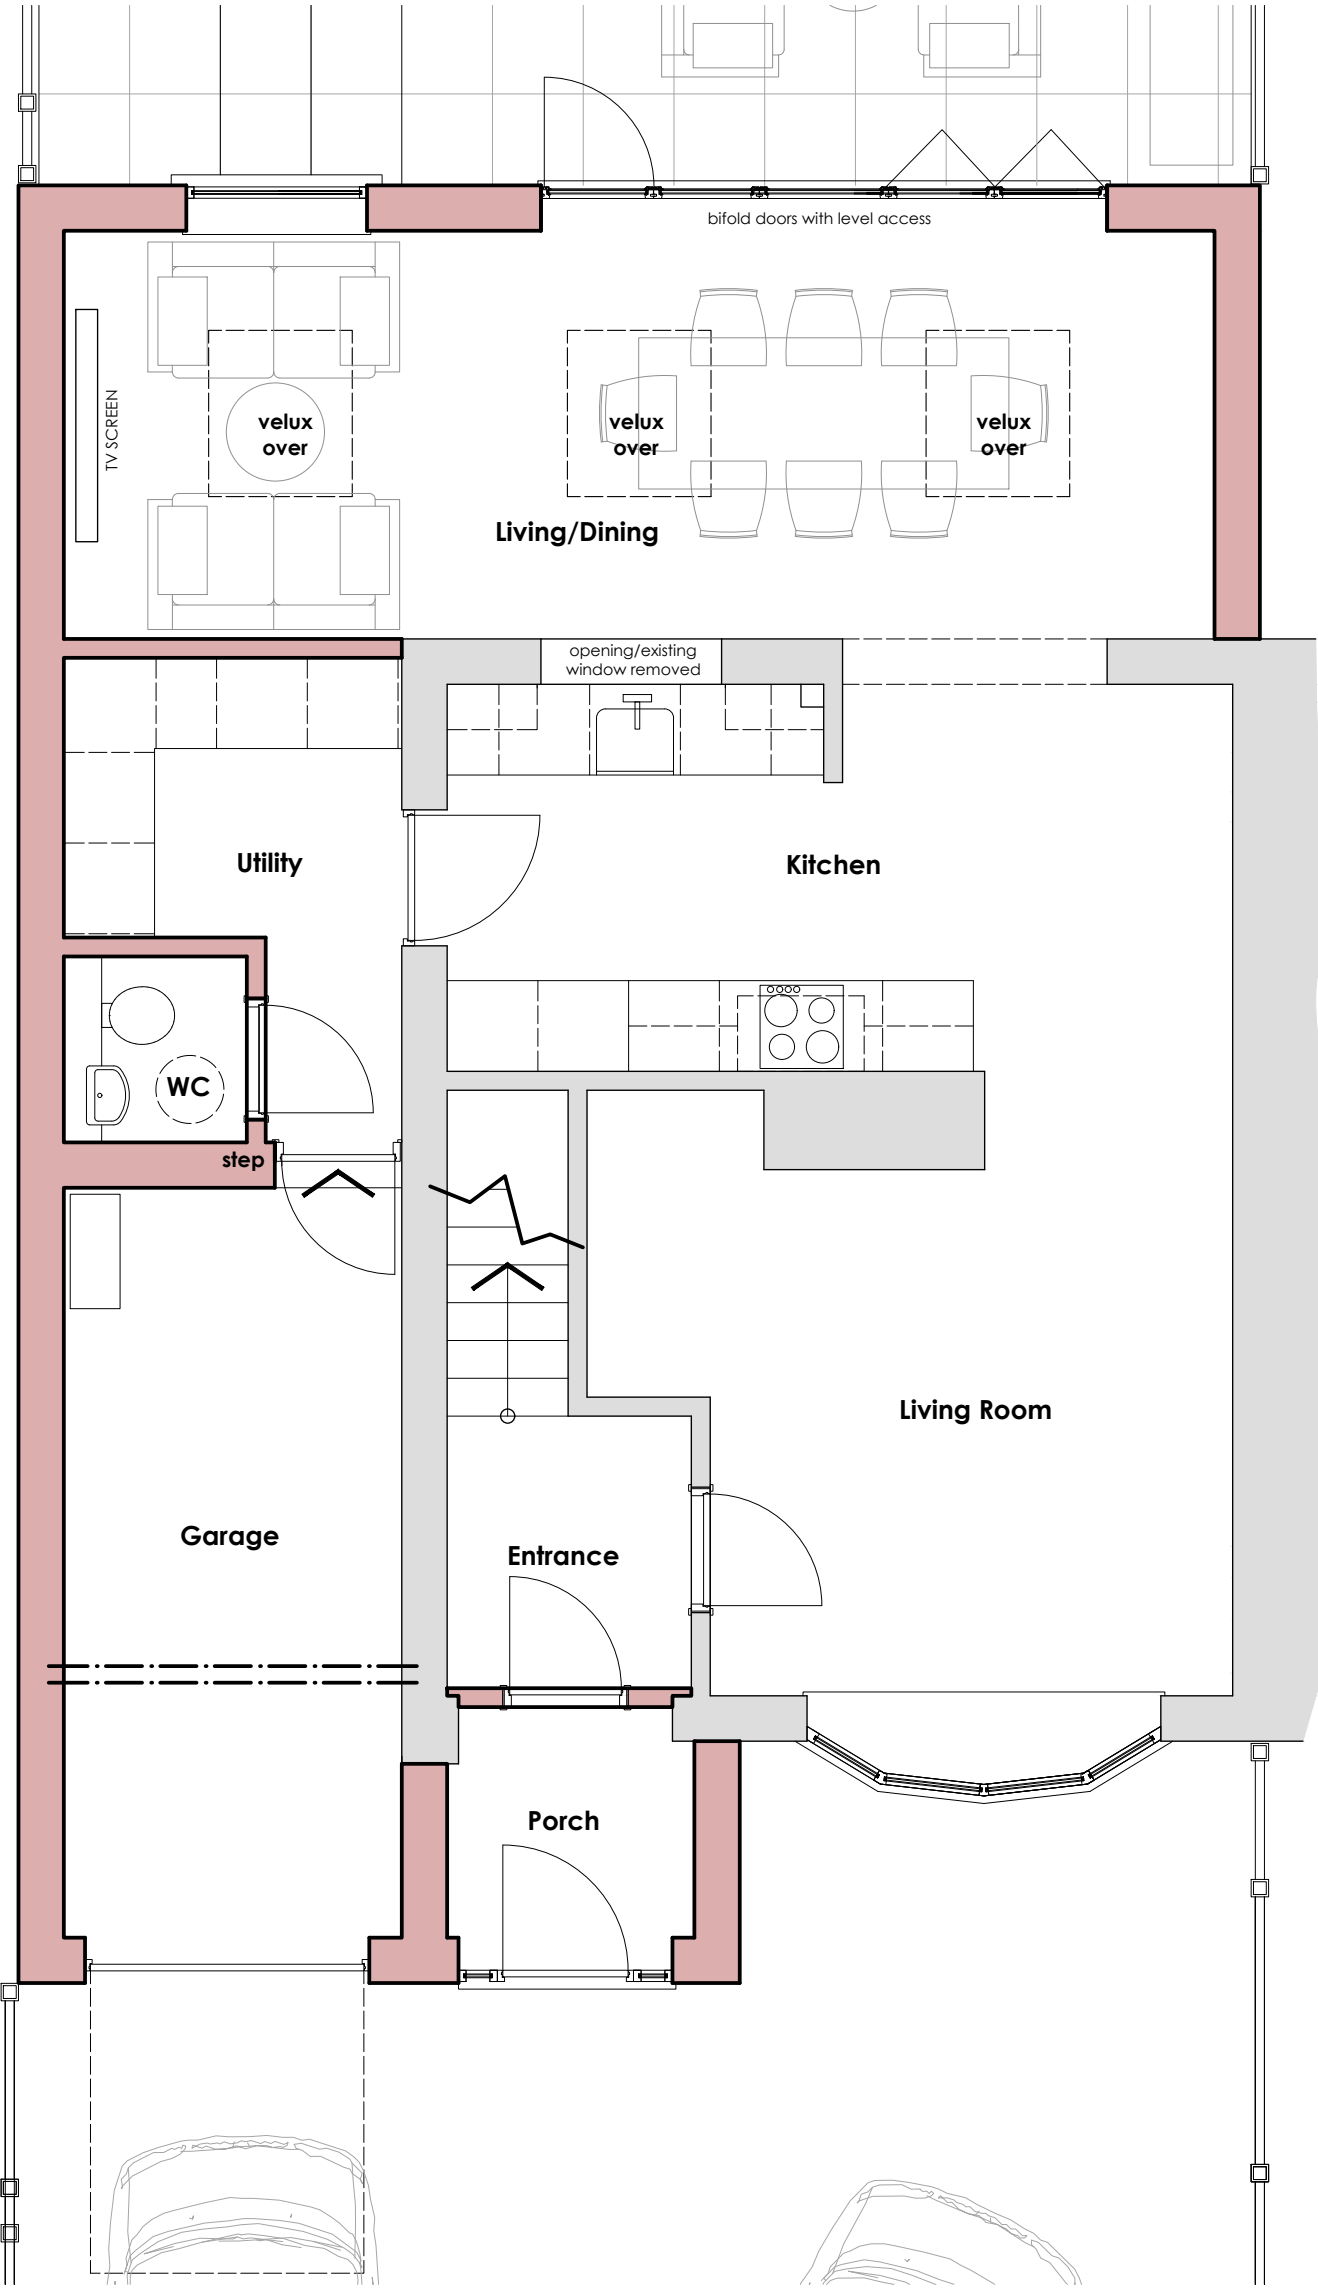

FIRST FLOOR
as proposed
Scale 1:50 @ A1

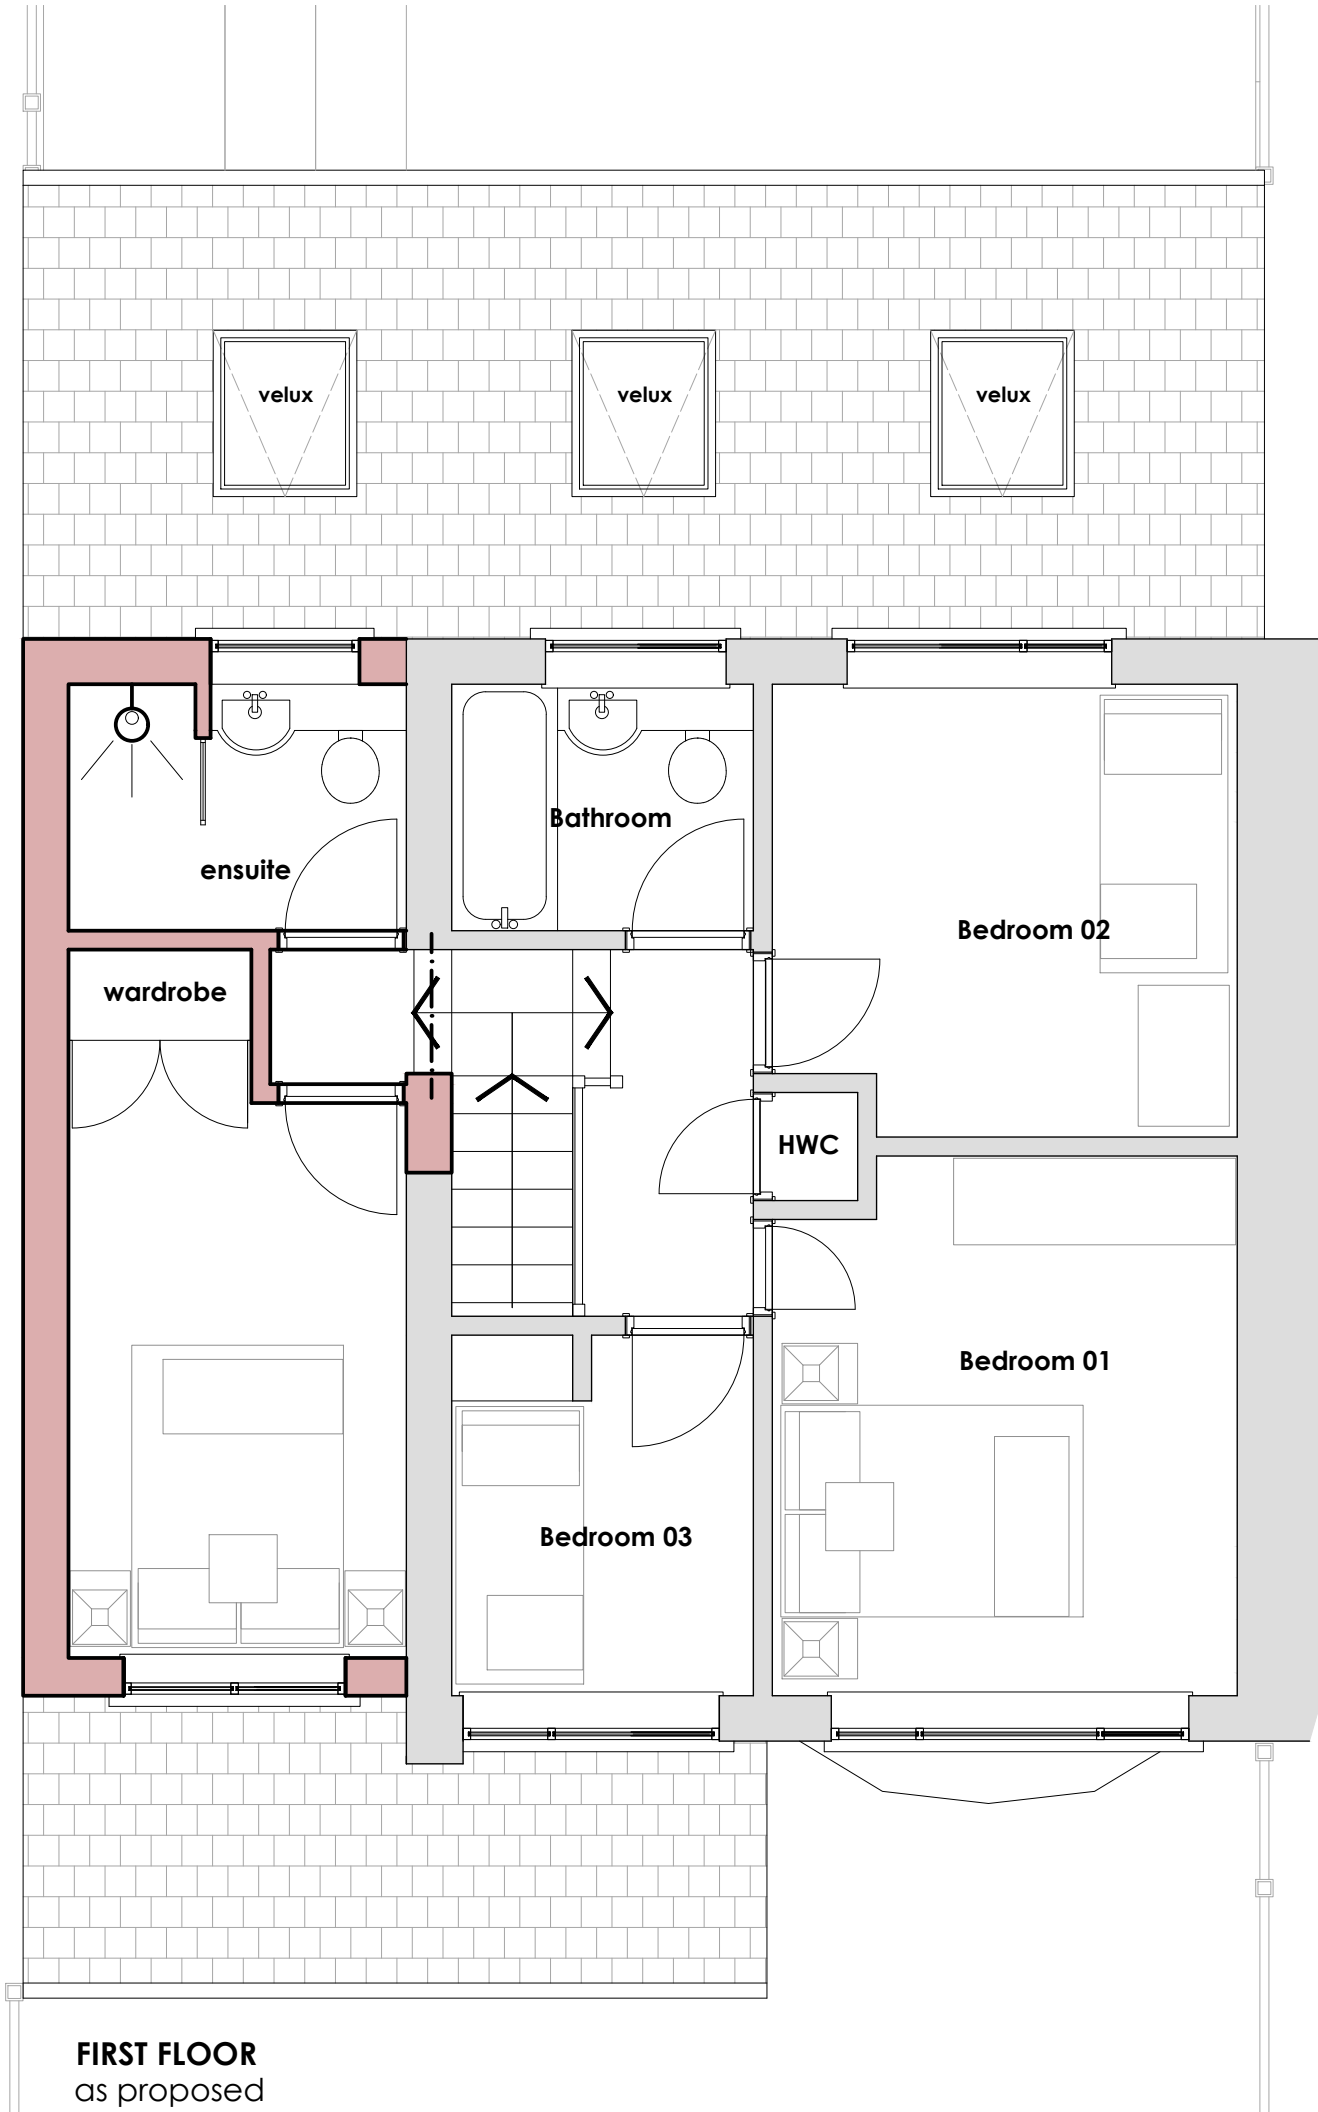

SITE PLAN
as proposed
Scale 1:150 @ A1

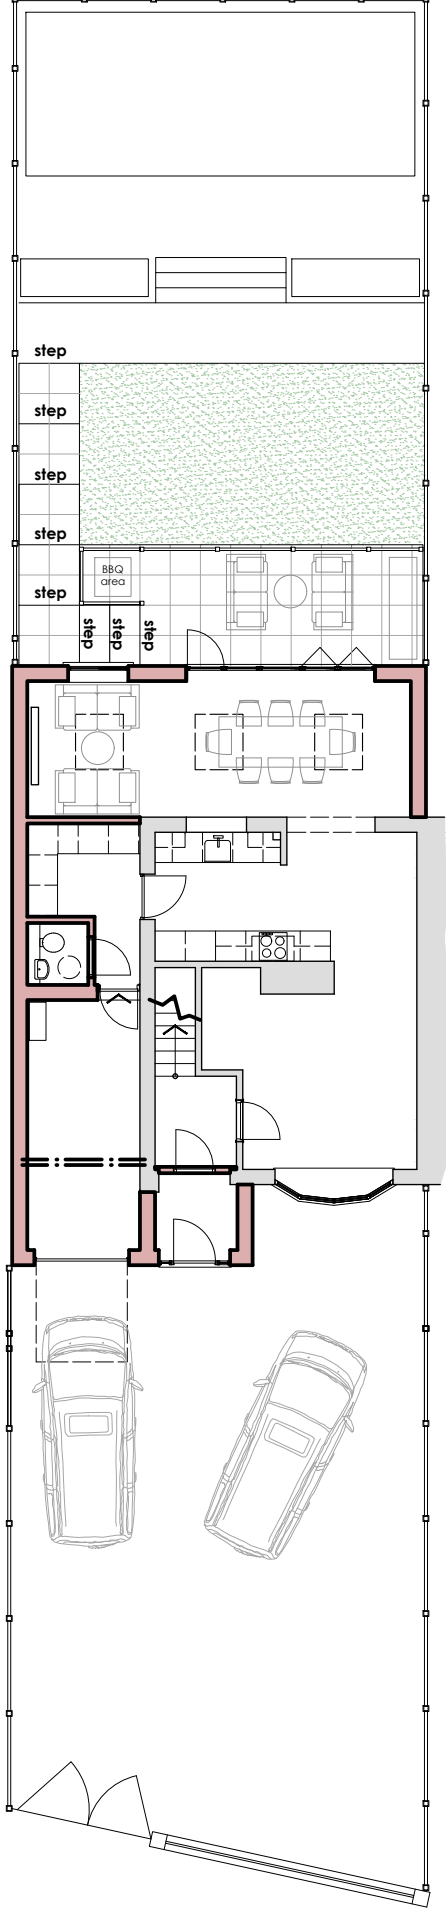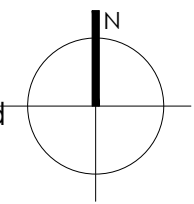

— New walls
--- New structure to be designed by Structural Engineer

GENERAL NOTES
This drawing is to be read in conjunction with all related drawings.
Do not scale from this drawing.
All dimensions are indicative and must be checked and verified on site before commencing any work or producing shop drawings.
The originator should be notified immediately of any discrepancy.