




PROPOSED WORK SHOWN IN RED

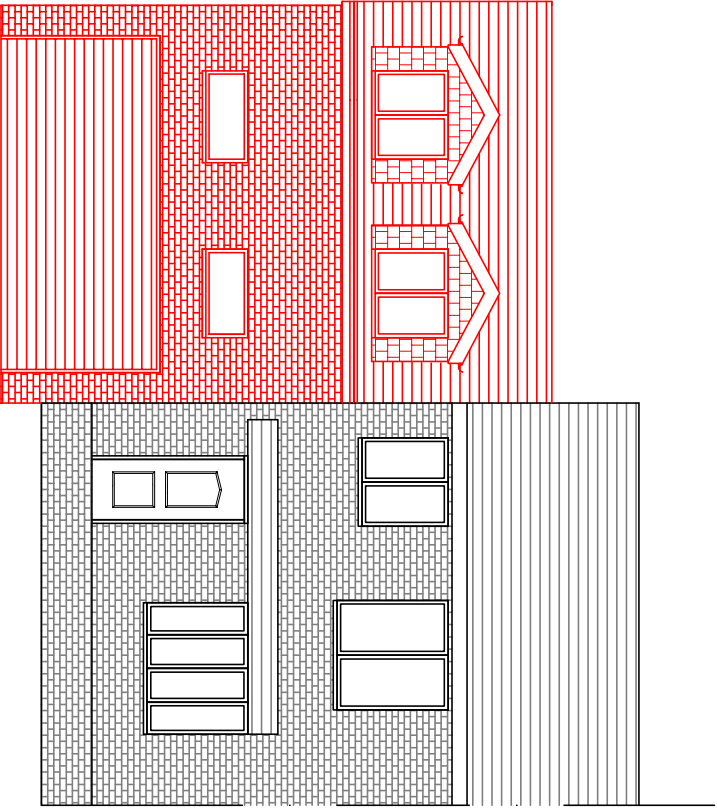


FRONT ELEVATION
(NORTH EAST)

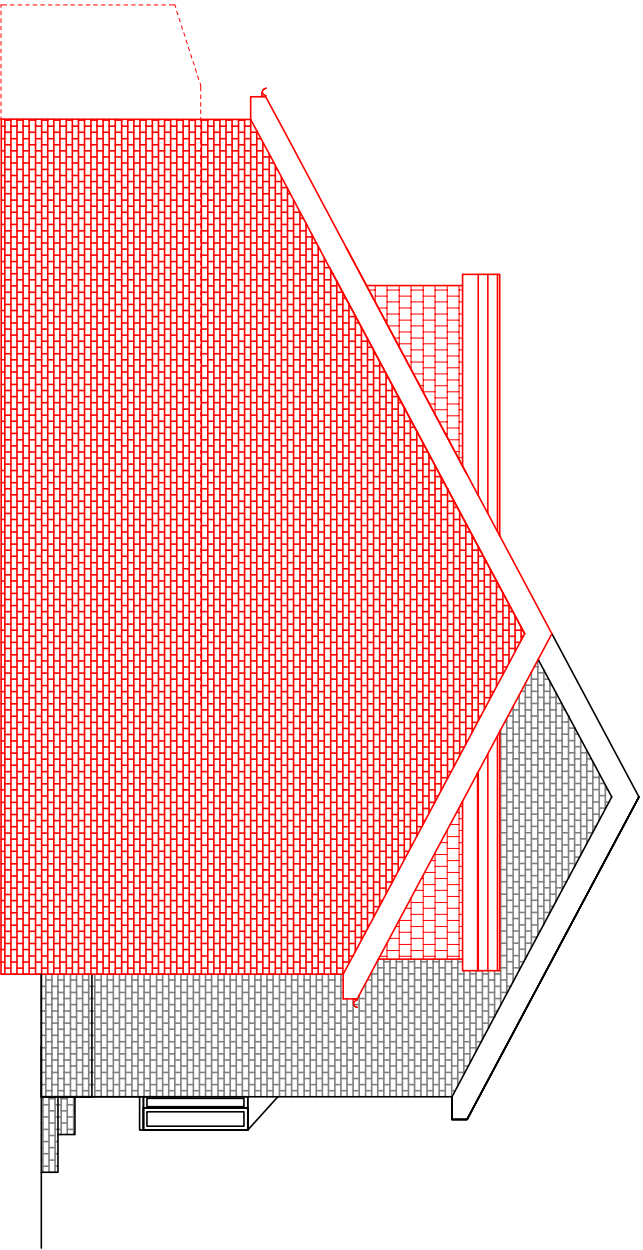

SIDE ELEVATION
(SOUTH EAST)

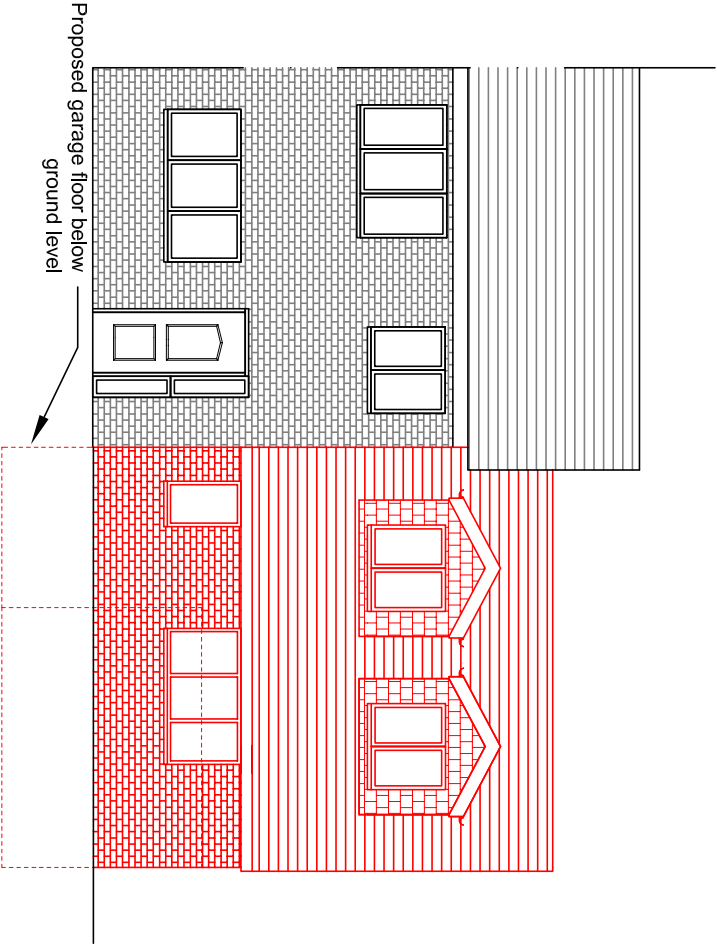

REAR ELEVATION
(SOUTH WEST)

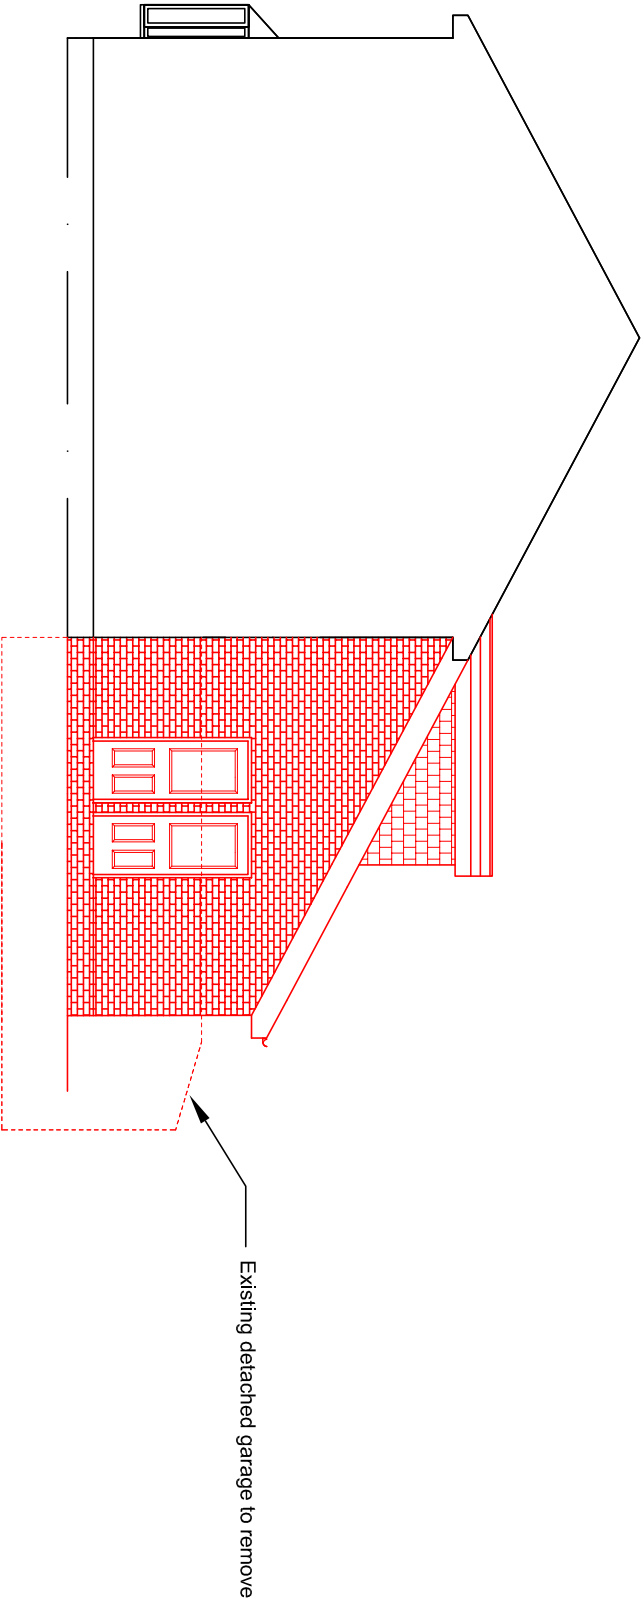

SIDE ELEVATION
(NORTH WEST)

Existing detached garage to remove

Proposed garage floor below
ground level

<u>Address</u> 5 Muirfield Close, Cudworth, S72 8EU		<u>O.S.Ref</u> se3910	<u>Date</u> June '17	PROPOSED ELEVATIONS
<u>Scale</u> 1:100 at A3	<u>Drawn By</u> AH	<u>Plan No</u> AH0119-4c		