

Drawing No.	Rev No.
MGB001 -004	


IF IN DOUBT ASK!

SCALE BARS

1:100	1	2	3	4	5
1:200	2	4	6	8	10
1:500	5	10	15	20	25
1:1250	25	50			

DO NOT SCALE: Contractor to check all dimensions and report any omissions or errors

NOTES

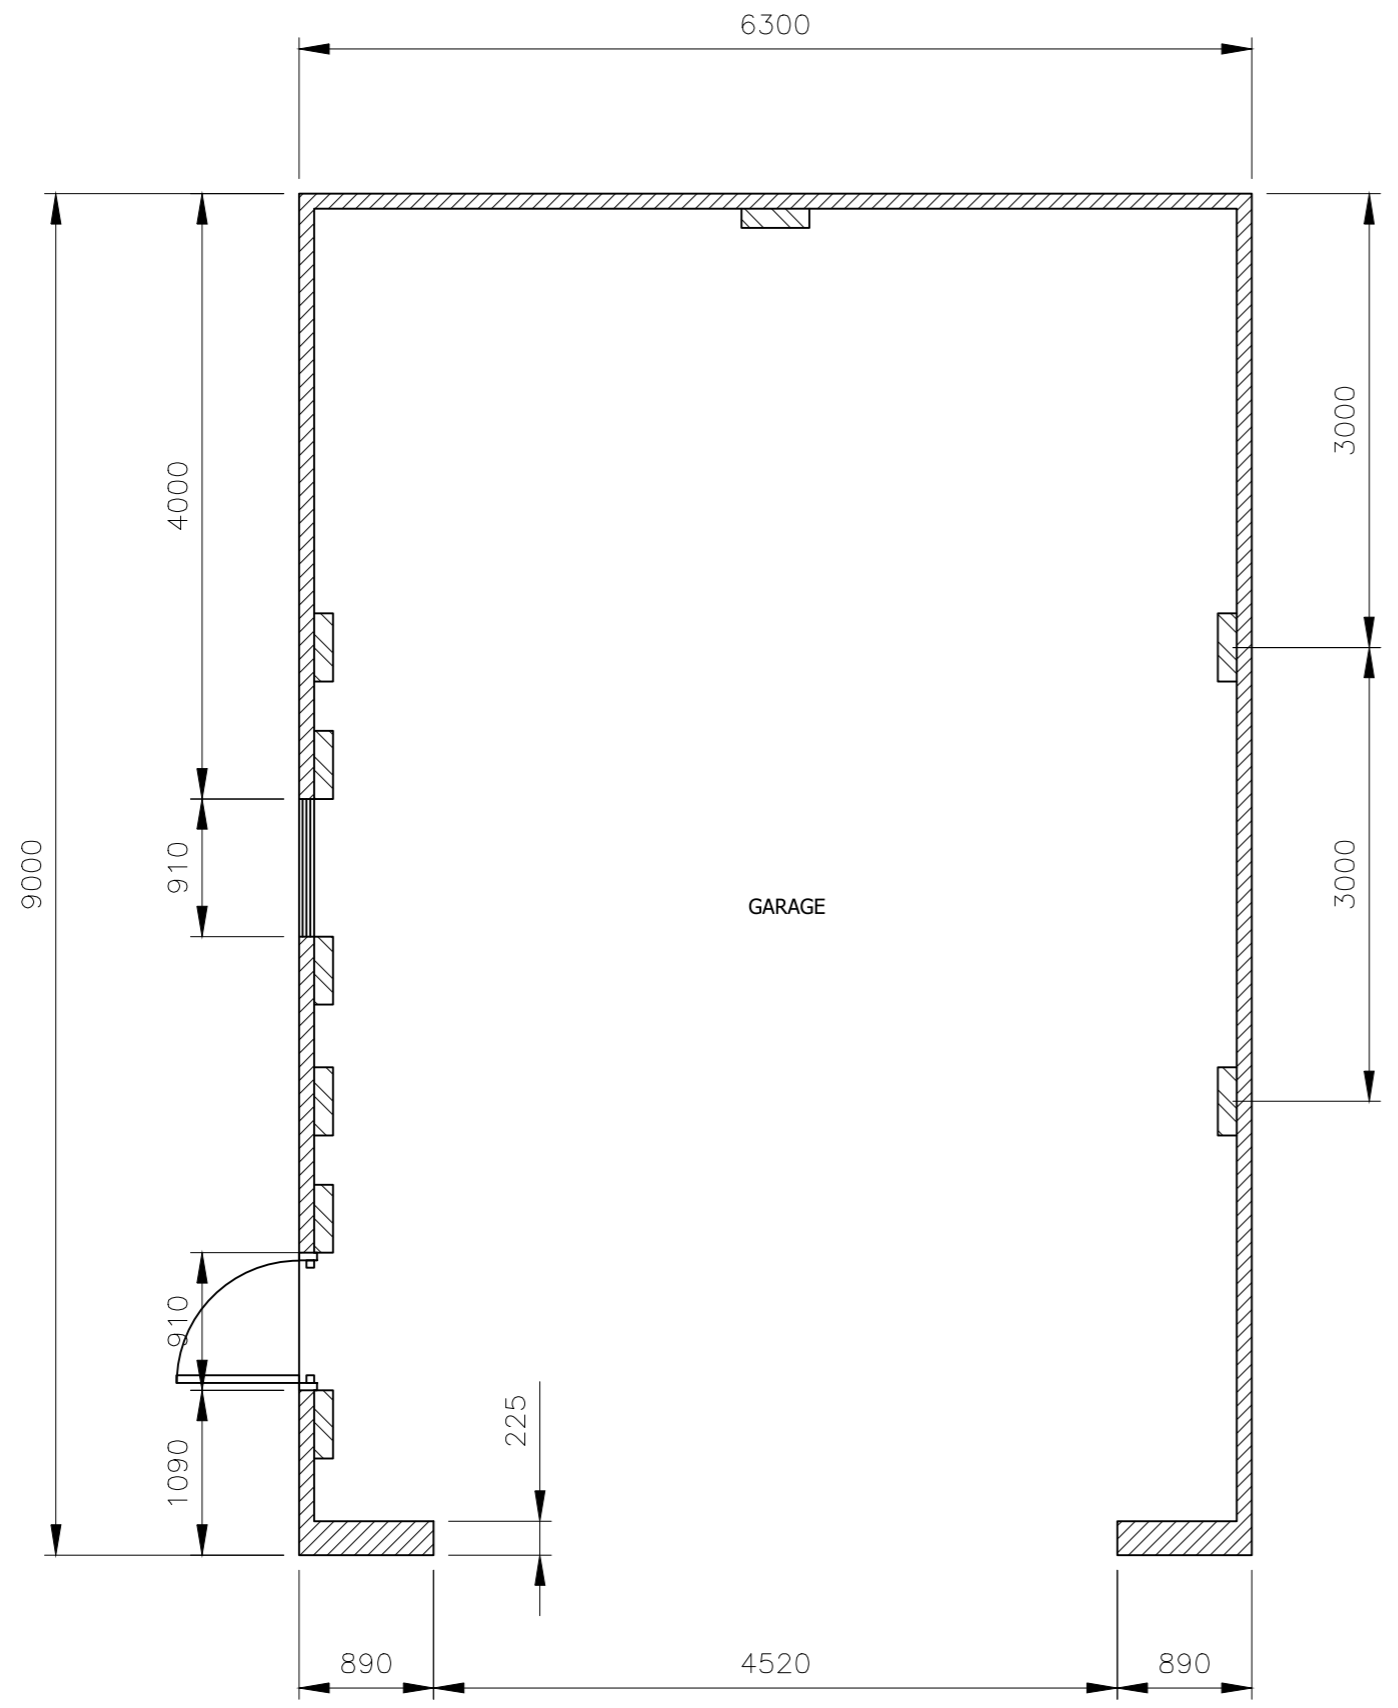

PROPOSED GROUND FLOOR PLAN
SCALE 1:50 AT A3

Rev	Description	By	Chk	App	Date
-----	-------------	----	-----	-----	------

JRB DESIGNS Ltd
1 Saville Road
Cudworth
Barnsley
S72 8LT
Tel: 01226 383542
Fax: 01226 380078
Mob: 07970 541192
Email: john@jrbdesigns.co.uk

This drawing is copyright. © jrbdesigns Ltd.

Client **MR. G BARKER**

Drawing Title **PROPOSED PLANS**

Address **14 DALE GREEN ROAD
WORSBROUGH
BARNSELY
S70 5JX**

Project Title: **PROPOSED DETACHED GARAGE**

Purpose of Issue: **PLANNING**

Drawing Status **FIRST ISSUE**

Scale at A3 AS SHOWN	Drawn By JRB	Date 13/01/2026
Checked By	Date 13/01/2026	Approved By Date 13/01/2026
Project No. MGB001	Drawing No. 004	Revision -

APPROVAL INFORMATION TENDER CONTRACT CONSTRUCTION