



Drawing No.	Rev No.
MSH004 -003	


TILES MARLEY MODERN COLUR GREY
 STONE EFFECT LINTELS
 RED BRICK

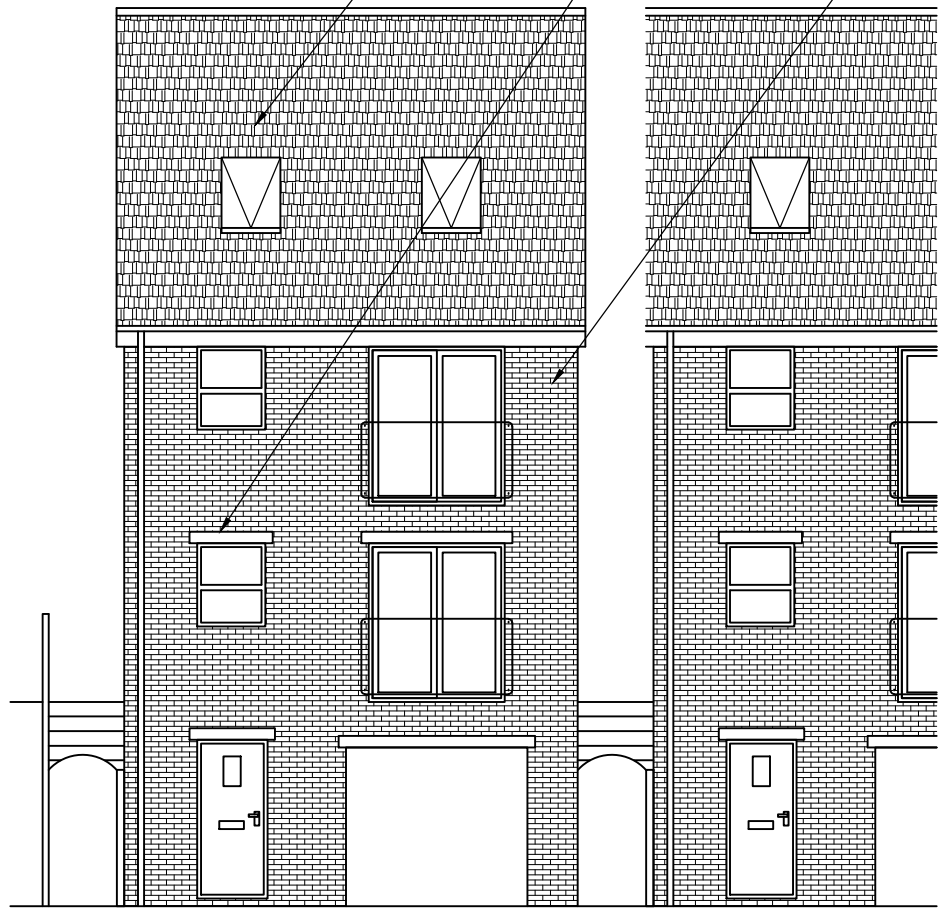

PROPOSED FRONT ELEVATION
 SCALE 1:100 AT A3

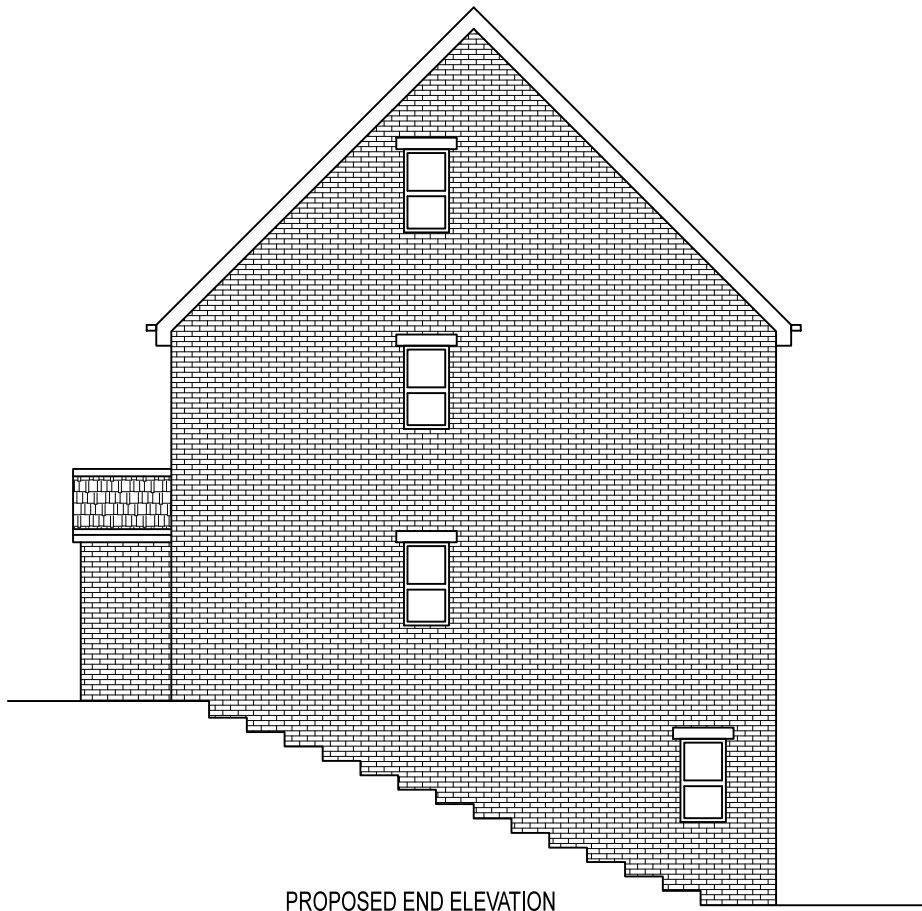

PROPOSED END ELEVATION
 SCALE 1:100 AT A3

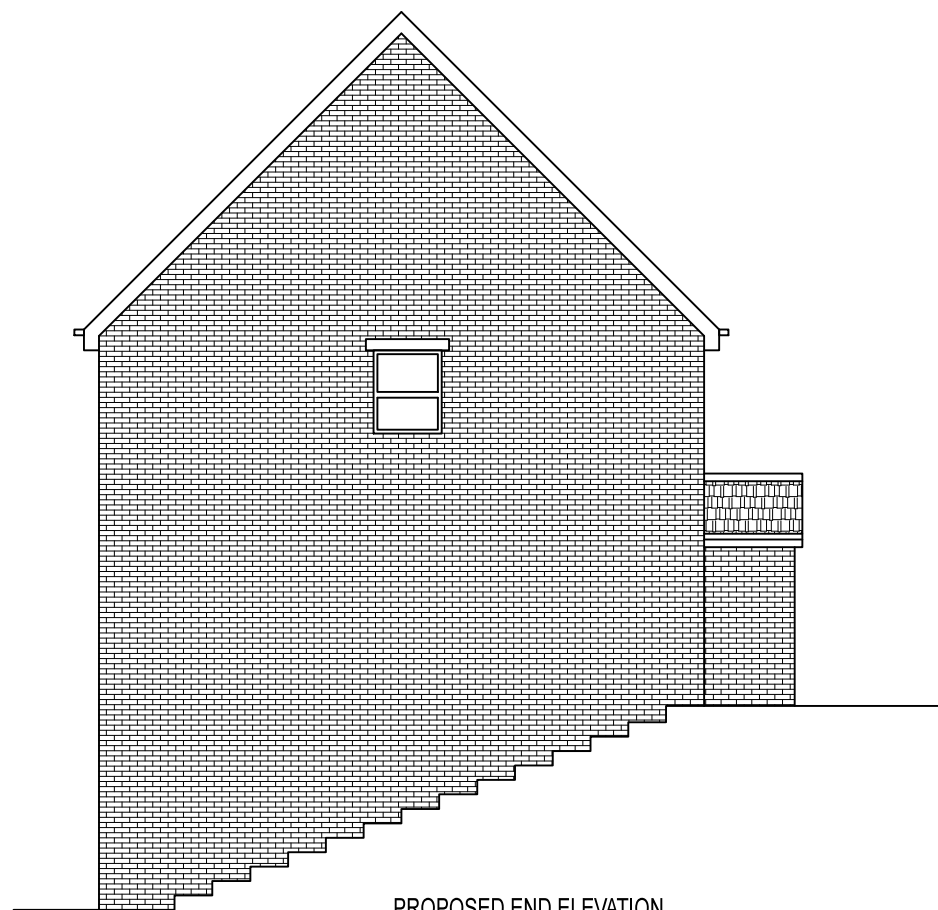

PROPOSED END ELEVATION
 SCALE 1:100 AT A3



PROPOSED REAR ELEVATION
 SCALE 1:100 AT A3

DO NOT SCALE: Contractor to check all dimensions and report any omissions or errors

NOTES

Rev	Description	By	Chk	App	Date
<p>JRB DESIGNS Ltd 166 Churchfield Lane Darton Barnsley S75 5EA Tel: 01226 383542 Fax: 01226 380078 Mob: 07970 541192 Email: john@jrbdesigns.co.uk</p> <p>This drawing is copyright. © jrbdesigns Ltd.</p>					
<p>Client MR S HOLT 37 SETCHELL WAY LONDON SE1 5XR</p>					
<p>Drawing Title PROPOSED ELEVATIONS</p>					
<p>Address LAND OFF WORSBROUGH ROAD BLACKER HILL BARNSELY S74 0RL</p>					
<p>Project Title: PROPOSED APPLICATION FOR THREE NEW DWELLINGS</p>					
<p>Purpose of Issue: PLANNING</p>					
<p>Drawing Status FIRST ISSUE</p>					
Scale at A3 AS SHOWN	Drawn By JRB	Date 20/04/2017			
Checked By	Date 20/04/2017	Approved By	Date 20/04/2017		
Project No. MSH004	Drawing No. 003	Revision			
APPROVAL <input type="checkbox"/>	INFORMATION <input type="checkbox"/>	TENDER <input type="checkbox"/>	CONTRACT <input type="checkbox"/>	CONSTRUCTION <input type="checkbox"/>	