


Roof Plan Key

- R Ridge
- H Hip
- V Valley
- ▽ Approximate position of roof vents subject to alignment with rafters. See detail on 10043689_PL_04.


ROOF PLAN

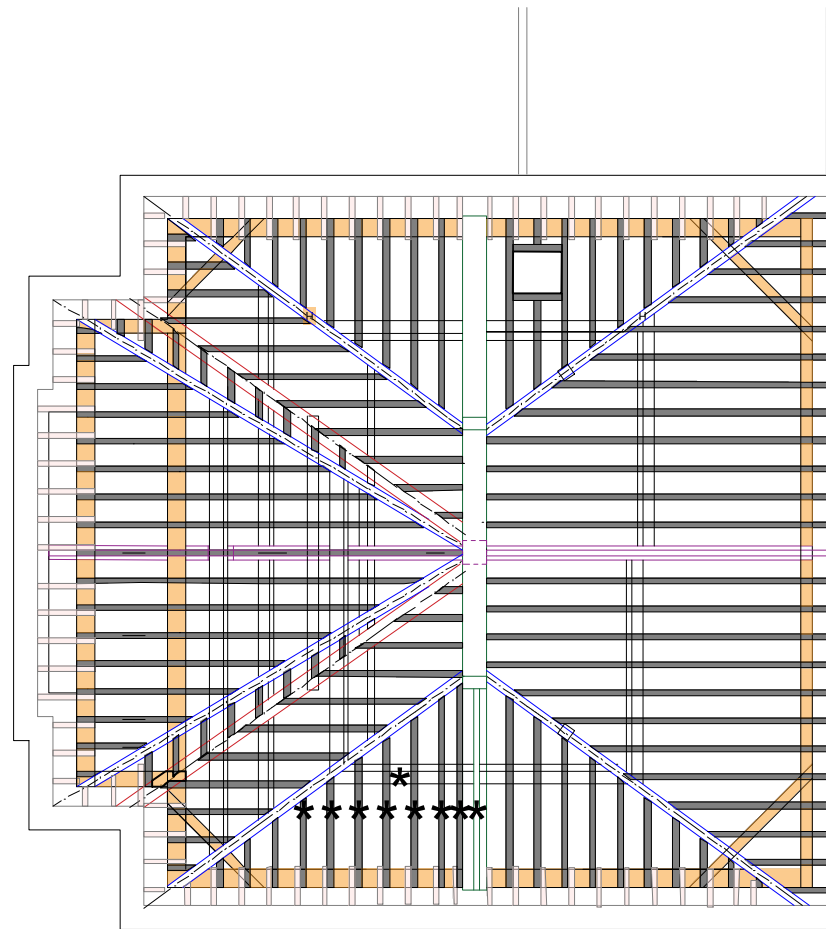

Roof Structure Key

- Girder Truss
- King Post Truss
- Hip
- Valley
- Purlin
- Wall Plate & Tie Beams
- Common Rafter
- Eaves Sprocket
- * Members replaced with tanalised softwood in 2007

PLAN OF ROOF RAFTERS AND PRIMARY STRUCTURE

 

The dimensions in this drawing are believed to be accurate at the scale identified below to a reasonable tolerance, unless stated otherwise, providing the drawing has been reproduced using a correctly calibrated plotting device. Photocopies and subsequent reproductions must not be scaled.

The Principal Contractor is to verify all dimensions, levels and datums prior to commencement of work. The Contractor should not rely upon scaled dimensions. No allowance will be made for non-compliance with this advice.

Any discrepancies are to be reported immediately to the Contract Administrator.

Variations and modifications to the work shown on these drawings are not to be carried out without the express consent of the Contract Administrator.

This drawing is the property of The National Trust and must not be copied or reproduced, in whole or in part, except with their express permission nor may the design or any information thereon be disclosed to any third party.

Maps are reproduced by permission of Ordnance Survey.
© Crown copyright and database right 2024.
All rights reserved.
Ordnance Survey licence number AL 100031673

Revision	By	Date	Details

Notes

Key

North West Regional Office:
18 High Street
Altrincham
Cheshire
WA14 1PH



Estate / Property
Gun Room,
Wentworth Castle Gardens
Park Drive, Bamsley, S75 3EN

Project Title Temporary Roof Covering	Drawing Title Roof Plans
Drawn By David Rankine	Date 19 September 2025
Scale @ A3 1:100	Property Reference -
Drawing No 10043689_PL_03	Revision 0