


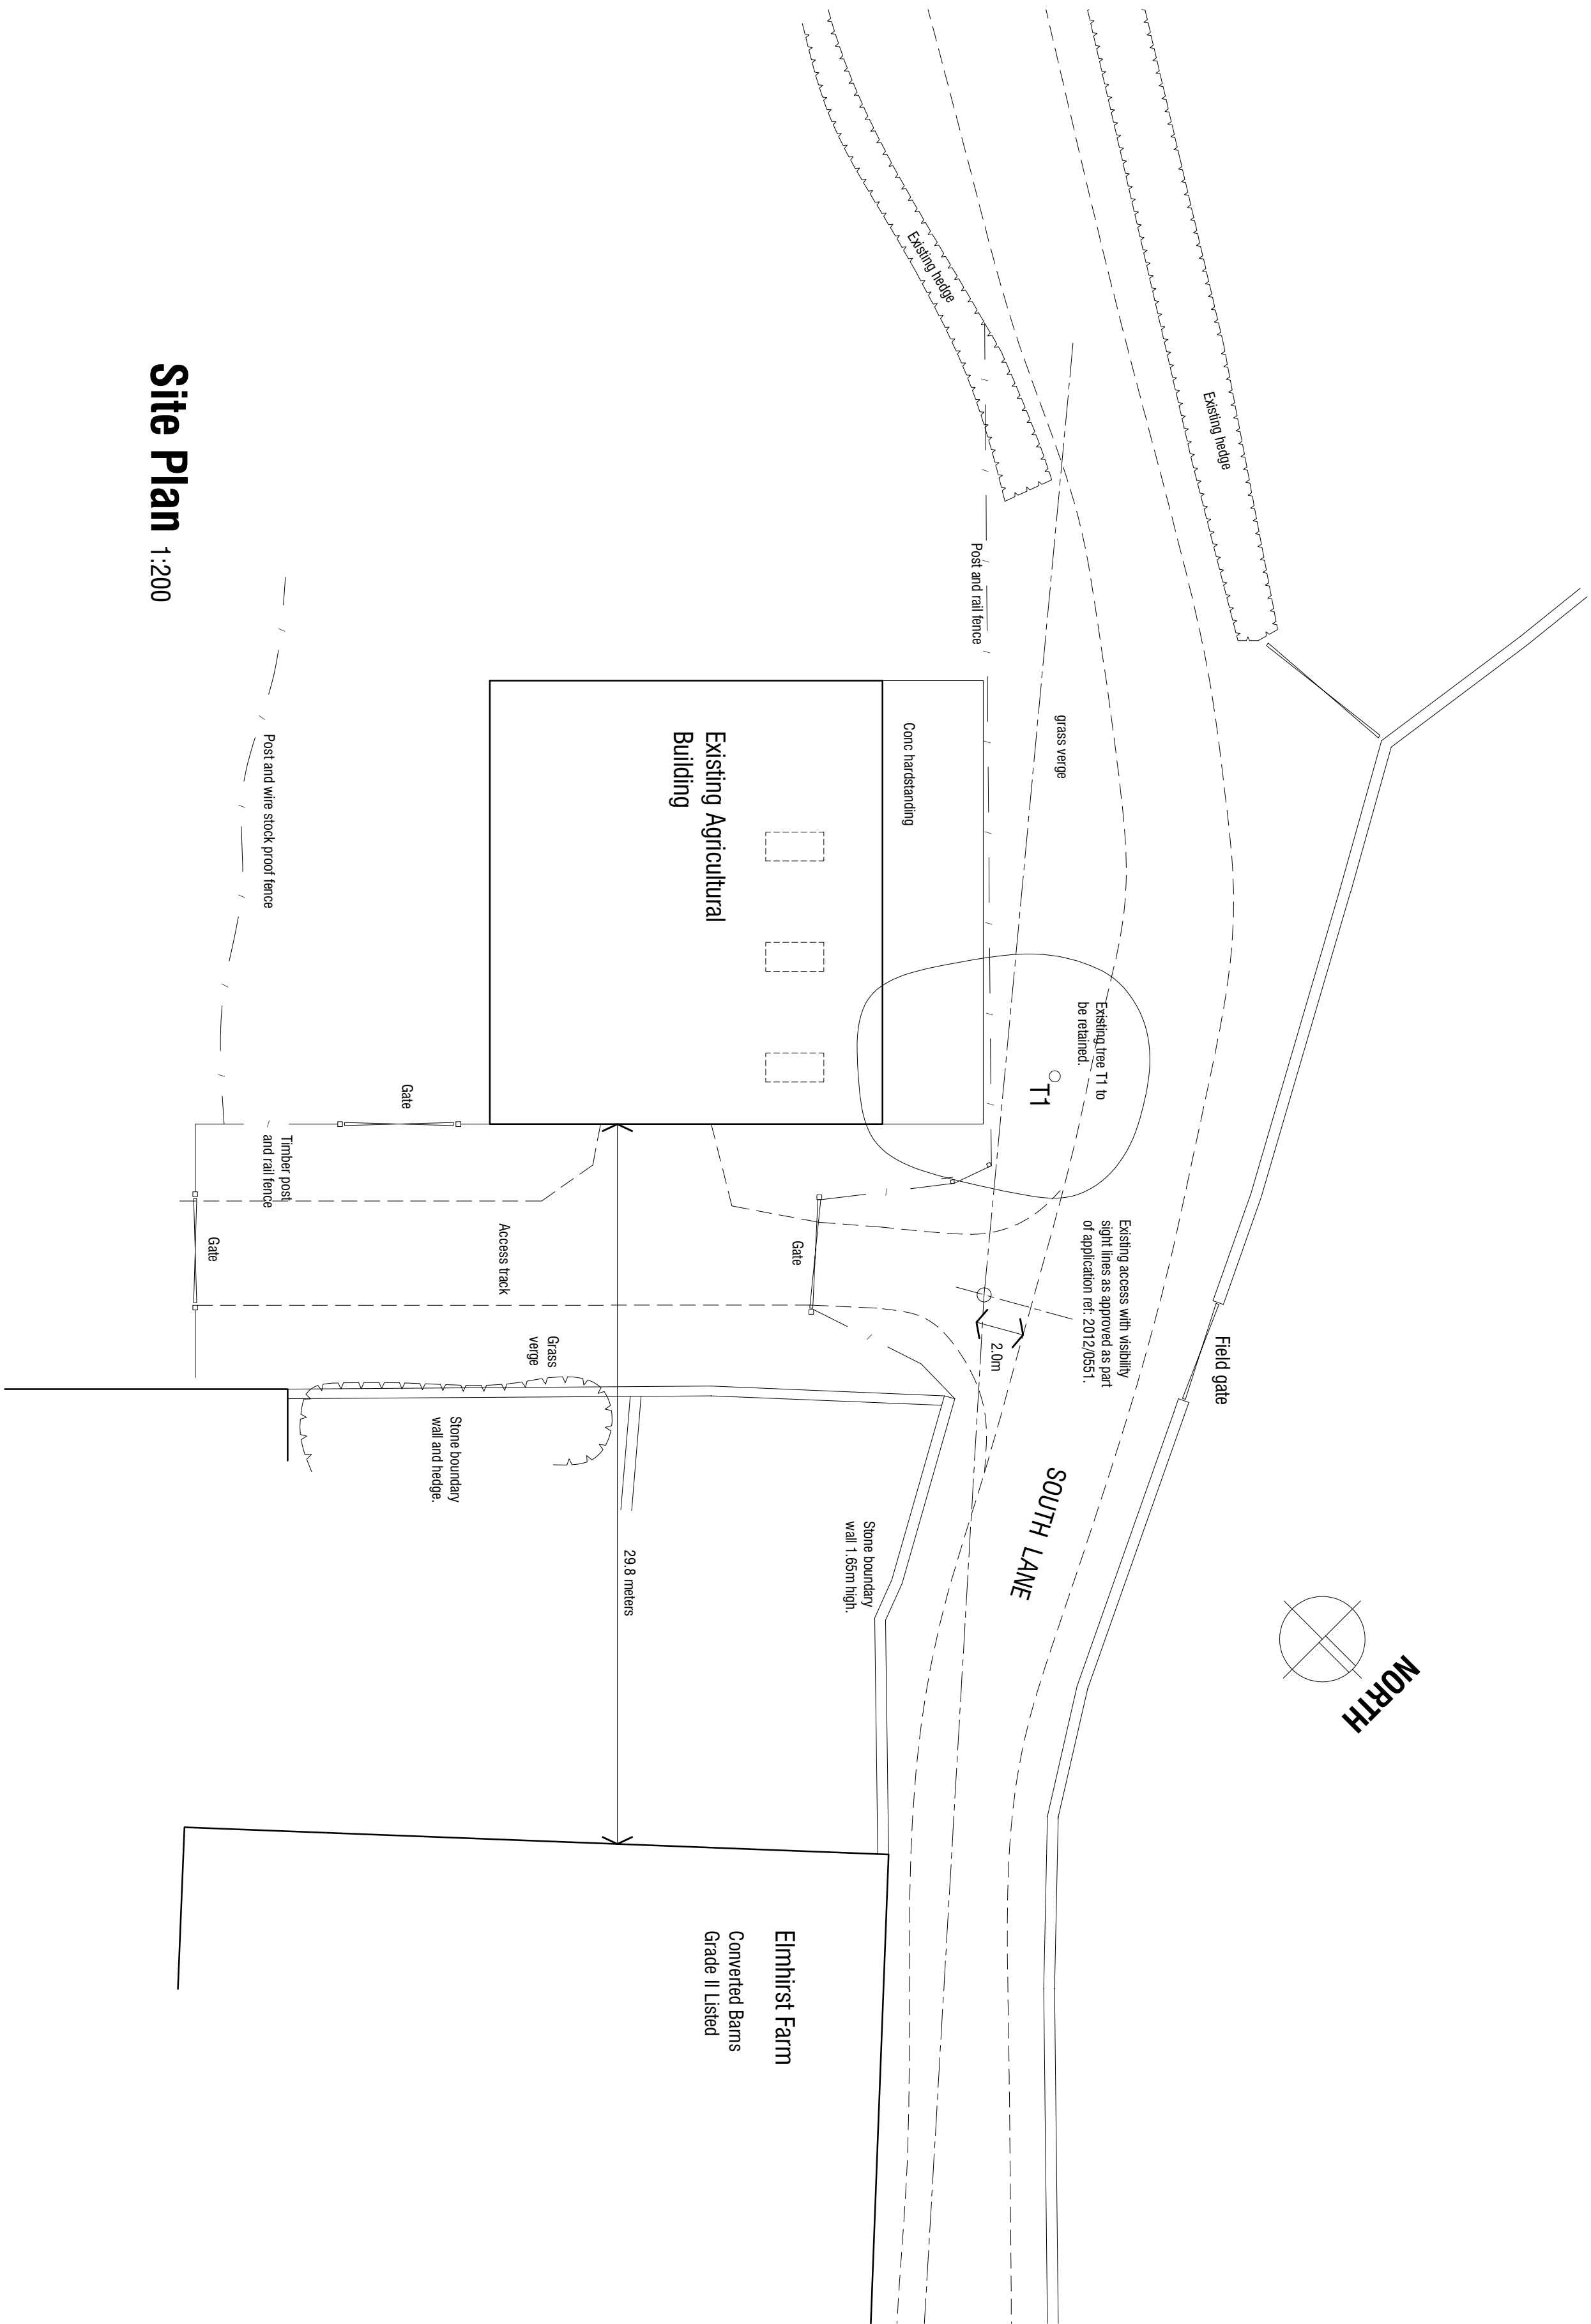

Site Plan 1:200

Change of Use of Agricultural Barn to Dwelling Elmthirst Farm South Lane Cawthorne Barnsley			
SURVEY			
SITE PLAN			
mboothdesign architectural design and building consultants Fairfield House Berneslai Close Barnsley S70 2FL M: 07881898300 E: mark@mboothdesign.co.uk			
Scale	1:200@A2	Drawn	MJB
Date	Jan 2021	Ref:	20_38
Dwg No.	S1	Rev.	
0cm3cm4cm6cm			
Copyright mboothdesign. All dimensions in millimeters unless otherwise stated. Dimensions for setting out in red ink are checked and verified on site. To be checked on site			