




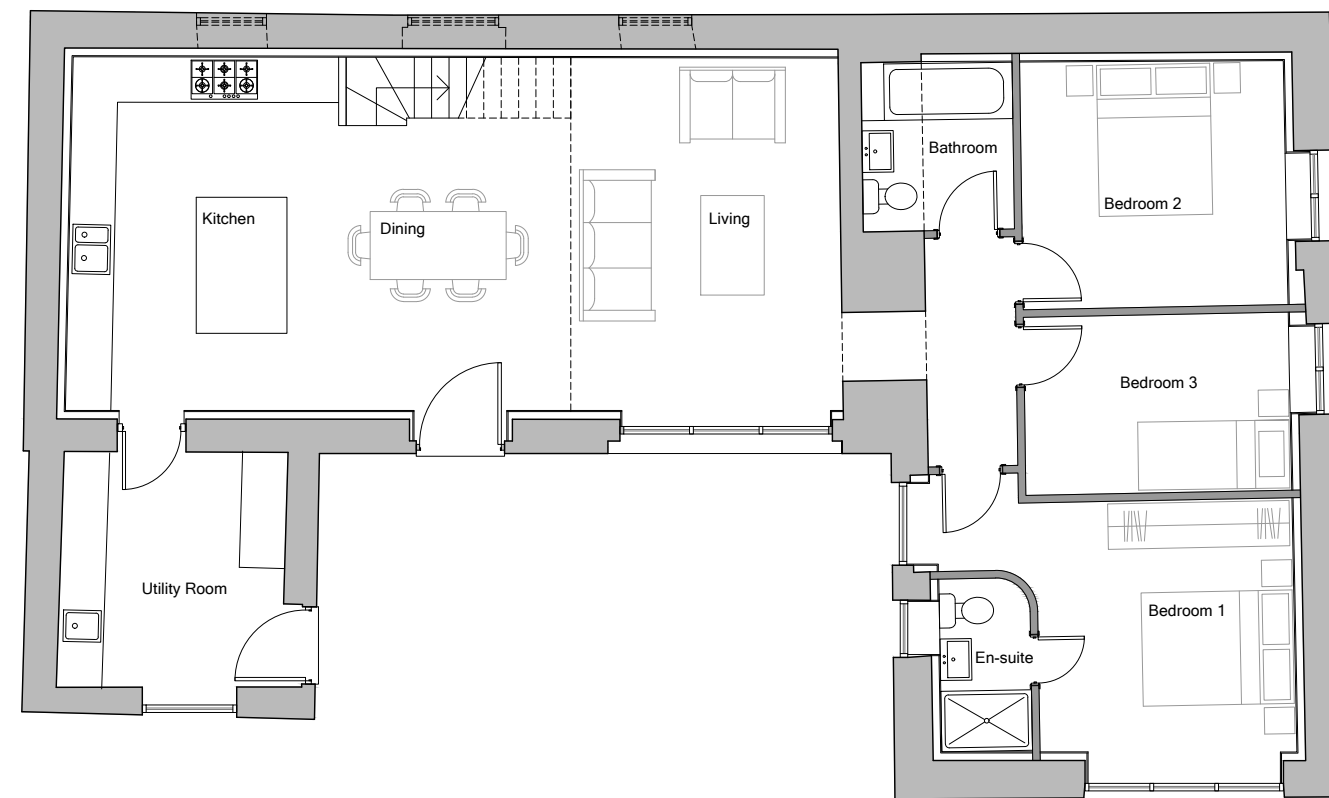



PROPOSED GROUND FLOOR PLAN

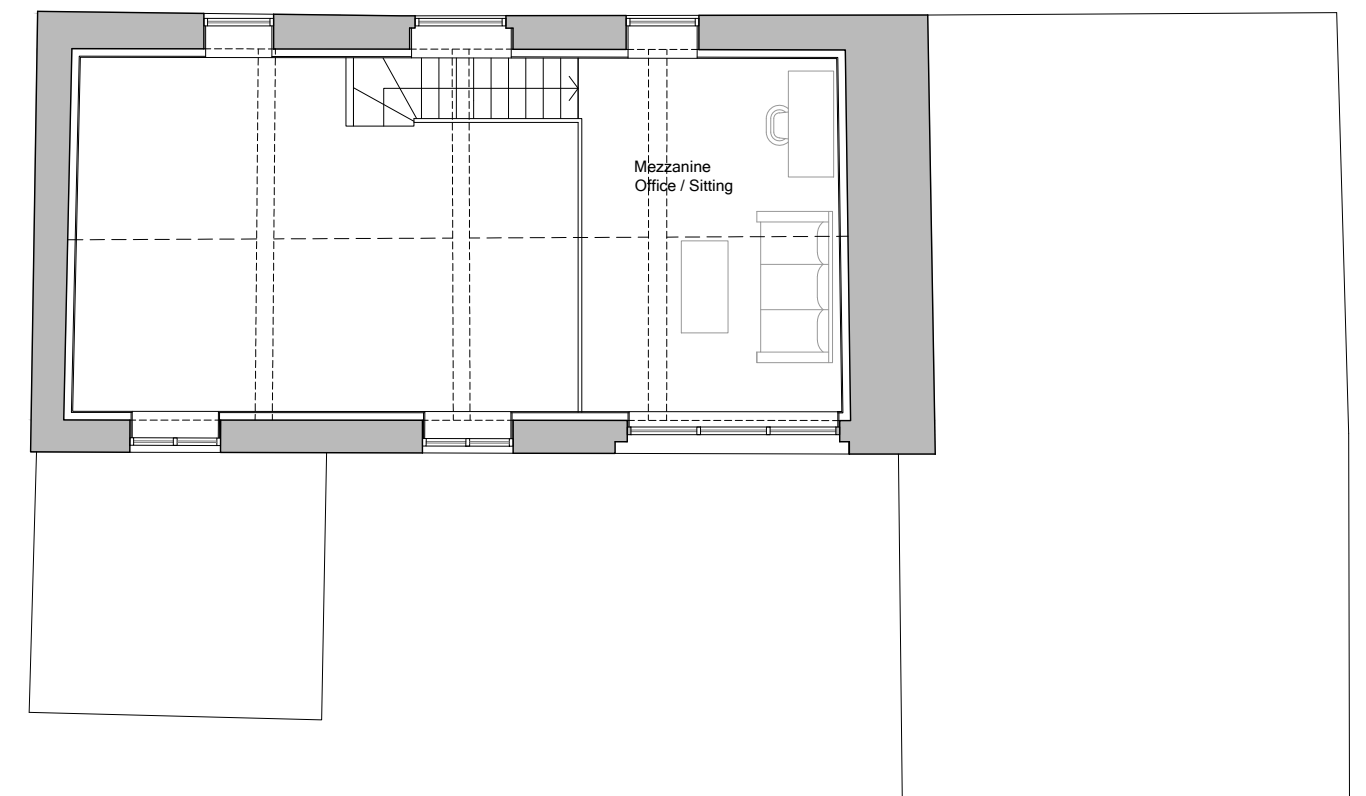

PROPOSED MEZZANINE PLAN

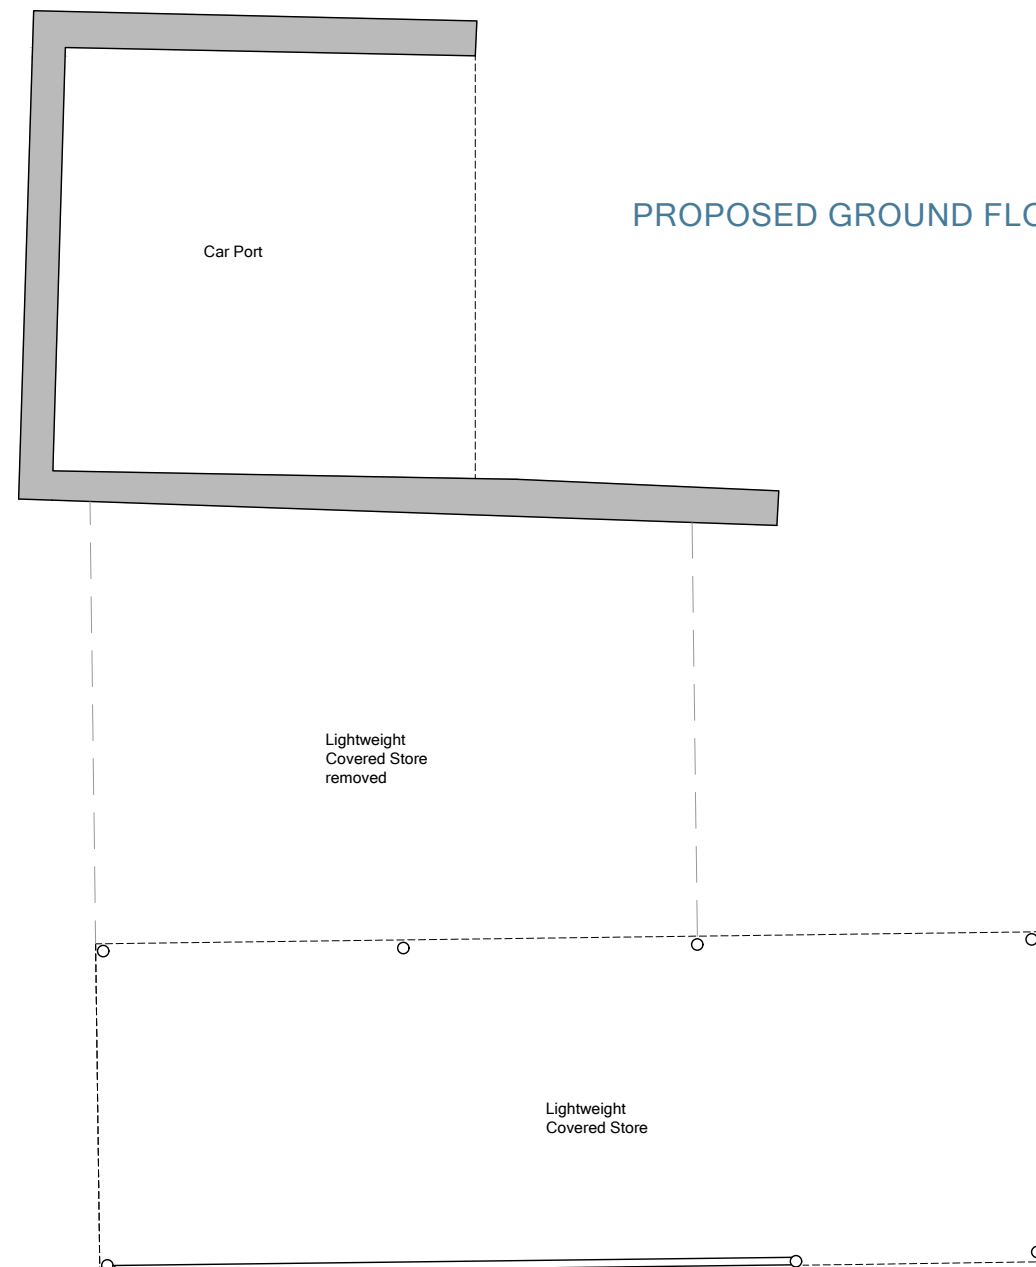

Scale bar (1:100)

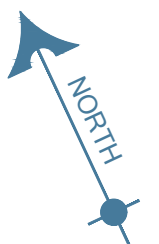 

 Prism Agriculture Ltd	Project Address Hill End Farm, Hill End Road, Mapplewell, Barnsley				
	Client Mr P Needham				
	Drawing Proposed Plans				
DRAWING NO. 400-28-05	SCALE 1:100 @ A3	DRAWN AR	CHECK TW	DATE July 2026	REVISION ---