


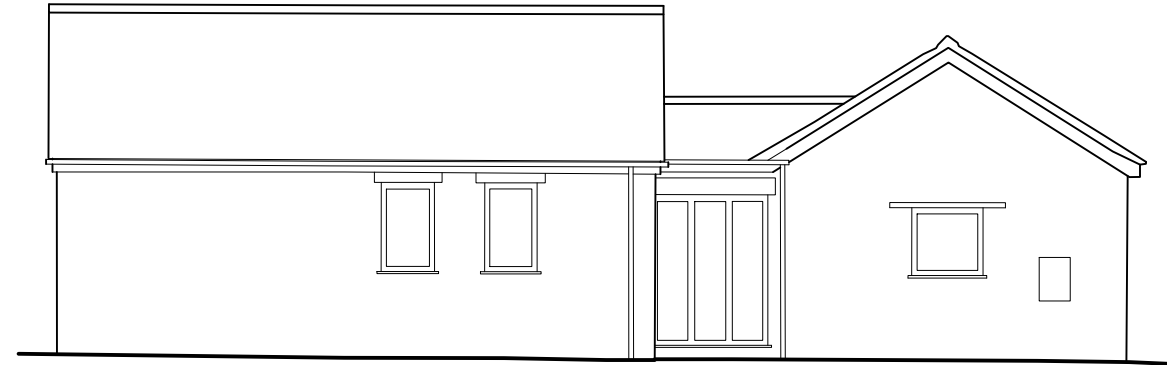


Datum 56.00 AOD

FRONT ELEVATION (SOUTH)




Datum 56.00 AOD

SIDE ELEVATION (WEST)

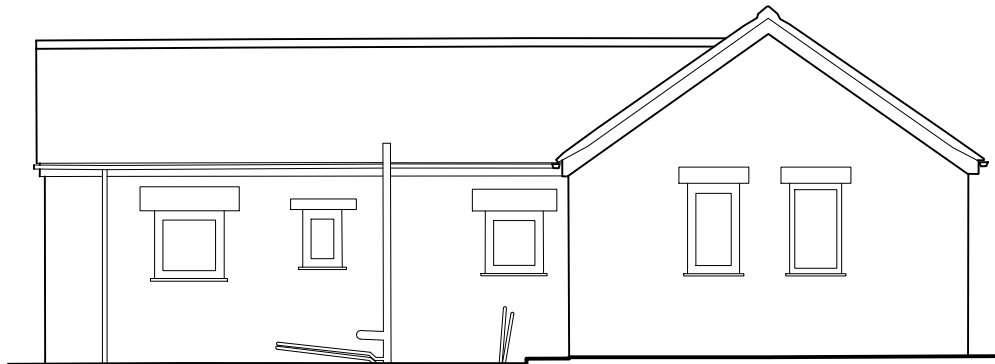

Datum 56.00 AOD


REAR ELEVATION (NORTH)

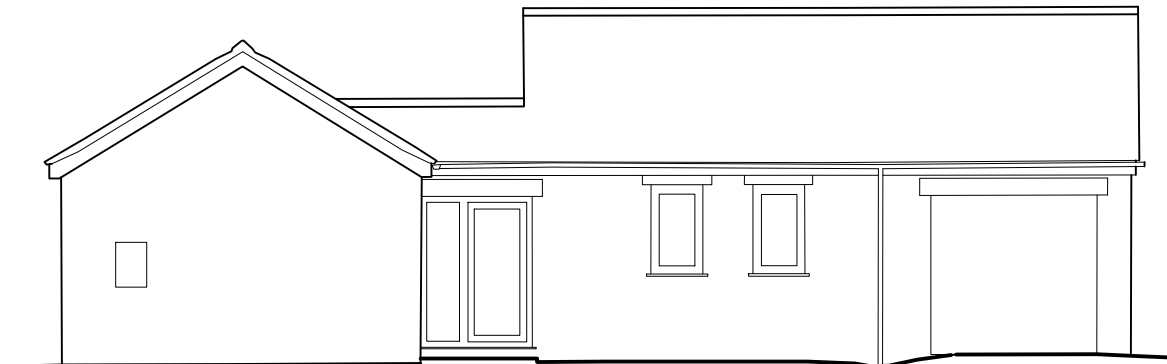


Datum 56.00 AOD

SIDE ELEVATION (EAST)

Scale bar (1:100)

 

 Prism Agriculture Ltd	Project Address 81 Swallow Hill Road Mapplewell, South Yorkshire				
	Client Mr P Needham				
	Project Proposed New Storey to Existing Bungalow				
	Drawing Existing Elevations				
DRAWING NO. 400-9-AA-03	SCALE 1:100 @ A3	DRAWN AR	CHECK TW	DATE Feb 2024	REVISION ---