




rear elevation - east

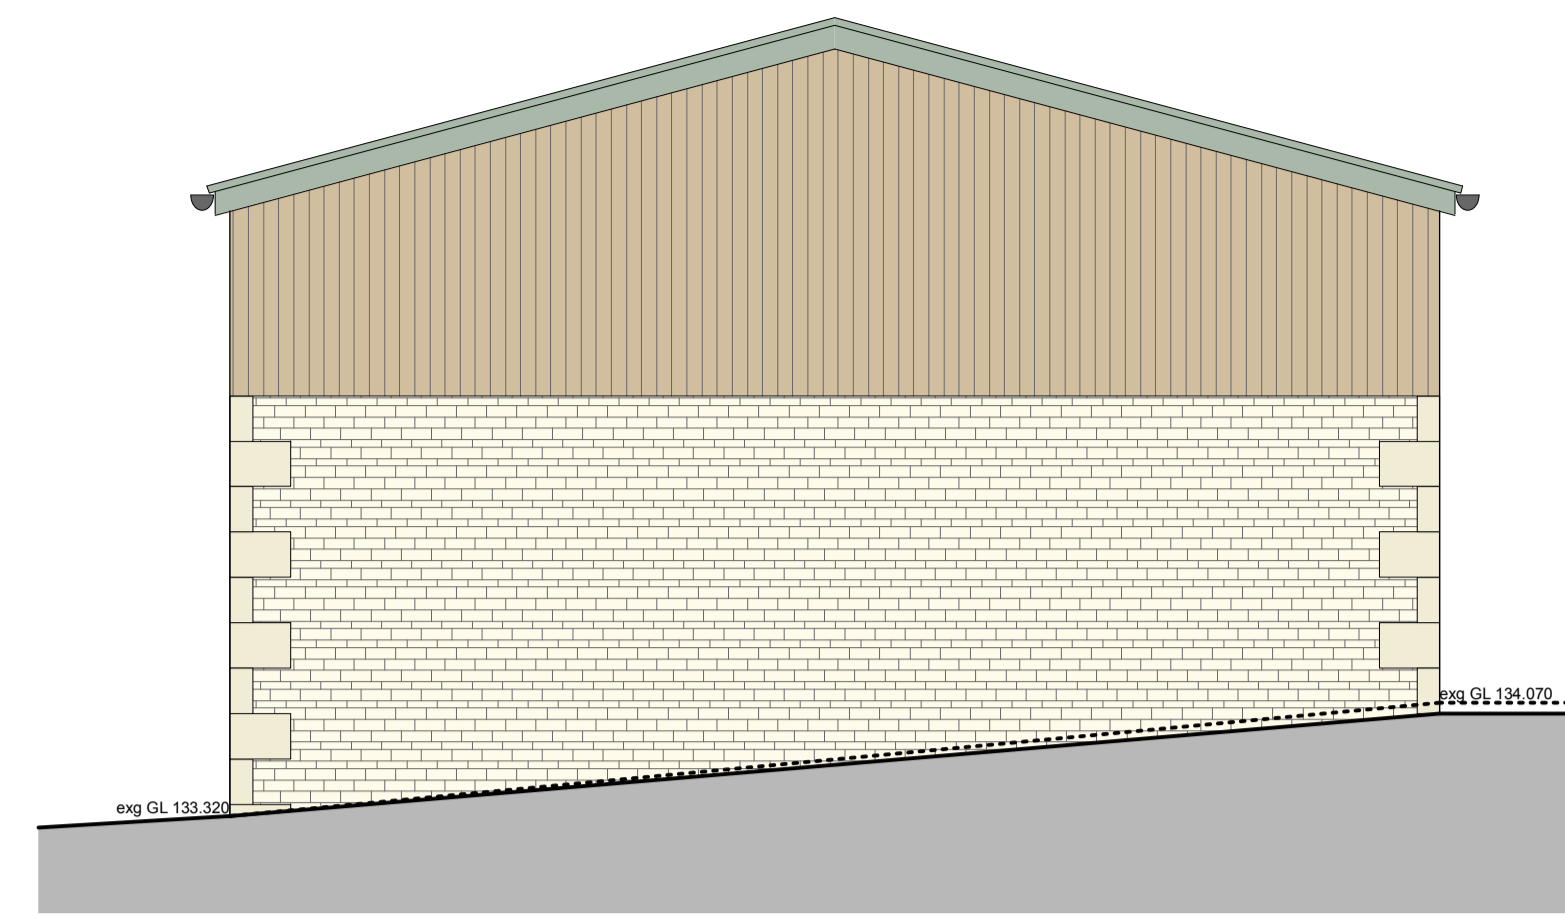


side elevation - north

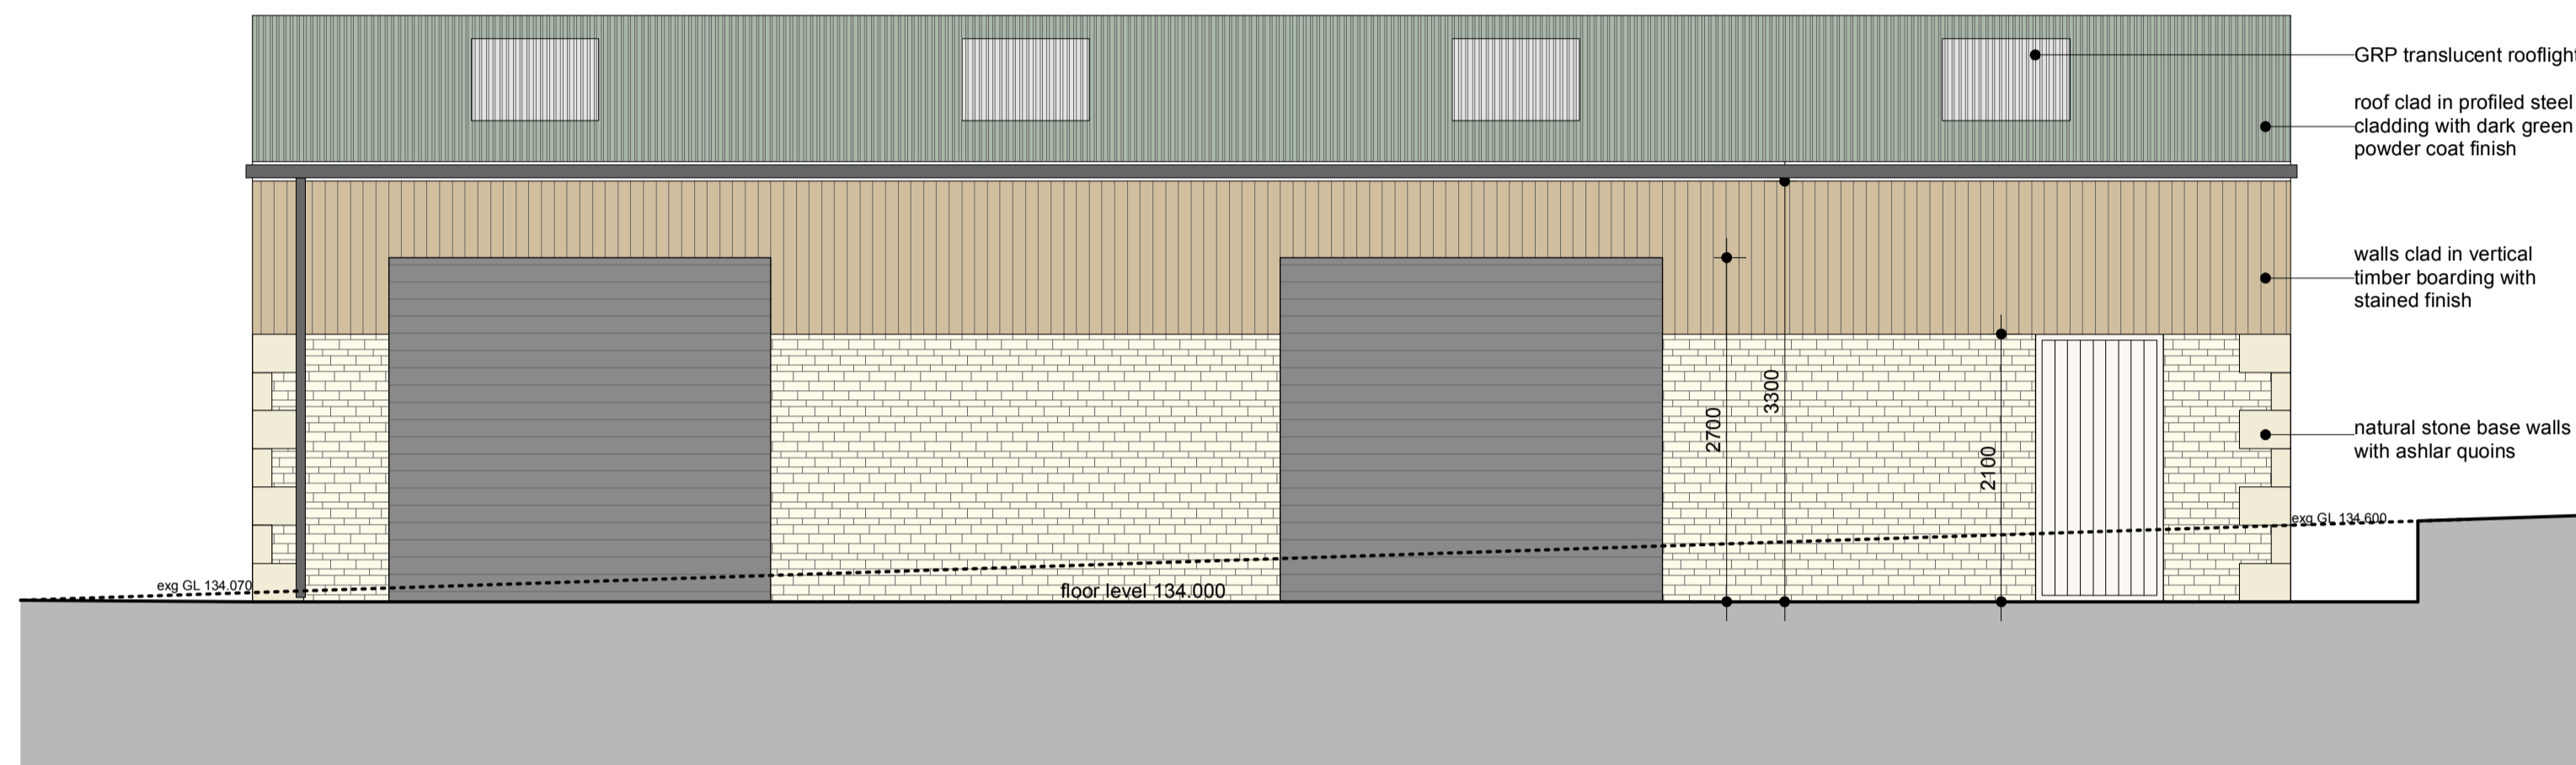


front elevation - west

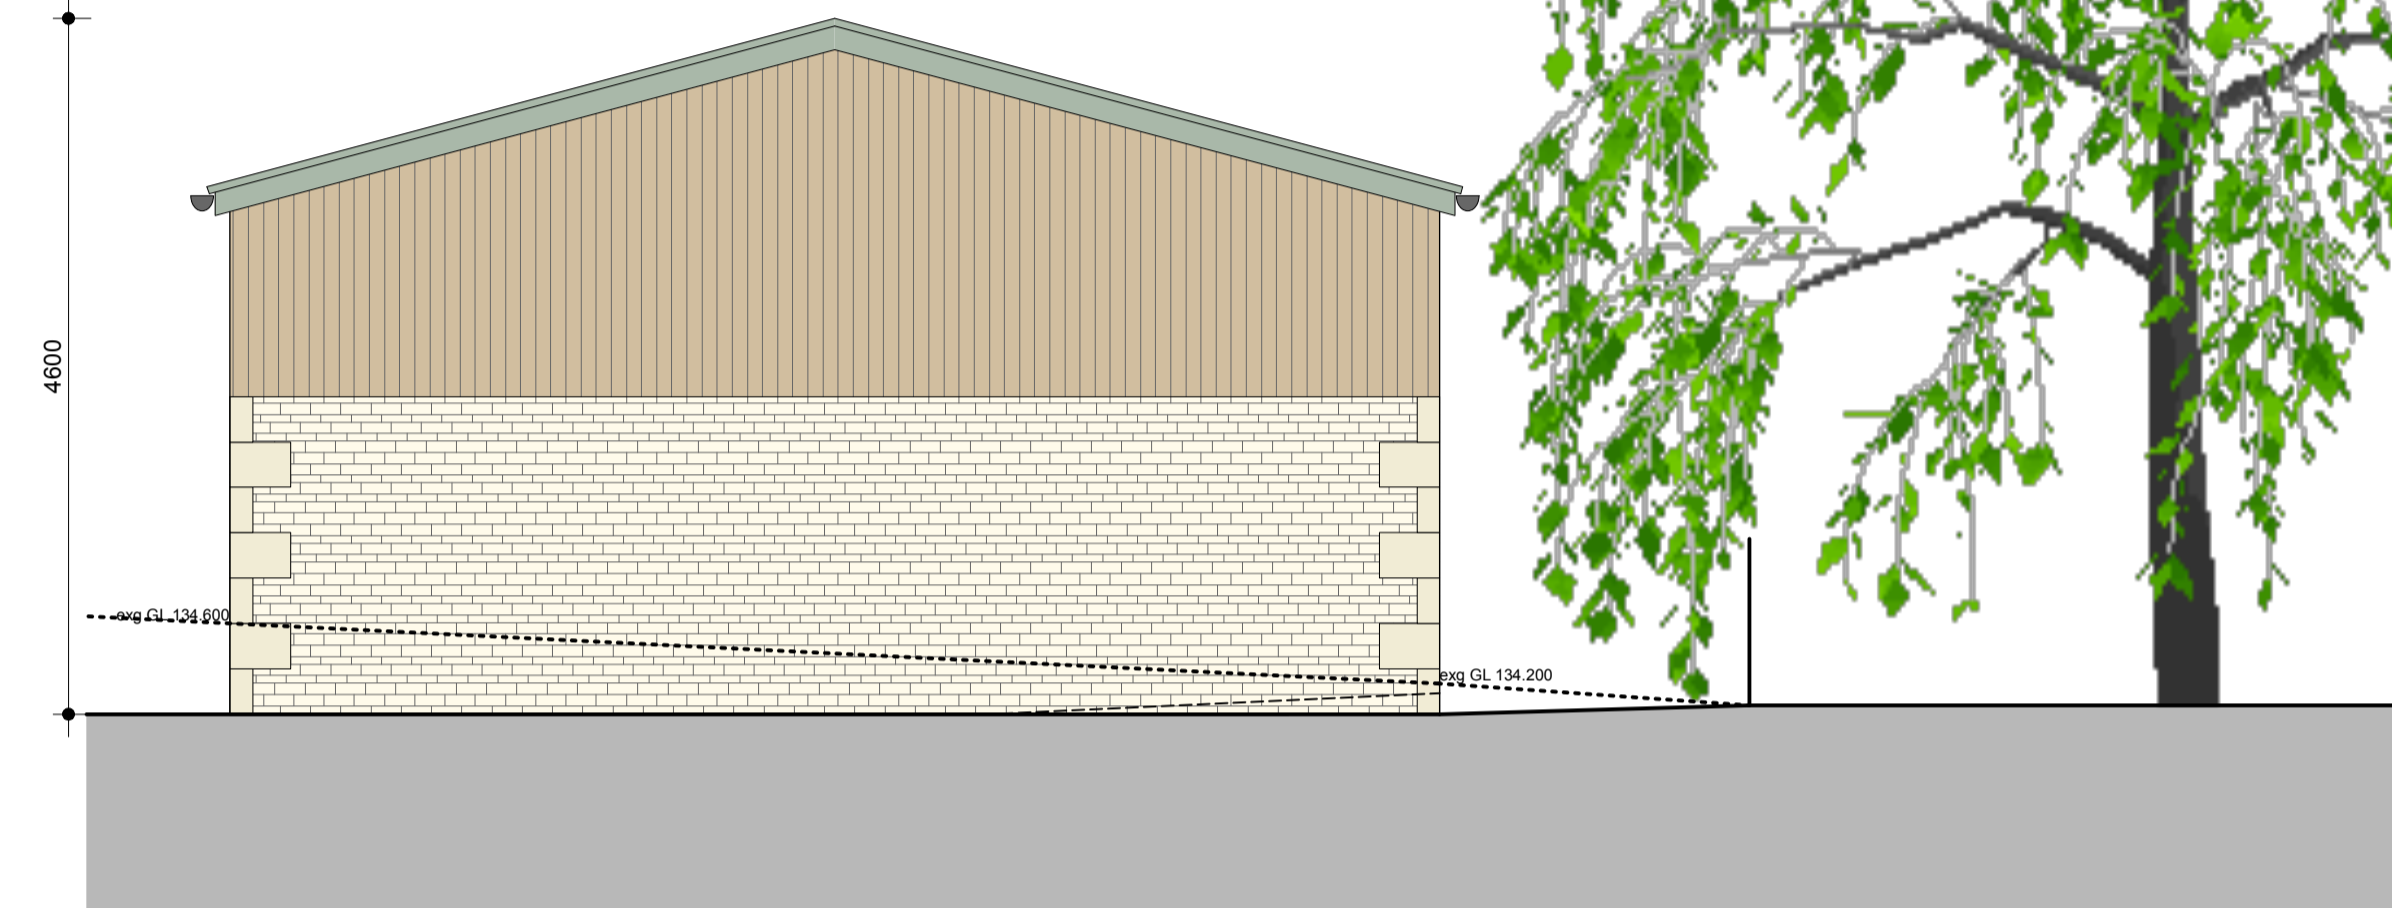

side elevation - south

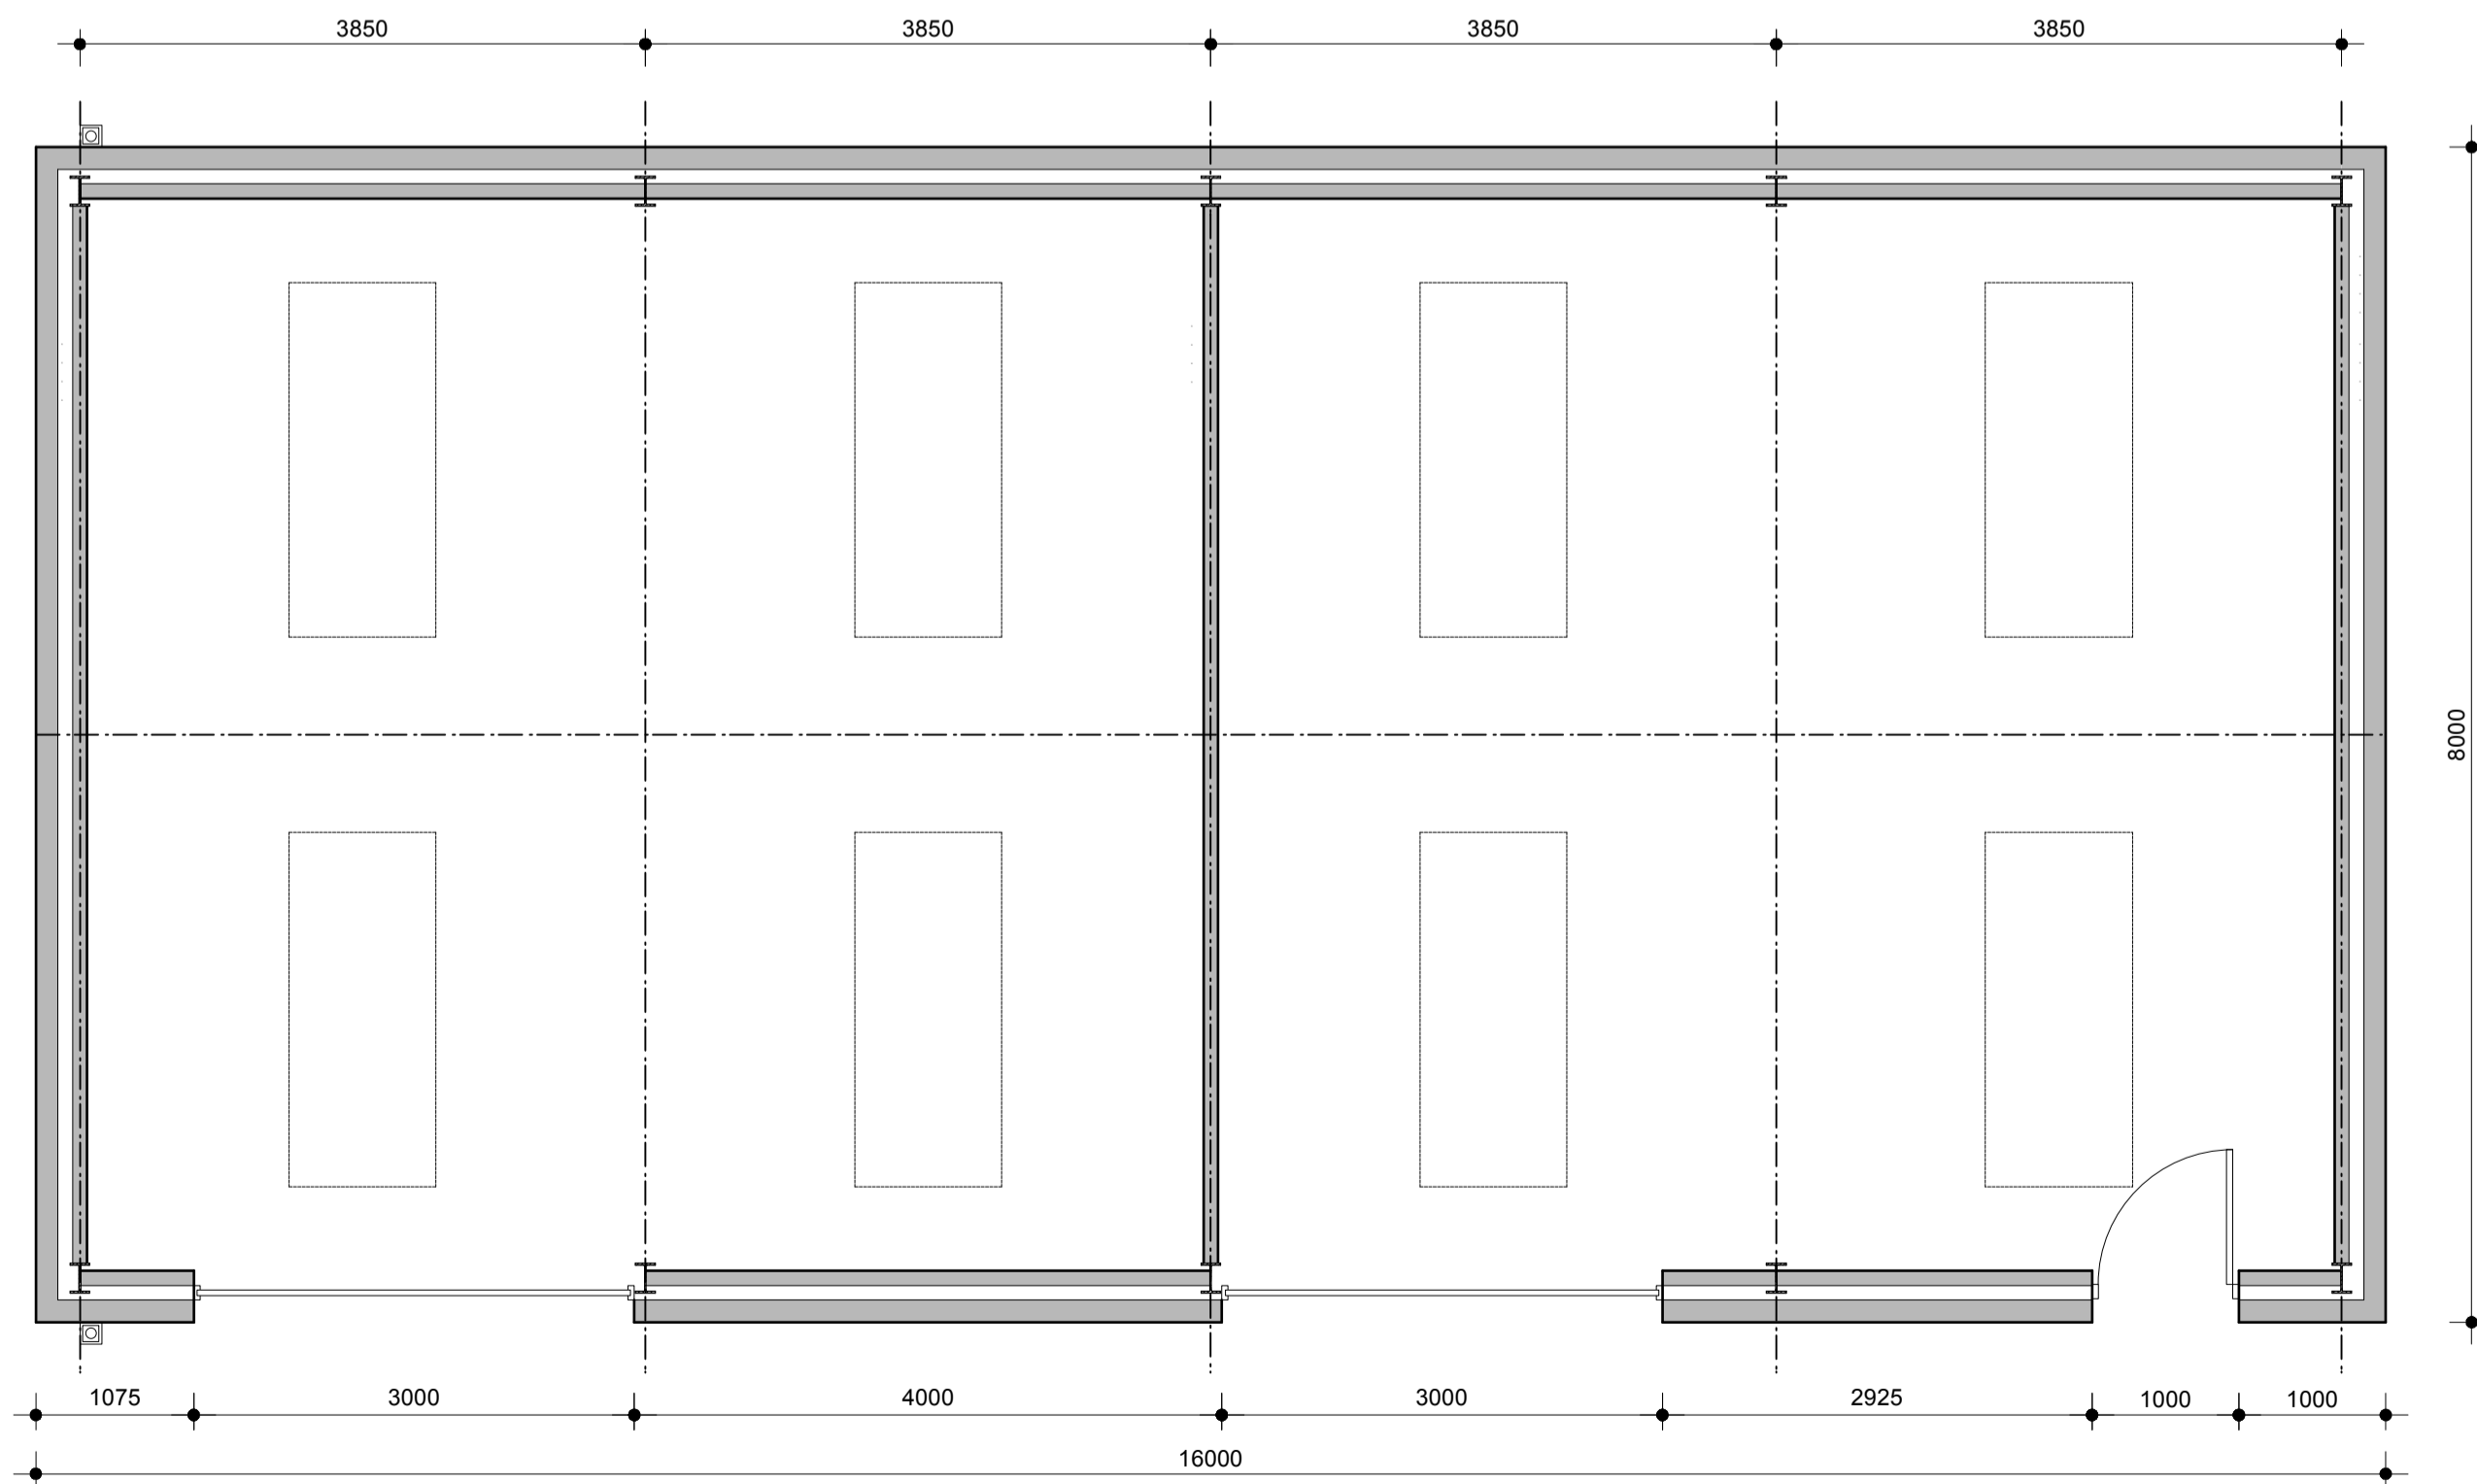

floor plan

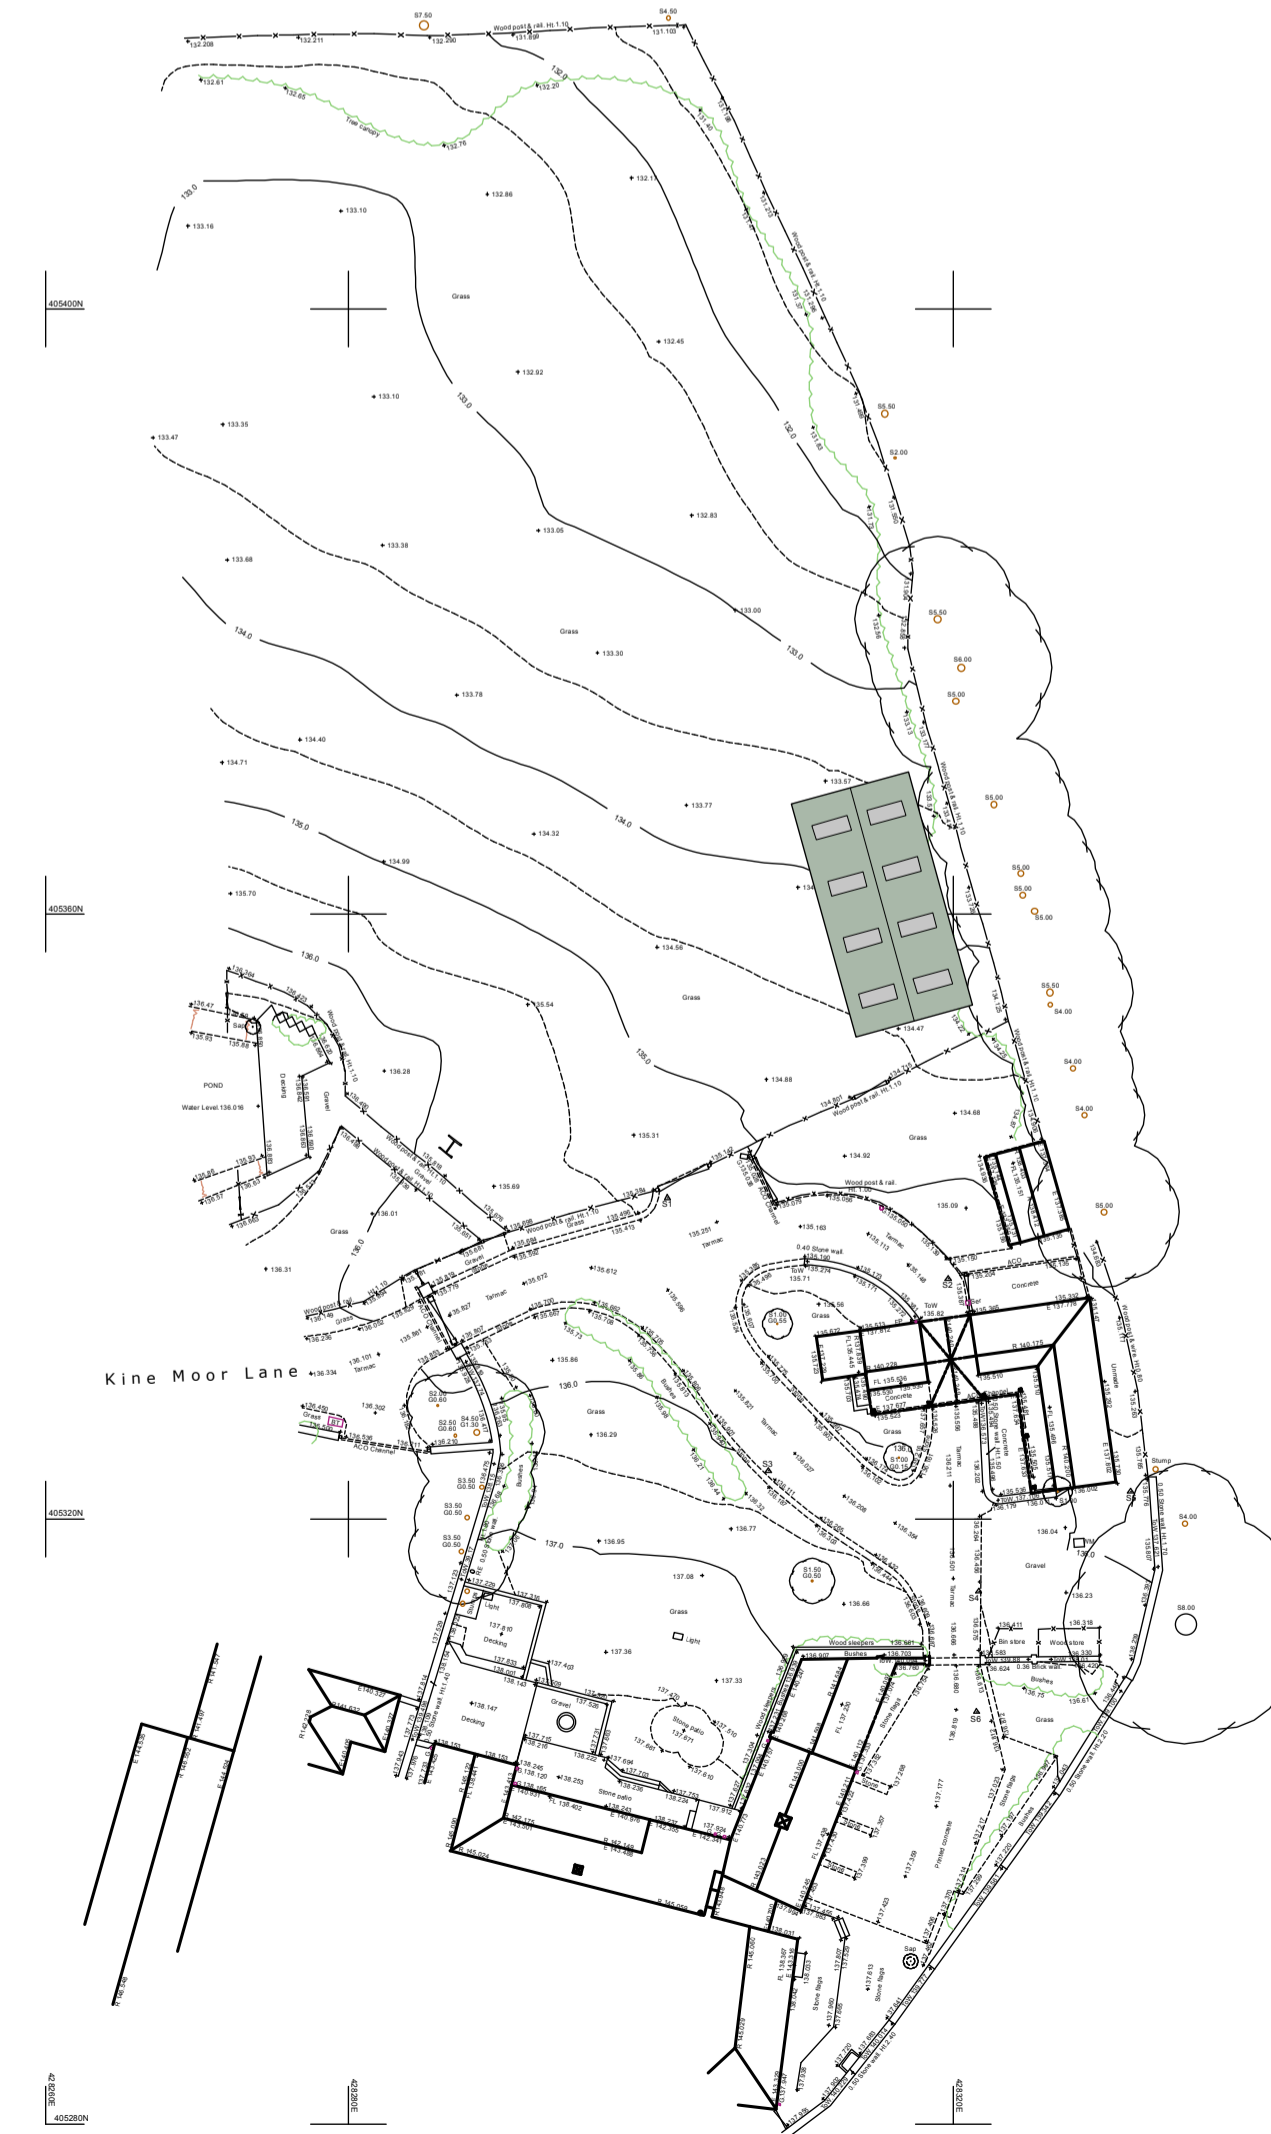

site plan 1:500

This drawing has been prepared specifically for the purpose of obtaining Planning Permission and/or Building Regulation Approval. Its suitability for other purposes, without supplementary details and specifications cannot be guaranteed. The Permissions and/or Approvals are beyond the Architects control, and no guarantee that such will be granted is given or to be inferred by reason of the preparation of this drawing.
Only figured dimensions are to be used. All dimensions to be checked on site. This drawing together with the design is the property and copyright of the Architect and must not be reproduced without prior written permission.

rev.	description	date	drawn	approved
P01	Drawing originated	24.04.26	NG	NG



project Proposed agricultural building
at
The Granary, Noblethorpe
Barnsley Road, Silkstone
Barnsley, S75 4NG
for
Mr Kieran Hickey

title GA as proposed - Agricultural building
number 26020D-01-P01
scale 1:50 & 1:500
size A1