

Reproduced by permission of Ordnance Survey on behalf of The Controller of His Majesty's Stationery Office.
 © Crown Copyright. All rights reserved.
 Licence number AR 169552

Revision
 Project

Queen Anne 3 Ceiling Repairs

Address

**Wentworth Castle,
 Stainsborough, Barnsley**

Client

The Northern College

Drawing

Location Plan




Chartered Architects
 RIBA Chartered Practice

www.storah.com mail@storah.com 01706 813214

Scale	Sheet Size	Date	Drawn
1:1250	ISO A3	May 25	LA


Drawing Number Revision

23-023H-001

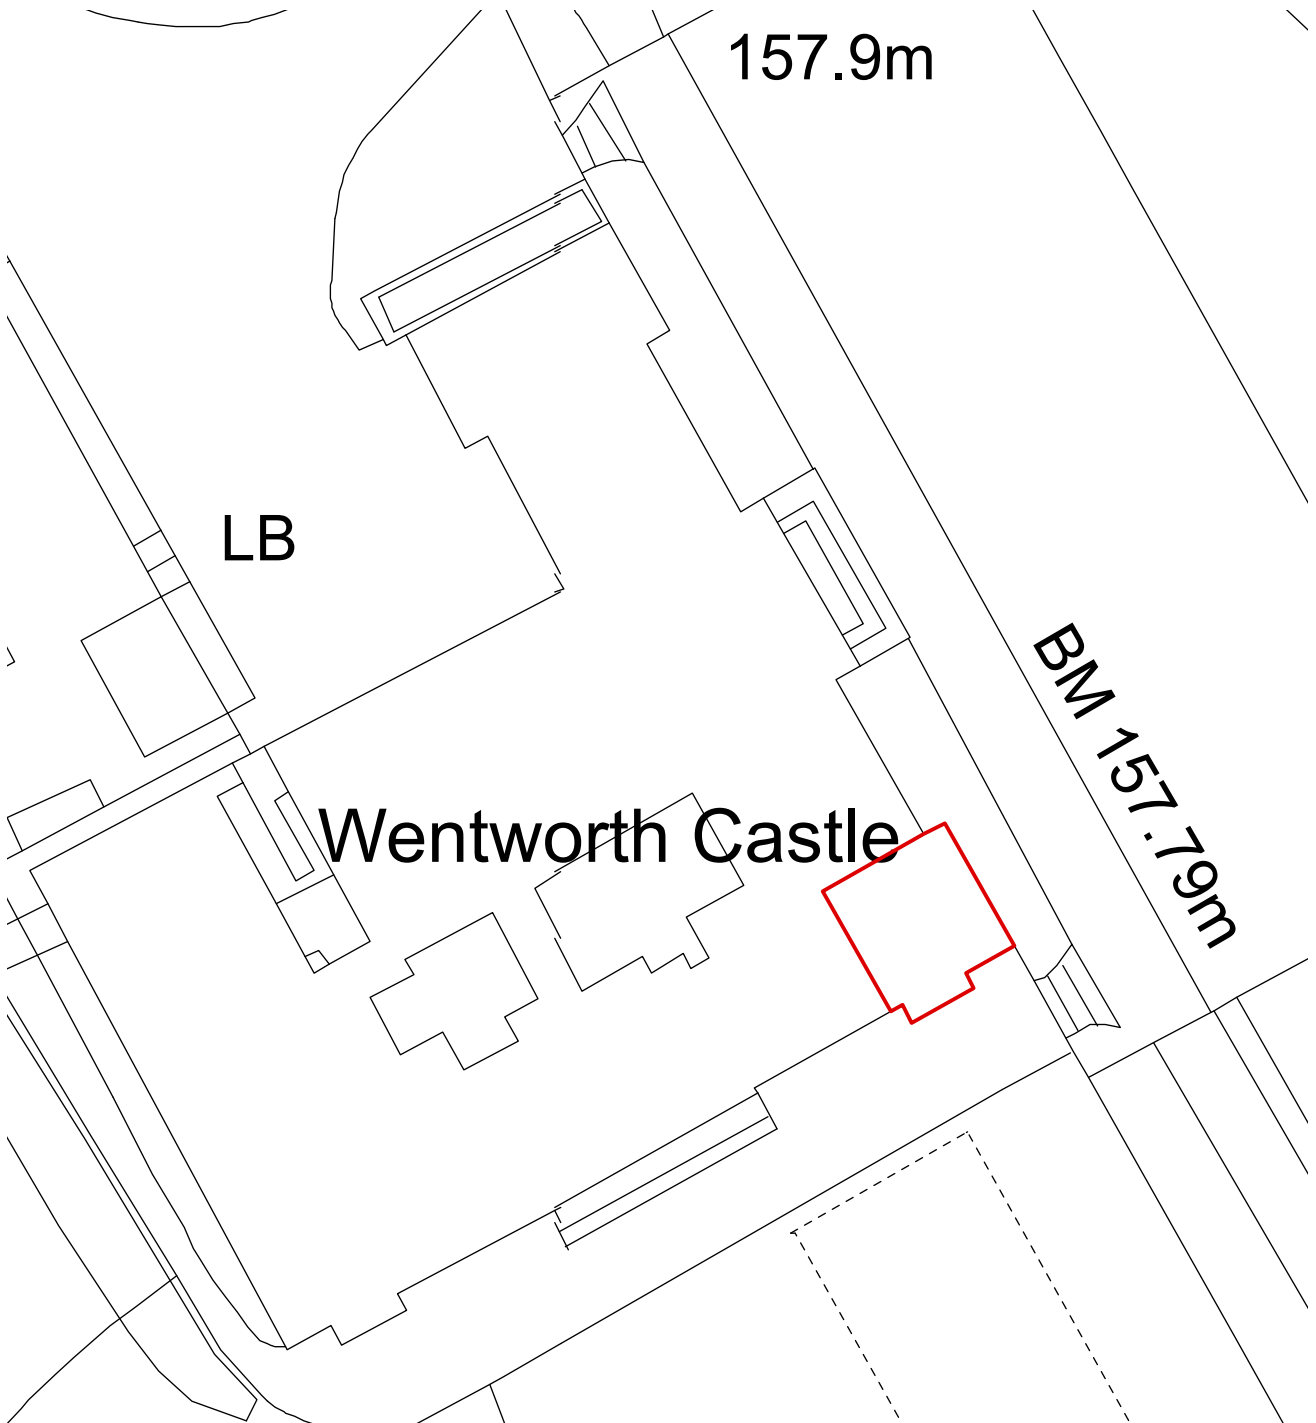

Reproduced by permission of Ordnance Survey
 on behalf of The Controller of His Majesty's
 Stationery Office.
 © Crown Copyright. All rights reserved.
 Licence number AR 169552

**Survey Drawing
 NotForConstruction**

 

Revision

Project

Queen Anne 3 Ceiling Repairs

Address

**Wentworth Castle,
 Stainsborough, Barnsley**

Client

The Northern College

Drawing

Site Plan



Chartered Architects
 RIBA Chartered Practice

www.storah.com mail@storah.com 01706 813214

Scale	Sheet Size	Date	Drawn
1:500	ISO A4	[Date]	JS

Drawing Number	Revision
23-023H- 002	

23-023H- 002



Level C
Level B

Revision
Project
Queen Anne 3 Ceiling Repairs
Address
**Wentworth Castle,
Stainsborough, Barnsley**
Client
The Northern College
Drawing
Existing Lower Ground Floor Plan



www.storah.com mail@storah.com 01706 813214
Scale Sheet Size Date Drawn
1:100 ISO A1 Nov 23 LA

Drawing Number Revision
23-023H- 011



Level E

Level F

Queen Anne 3
Below


LIGHT-
WELL
ABOVE

Revision
Project
Queen Anne 3 Ceiling Repairs
Address
**Wentworth Castle,
Stainsborough, Barnsley**
Client
The Northern College
Drawing
Existing First Floor Plan


storaharchitecture
Chartered Architects
RIBA Chartered Practice

www.storah.com mail@storah.com 01706 813214
Scale Sheet Size Date Drawn
1:100 ISO A1 Nov 23 LA

Drawing Number Revision
23-023H- 012

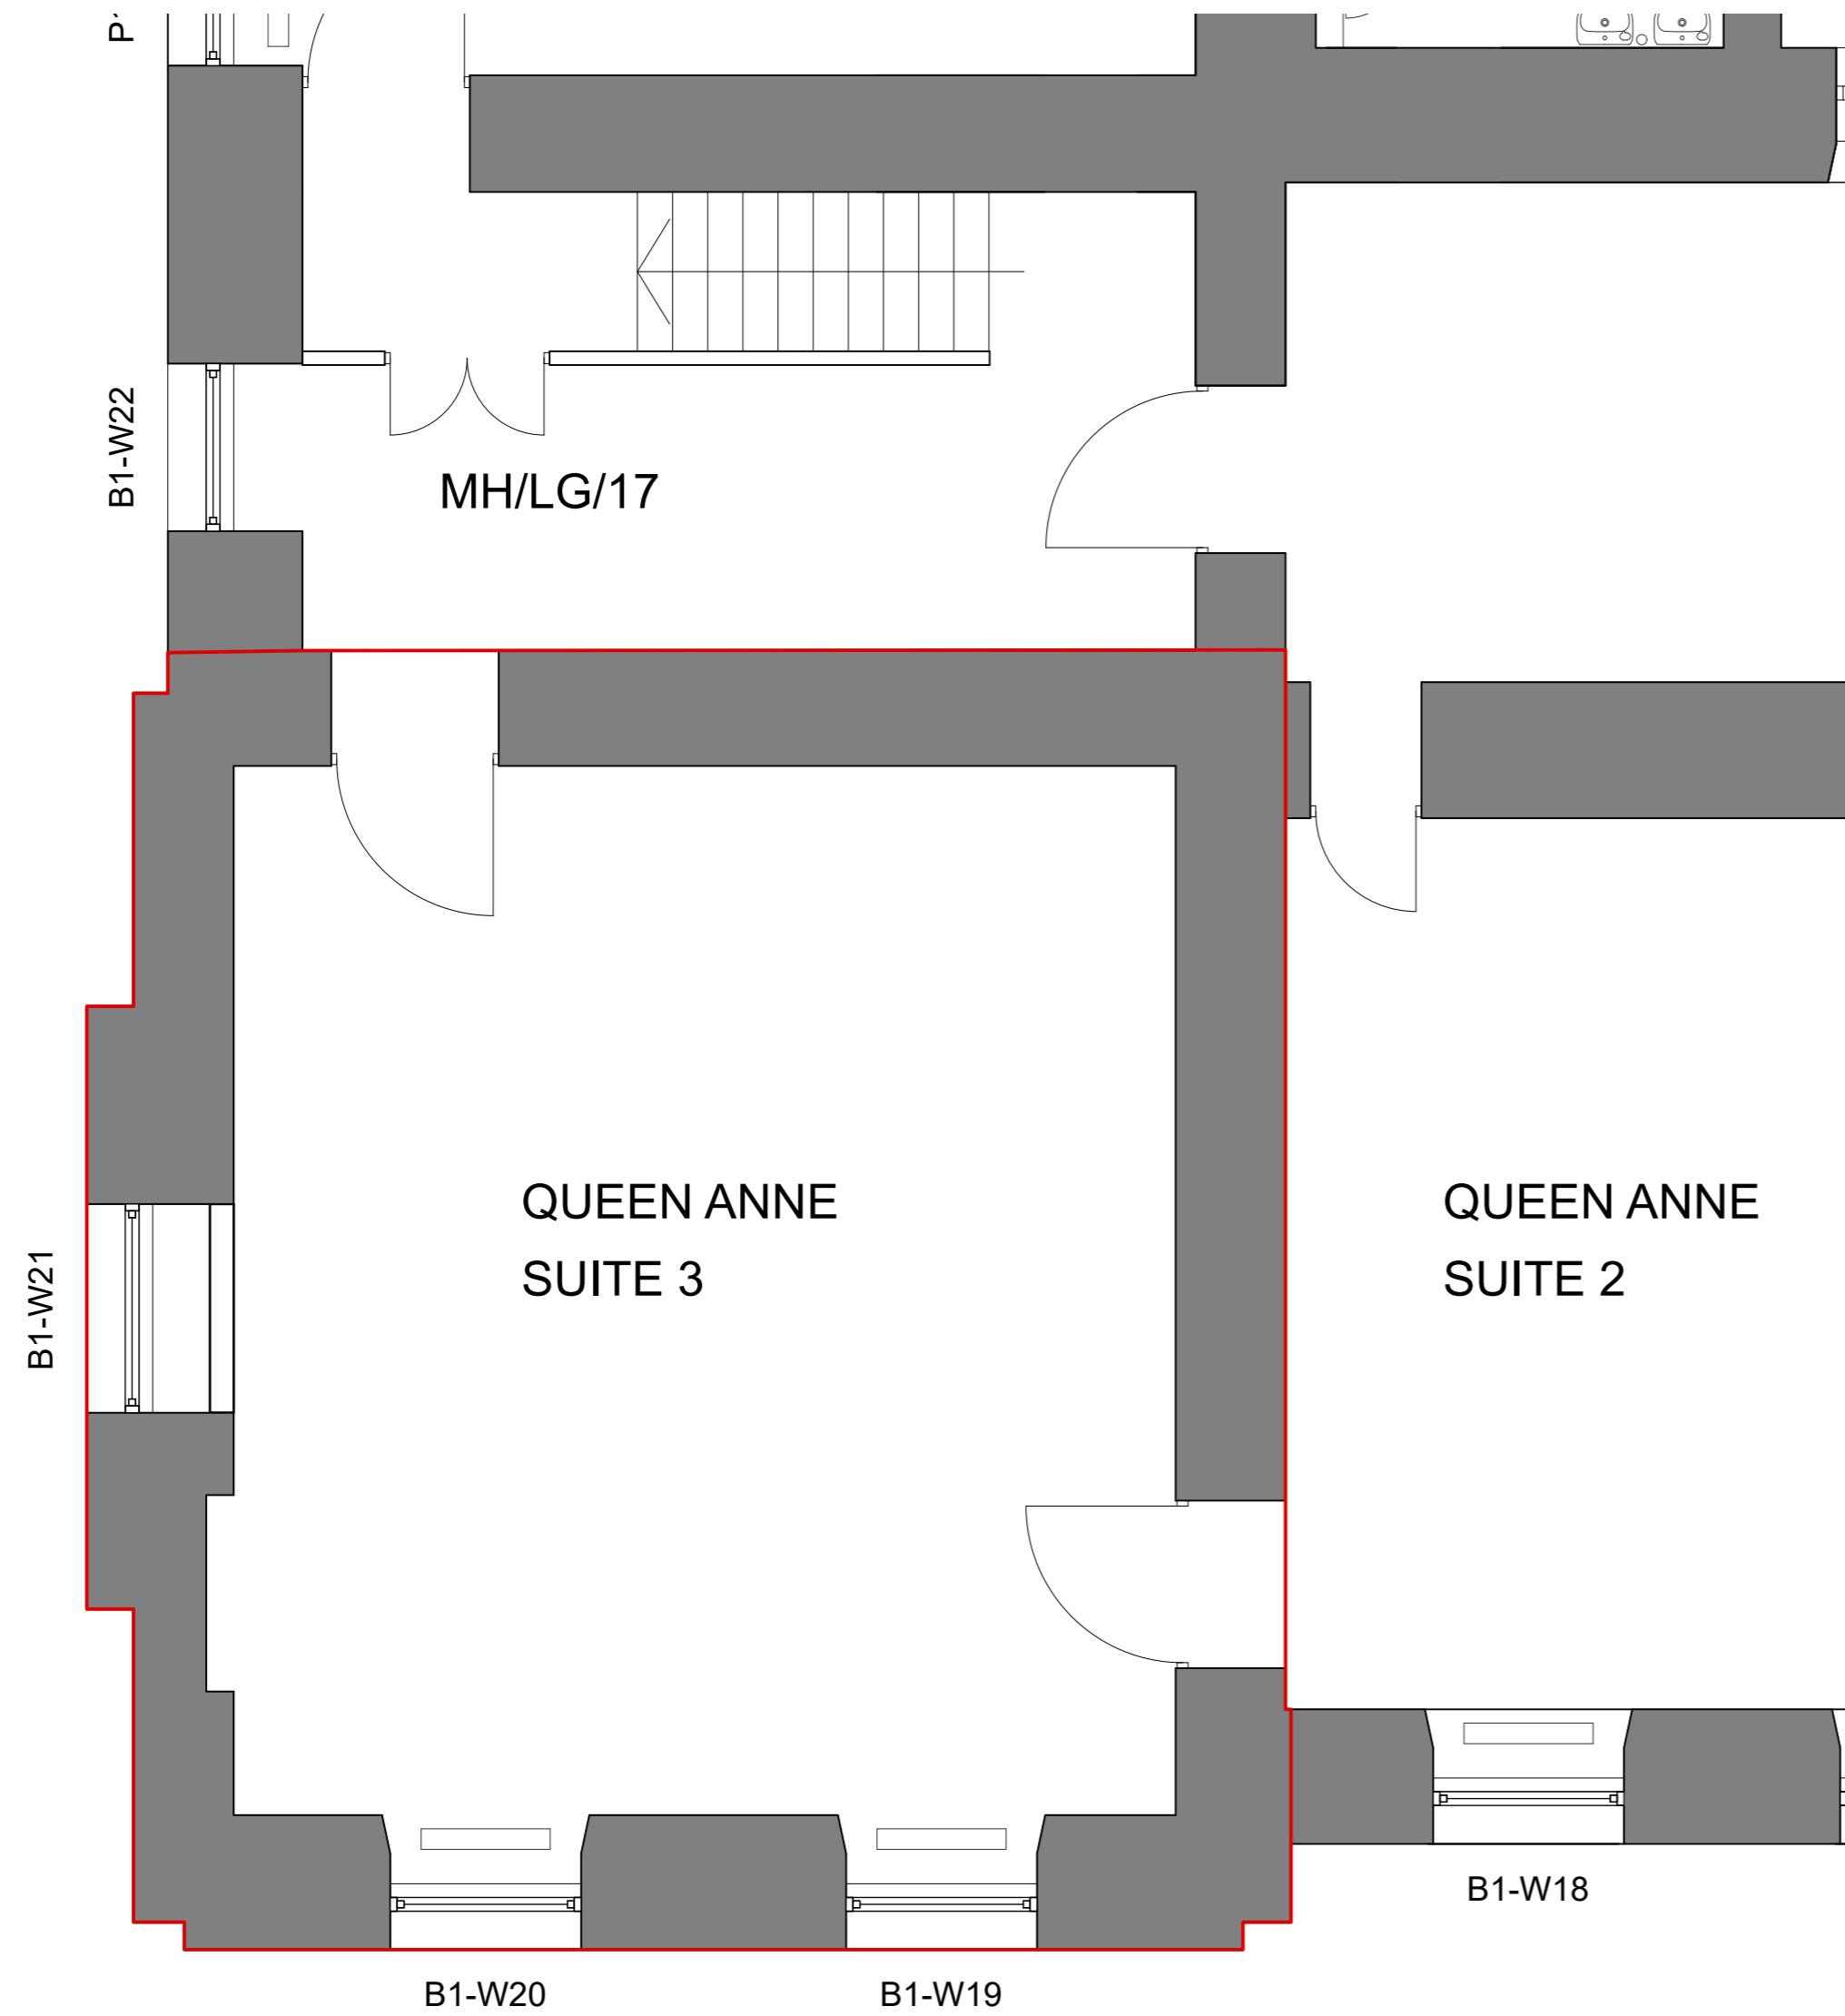

QUEEN ANNE 3 PLAN
SCALE 1:50 @ A2

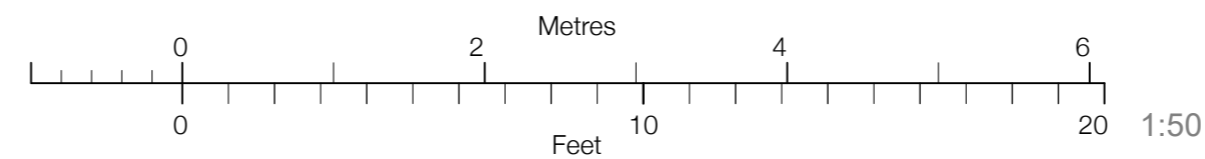

Revision	
Project	Queen Anne 3 Ceiling Repairs
Address	Wentworth Castle, Stainsborough, Barnsley
Client	The Northern College
Drawing	Queen Anne 3



www.storah.com	mail@storah.com	01706 813214	
Scale	Sheet Size	Date	Drawn
1:50	ISO A2		JS

Drawing Number	Revision
23-023H- 110	



North Elevation




East Elevation



South Elevation



West Elevation

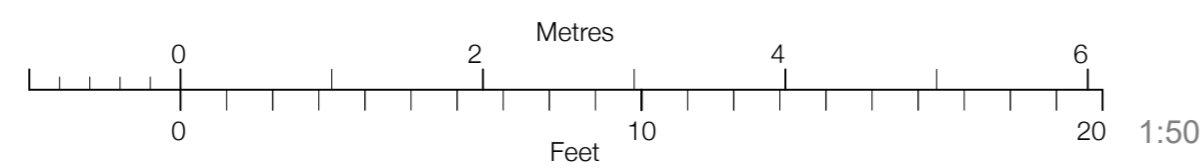

Mirrored Ceiling Plan



Survey Drawing

Revision
Project
Queen Anne 3 Ceiling Repairs
Address
Wentworth Castle,
Stainsborough, Barnsley
Client
The Northern College
Drawing
Ceiling Scan

storah architecture
Chartered Architects
RIBA Chartered Practice
www.storah.com mail@storah.com 01706 813214
Scale 1:20 & 1:50 ISO A1 July 2025 JS
Drawing Number 23-023H - 111
Revision