



Location plan - 1:2500

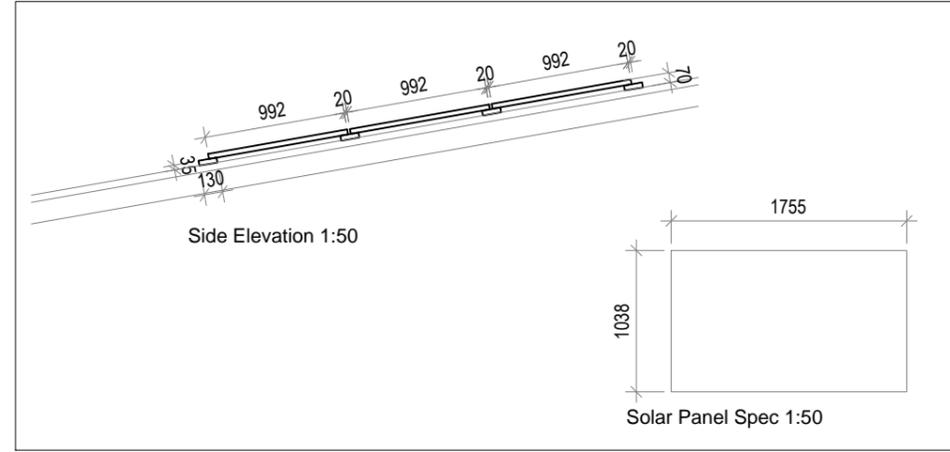

Solar Panel Spec - 1:50

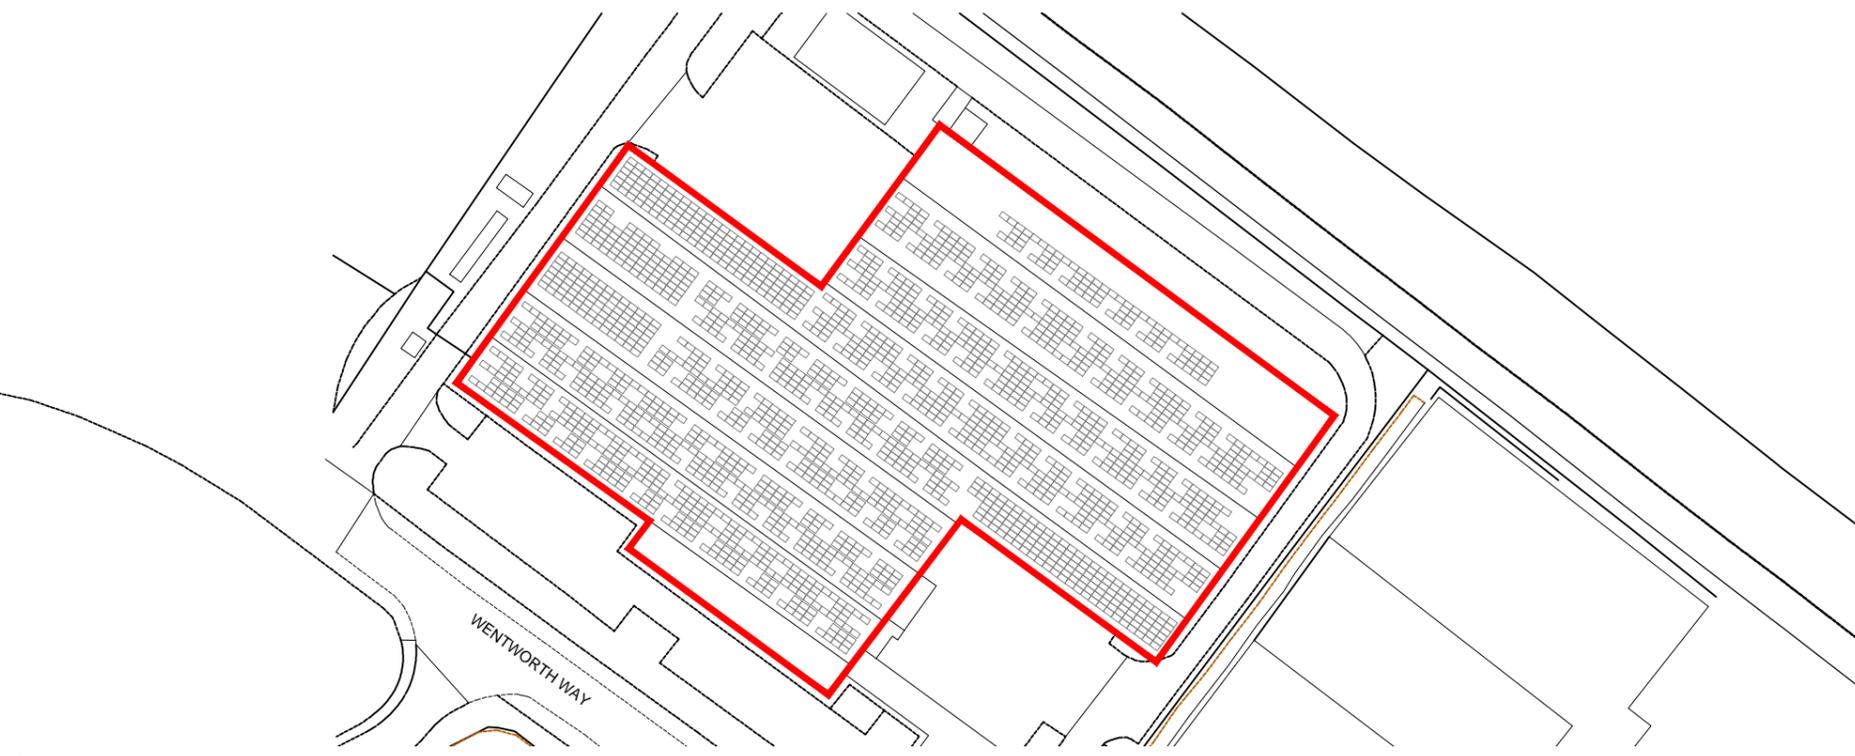

Site plan - 1:1250

Project			
Wentworth Ind Est, 36 Wentworth Way Tankersley, BARNSELY, S75 3DH			
Title			
A4 LOCATION PLAN			
Scale @ A3	Date	Ref	Drawn
1:1250	May 2025	Job DDW	JSWR
Drg No	LP/DDW		Rev
			-

Wentworth Ind Est, 36 Wentworth Way, Tankersley, BARNSELY, S75 3DH