


EXISTING SITE PLAN

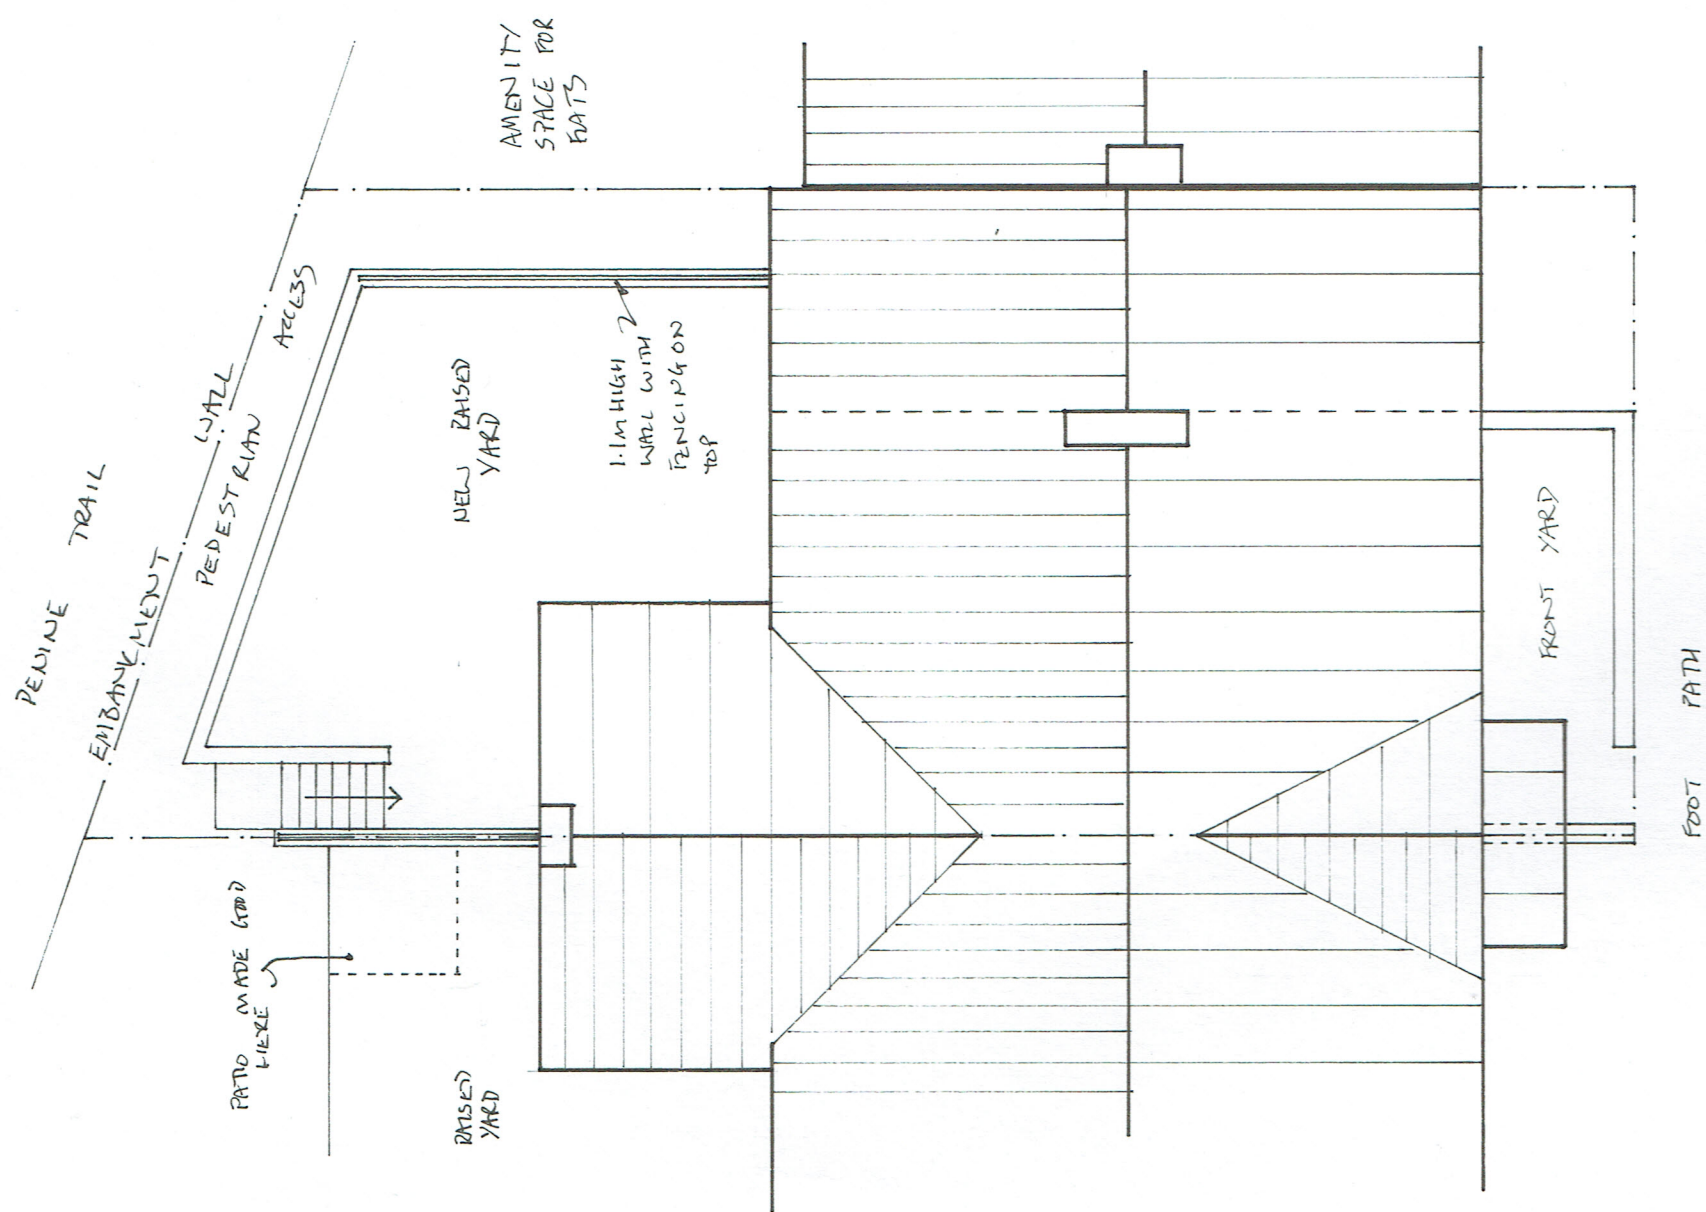

PROPOSED SITE PLAN

Drawing Number: FL22 / 2.17
 Scale: 1:100
 @A3
 Date: 30.11.22

Client: A. BREWIS
 Address: 43 CHURCH STREET
 PENISTONE S36 6AR

• Consultation & Design
 • Detailed Technical Plans
 • Planning Applications
 • Building Regulations
 16, Millers Road
 Sheffield
 S10 1TG
 Kit Building Design Ltd
 Home: 01142 88987
 Mobile: 07962 04139

Exclusion: Kit Building Design is not acting as the 'Principal Designer' as outlined in the CDM Regulations 2015, it is the client's responsibility to fulfil this role.
 Note: Every effort has been made to ensure the accuracy of this plan, any doubt about dimensions/detail should be raised with Kit Building Design.