

EXISTING PLAN

E.M.P.O.  
 CORPORATE MAIL ROOM  
 - 9 MAY 2013  
 Received by: .....  
 ORIGINAL COPY

EXISTING SURVEY AT LAND FORMALLY 368-374 BURTON ROAD,  
 MONK BRETTON, BARNSLEY, S71 2BE FOR MR MEDLOCK

This drawing is copyright. Contractor must  
 check all dimensions on site and report  
 any discrepancies immediately to  
 G. M. CLAY ARCHITECTURAL DESIGNS LTD.

**G. M. CLAY**  
**ARCHITECTURAL DESIGNS LTD**

THE COACH HOUSE, 2 HIGH STREET, SOUTH ANSTON, SHEFFIELD S25 5AY.  
 TEL/FAX (01909) 566000 Email gm.clay@btinternet.com


scale 1:100

date 27.2.13


dwg. no. 6511




PROPOSED SOUTH ELEVATION (BURTON ROAD)

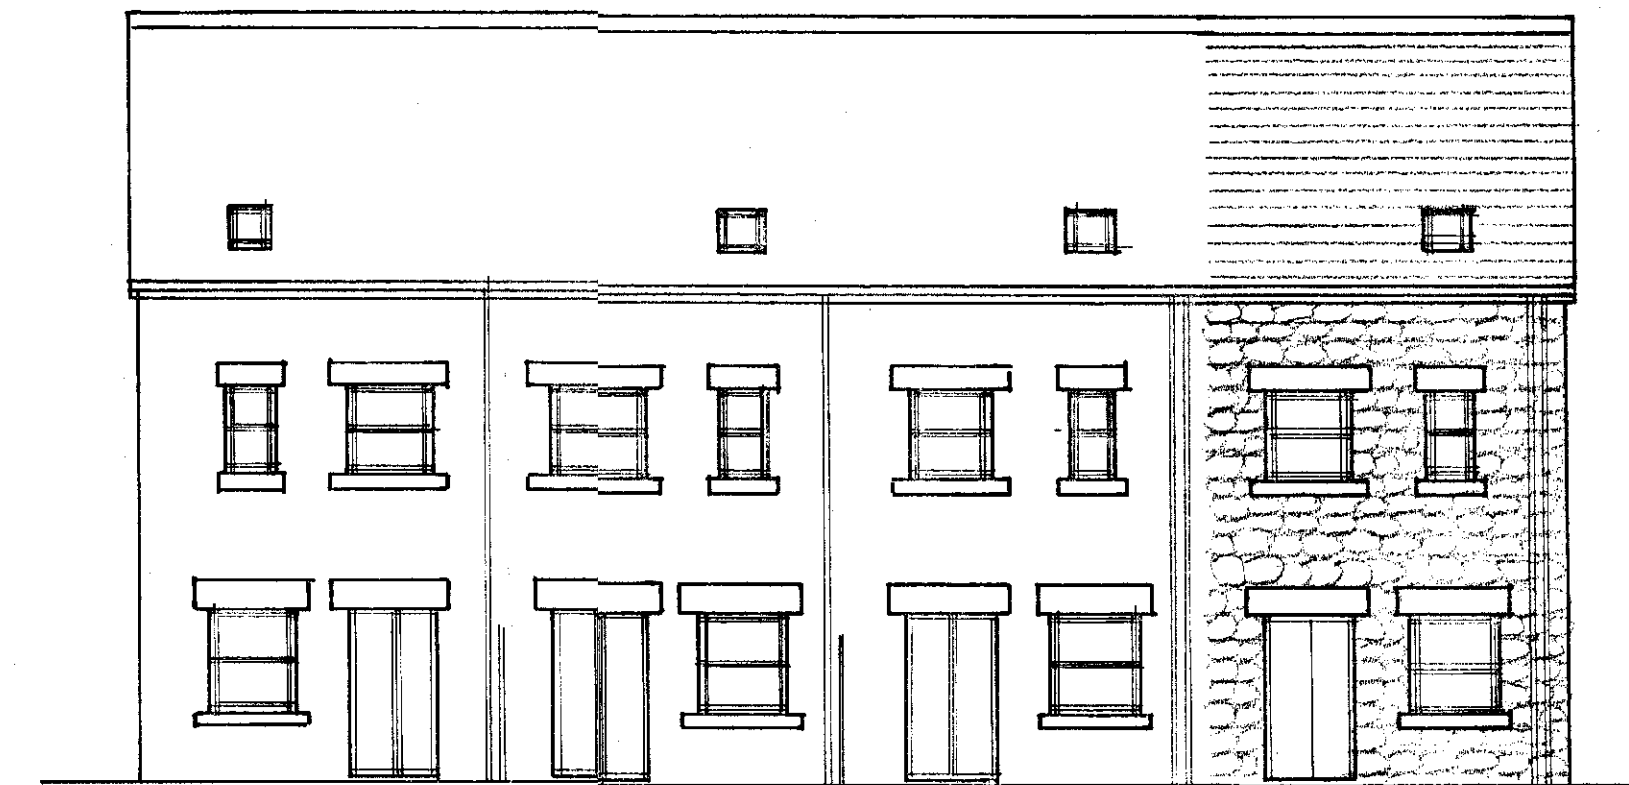


PROPOSED NORTH ELEVATION

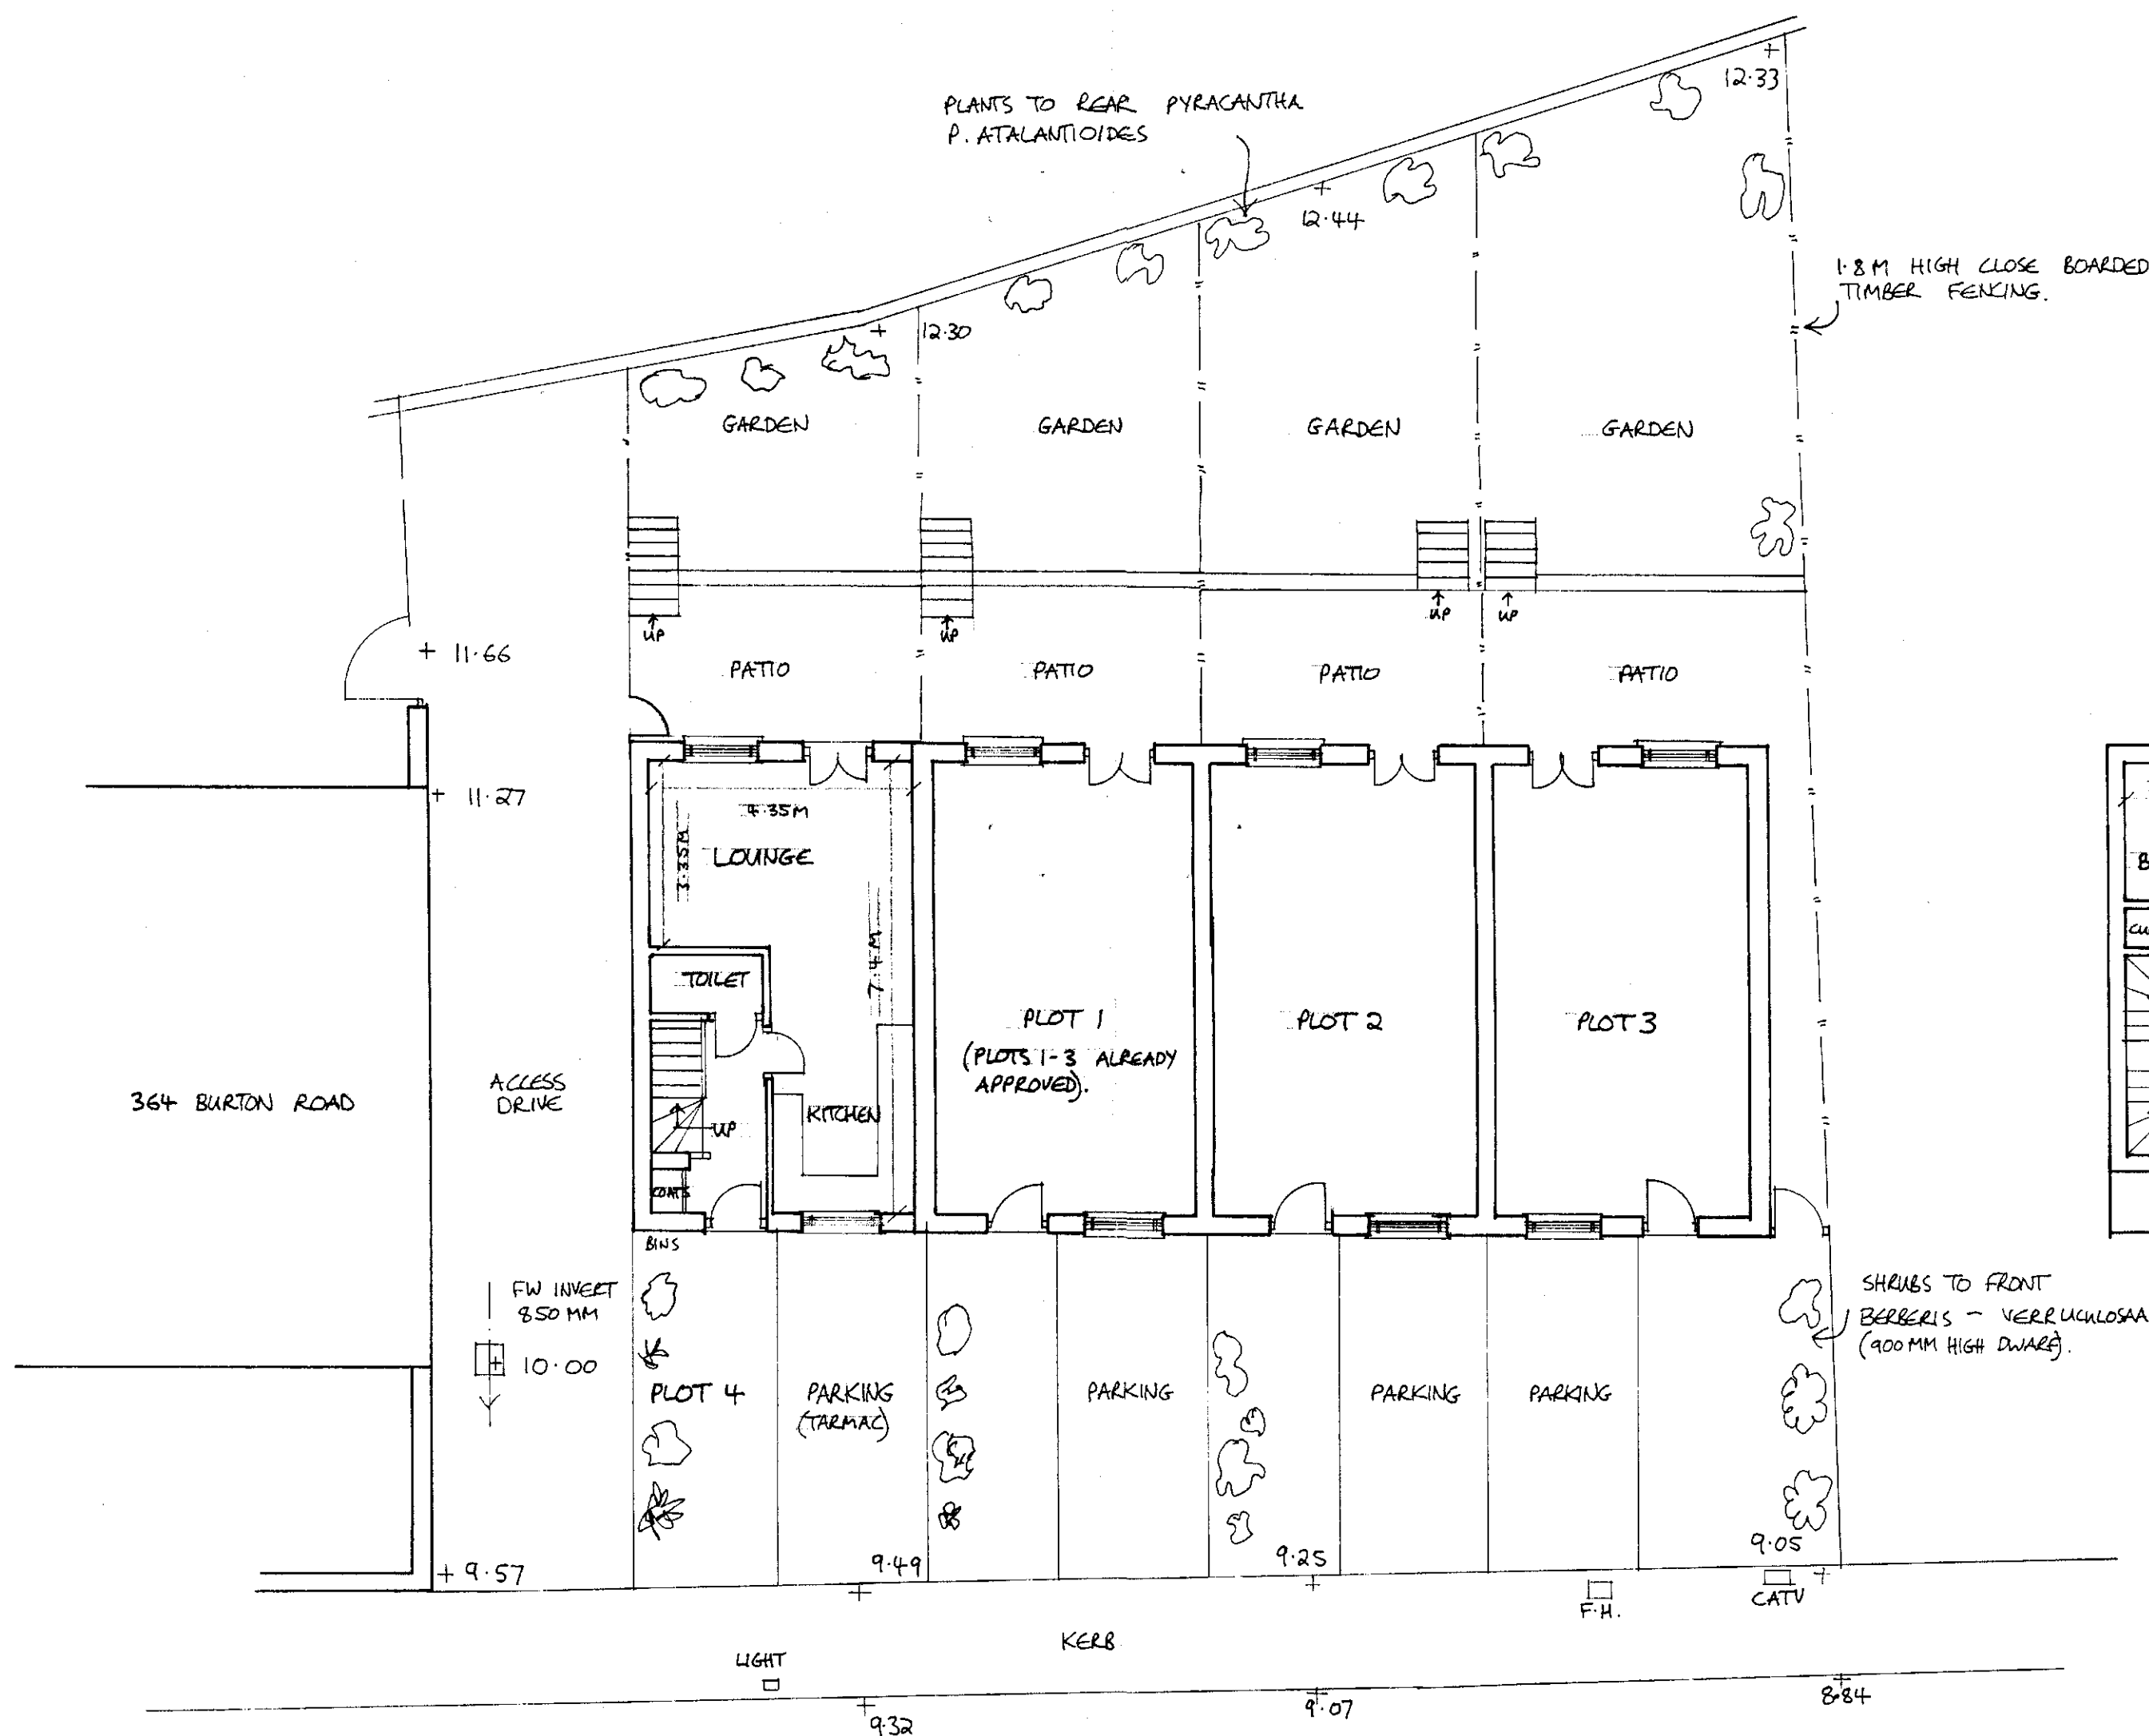


PROPOSED GROUND FLOOR

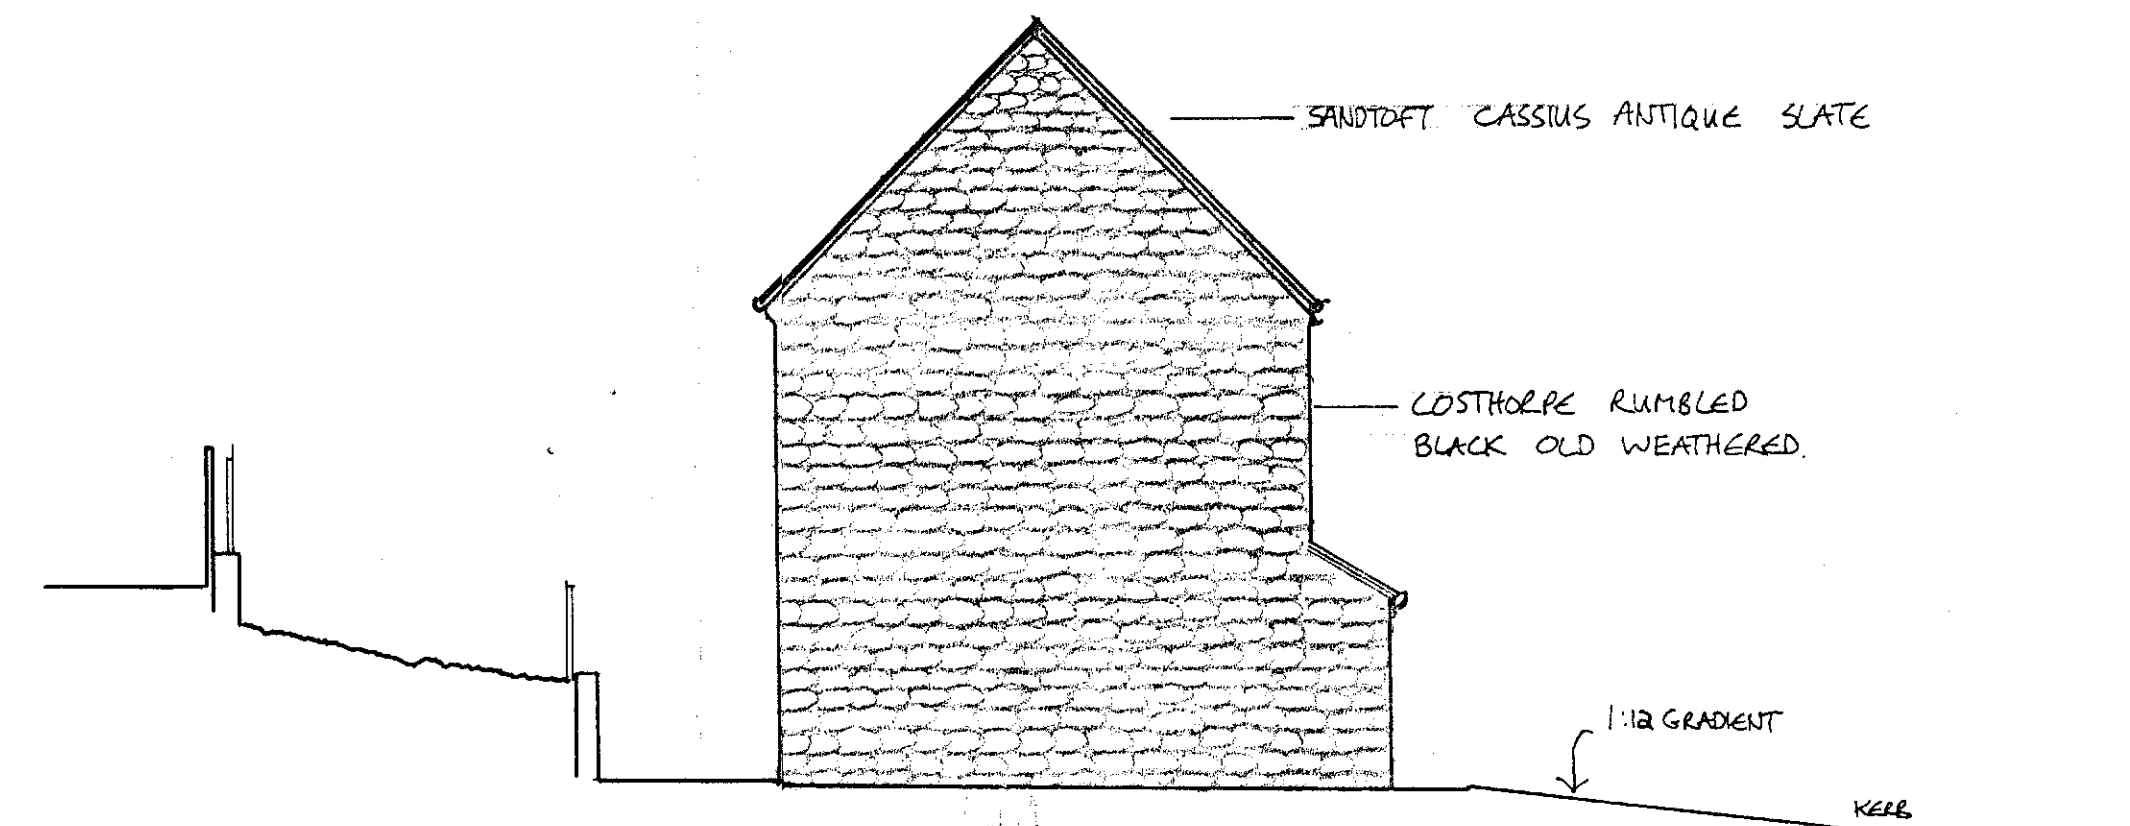

PROPOSED WEST ELEVATION

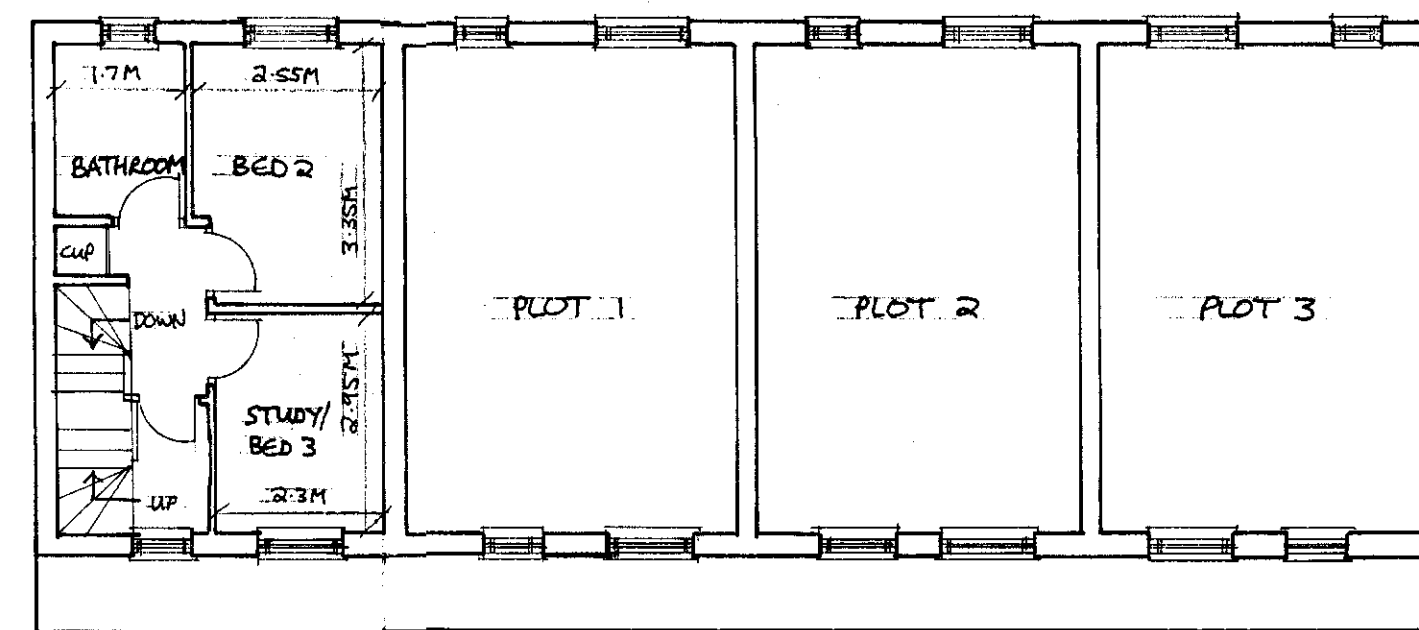

PROPOSED 1ST FLOOR

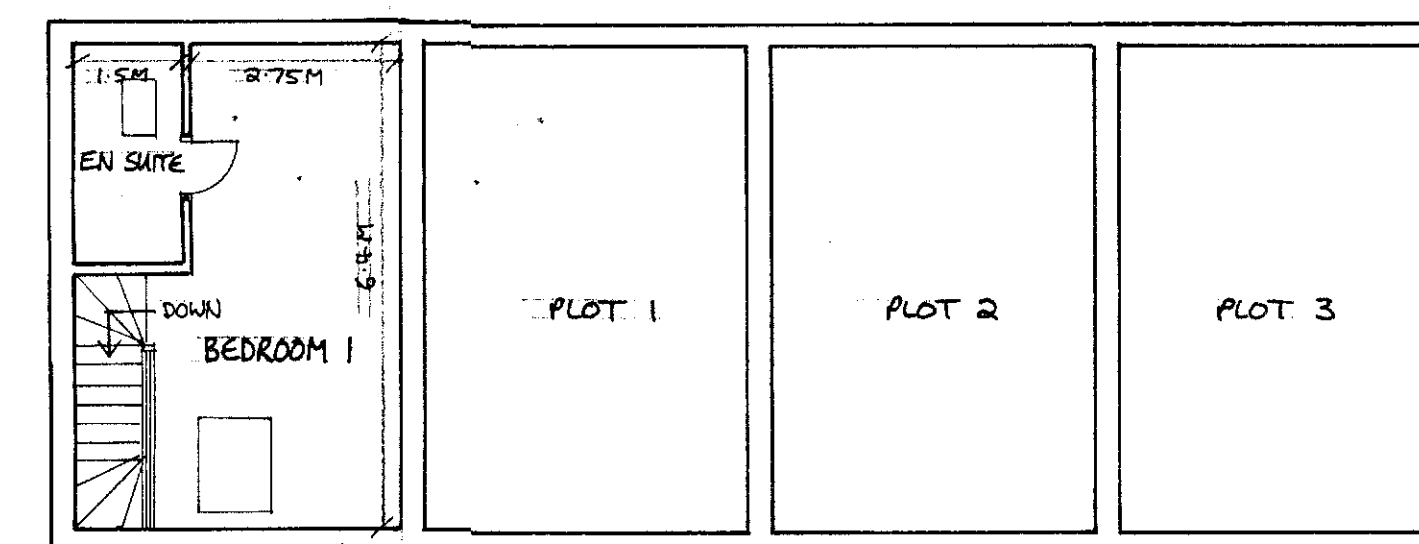

PROPOSED 2ND FLOOR

COR: \_\_\_\_\_

18 MAY 2013

checked by: \_\_\_\_\_

OP: \_\_\_\_\_

PROPOSED NEW DWELLINGS (PLOT 4) AT LAND FORMALLY 368-374  
BURTON ROAD, MONK BRETTON, BARNSELY, S71 2QE FOR MEDLOCK AND  
SONS LTD.

This drawing is copyright. Contractor must check all dimensions on site and report any discrepancies immediately to G. M. CLAY ARCHITECTURAL DESIGNS LTD.

**G. M. CLAY**  
**ARCHITECTURAL DESIGNS LTD**  
THE COACH HOUSE, 2 HIGH STREET, SOUTH ANSTON, SHEFFIELD S25 5AY  
TEL/FAX (01909) 566000 Email: gm.clay@btinternet.com

scale 1:100  
date 6.5.13  
dwg. no. 6573