




Front Elevation

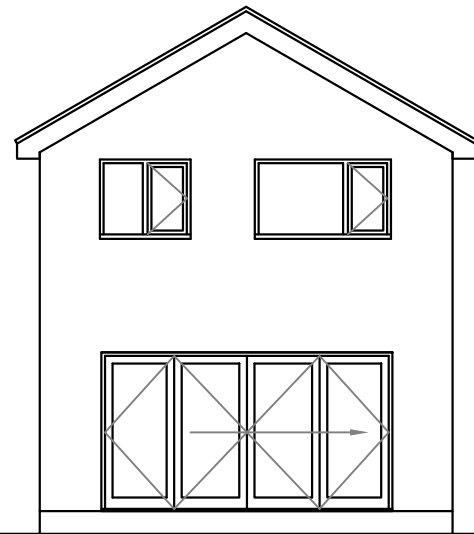


Rear Elevation

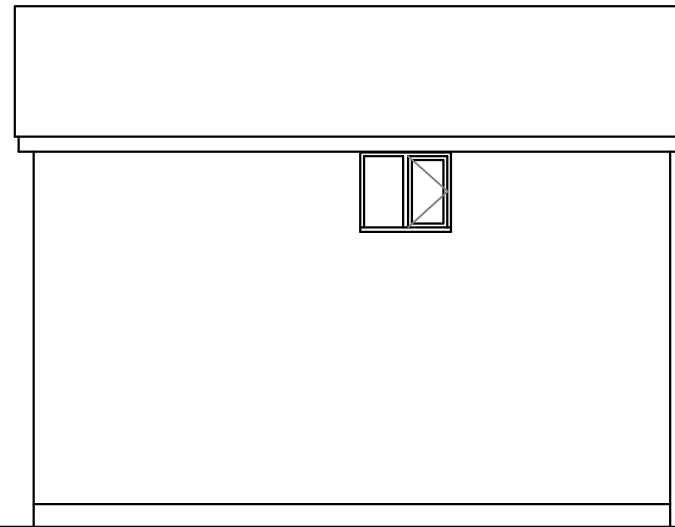


Side Elevation

 

Side Elevation

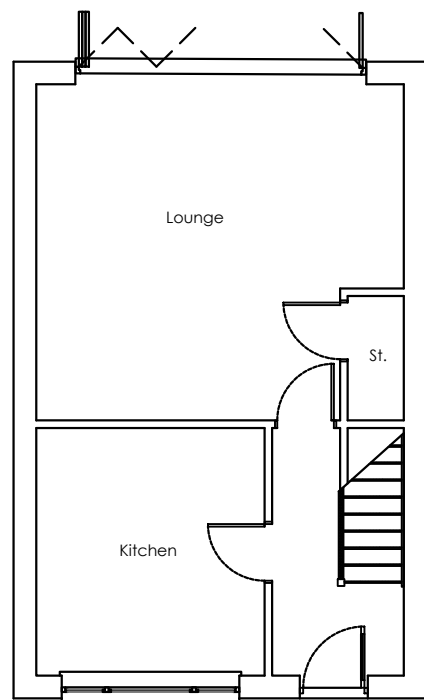


Ground Floor

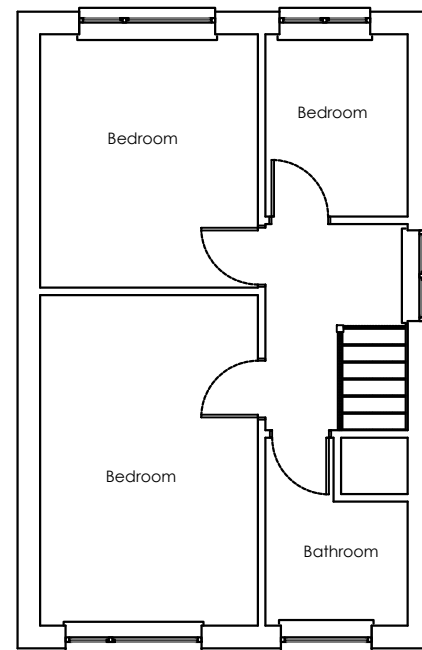

First Floor



Location Plan 1:1250

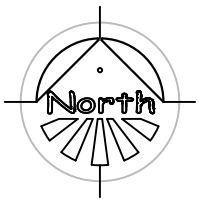

Planning drawings only - Not to be used for construction purposes.

Client	
Project 20 Ashley Croft	
Title Existing Elevations & Plan	
Scale 1:100 @ A3	Date
Drawn AC	Checked
Drawing No.	Rev.




ARCHITECTURAL SERVICES FOR DOMESTIC  
EXTENSIONS, ALTERATIONS AND NEW BUILDS


01924 663241 / 07837 804088  
andy@spacium.co.uk  
www.spacium.co.uk




Front Elevation

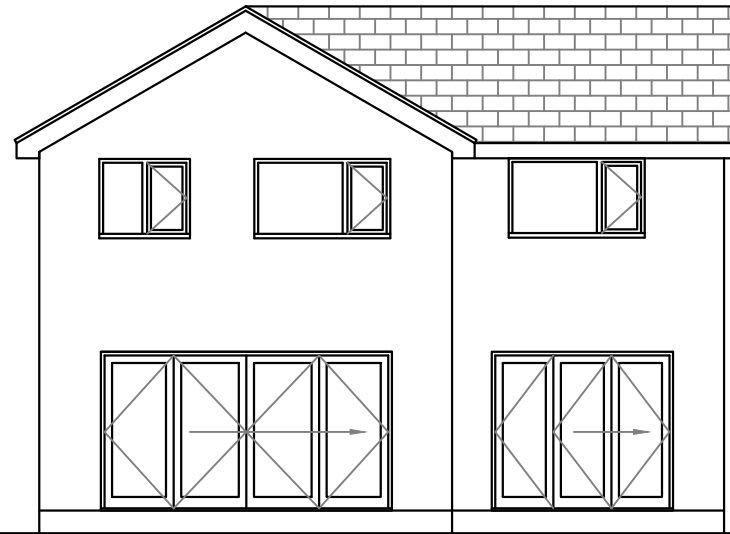


Rear Elevation

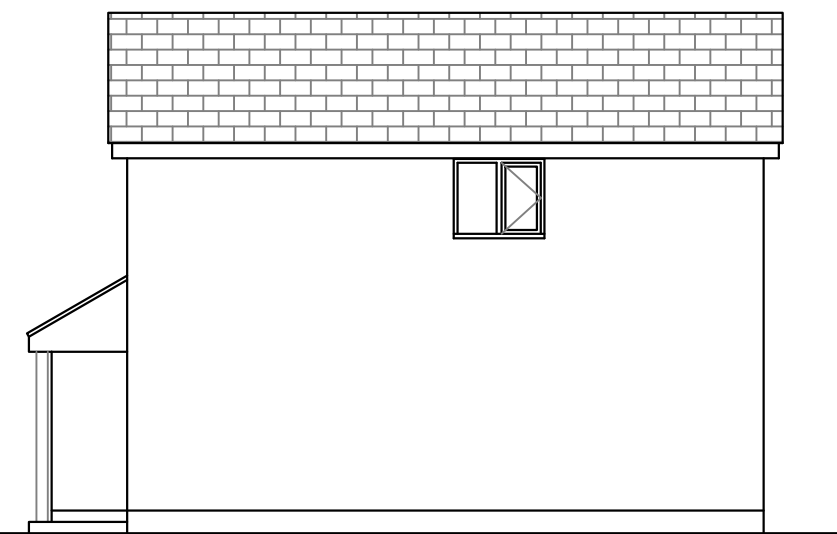


Side Elevation

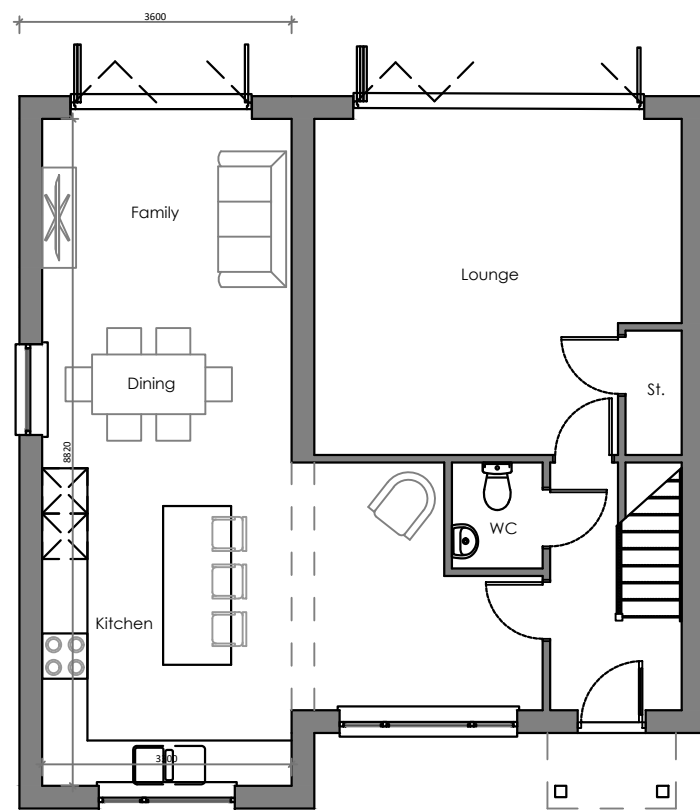


Ground Floor

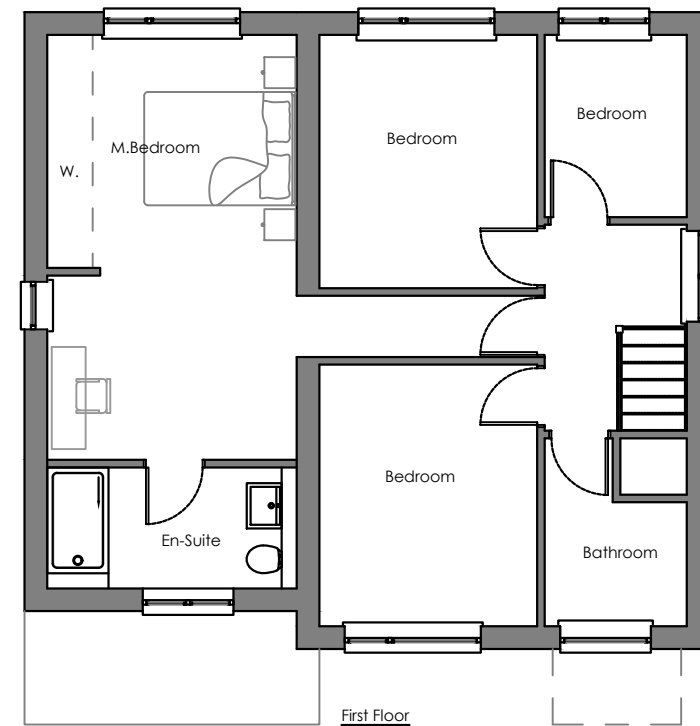


First Floor

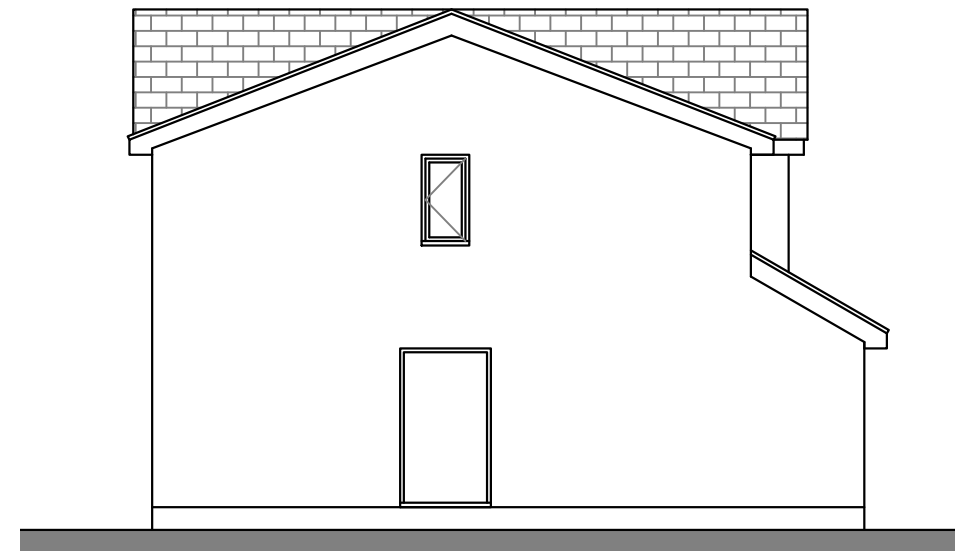


Side Elevation

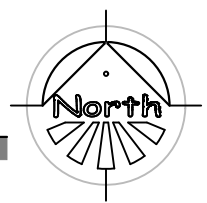

Planning drawings only - Not to be used for construction purposes.

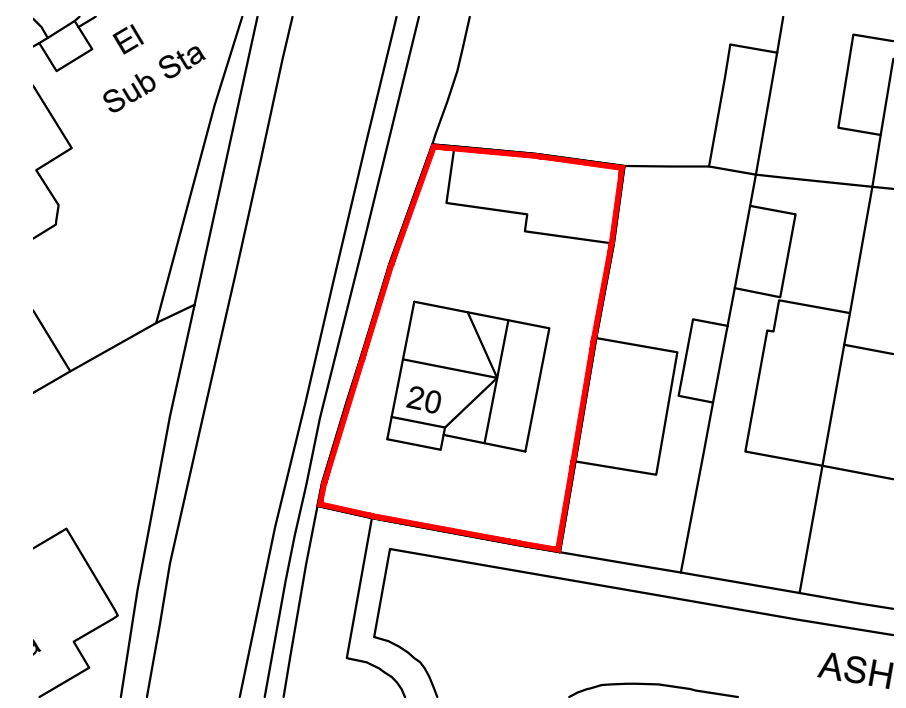

Block Plan 1:500

Client	
Project 20 Ashley Croft	
Title Proposed Elevations & Plan	
Scale 1:100 @ A3	Date
Drawn AC	Checked
Drawing No.	Rev.
 <p>ARCHITECTURAL SERVICES FOR DOMESTIC EXTENSIONS, ALTERATIONS AND NEW BUILDS</p> <p>01924 663241 / 07837 804088 andy@spacium.co.uk www.spacium.co.uk</p>	