


GROUND FLOOR PLAN

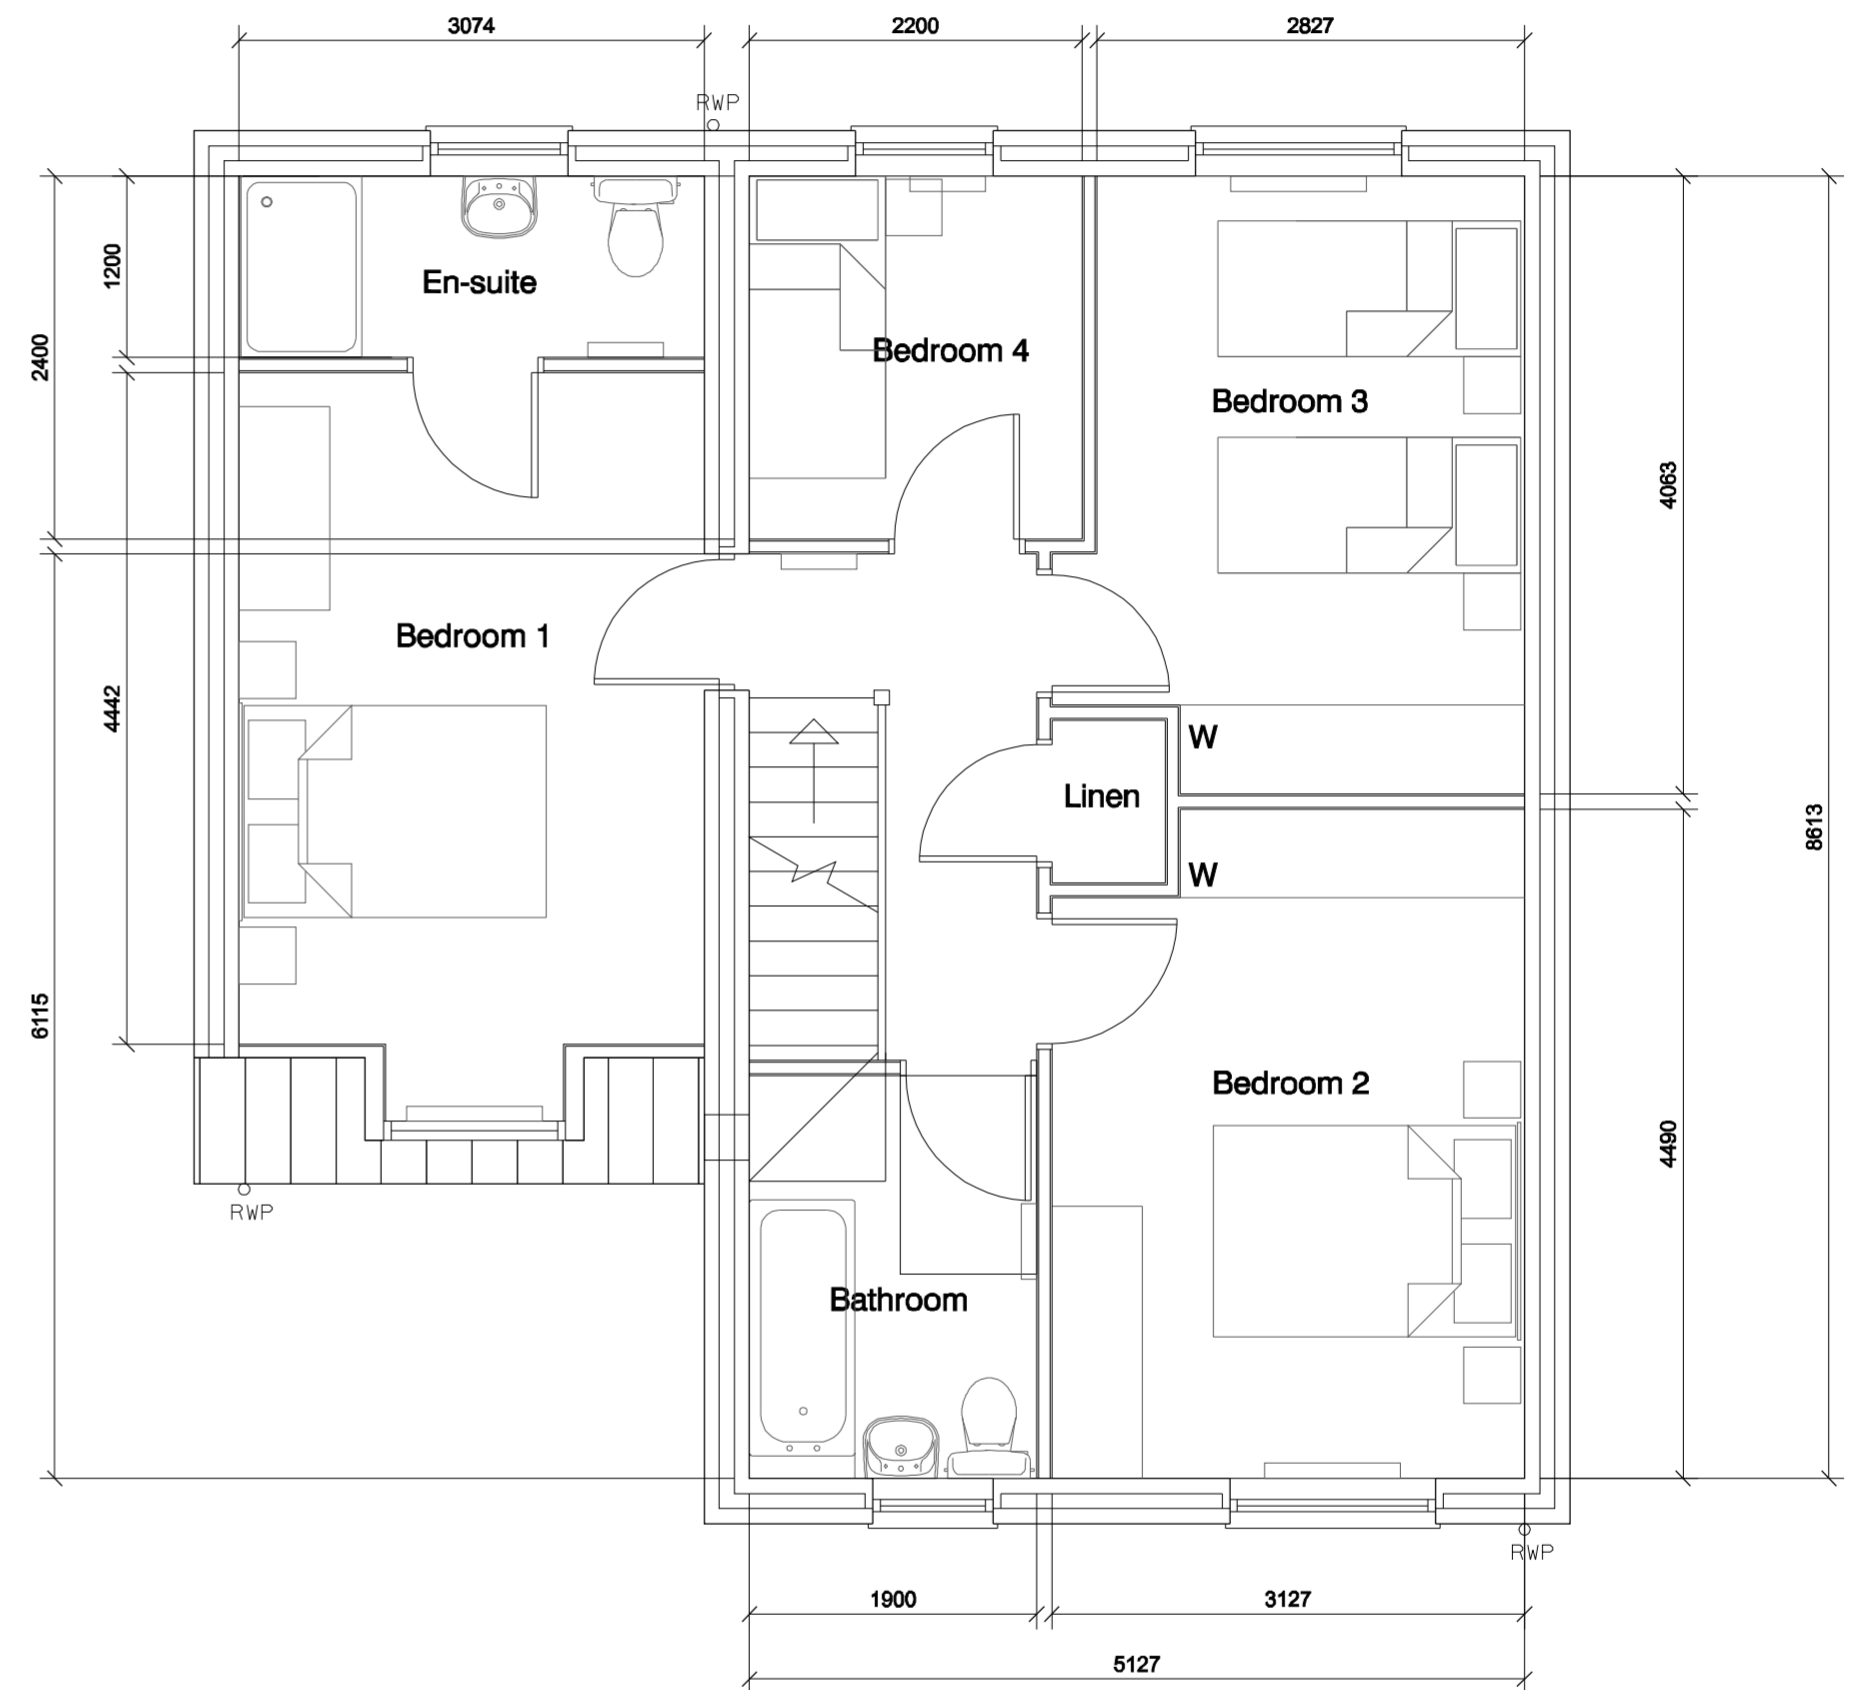

FIRST FLOOR PLAN

DO NOT SCALE FROM DRAWING

MICHAEL HYDE AND ASSOCIATES LIMITED  
chartered architects



MANCHESTER  SHEFFIELD

51 BARTON ARCADE  
DEANSGATE  
MANCHESTER M3 2BJ  
TEL 0161 834 1018  
FAX 0161 834 4798  
Manchester@MHA  
architects.com

ALLIANCE HOUSE  
LEOPOLD STREET  
SHEFFIELD S1 2GY  
TEL 0114 275 9666  
FAX 0114 275 7751  
Sheffield@MHA  
architects.com

REV	DATE	DESCRIPTION	DRW	CHKD
PROJECT TITLE				
WILLOWGARTH FORMER SCHOOL SITE BRIERLEY ROAD, GRIMETHORPE				
DRAWING TITLE				
PLAN TYPE C 'POPLARS' 2 STOREY HOUSE 486P (148m <sup>2</sup> )				
DRAWN / CHECKED		DATE	SCALE	
AD / AD		SEPT 2015	1:50 @ A2	
JOB No		DRAWING	REVISIONS	
3SC8		P203	-	