




FRONT ELEVATION
PLOTS 2, 3 & 4 HANDED



SIDE ELEVATION




REAR ELEVATION

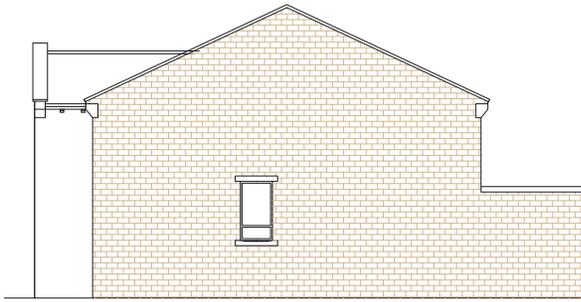


SIDE ELEVATION



VIEW FROM CARR GREEN LANE.

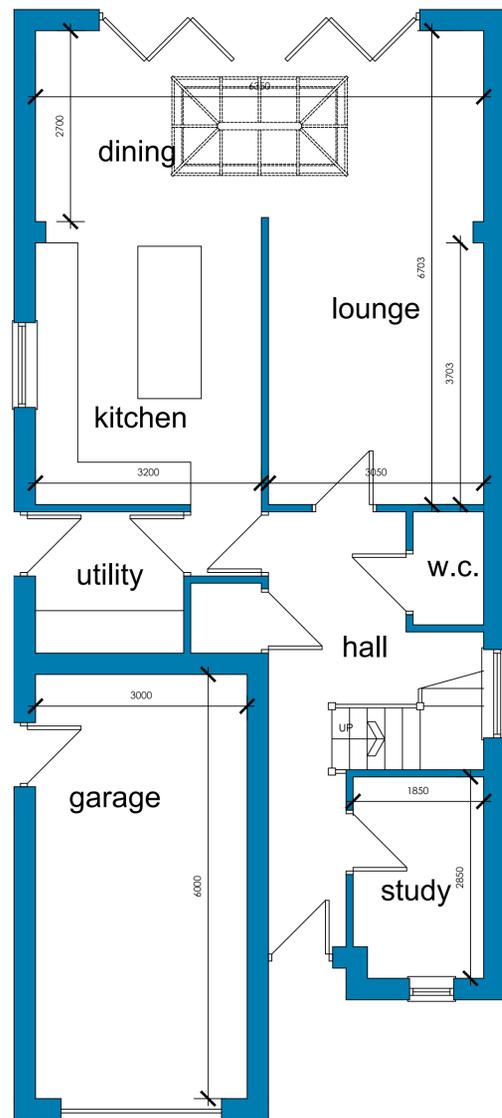

GROUND FLOOR PLAN
PLOTS 2, 3 & 4 HANDED

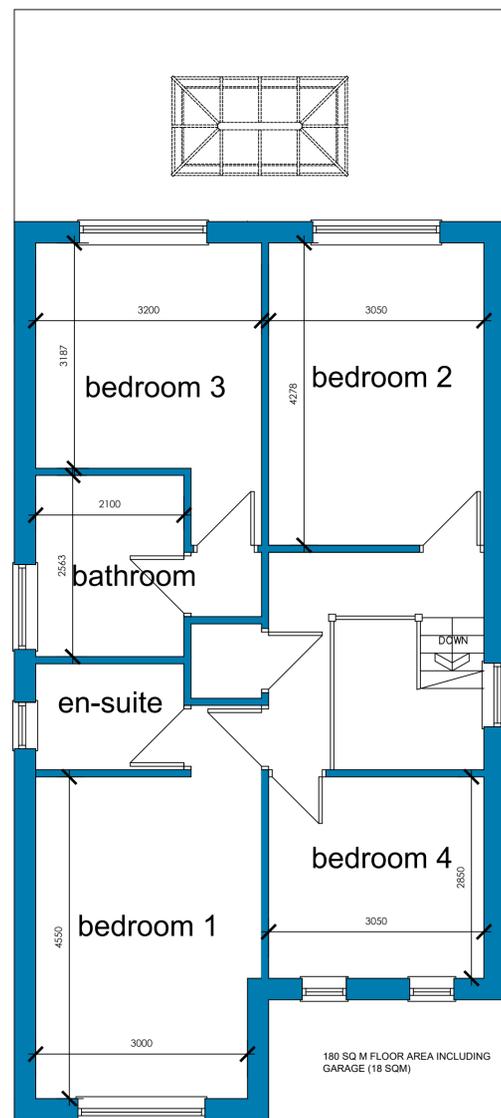

FIRST FLOOR PLAN



SITE PLAN
SCALE 1:500



LOCATION PLAN
SCALE 1:1250

			OFFICE ONE, DRILL HALL, 11 EASTGATE, BARNSELEY, S70 2EU			Phone: 01226 208482 Email: info@whiteagus.co.uk Web: www.whiteagus.co.uk			
Project: RESIDENTIAL DEVELOPMENT CARR GREEN LANE, MAPPLEWELL BARNSELEY						Client: MR RICHARD RICHARDSON			
Drawing Title: PLANS AND ELEVATIONS						Date: JUNE 2025		Scale: 1: 50 & 1:100 @ A1	
Ref: 25-007						Dwg. No. 01		Rev.	
Date	Suffix	Description	Date	Suffix	Description				