



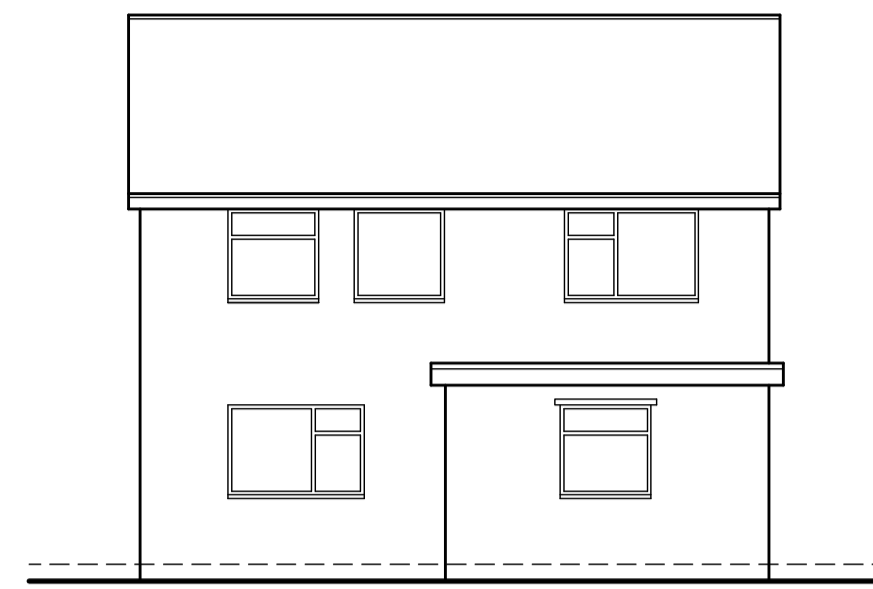


EXISTING SIDE ELEVATION
SCALE 1:100

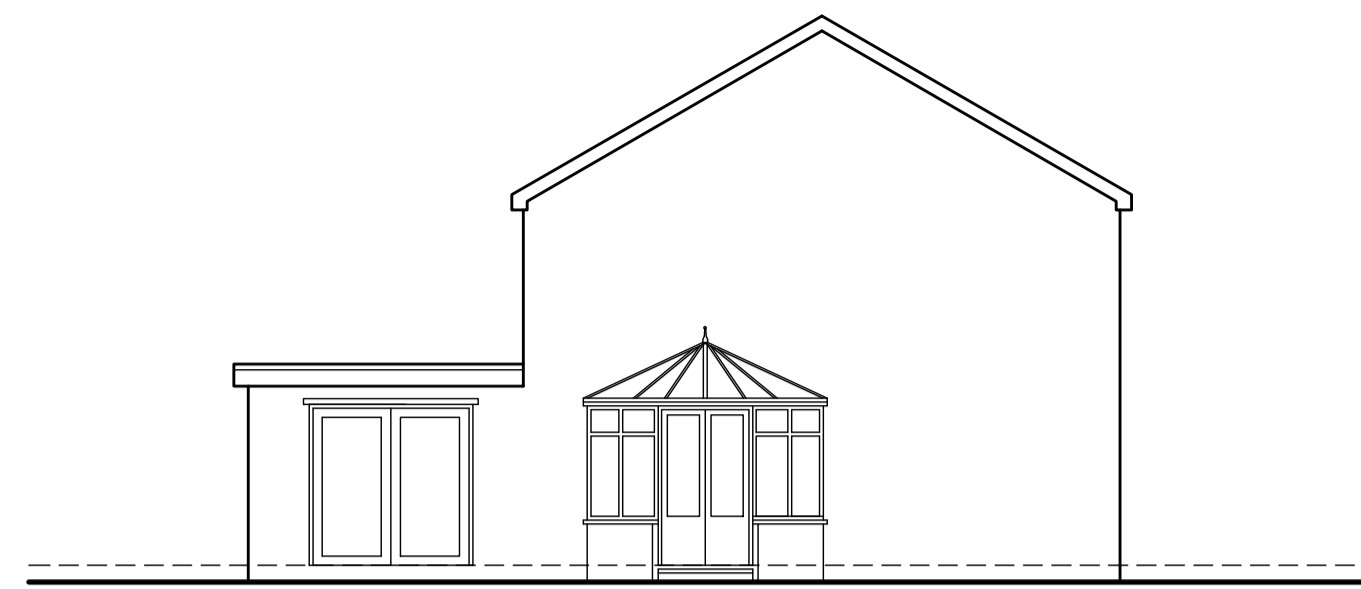


EXISTING REAR ELEVATION
SCALE 1:100



EXISTING SIDE ELEVATION
SCALE 1:100

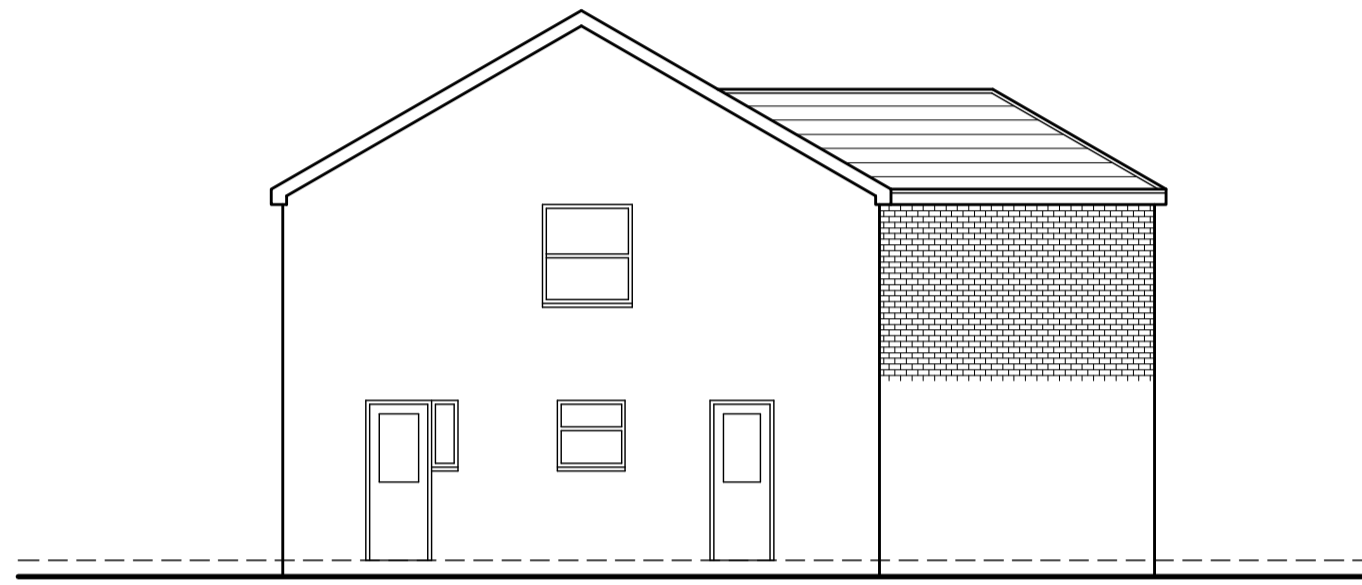


PROPOSED SIDE ELEVATION
SCALE 1:100

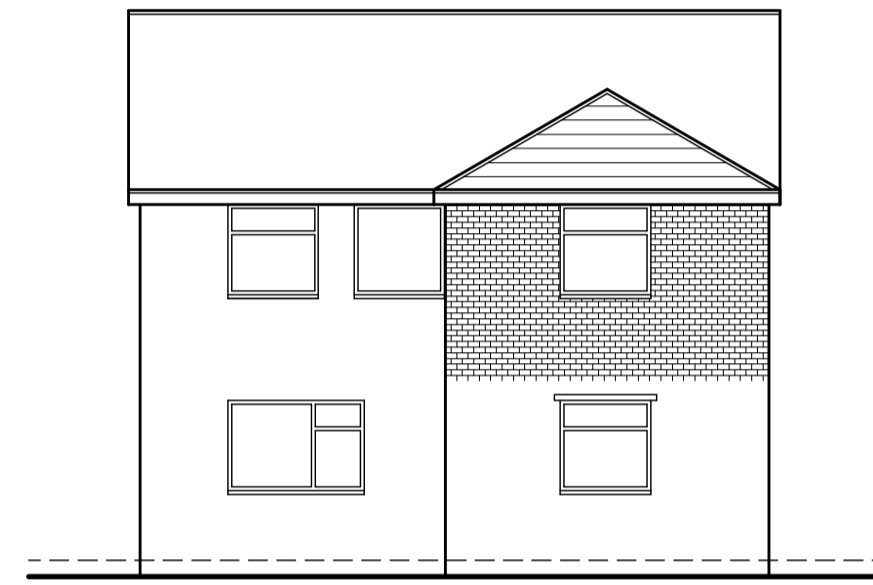


PROPOSED REAR ELEVATION
SCALE 1:100




PROPOSED SIDE ELEVATION
SCALE 1:100

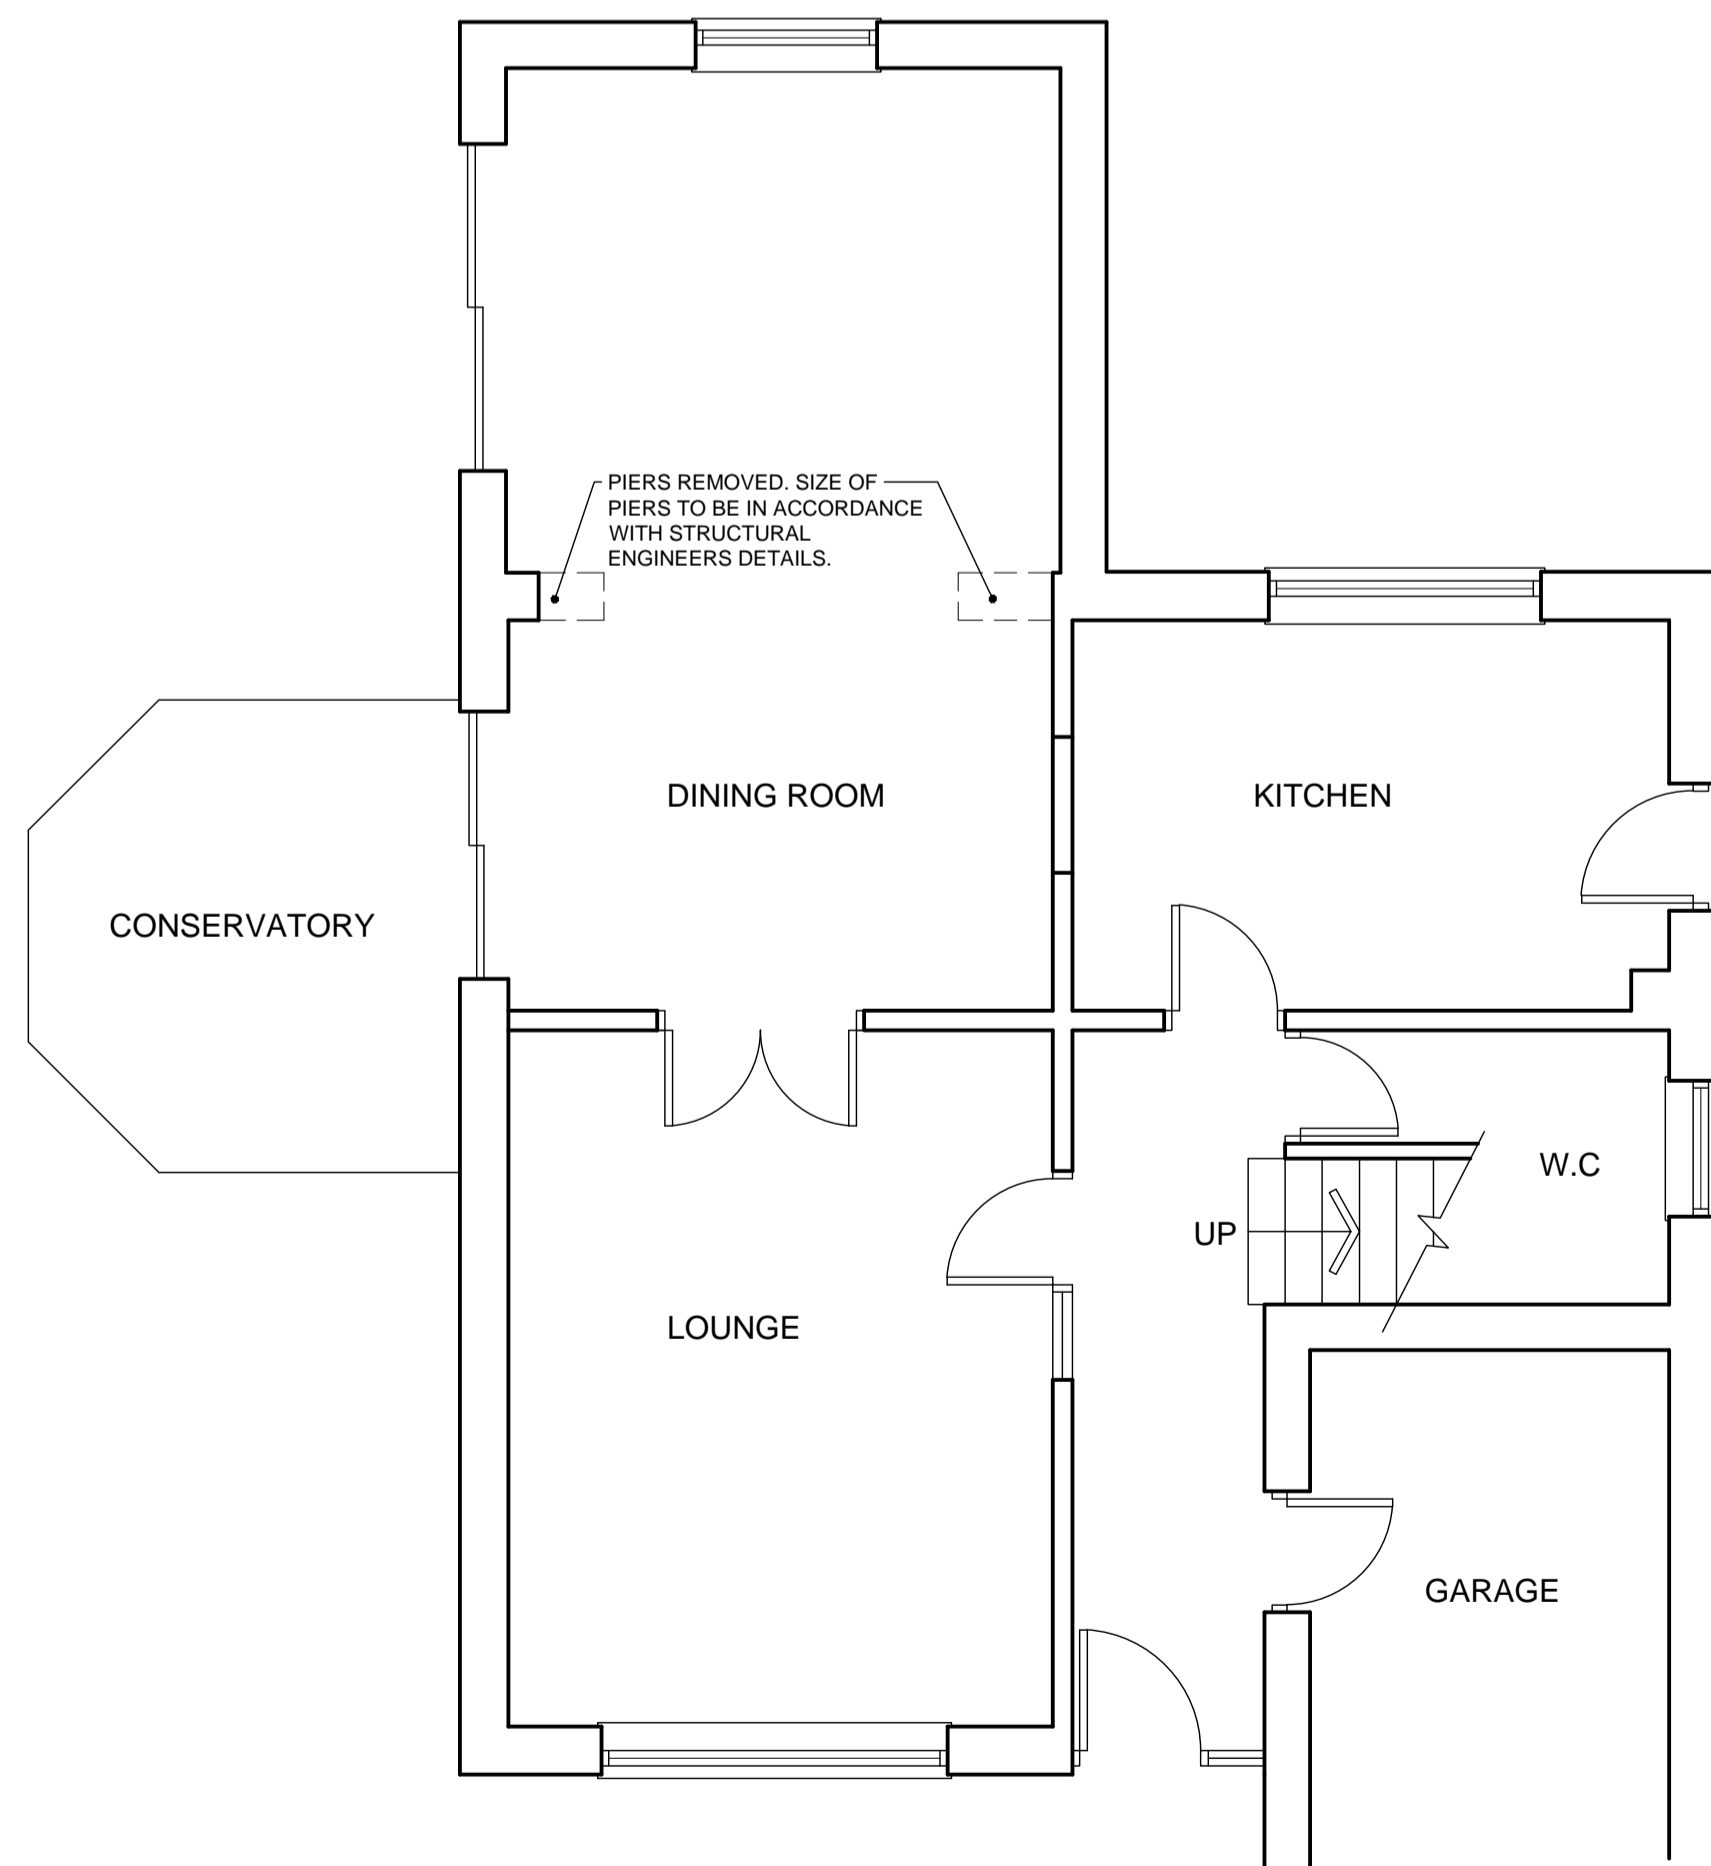

PROPOSED GROUND FLOOR PLAN
SCALE 1:50

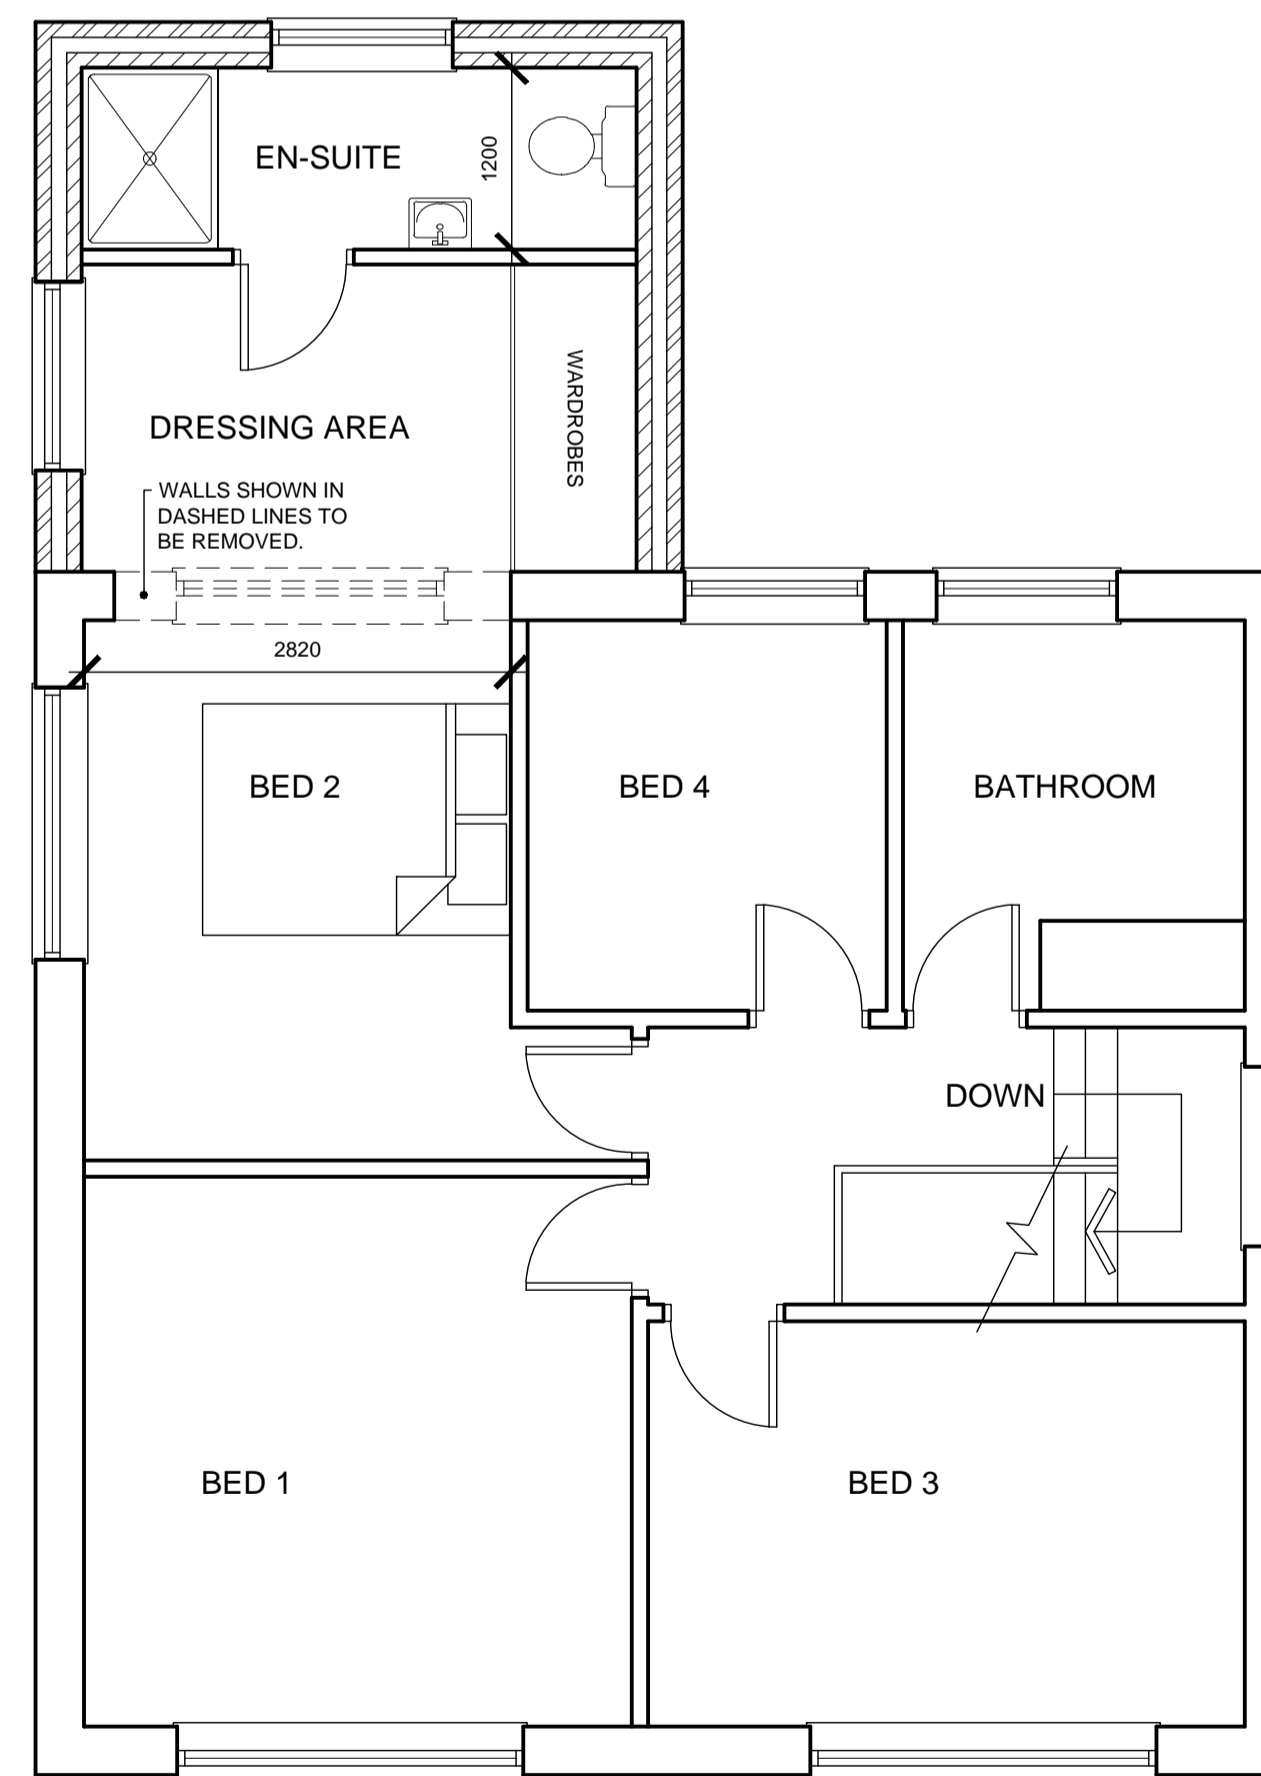

PROPOSED FIRST FLOOR PLAN
SCALE 1:50

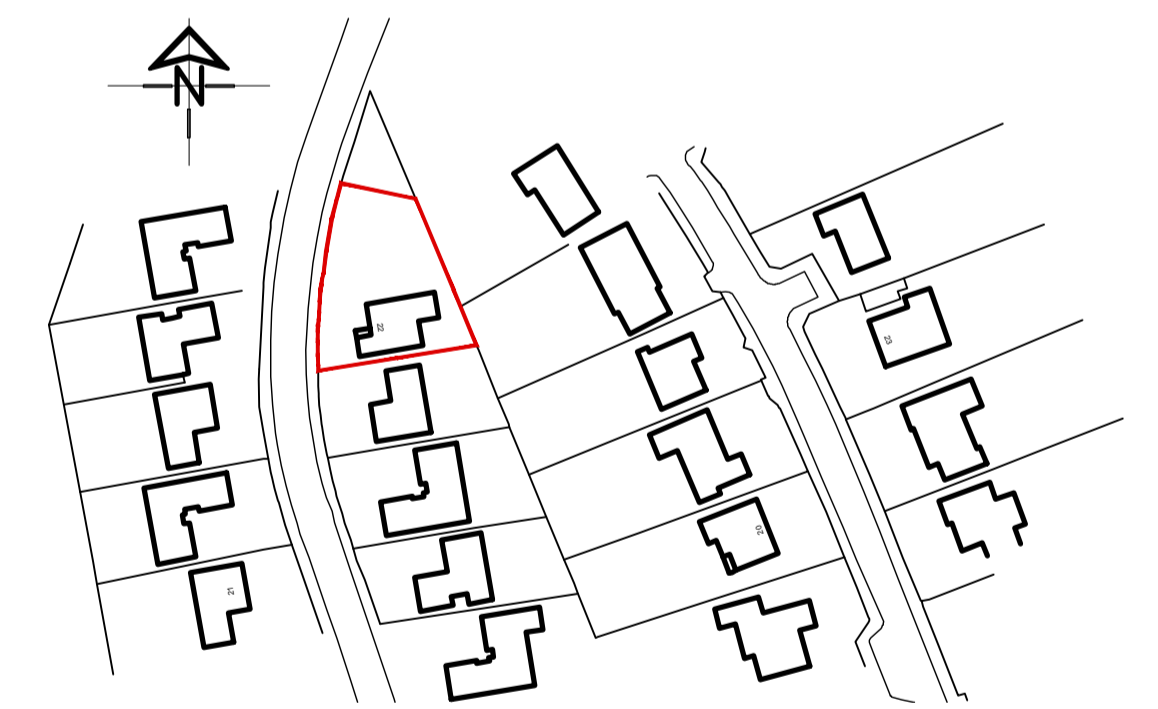

LOCATION PLAN
SCALE 1:1250

| | | | | | |
|---|--------|---|--------------------|---|-------------|
| White Agus Partnership | | PROVIDENCE VILLA, 42 SACKVILLE STREET, BARNSELY, S70 2DB | | Phone: 01226 208482 Fax: 01226 283030 Email: info@whiteaguspартnership.co.uk Web: www.whiteaguspартnership.co.uk | |
| Project: PROPOSED FIRST FLOOR EXTENSION 22 WHARFEDALE ROAD, POGMOOR BARNSELY S75 2LJ | | Client: MS KATE DAVIS | | | |
| Drawing Title: PLANS & ELEVATIONS | | Date: FEBRUARY 2012 | Scale: AS SHOWN | | |
| Ref: | 11-108 | Dwg. No: | 01 | Rev: | A |
| Date | Suffix | Description | Date | Suffix | Description |
| 20/02/12 | A | REVISED TO CLIENTS REQUESTS | | | |