

EXISTING SHOPFRONT ELEVATION
SCALE: 1:50 @ A1


NOTE: ALL LED LIGHTING STATIC, MAX 600CD/M2

SIGN 1 - 'URBAN'
TO BE INDIVIDUALLY MOUNTED LETTERS. INTERNALLY ILLUMINATED WITH LED LIGHTING WHITE OUTLINE AND GREEN ACRYLIC FACE TO PANTONE 3425C. SIGN PROJECTION 100MM. TO BE REUSED FROM EXISTING RESTAURANT (TBC)


SIGN 2 - 'FRESH BURGERS & FRIES'
INDIVIDUALLY MOUNTED LETTERS. INTERNALLY ILLUMINATED WHITE EDGE TO WHITE OPAQUE FACE. SIGN PROJECTION 70MM.

DIGITAL MENU SCREEN POSITIONED BEHIND GLAZING. SPEC: SAMSUNG - OM55N-S - 55"


EXISTING ALUMINIUM FRAME
REVERSE CUT S50EPM ETCHED VINYL APPLIED TO INTERNAL OF SHOPFRONT GLAZING AND DOORS

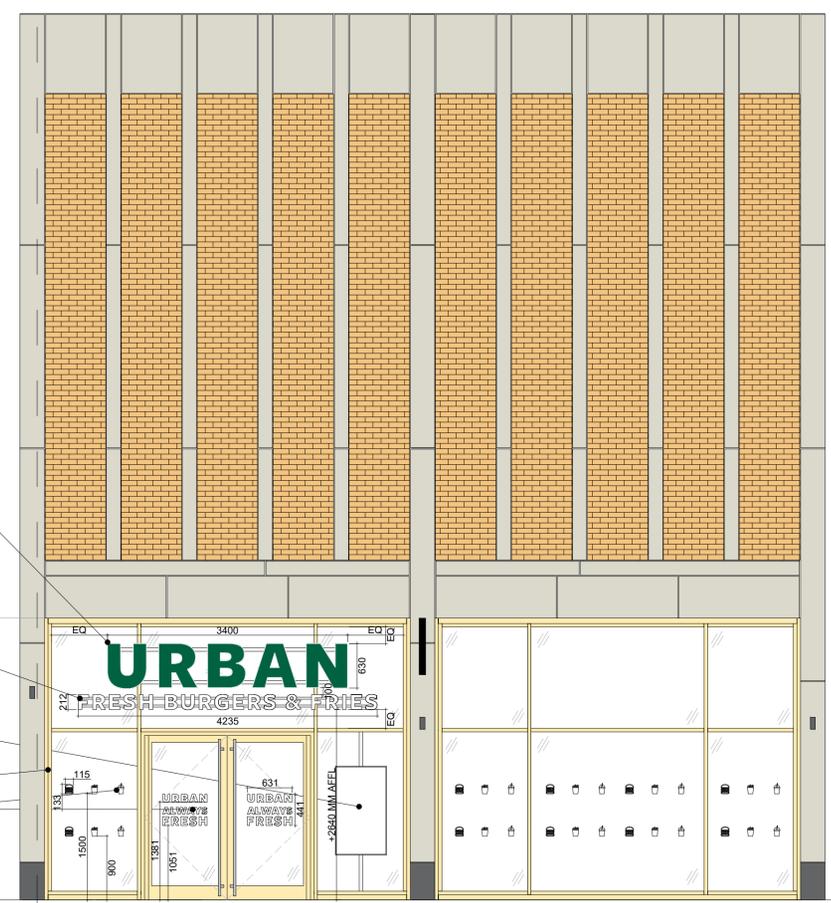


PROPOSED SHOPFRONT ELEVATION
SCALE: 1:50 @ A1

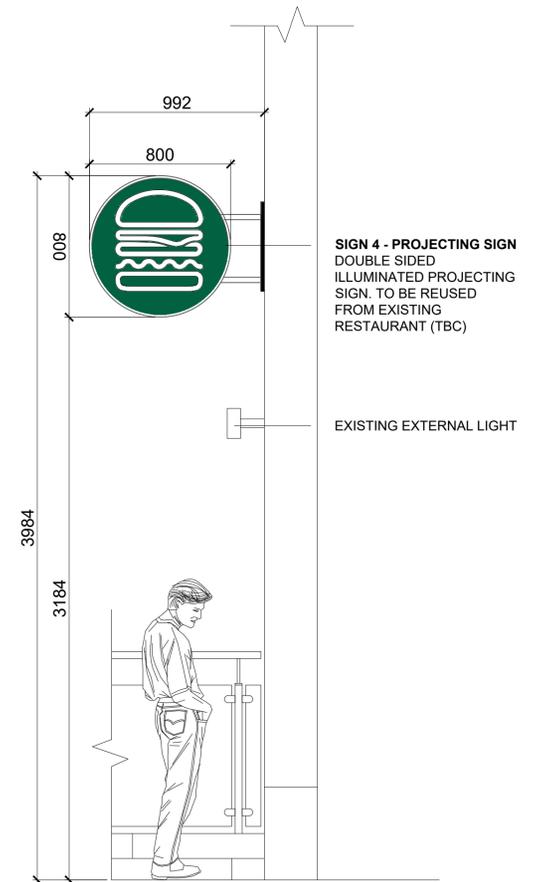

SIDE SECTION A
SCALE: 1:20 @ A1

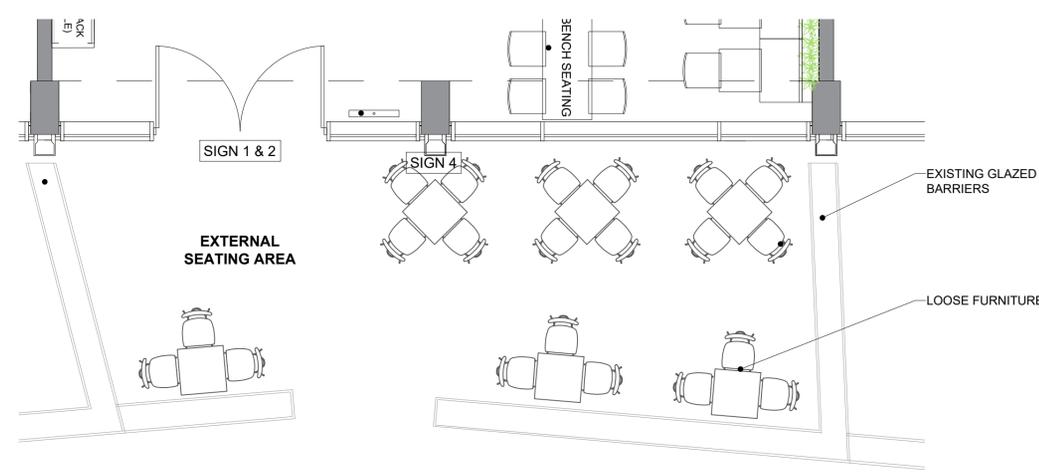

KEY PLAN
SCALE: 1:50 @ A1

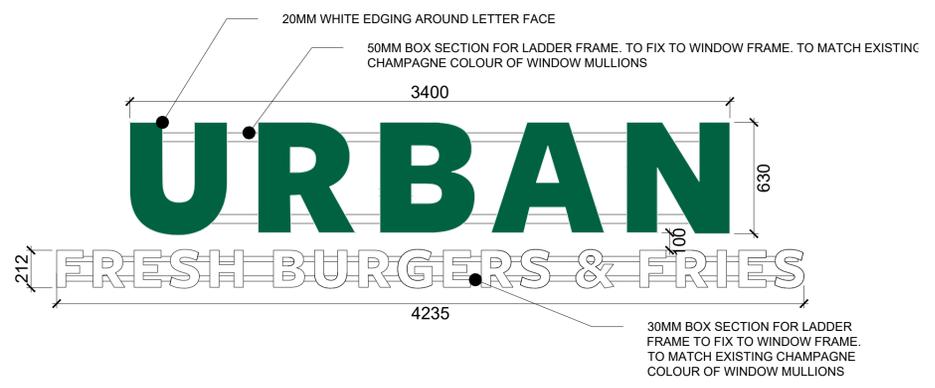

SIGN 1 & 2 FRONT DETAIL
SCALE: 1:20 @ A1

- NOTES:**
- ALL DIMENSIONS AND EXISTING SITE CONDITIONS TO BE CHECKED BY CONTRACTORS BEFORE COMMENCEMENT OF WORK. ANY DISCREPANCIES TO BE REPORTED TO DISTRICT FOUR DESIGN LTD.
 - DRAWING FOR DESIGN INTENT ONLY. SPECIALIST CONTRACTORS TO PROVIDE SHOP DRAWINGS WHERE REQUIRED. DISTRICT FOUR DESIGN LTD TO SIGN OFF DRAWINGS.
 - ALL FIXTURES AND FITTINGS MUST BE SUPPLIED AND INSTALLED IN LINE WITH CURRENT BUILDING REGULATIONS.
 - ALL MATERIALS MUST CONFORM TO CURRENT BUILDING STANDARDS AND HEALTH AND SAFETY REQUIREMENTS.
 - ALL SPECIFIED ITEMS OR EQUIPMENT MUST BE INSTALLED ACCORDING TO MANUFACTURER'S GUIDELINES.
 - THIS DRAWING SHOULD BE READ IN CONJUNCTION WITH OTHER PROJECT DRAWINGS AND SCHEDULES/SPECIFICATIONS.

URBAN FRESH BURGERS & FRIES	project	URBAN BURGER	scale	LISTED @ A1
	location	UNIT R3, THE GLASSWORKS, BARNSELY	date	13/05/25
	title	EXISTING & PROPOSED SHOPFRONT	dwg by	ED
	dwg no	UB_BA_1001_300	check by	KD

revisions	A	14/05/25	FIRST ISSUE
	B	08/07/25	ADDED MAIN FASCIA SIGN DETAIL
	C	20/10/25	UPDATED IN LINE WITH PLANNING COMMENTS

