



Drawing No.	Rev No.
NMS001-001	

IF IN DOUBT ASK!

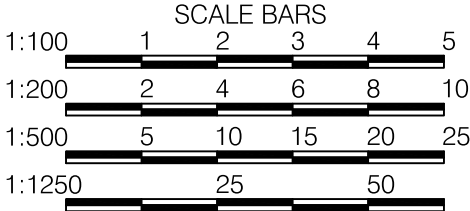


DO NOT SCALE: Contractor to check all dimensions and report any omissions or errors

NOTES

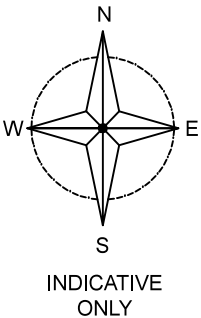

LOACATION PLAN
SCALE 1:1250 AT A3

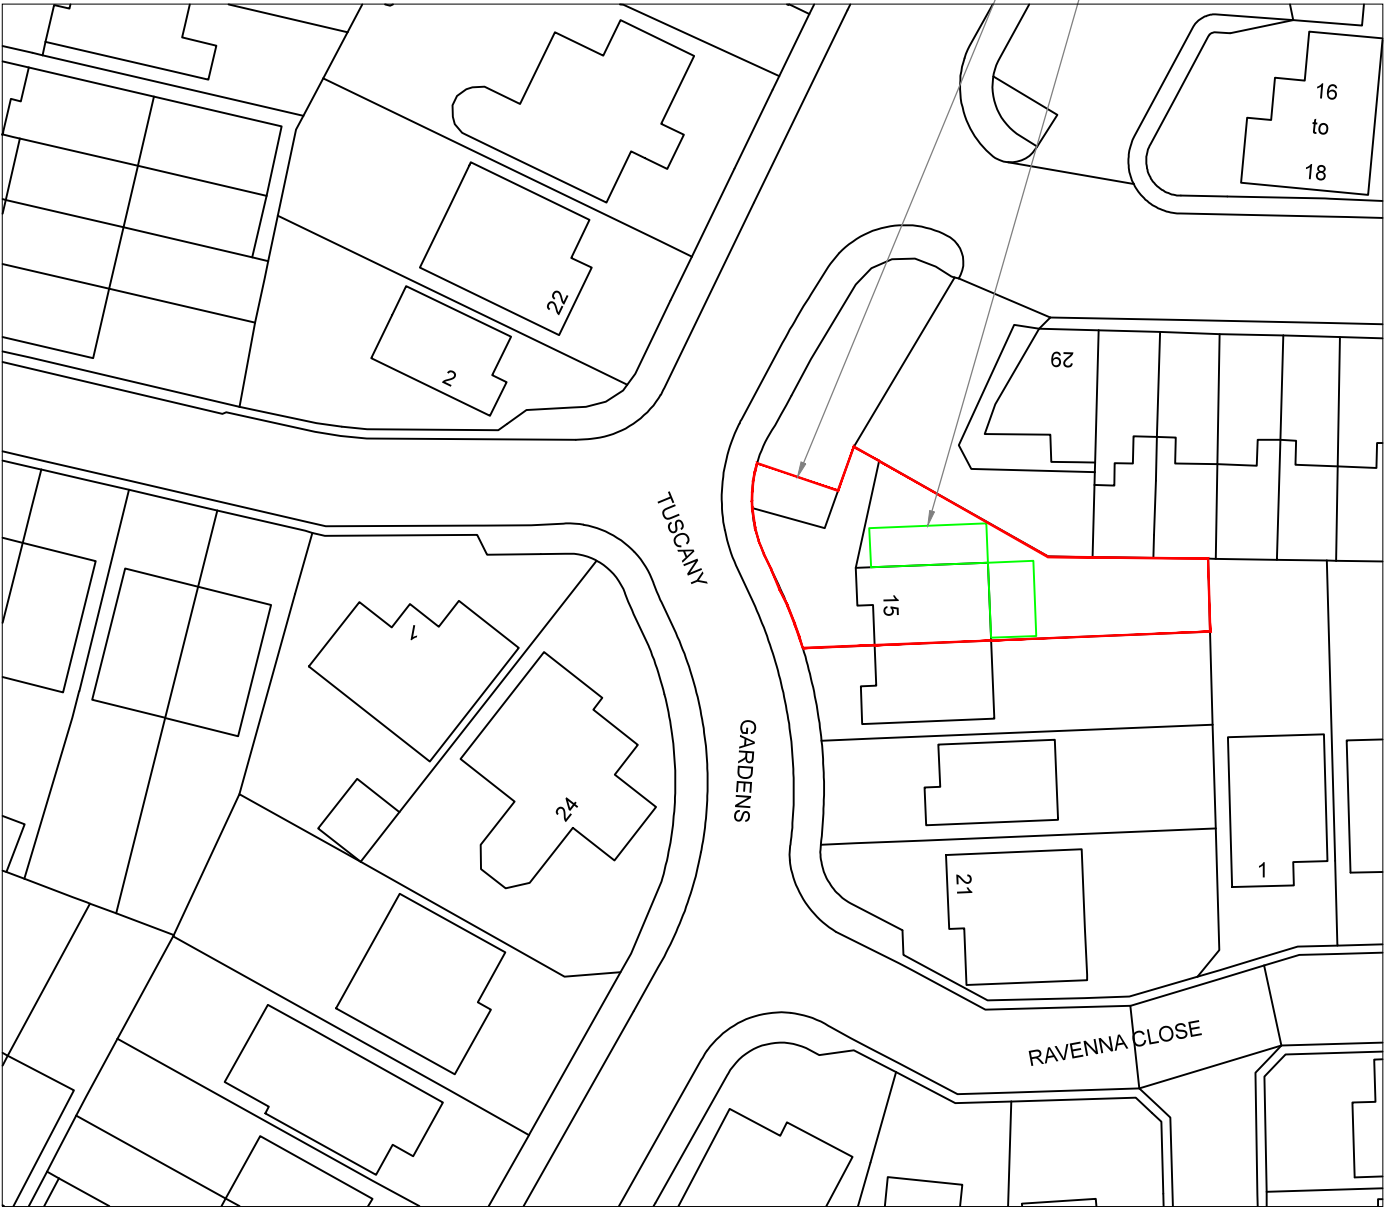

SITE PLAN
SCALE 1:500 AT A3

Rev	Description	By	Chk	App	Date
JRB DESIGNS Ltd 1 Saville Road Cudworth Barnsley S72 8LT Tel: 01226 383542 Fax: 01226 380078 Mob: 07970 541192 Email: john@jrbdesigns.co.uk This drawing is copyright. © jrbdesigns Ltd.					
Client		NICHOLA SMITH			
Drawing Title		SITE PLANS			
Address		15 TUSCANY GARDENS BARNSELEY S70 3QH			
Project Title:		PROPOSED SINGLE STOREY SIDE & REAR EXTENSION			
Purpose of Issue:		PLANNING			
Drawing Status		FIRST ISSUE			
Scale at A3 AS SHOWN	Drawn By JRB	Date 03/02/2026			
Checked By	Date 03/02/2026	Approved By	Date 03/02/2026	Revision	
Project No. NMS001		Drawing No. 001			
APPROVAL ☒ INFORMATION ☐ TENDER ☐ CONTRACT ☐ CONSTRUCTION ☐					