


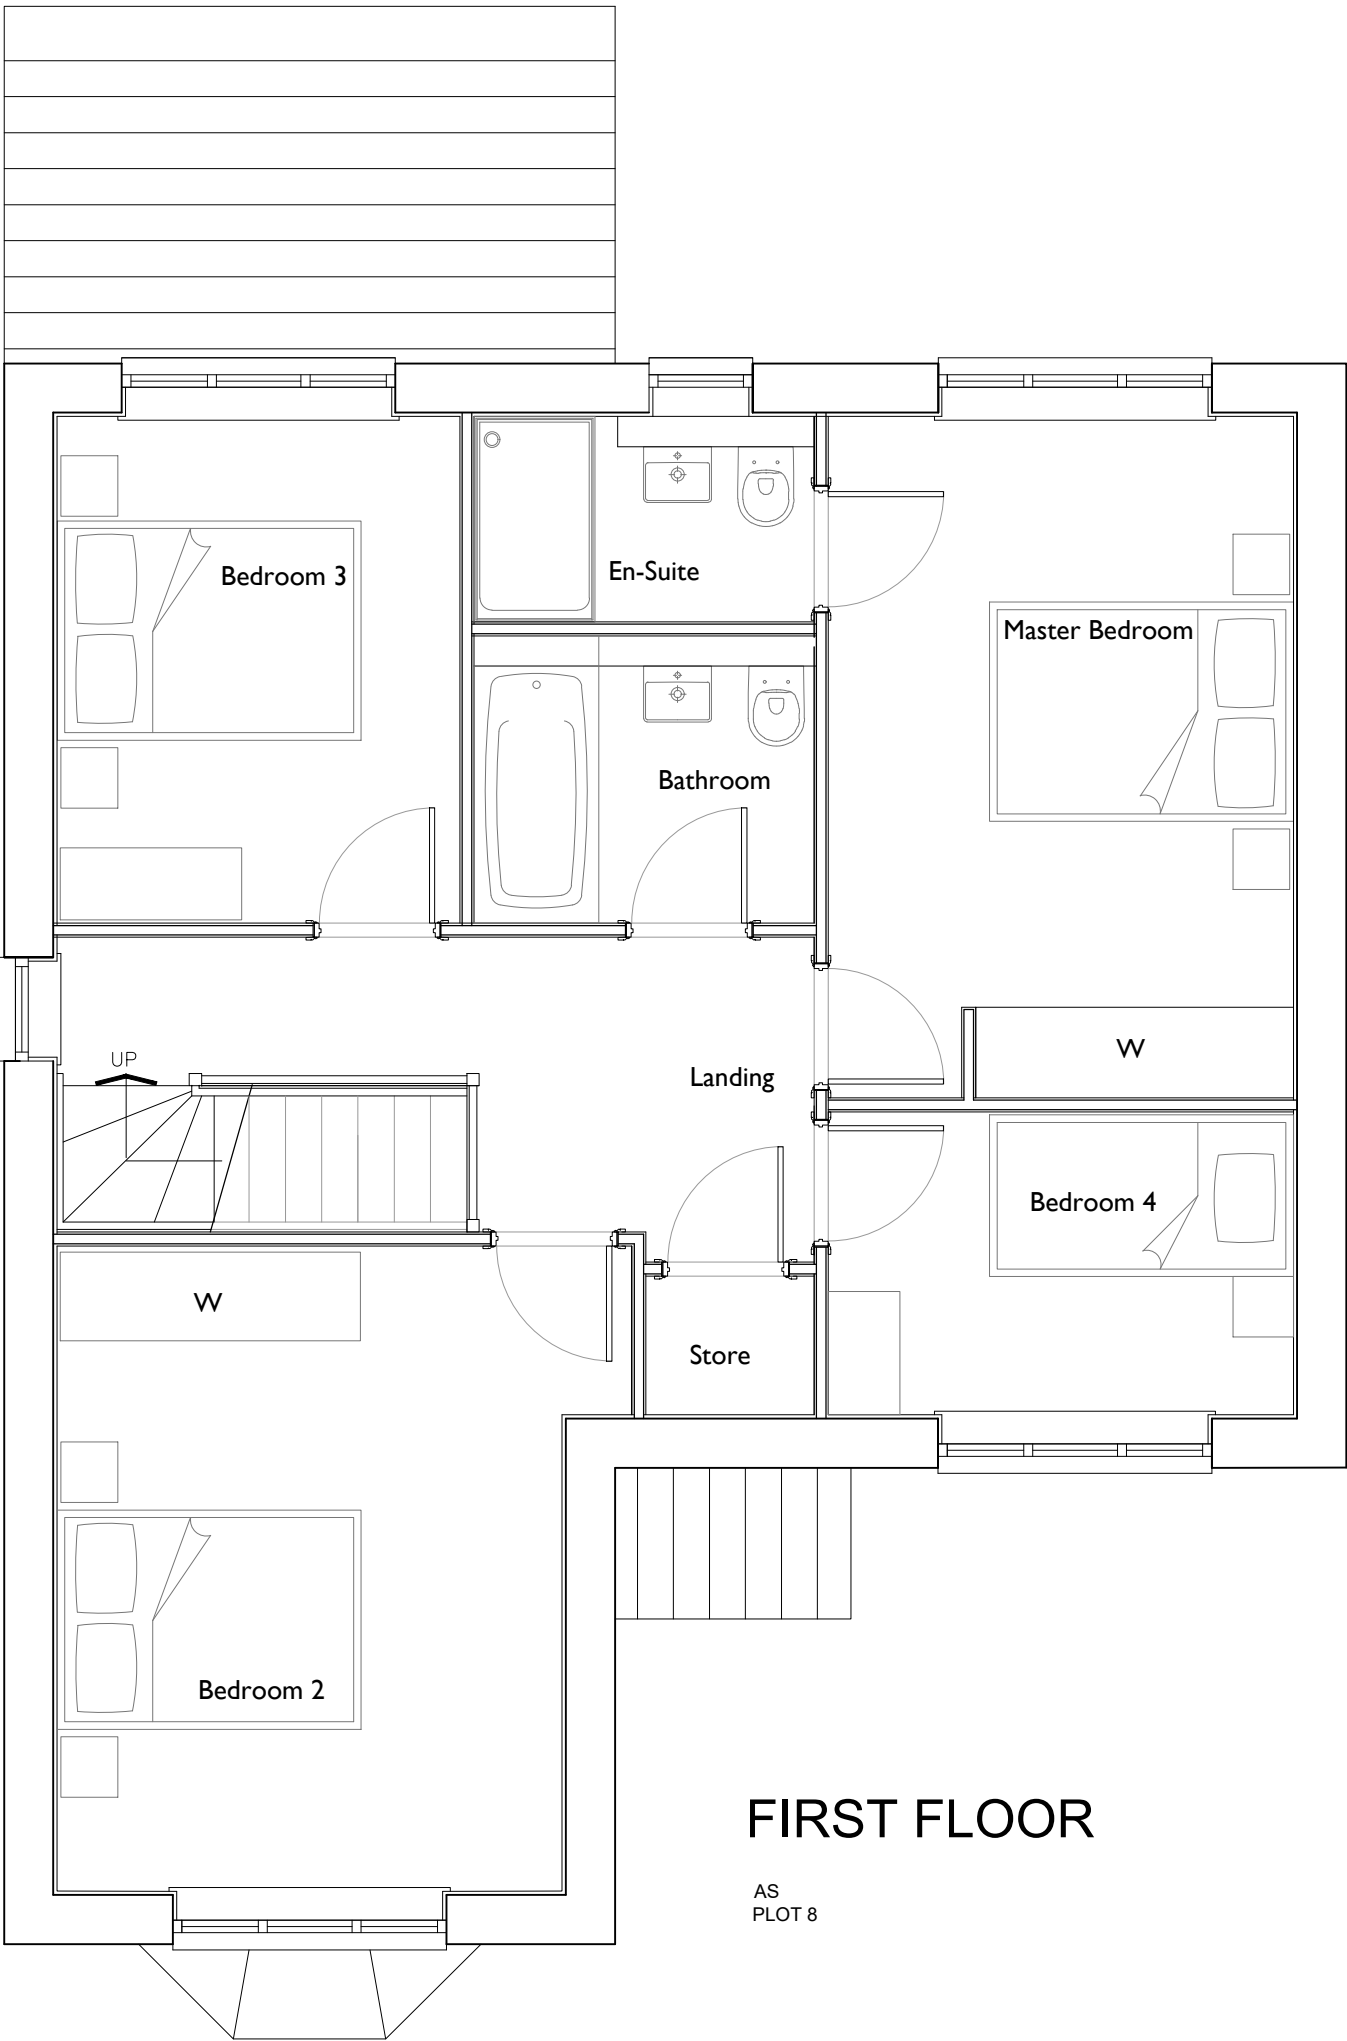

FIRST FLOOR

AS
PLOT 8

Date 06.10.21	Description Plot numbering updated.	Rev A	House Type N402	Drawing Title First Floor Plan	Site Thurlistone	Thorpe Arch Grange Walton Road Thorp Arch LS23 7BA		Scale @ A3	1:50	Date	18/03/21
								Drawn	JL	Checked	
								Drawing No.	TS-N402.02	Rev.	A