



Notes


This Drawing is an instrument of service and shall remain the property of Align Property Partners Ltd copyright ©. It may not be reproduced or copied in any form. It shall not be used for the construction, enlargement or alteration of a building or area other than the said project without the authorisation of the issuing office.
Contractors shall verify and be responsible for all dimensions and conditions and shall report any discrepancies to the issuing office before proceeding with any work. Drawings shall not be scaled.

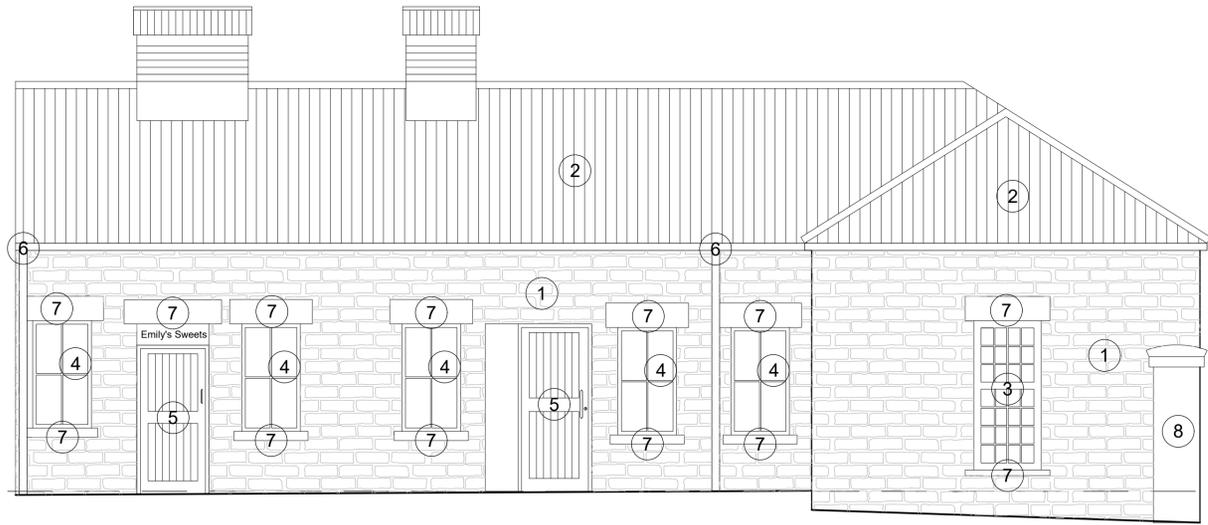

Existing Elevation A
Scale: 1:50

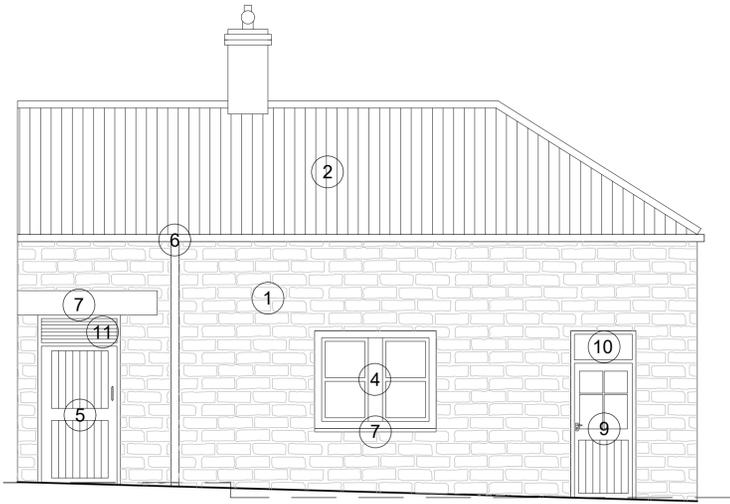


Existing Elevation B
Scale: 1:50

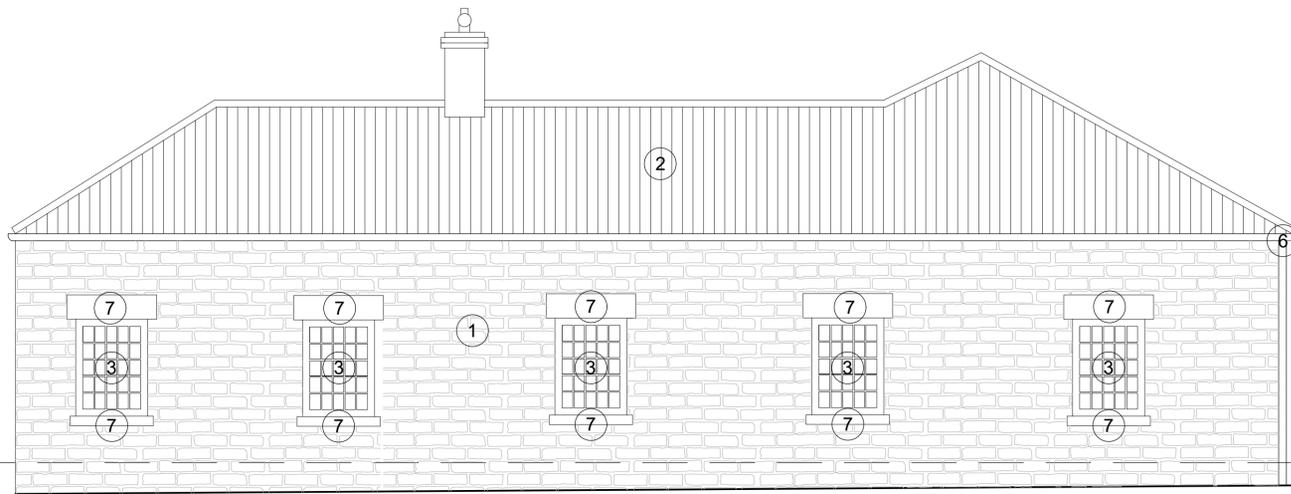

Existing Elevation C
Scale: 1:50

Materials Key:	
①	Existing stone - sandstone
②	Existing roof tiles - natural slate, colour grey
③	Existing windows - frame colour white, clear glazing
④	Existing windows - frame colour hollybush green, clear glazing
⑤	Existing door - frame and leaf colour hollybush green
⑥	Existing rainwater goods - metal painted colour white
⑦	Existing lintels & sills - natural stone
⑧	Existing column - natural stone
⑨	Existing door - frame and leaf colour hollybush green, clear glazing
⑩	Door glazed panel - clear glazing
⑪	Timber ventilated louver above door leaf - hollybush green

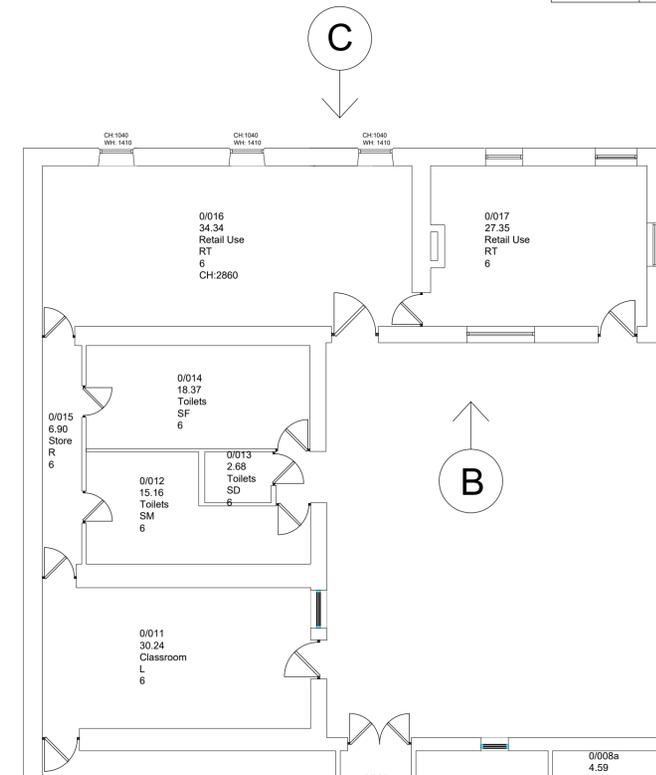

Floor Plan
Scale: 1:100



P1	Listed Building Consent	JG	RG	RG
Ver.	Details	Author & Date	Checked & Date	Approved & Date
White Rose House (2nd Floor), Northallerton Business Park, Thurston Road, Northallerton, DL6 2NA Tel: 01609 797373 Client:				
Barnsley Metropolitan Borough Council Project name: Elsecar Forging Ahead Scheme Changing Places Drawing Title: Existing elevations				
Purpose: Listed Building Consent				
Scale	Drawn	Checked	Approved	
1:50, 1:100	AB	RG	RG	
Original Size	Date	Date	Date	
A1	06/08/23	23/08/23	23.08.23	
Drawing Number	BC2208.03-APP-XX-XX-DR-A-030			Version
				P1