



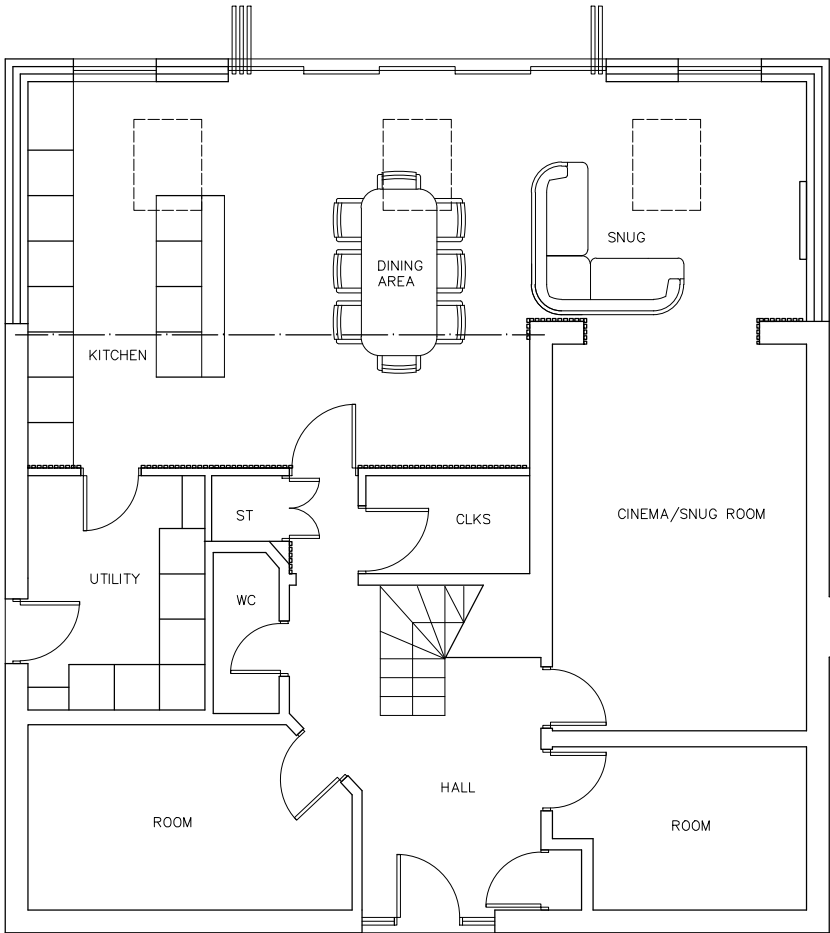

GROUND FLOOR PLAN SCALE 1:100@A3

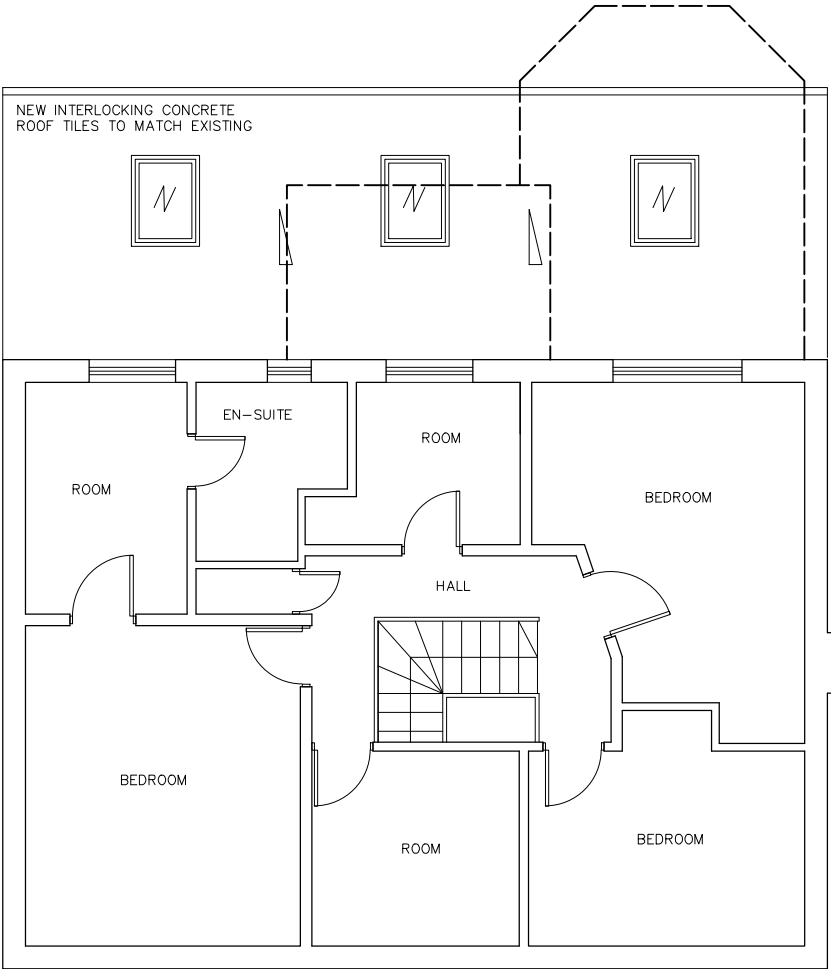

FIRST FLOOR PLAN SCALE 1:100@A3

client **VICTORIA CLIFTON**

project **19 BROOKFIELD, OXSPRING, SHEFFIELD
S36 8WG**

title **PROPOSED PLANS**

drawing no **A23-135-04** revision **A**

scale **1:100@A3** date drawn **08/06/2023**

S P A C E
studio



**18 Mylor Road
Sheffield
S11 7PF**

Telephone +44 (0) 114 263 1762

Revision	-	date drawn	08/06/2023	Drawn By	AMA
Comments	FIRST ISSUE				
Revision	A	date drawn	08/08/2023	Drawn By	AMA
Comments	CLIENTS CHANGES ADDED				