



NOTES

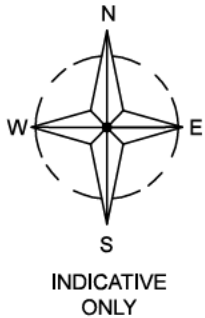

LOCATION PLAN  
SCALE 1:1250 AT A3

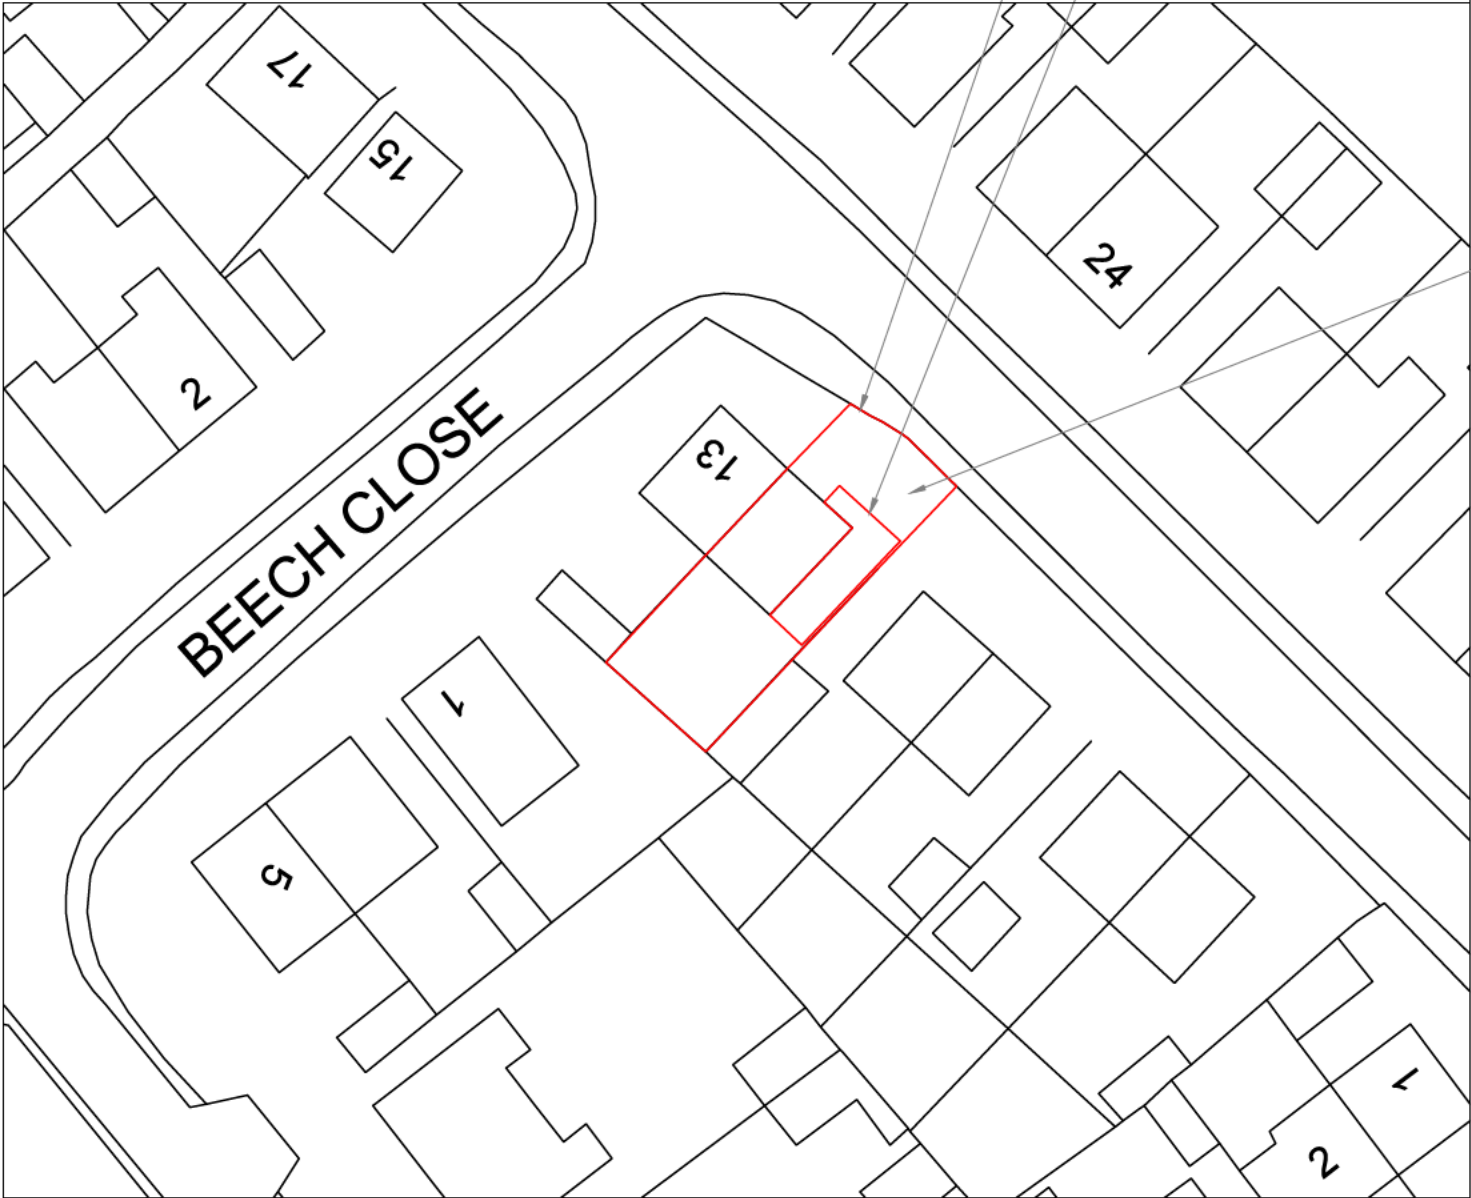

SITE PLAN  
SCALE 1:500 AT A3

PARKING AREA TO FRONT WIDENED TO ACCOMMODATE 2 CARS

| Rev | Description | By | Chk | App | Date |
|-----|-------------|----|-----|-----|------|
|-----|-------------|----|-----|-----|------|

JRB DESIGNS Ltd  
1 Saville Road  
Cudworth  
Barnsley  
S72 8LT  
Tel: 01226 383542  
Fax: 01226 380078  
Mob: 07970 541192  
Email: john@jrbdesigns.co.uk

This drawing is copyright, © jrbdesigns Ltd,

Client

Drawing Title

SITE PLANS

Address

11 NORWOOD DRIVE  
BRIERLEY  
BARNSELY  
S72 9EJ

Project Title:

PROPOSED TWO STOREY SIDE  
EXTENSION WITH SINGLE FRONT

Purpose of Issue:

PLANNING

Drawing Status

FIRST ISSUE

|                         |                    |                                   |
|-------------------------|--------------------|-----------------------------------|
| Scale at A3<br>AS SHOWN | Drawn By<br>JRB    | Date<br>28/06/2018                |
| Checked By              | Date<br>28/06/2018 | Approved By<br>Date<br>28/06/2018 |

|                       |                    |               |
|-----------------------|--------------------|---------------|
| Project No.<br>MLJ001 | Drawing No.<br>001 | Revision<br>- |
|-----------------------|--------------------|---------------|

APPROVAL ☒ INFORMATION ☐ TENDER ☐ CONTRACT ☐ CONSTRUCTION ☐