

**Notes:**

BUILDING REGULATIONS DRAWINGS - THIS DRAWING SHOULD NOT BE USED FOR ANY OTHER PURPOSES THAN THAT SPECIFIED HERE  
 COPYRIGHT - THIS DRAWING MAY NOT BE REPRODUCED OR MODIFIED IN WHOLE OR PART BY ANY PERSON OR ORGANISATION WITHOUT THE ARCHITECTS CONSENT, ISSUING COPIES TO THIRD PARTIES MAY NOT BE DONE WITHOUT THE ARCHITECTS CONSENT  
 DO NOT SCALE - CONTRACTOR MUST VERIFY ALL DIMENSIONS PRIOR TO COMMENCING SHOP DRAWINGS/ WORKS ON SITE  
 DRAWING TO BE READ IN CONJUNCTION WITH ARCHITECTS SCOPE OF WORKS AND NBS SPECIFICATION DOCUMENT  
 ANY CONFLICT BETWEEN DRAWINGS/ SPECIFICATION PLEASE CONSULT THE ARCHITECT

**Revision: A**

Revision List:  
 A - 05.10.16 - b regs comments added





Project /Client: Cubley Hall Farm / Clark

Drawing Title: Ground Floor Plan - Proposed

Drawing Number: 2008/LO/008

Scale at A1: 1:50

Date: Jun 16

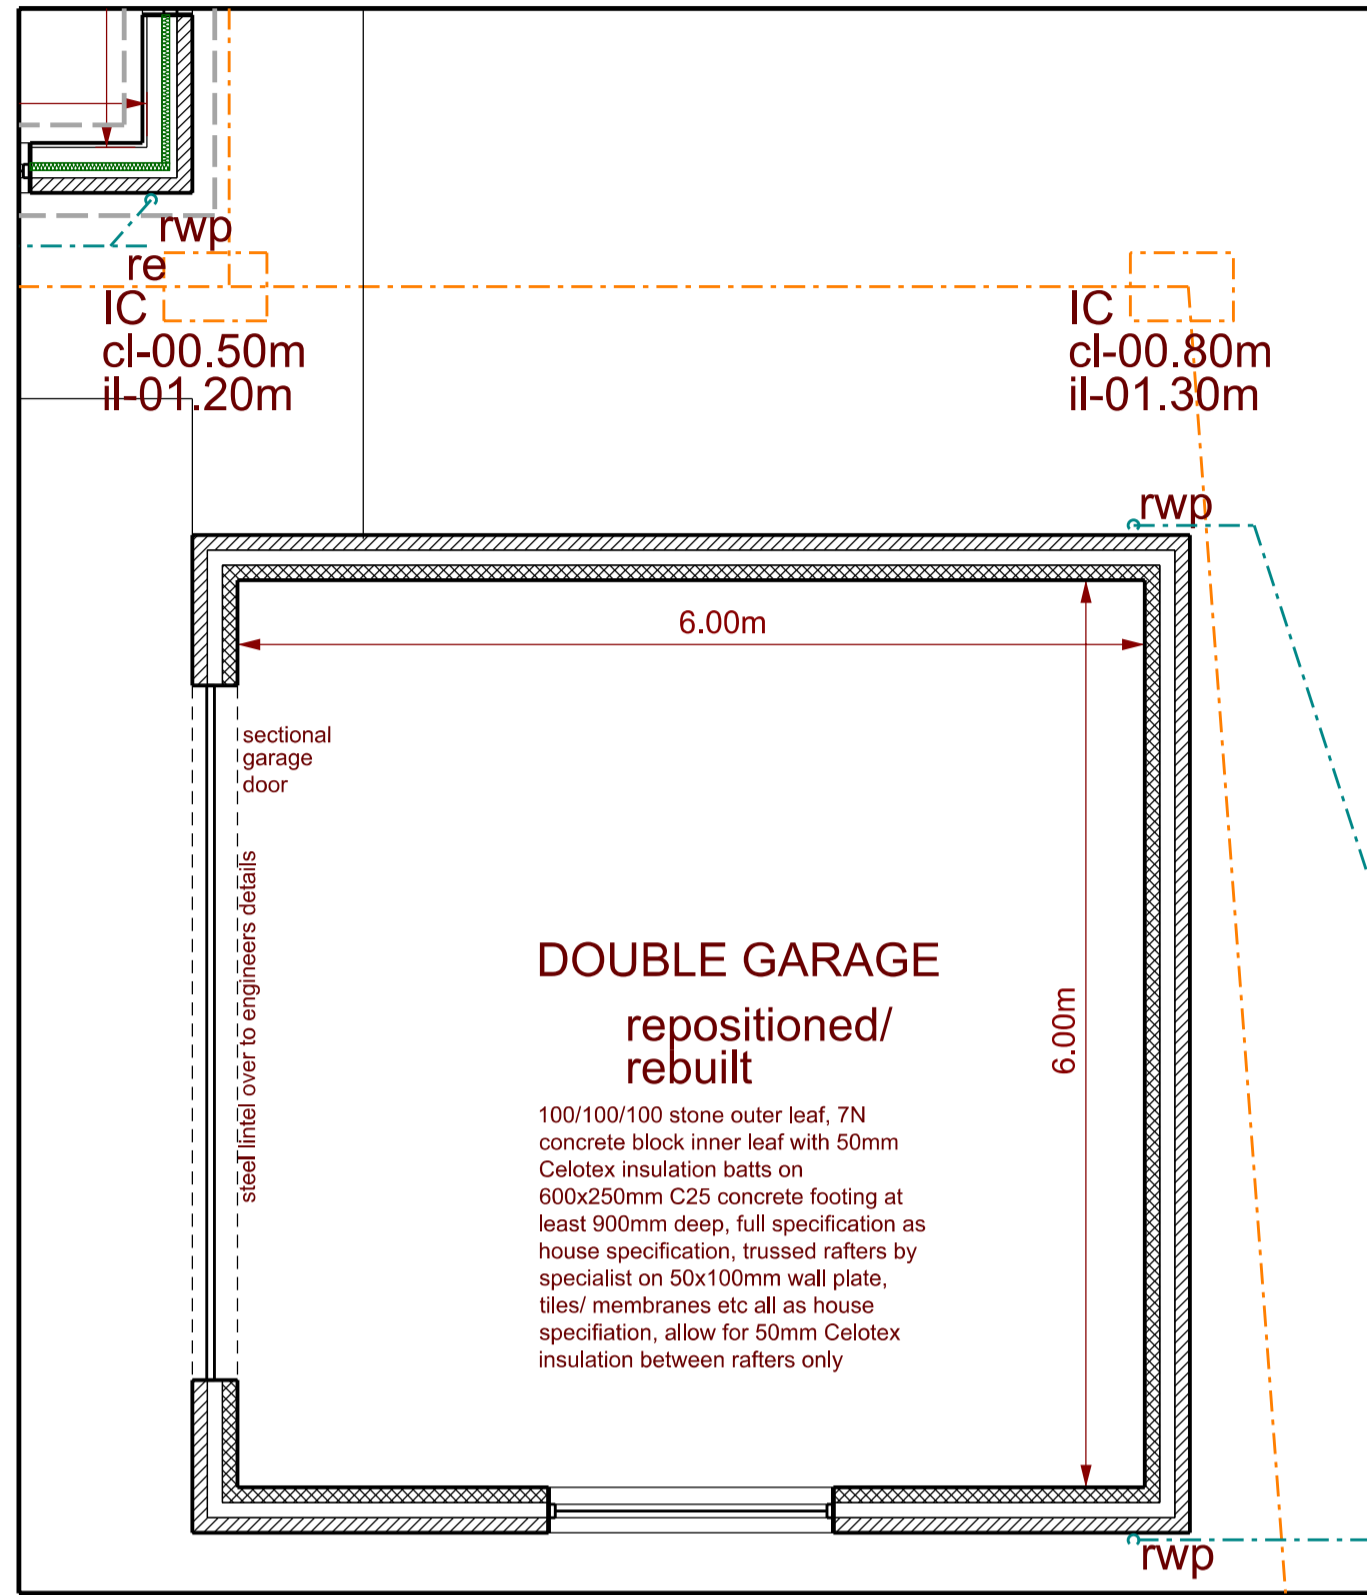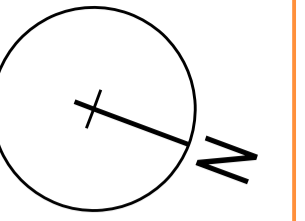

Garage Plan - Proposed

