



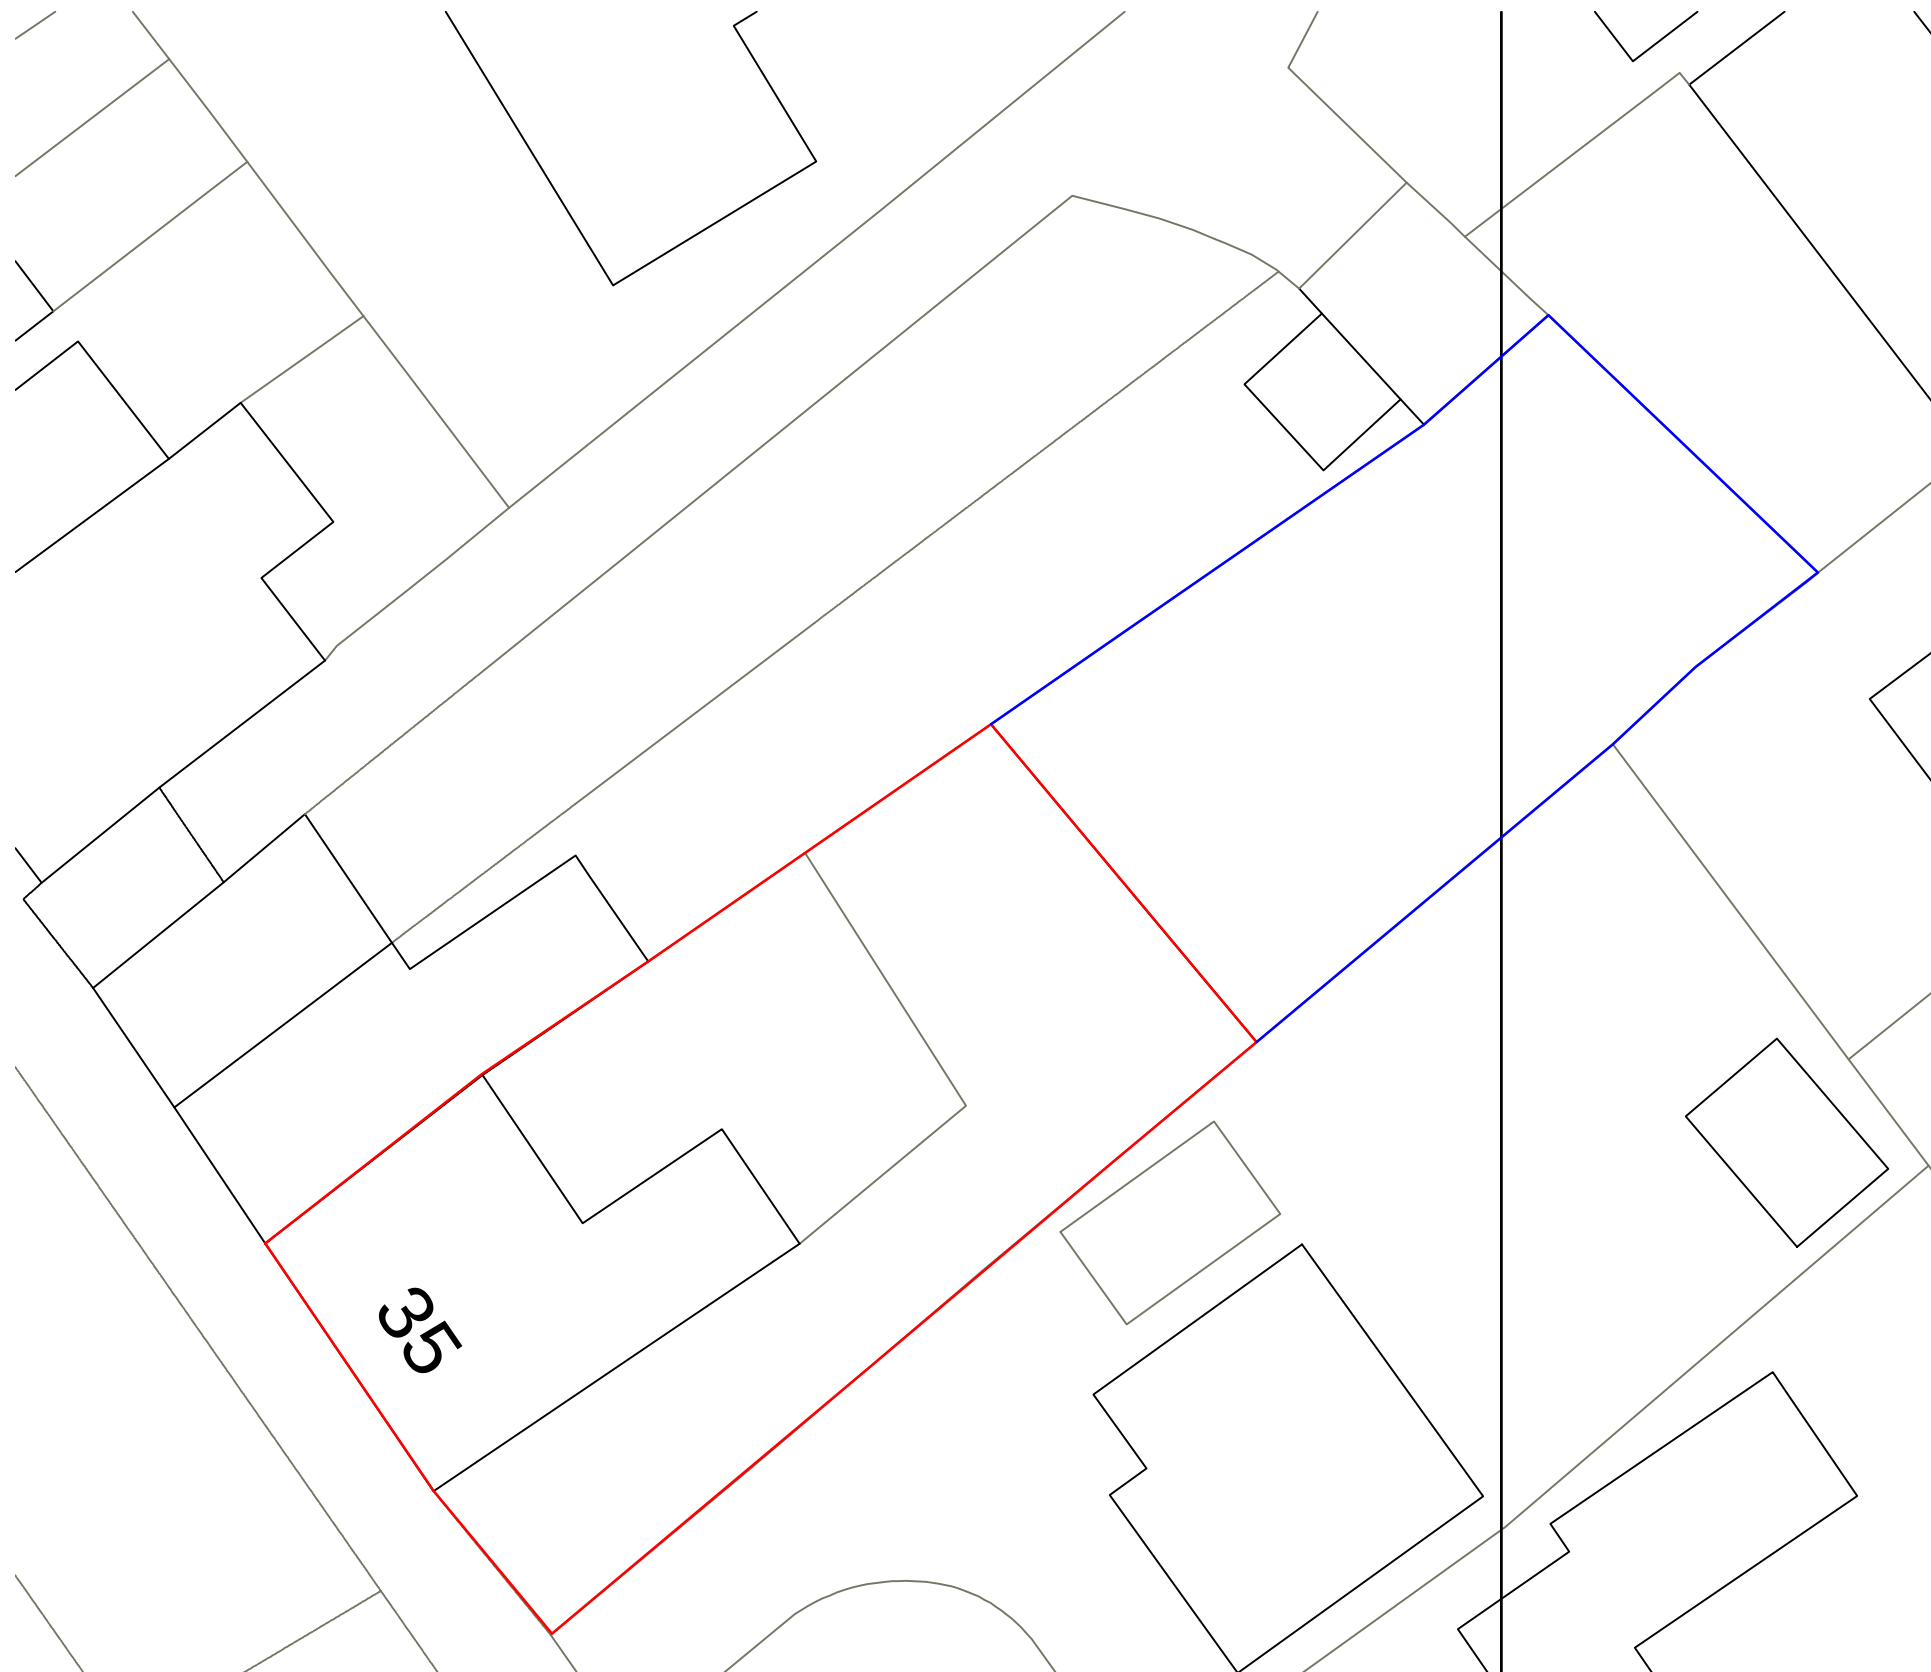

Existing Site Plan scale 1:200

DO NOT SCALE Use figured dimensions only. ALL contractors are requested to check all dimensions on site before proceeding. All discrepancies to be notified in writing to John Cotterill. Dimensions are in millimeters unless stated otherwise. All levels are in meters above AOD unless stated otherwise. No areas indicated, or areas calculated from this drawing should be used for valuation purposes or as the basis for development contracts. Copyright ARCHITECTURE by John Cotterill. All rights reserved including the right of reproduction in whole or part, in any form or media.

 

Location Plan scale 1:1250

PLANNING DRAWING ONLY

ARCHITECTURE by John Cotterill			
tel. 07791 834 010 email design@johncotterill.co.uk www.johncotterill.co.uk			
Proj.	35 Market Street, Hoyland		
Title	Existing Site and Location Plans		
Scale	1:200 @ A3	Date	Aug 2021
Dwg No.	01		Rev. -