




NOTES:
All dimensions must be checked on site and not scaled from this drawing.

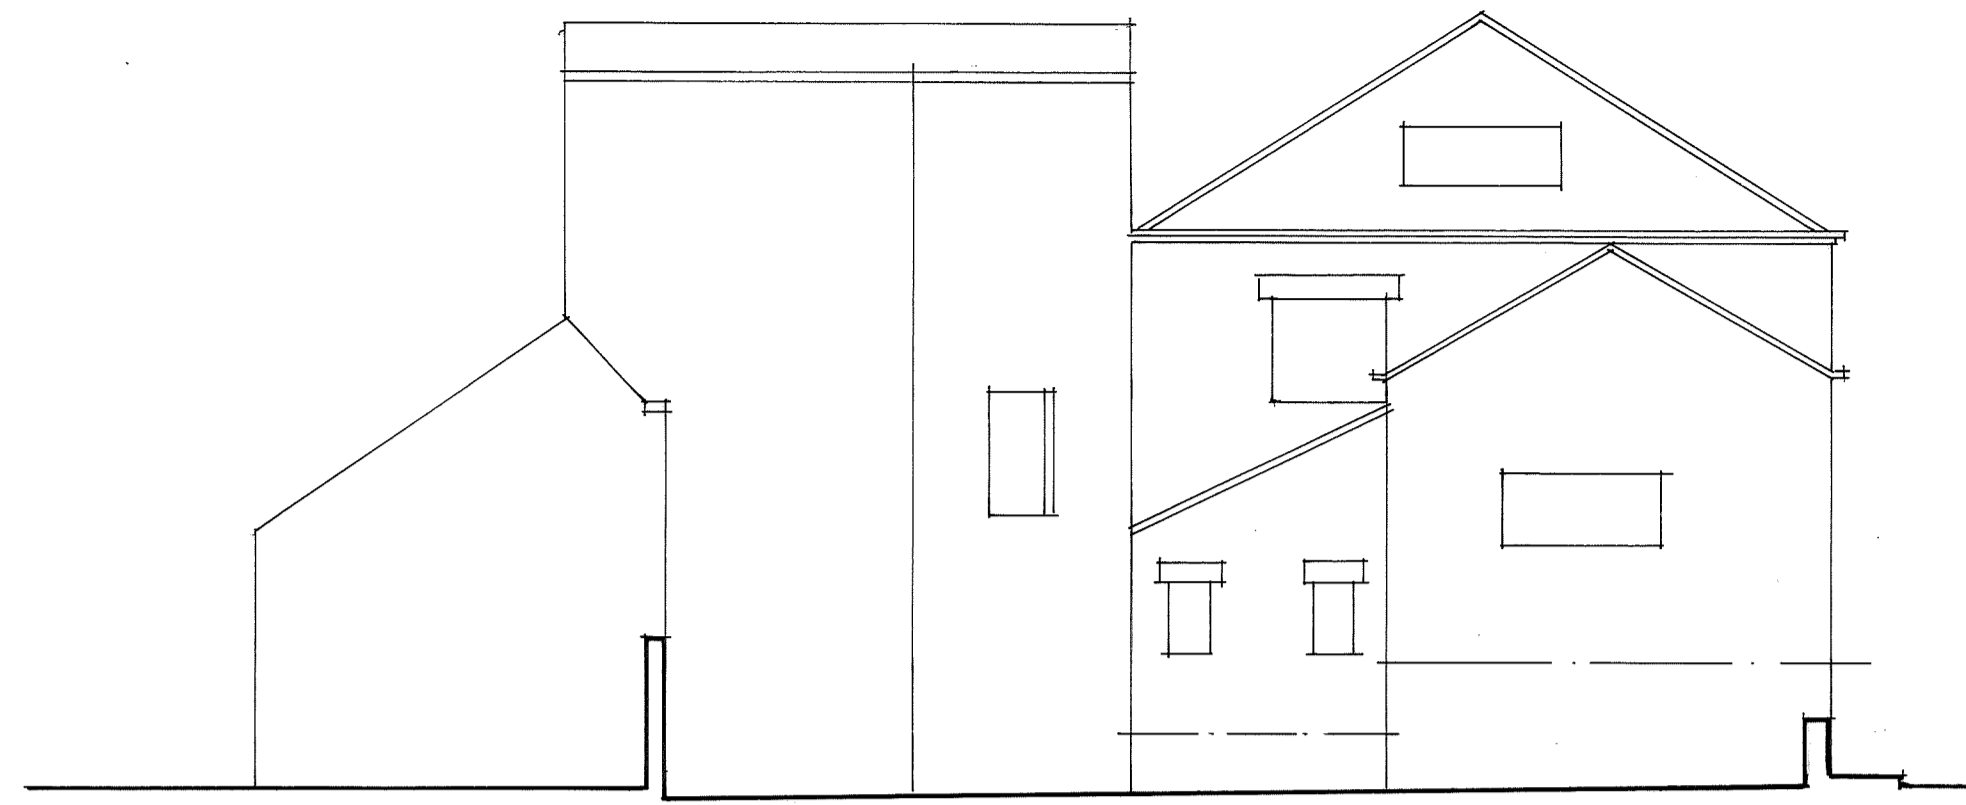


**EXISTING
REAR ELEVATION**

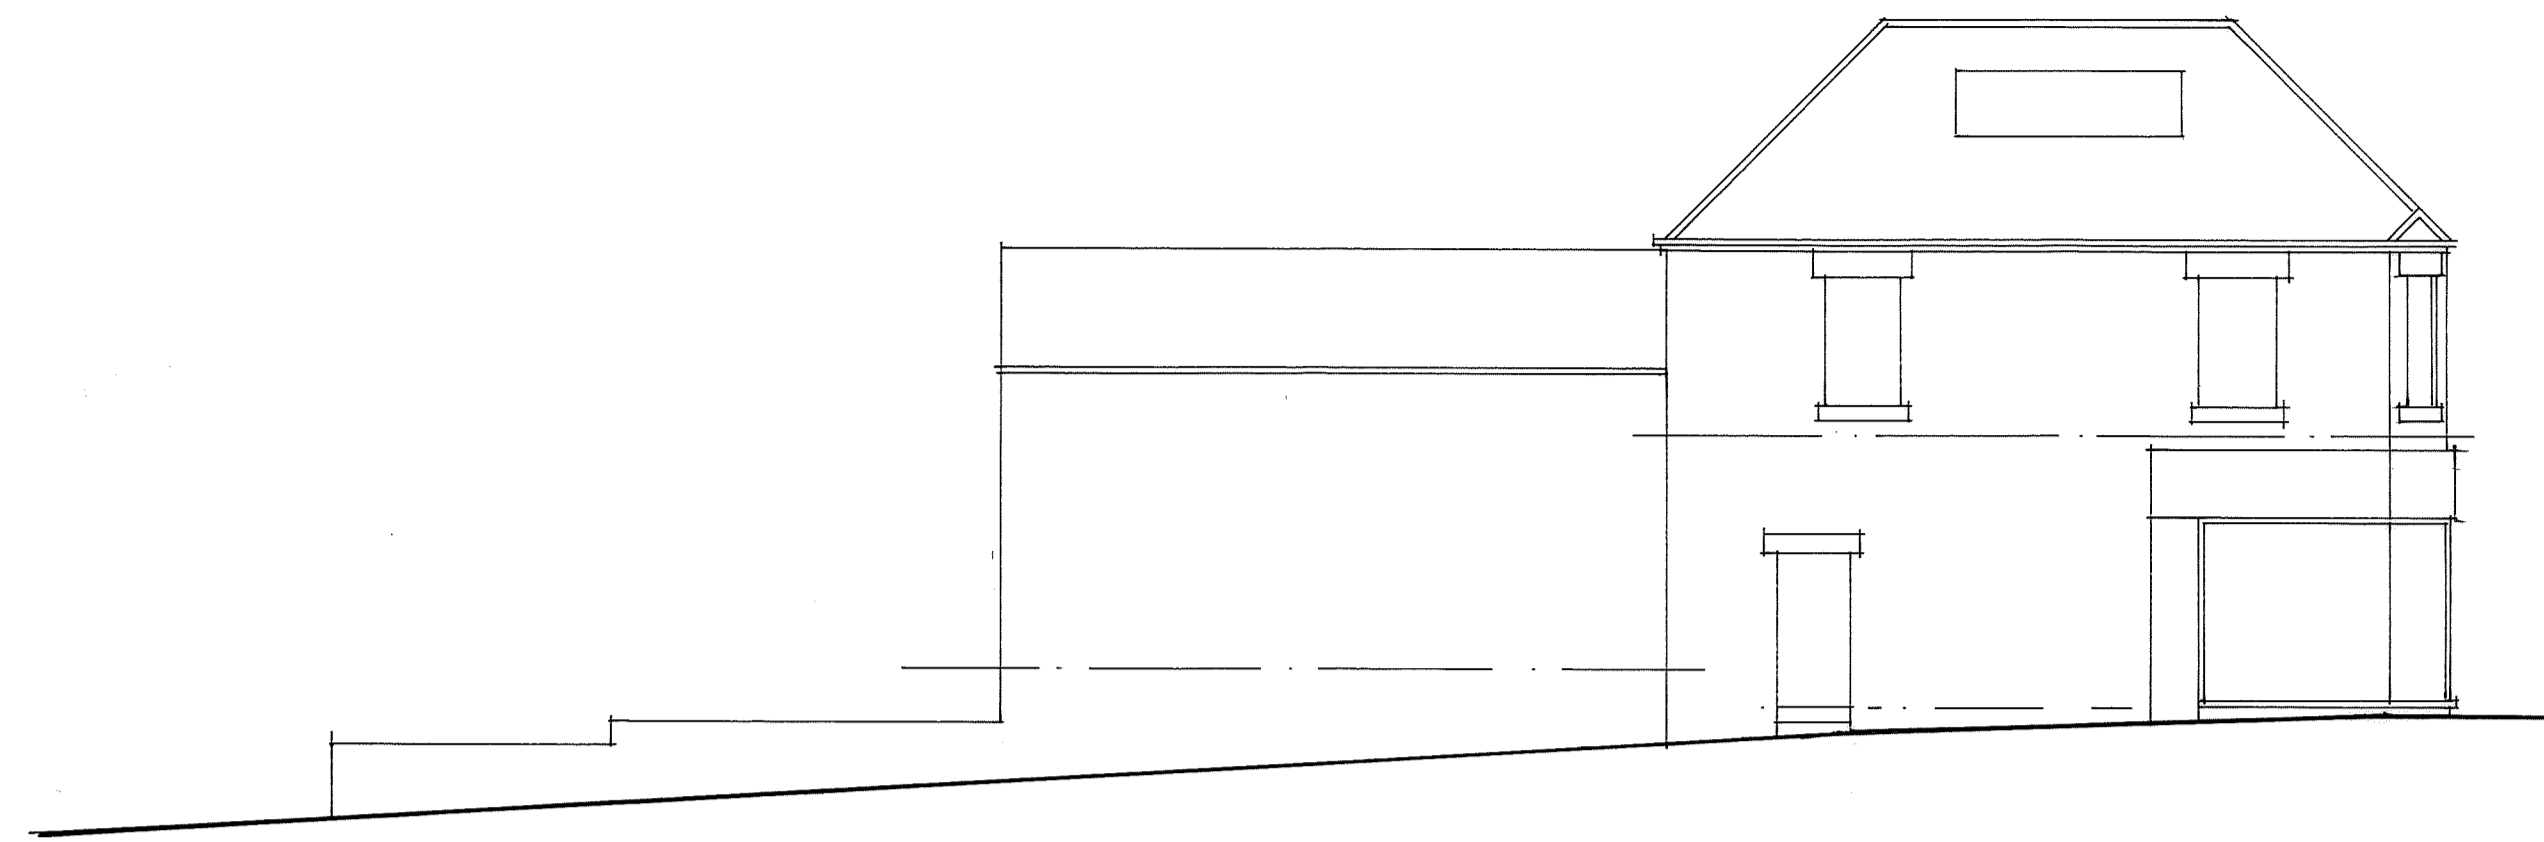


**EXISTING
ALBERT ST. ELEVATION**

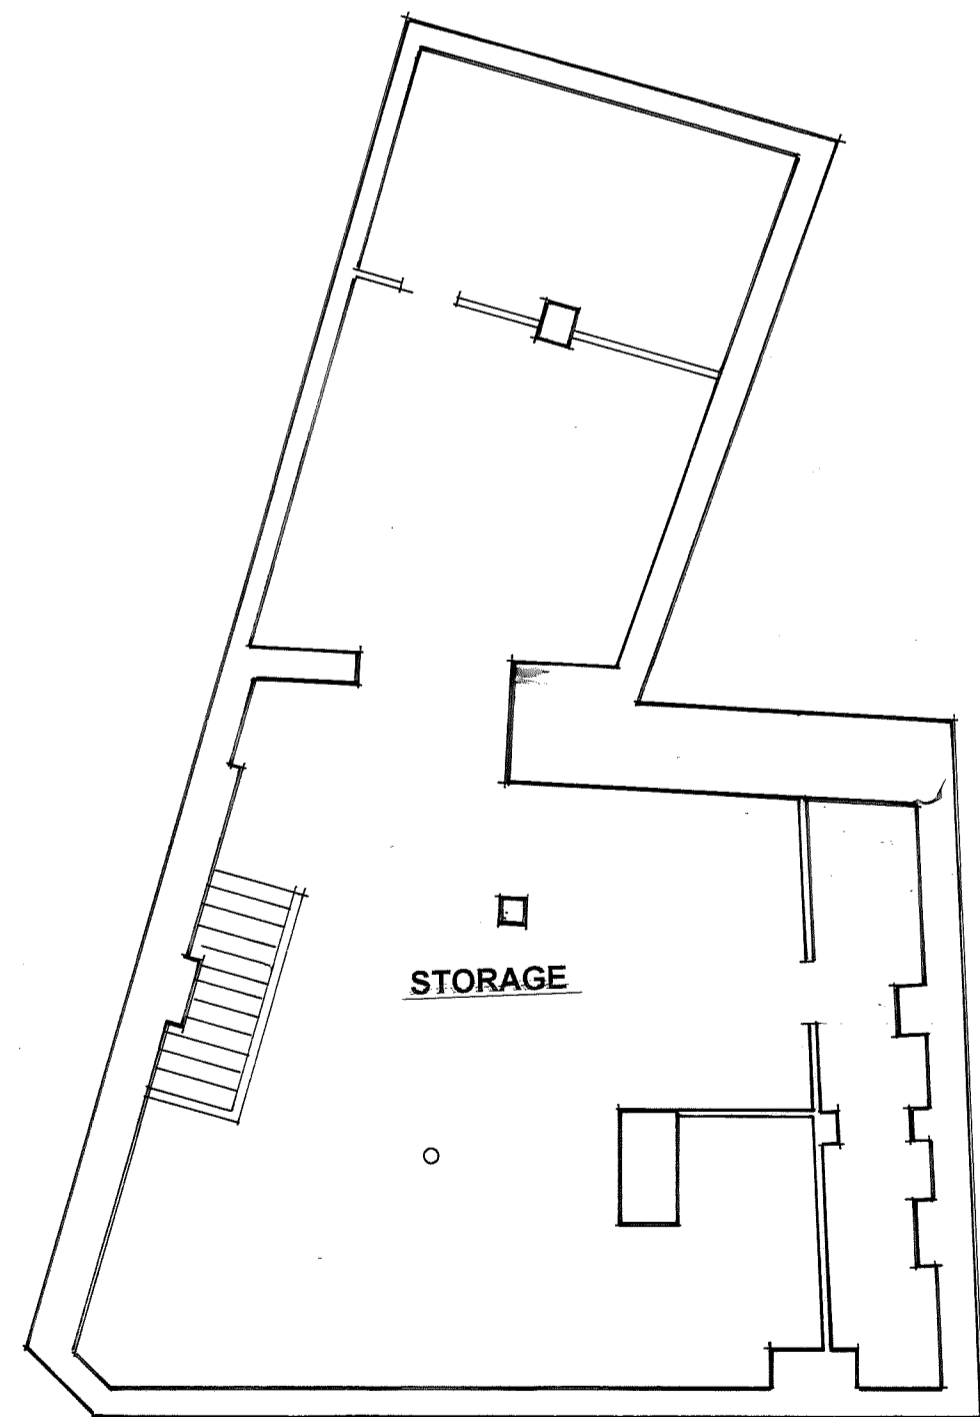

**EXISTING
BASEMENT LAYOUT**

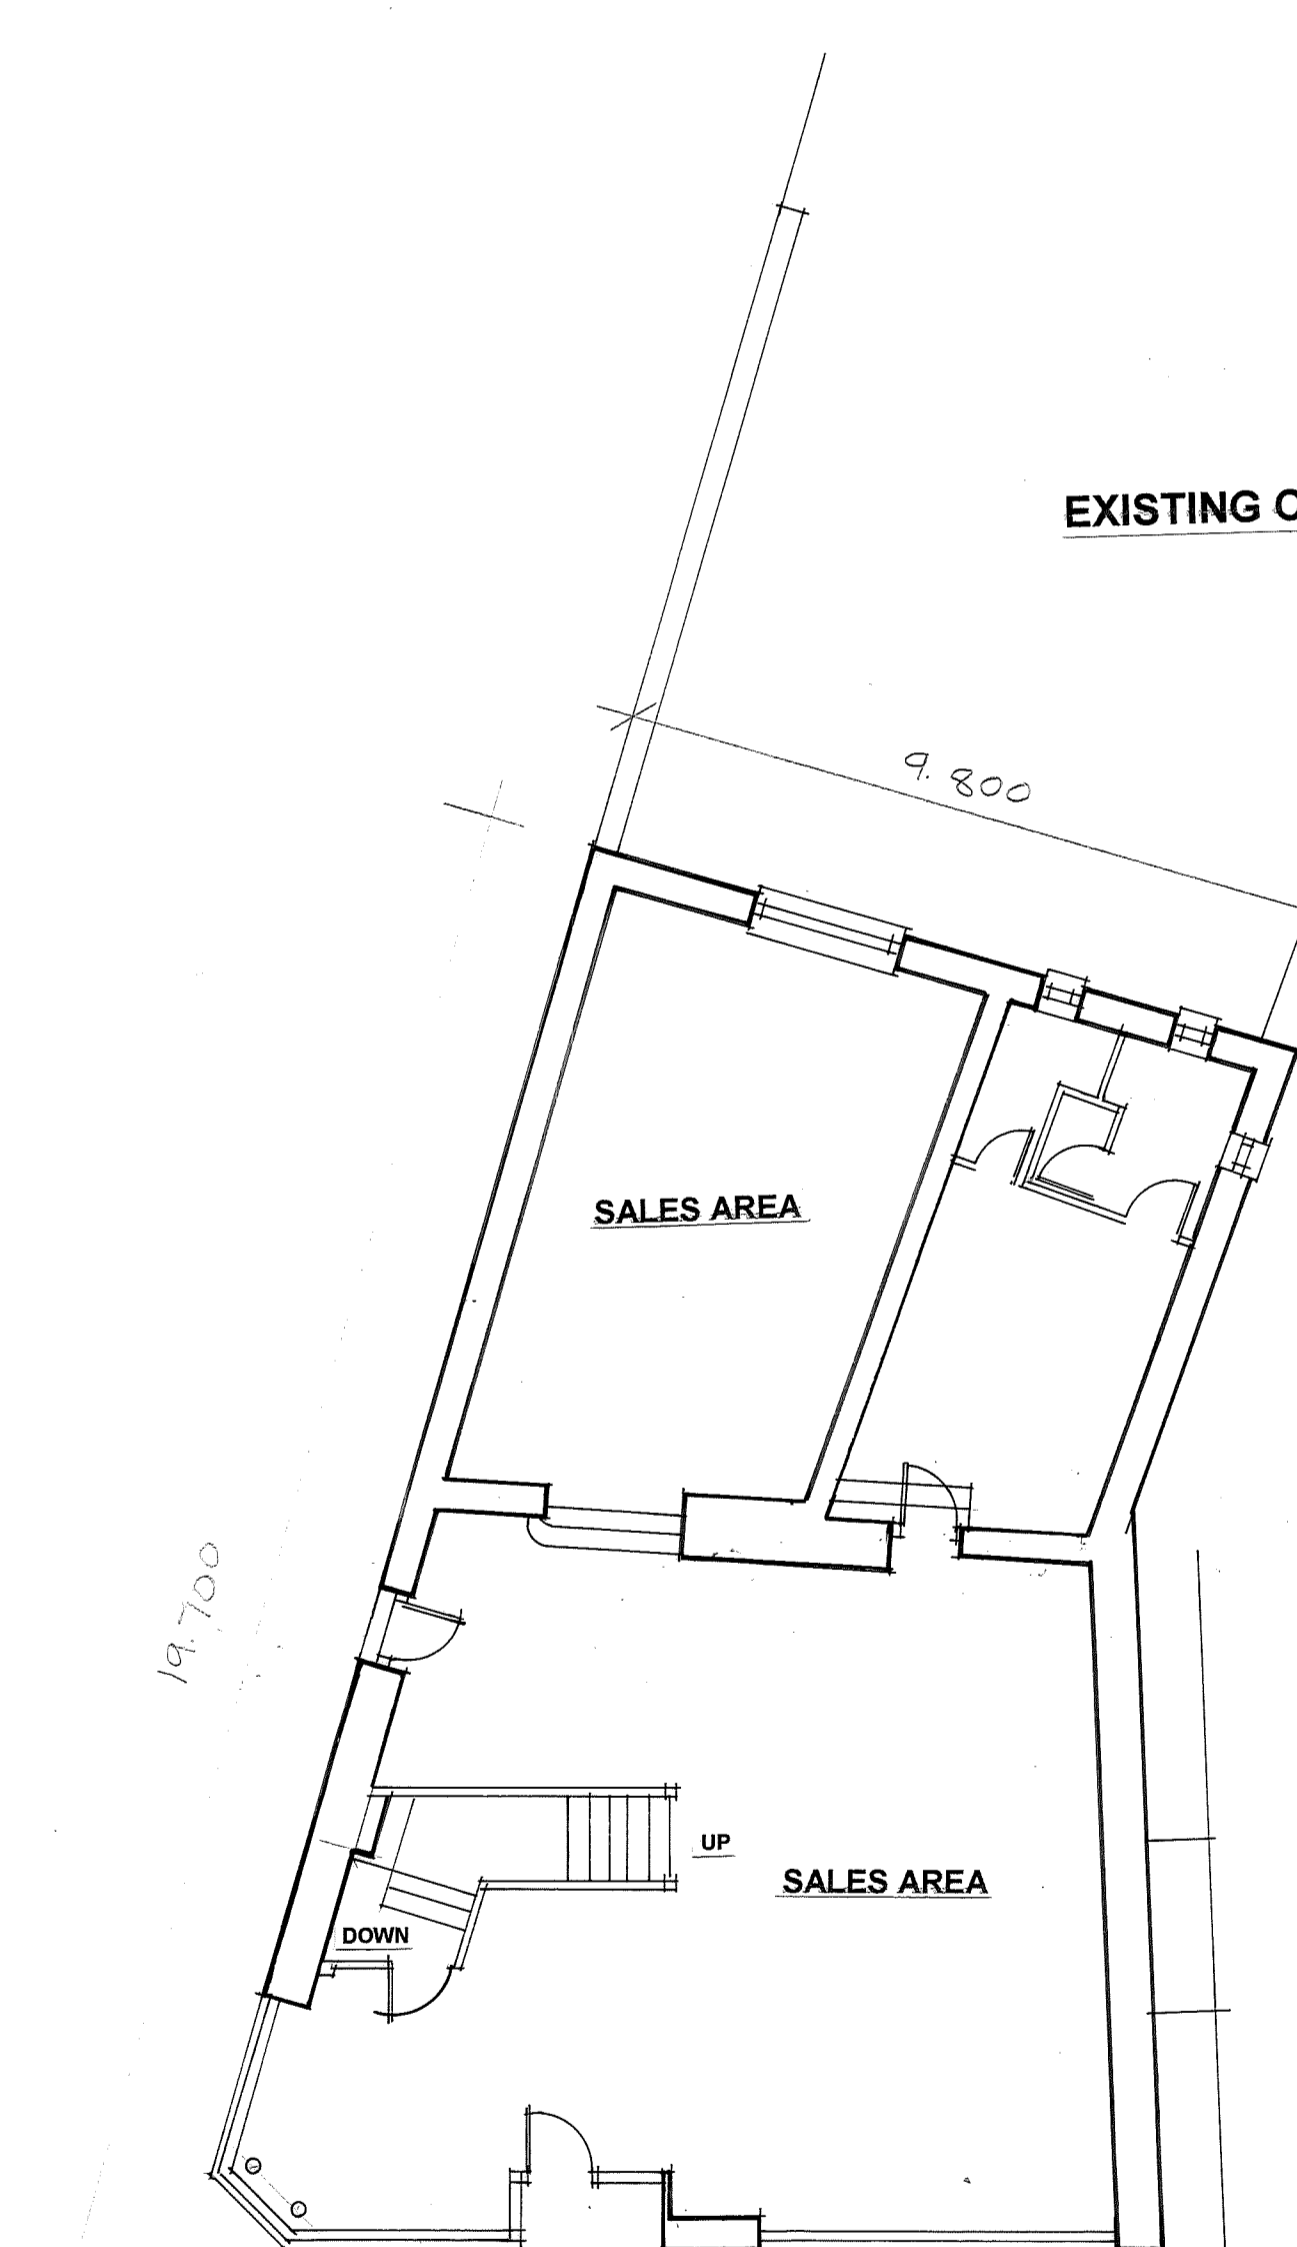

**EXISTING
GROUND FLOOR LAYOUT**

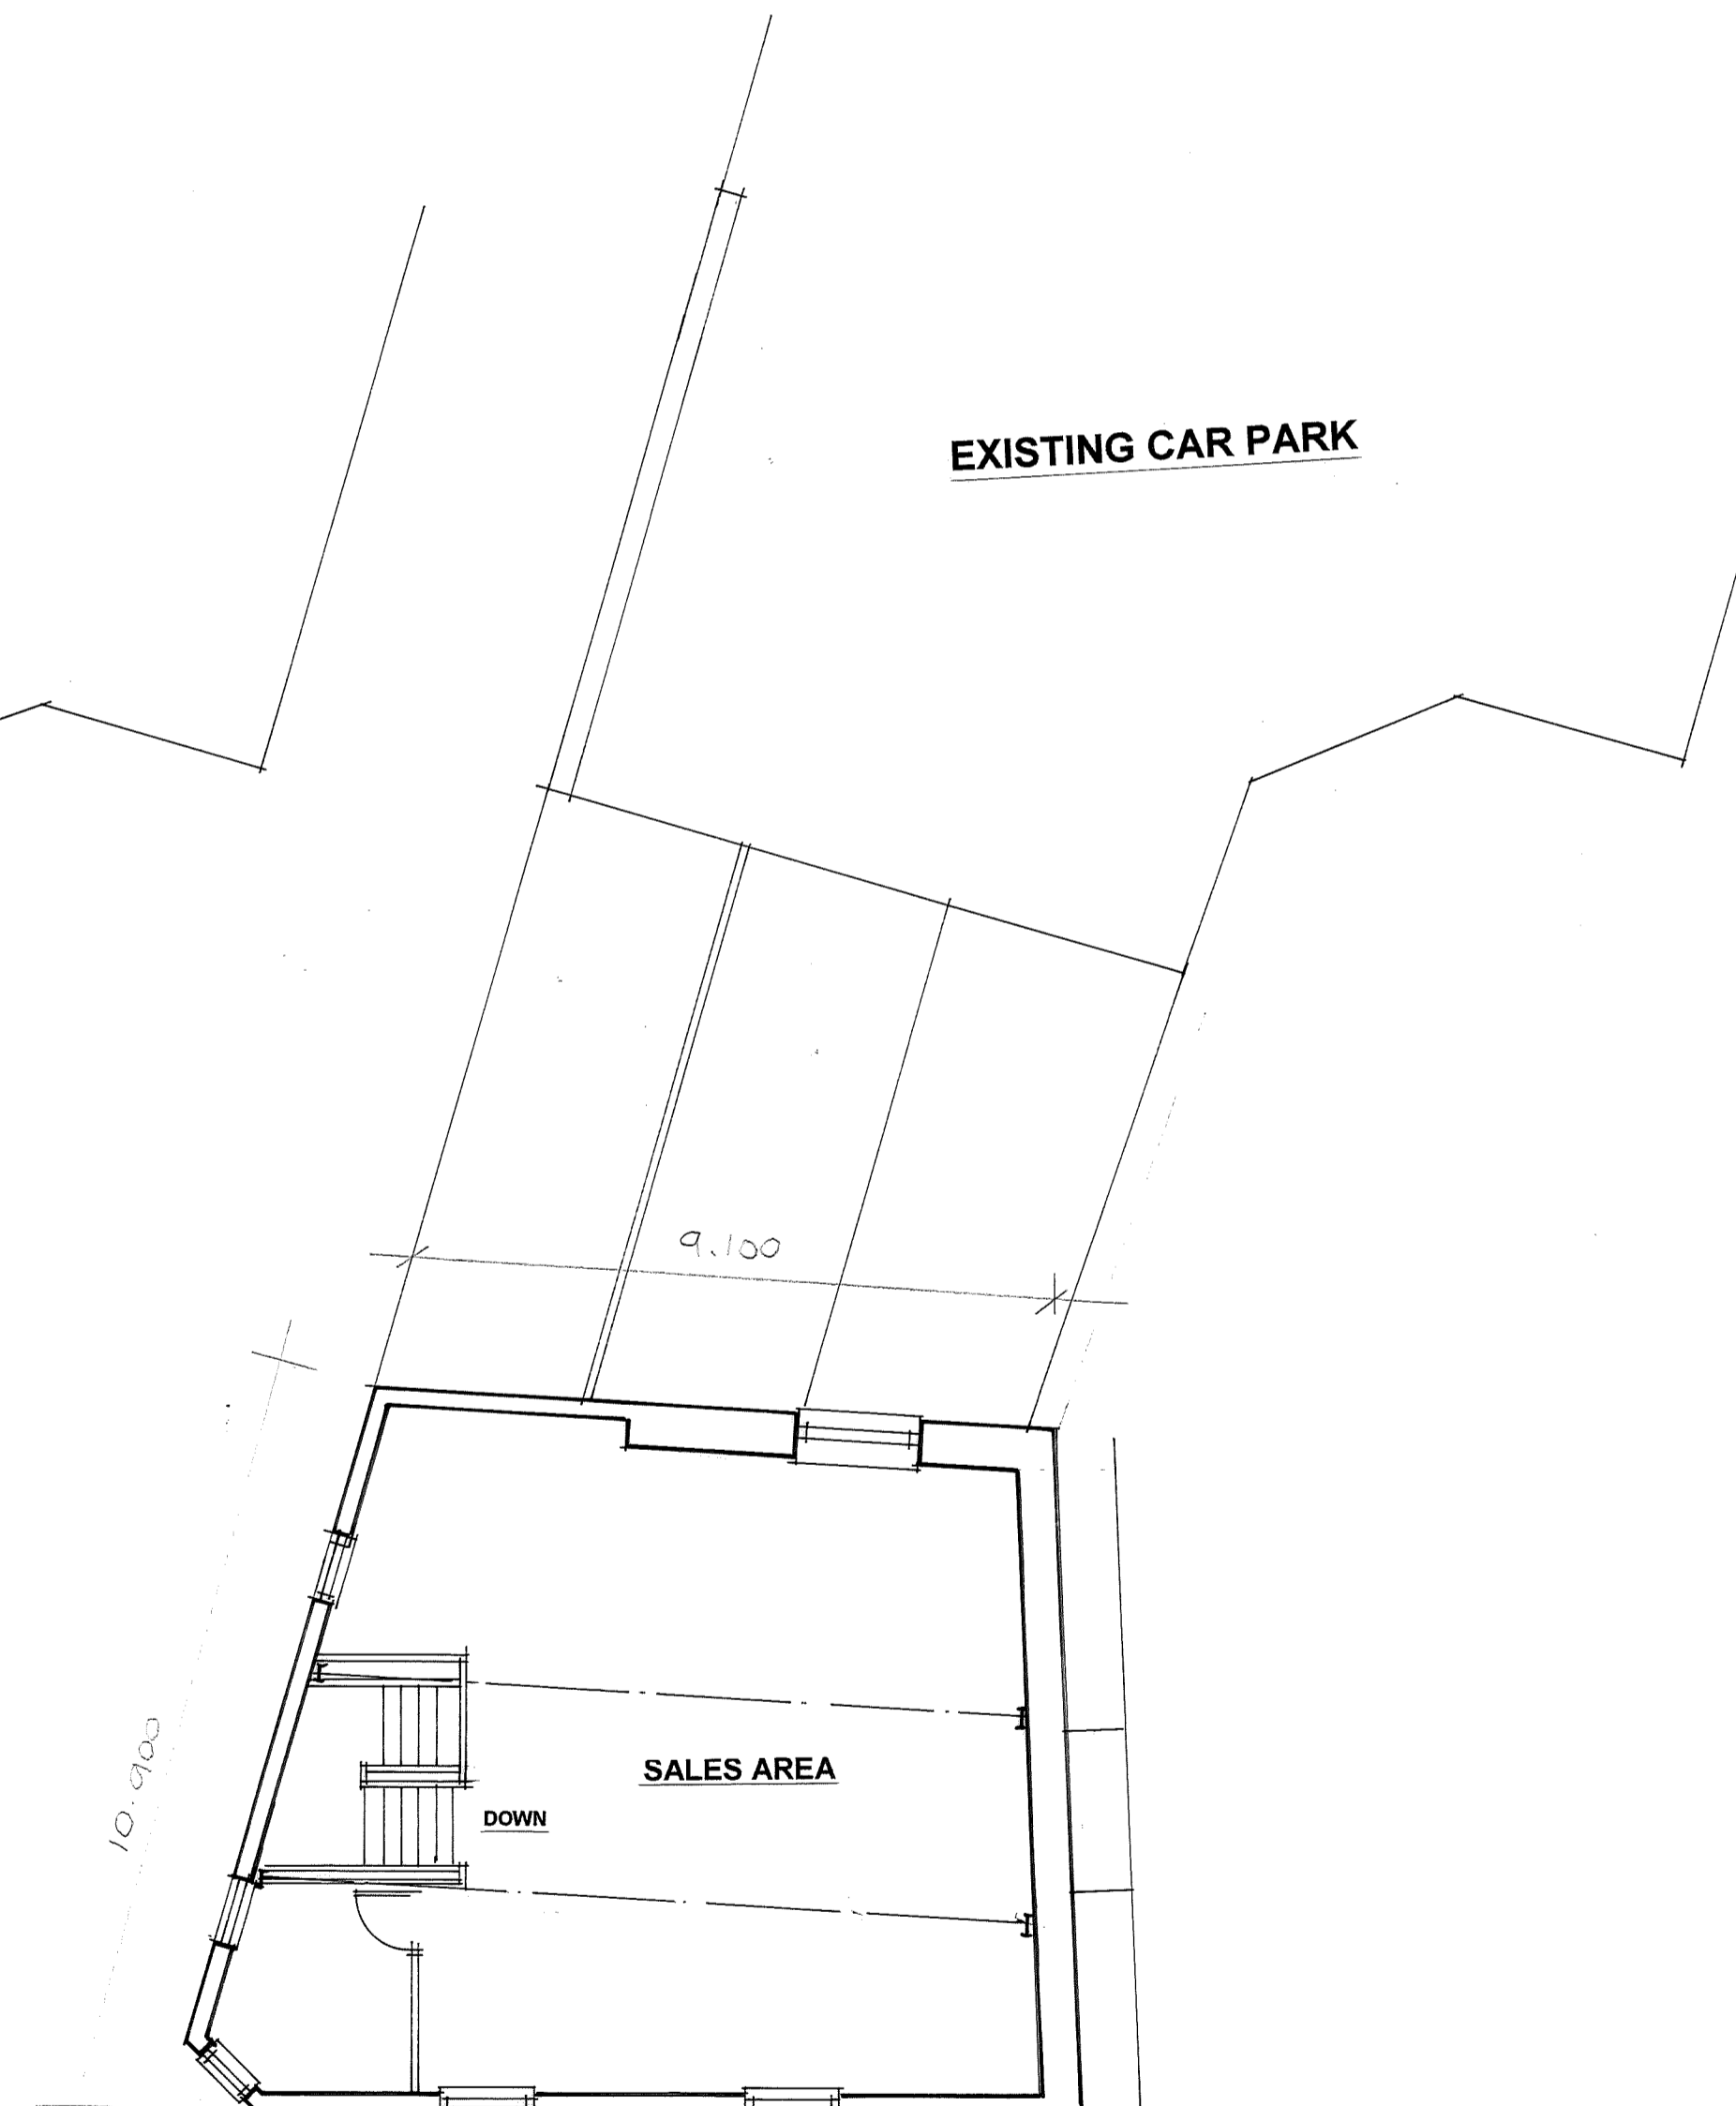

**EXISTING
FIRST FLOOR LAYOUT**

A	Date	Revisions

© copyright

AJF DESIGNS

ARCHITECTURAL DESIGN CONSULTANTS
9 MIDHOPE WAY, BARNSELY
S.YORKS. S75 2LS
TEL: 07888 764202 EMAIL: andy.fyfe@icloud.com

PLANNING SUPERVISORS

Client
P & J TEXTILES

Job Title
**Proposed Alterations
And Extension to
29-31 New Street
Barnsley**

Drawing Title
**EXISTING
PLANS AND
ELEVATIONS**

Scale: 1:100

Date: Dec 2016 Drawn by

Drg No. Drawing No 1184/27/01 Rev.