


SHEET 1

SCALE

... is shown by dotted lines
... plan. The site boundaries
be updated from later survey information.

SCALE 1:2500

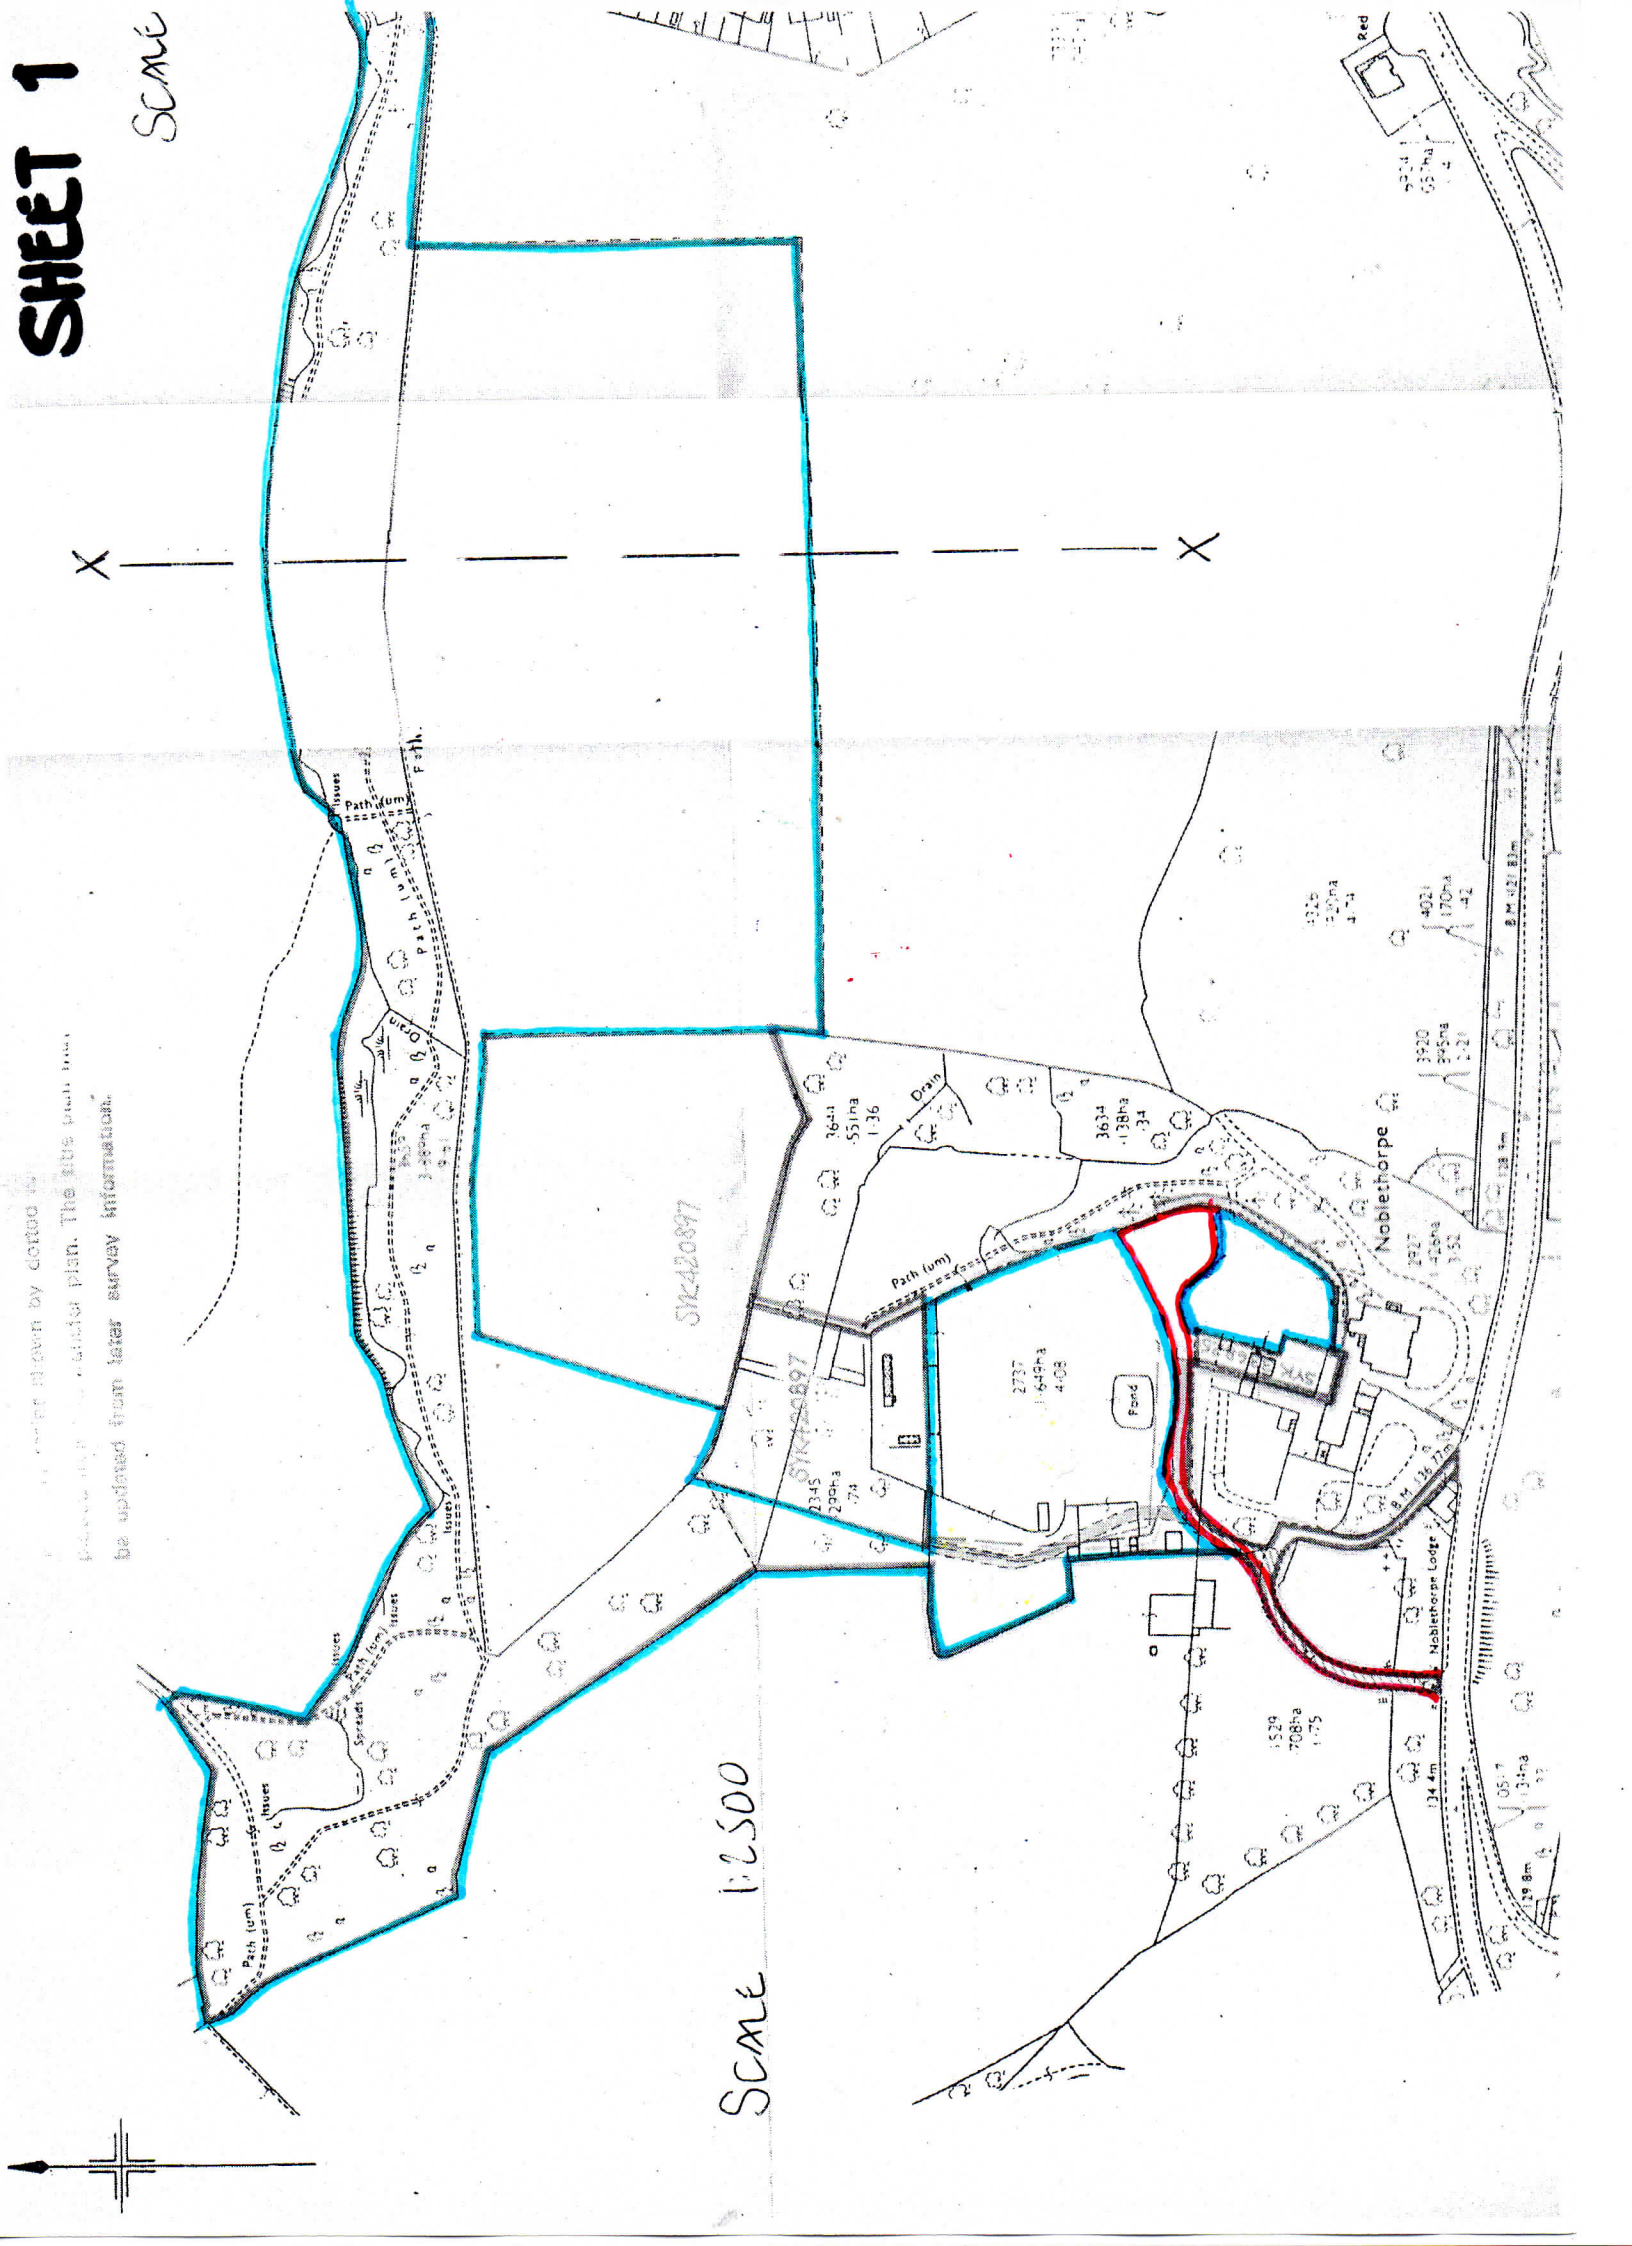

SYK420897

SYK420897

2737
1648ha
4.08

Pond

Noblethorpe

Noblethorpe Lodge

1529
708ha
1.75

134 km

05.7
134ha
0.37

129.8m

05.7
134ha
0.37

129.8m

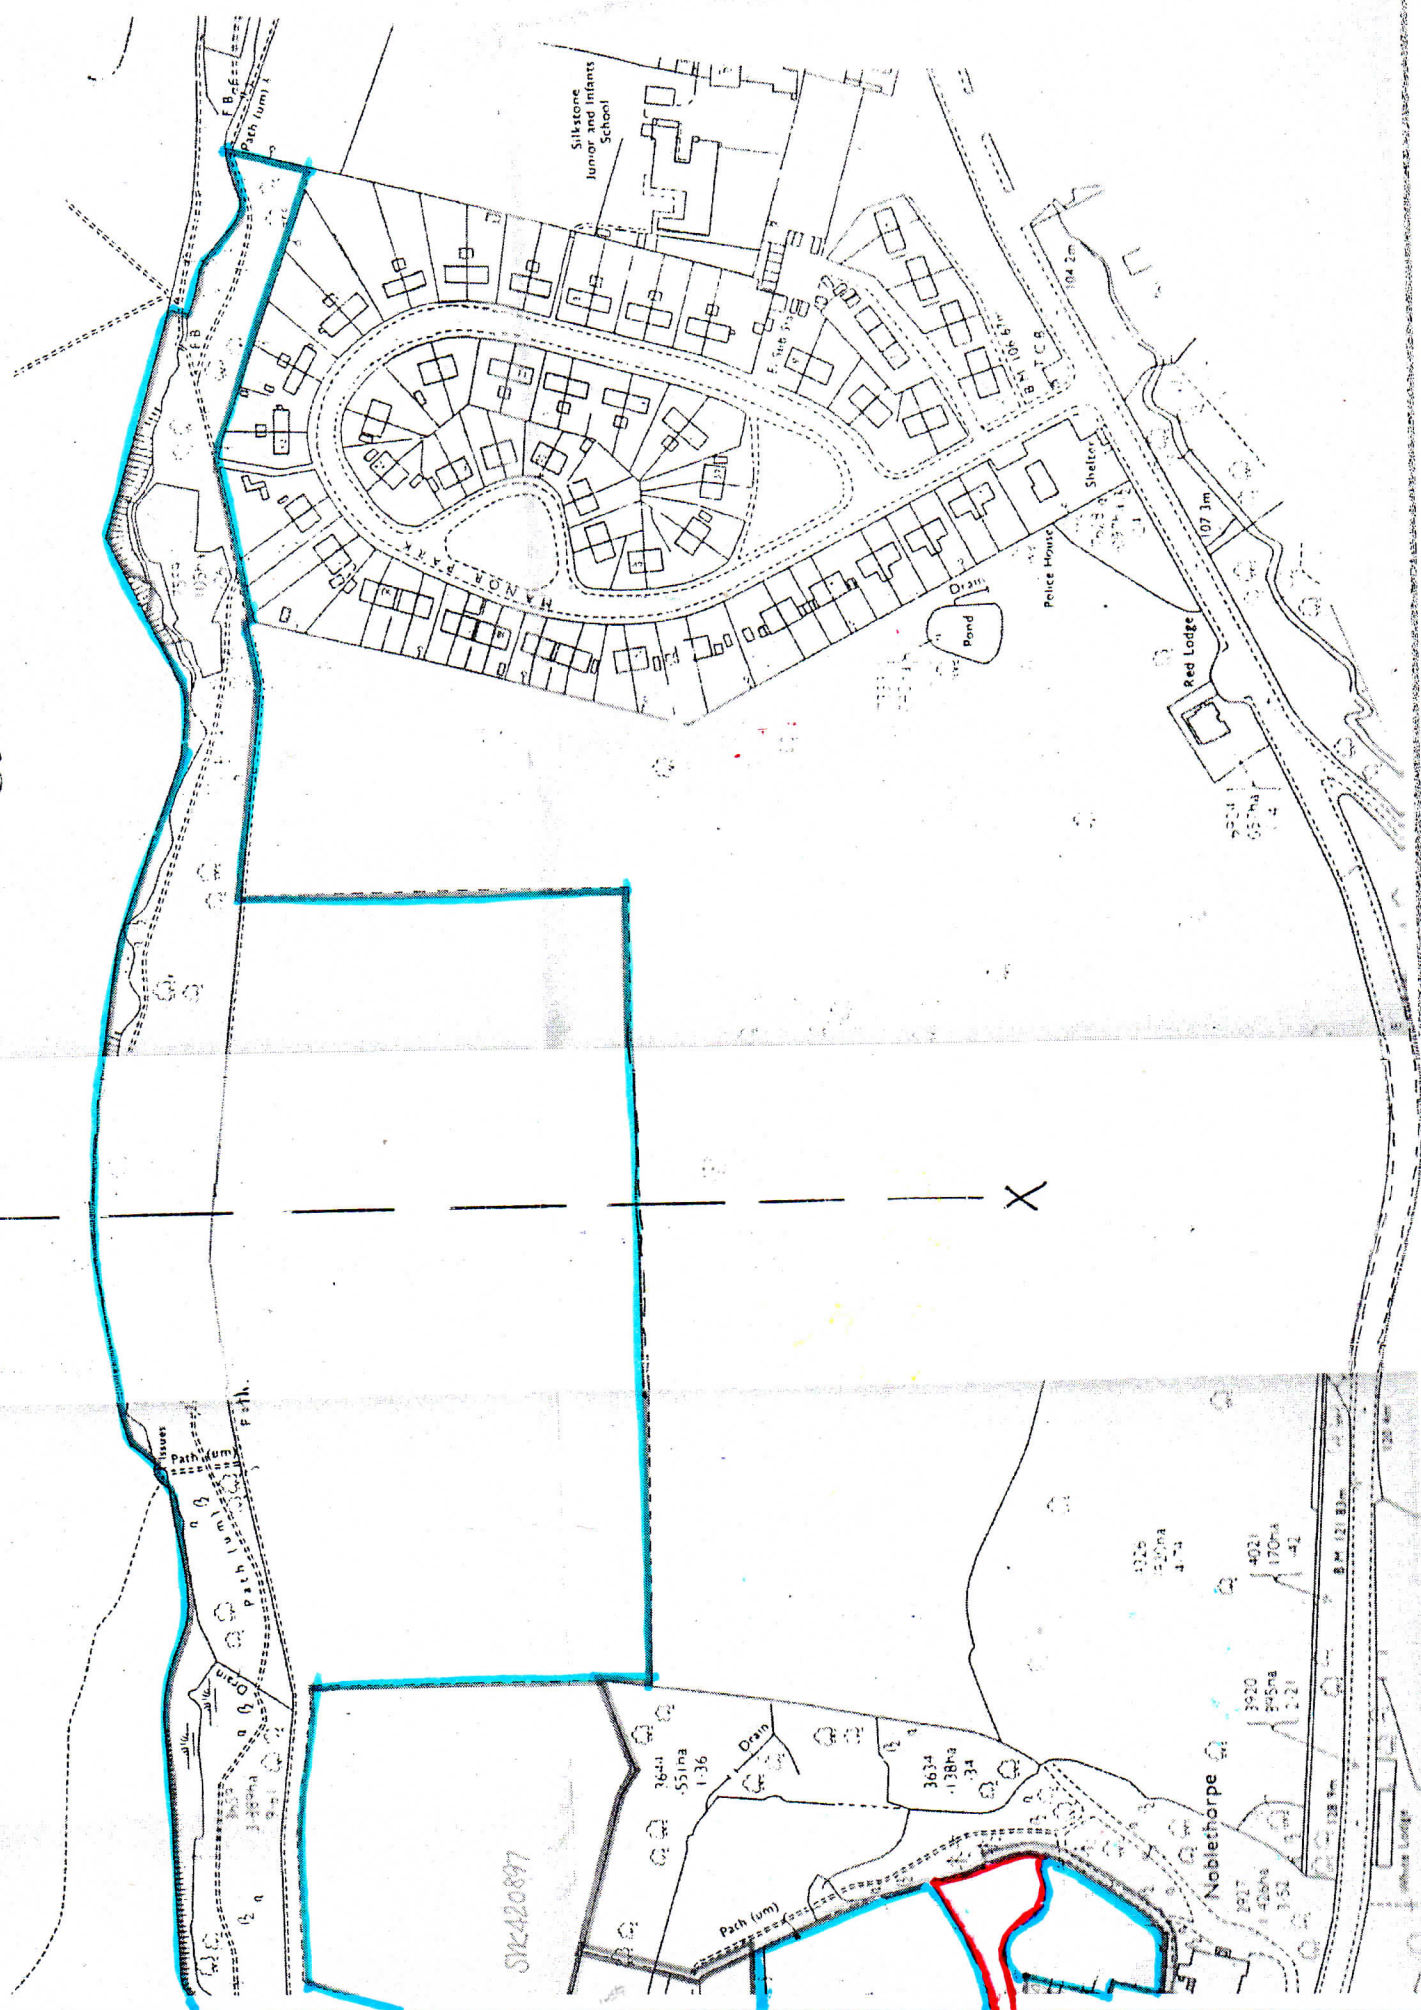

for plan. The site plan has
for survey information.

S12420897

325	220ha	4.2
4021	170ha	4.1

3920	895ha	2.21
1917	142ha	1.51

Noblethorpe

Red Lodge

Police House

Shelter

Sisters Home Infants School

MANOR PARK


Pond

Drain

Path (um)

B.M. 107.83m

Noblethorpe - K Hickey

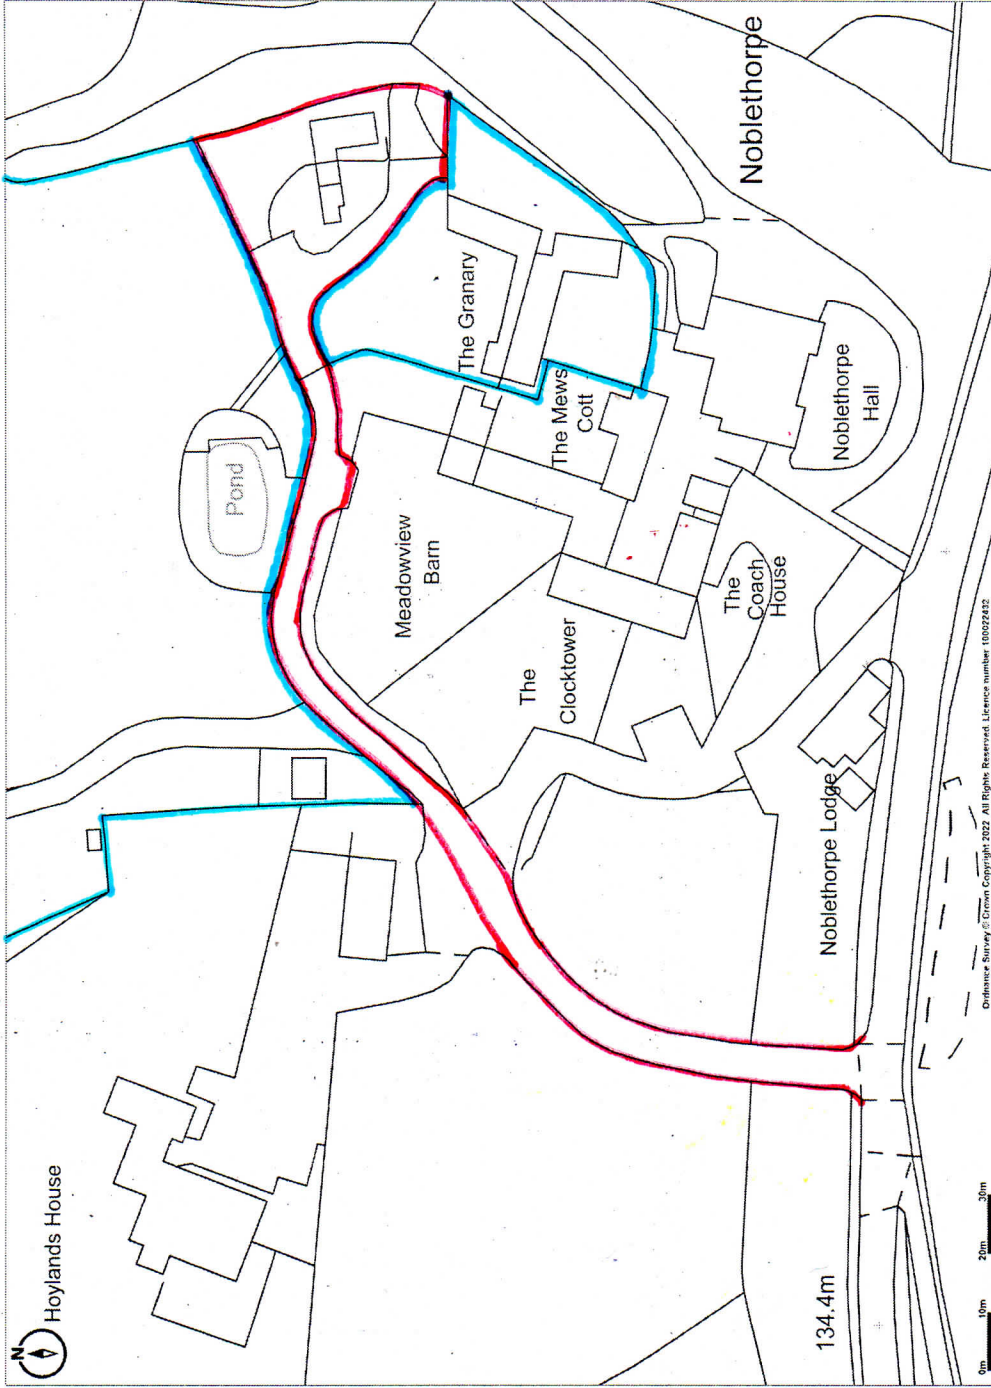

Ordnance Survey Crown Copyright 2022. All rights reserved.

Licence number 100022432.

LANDMARK INFORMATION Plotted Scale - 1:1250. Paper Size - A4

Peter Dimberline RIBA