




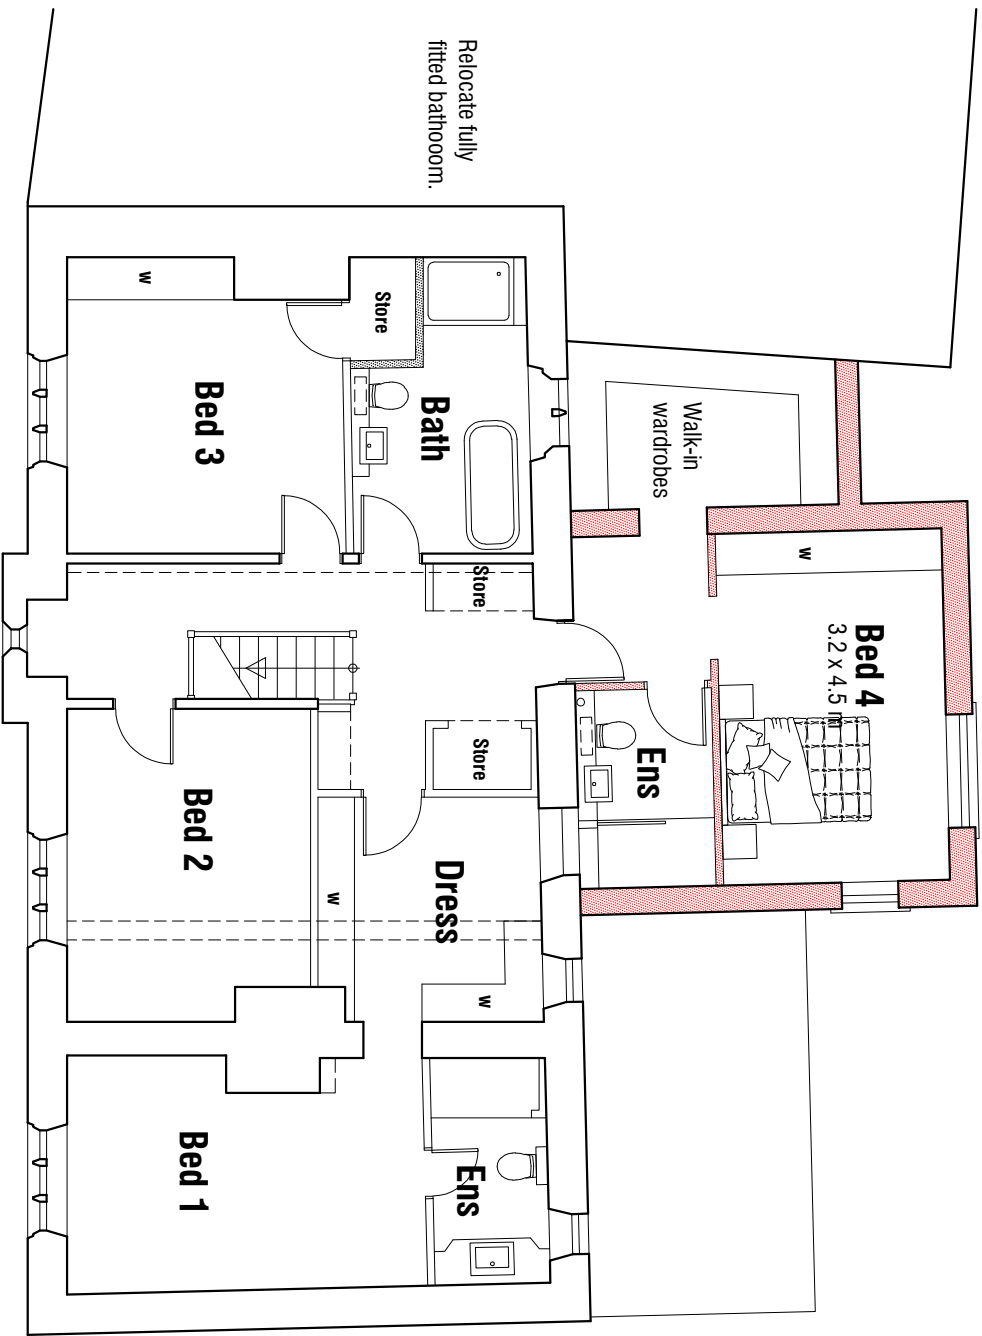


FIRST FLOOR PLAN 1:50

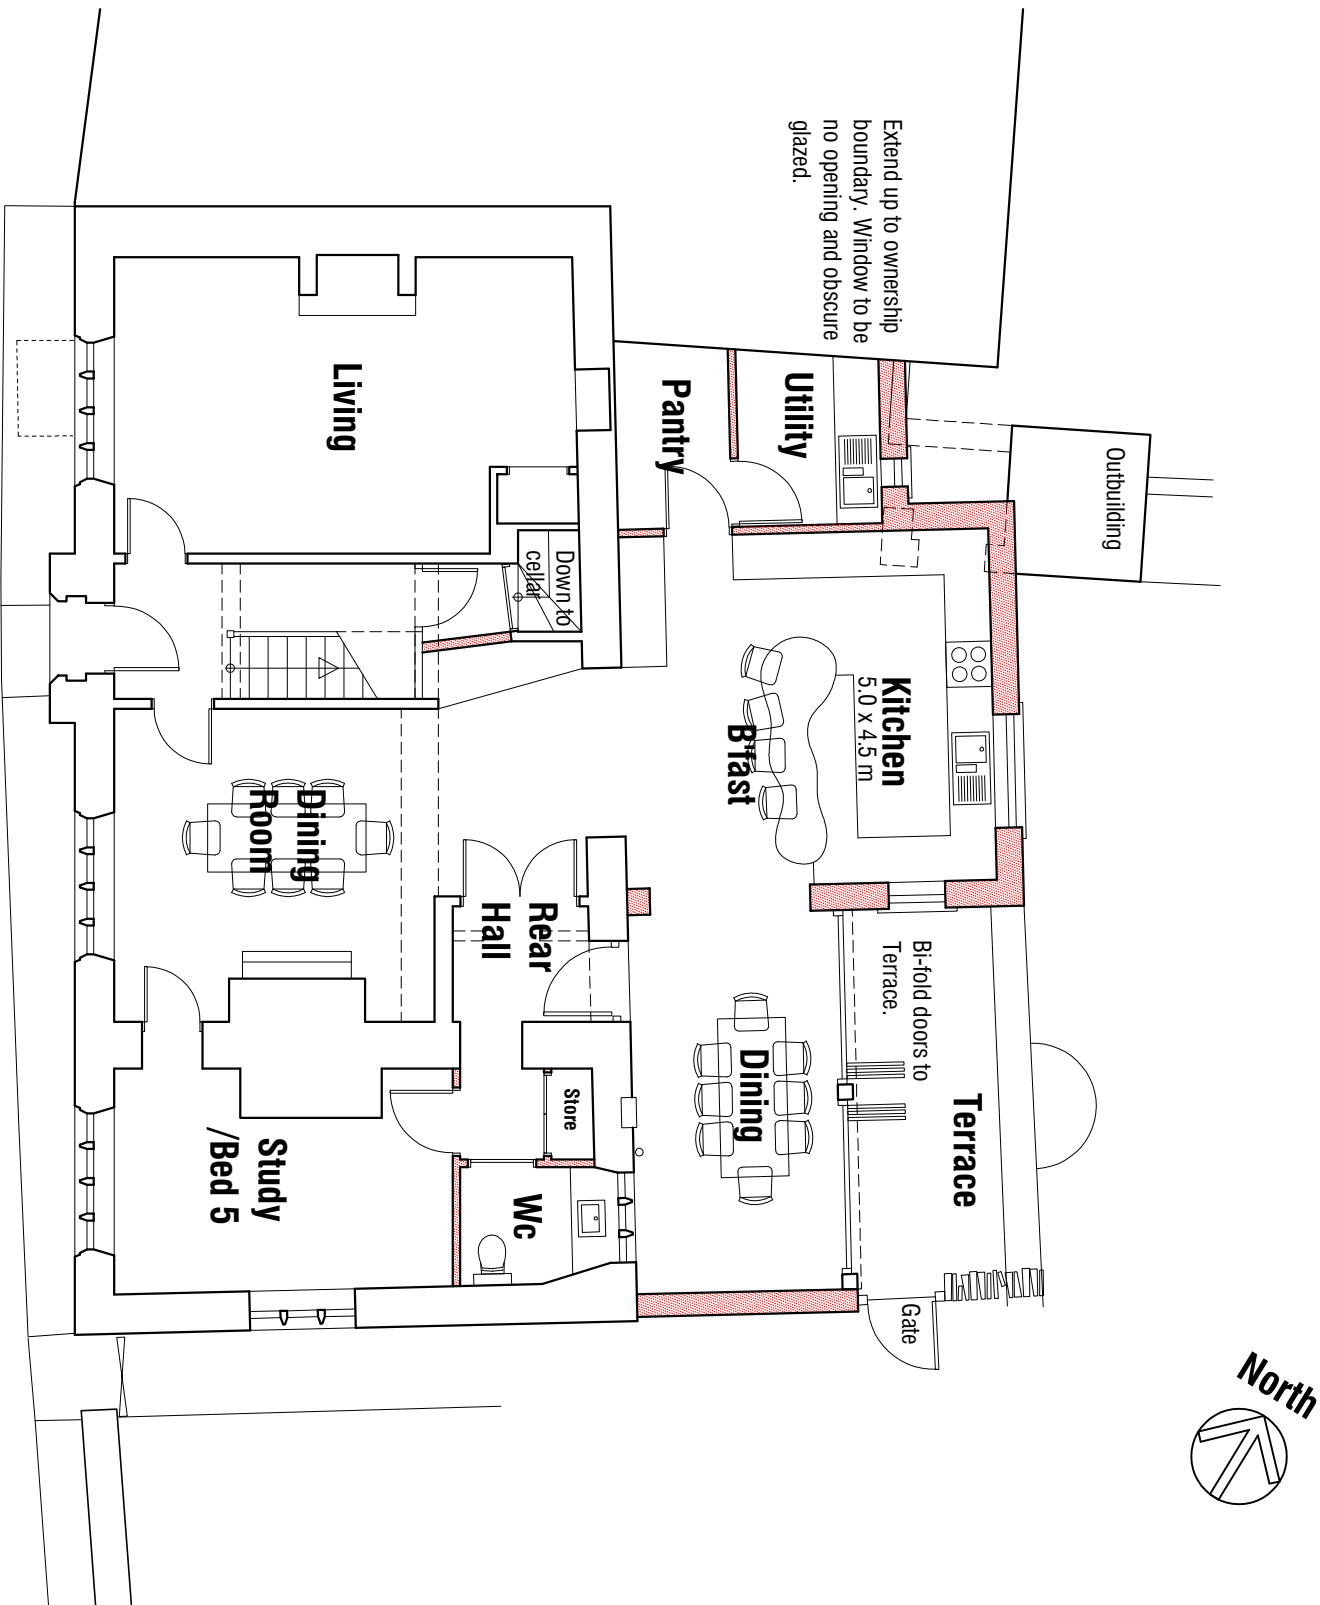


GROUND FLOOR PLAN 1:50

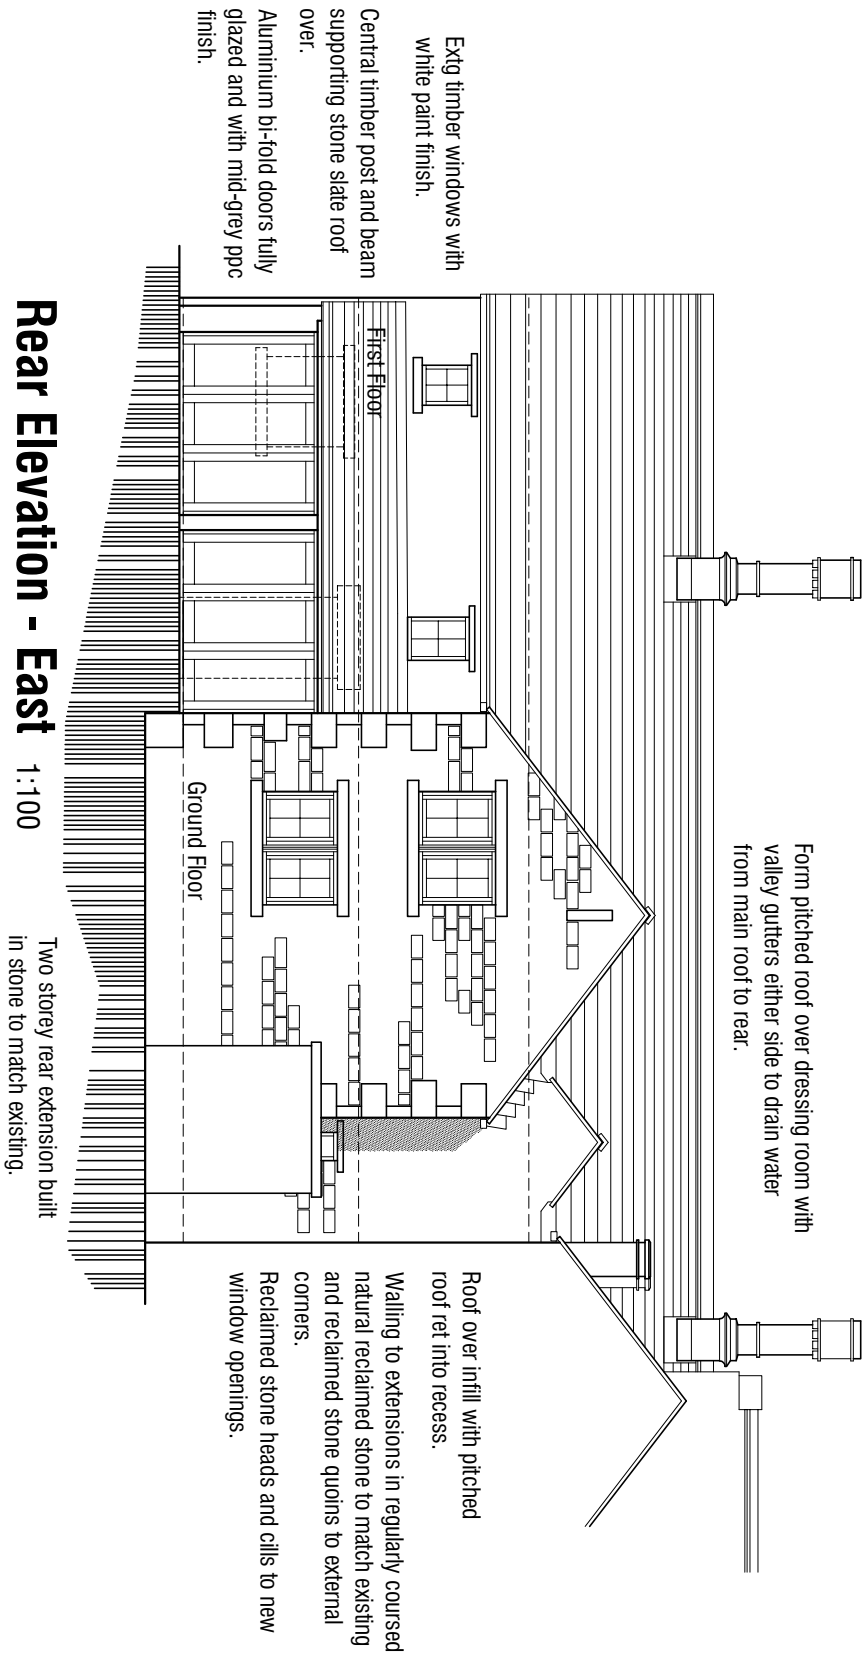

Rear Elevation - East 1:100

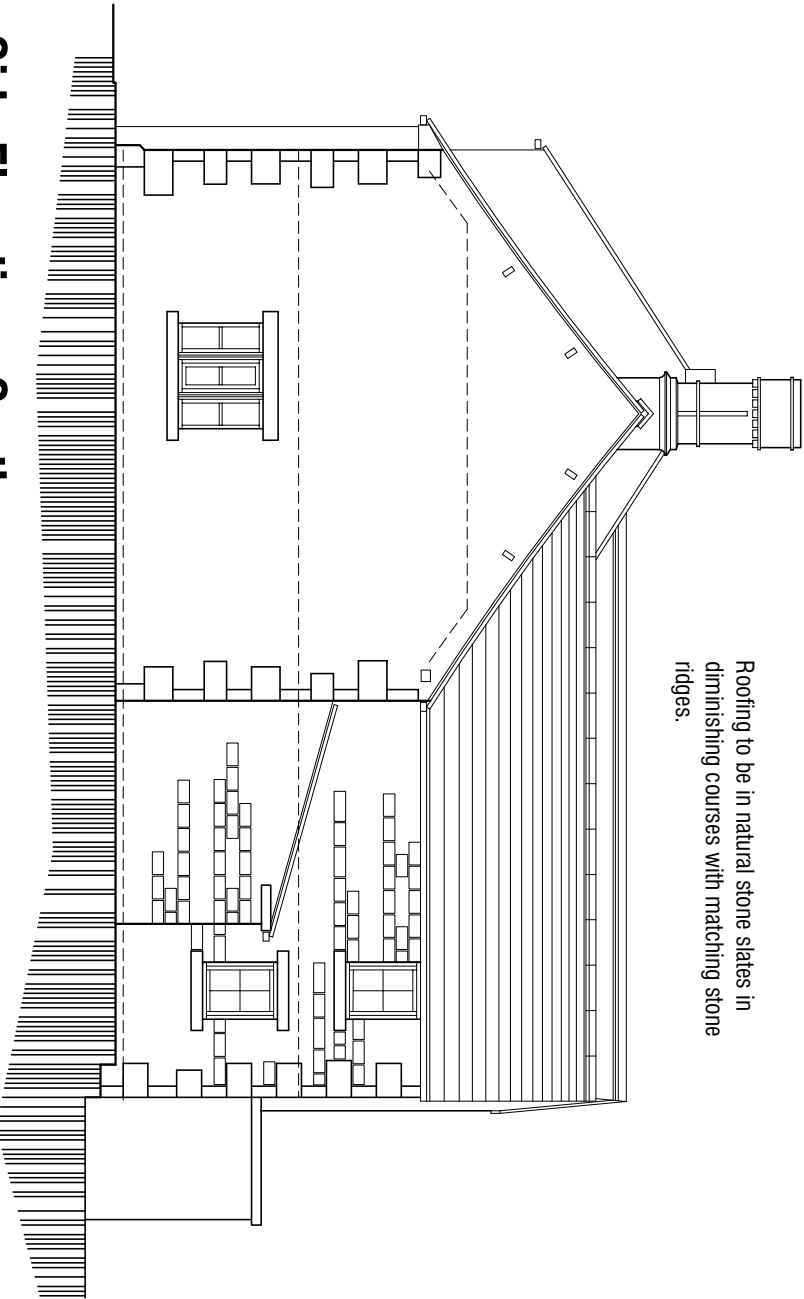

Side Elevation - South 1:100

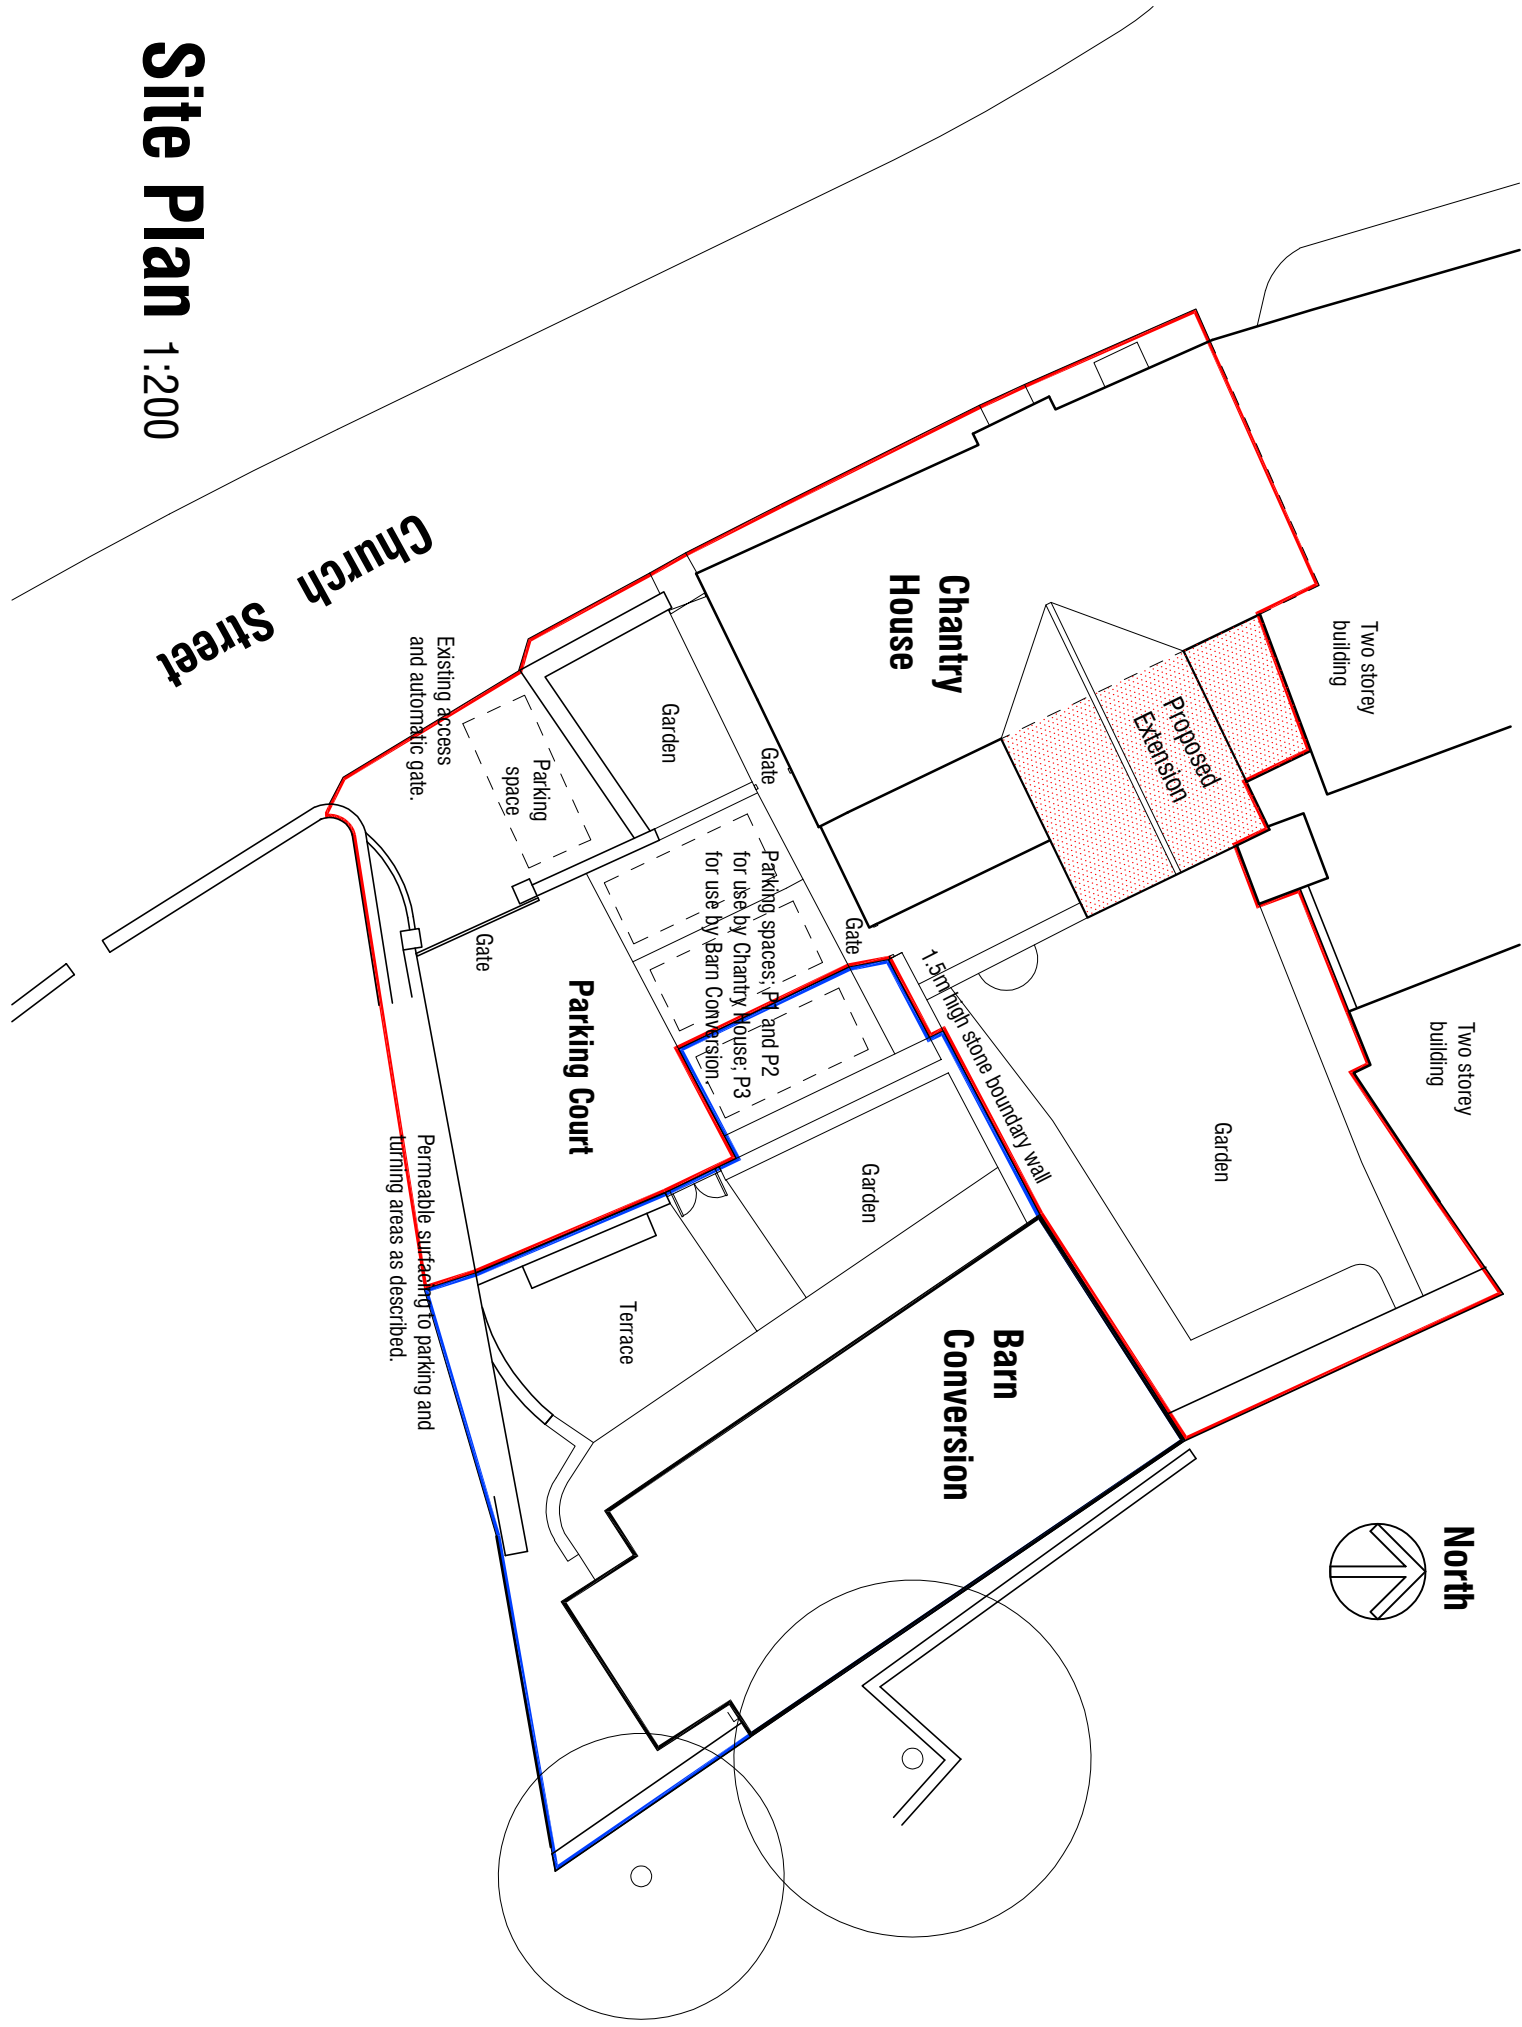

Site Plan 1:200

Chantry House
Church Street
Cawthorne
Barnsley

OUTLINE PROPOSALS

PLAN AND ELEVATIONS

☐ ☐ mboothdesign
architectural design and building consultants

Fairfield House
Barnsley
S70 2PL
T: 01226 286256
M: 0786 1696300
E: mboothdesign@btconnect.com

Scale As Shown @ A2 Drawn MJB
Date October 2018 Ref. 18.22
Dwg No. P01 Rev. A

Copyright mboothdesign. All illustrations in this document are the property of mboothdesign. No part of this document may be reproduced without written permission. Drawings for existing out in existing buildings are to be checked and verified on site.

A 06.12.2018 - Amended and updated for Planning Application.