


EXISTING- GROUND FLOOR PLAN

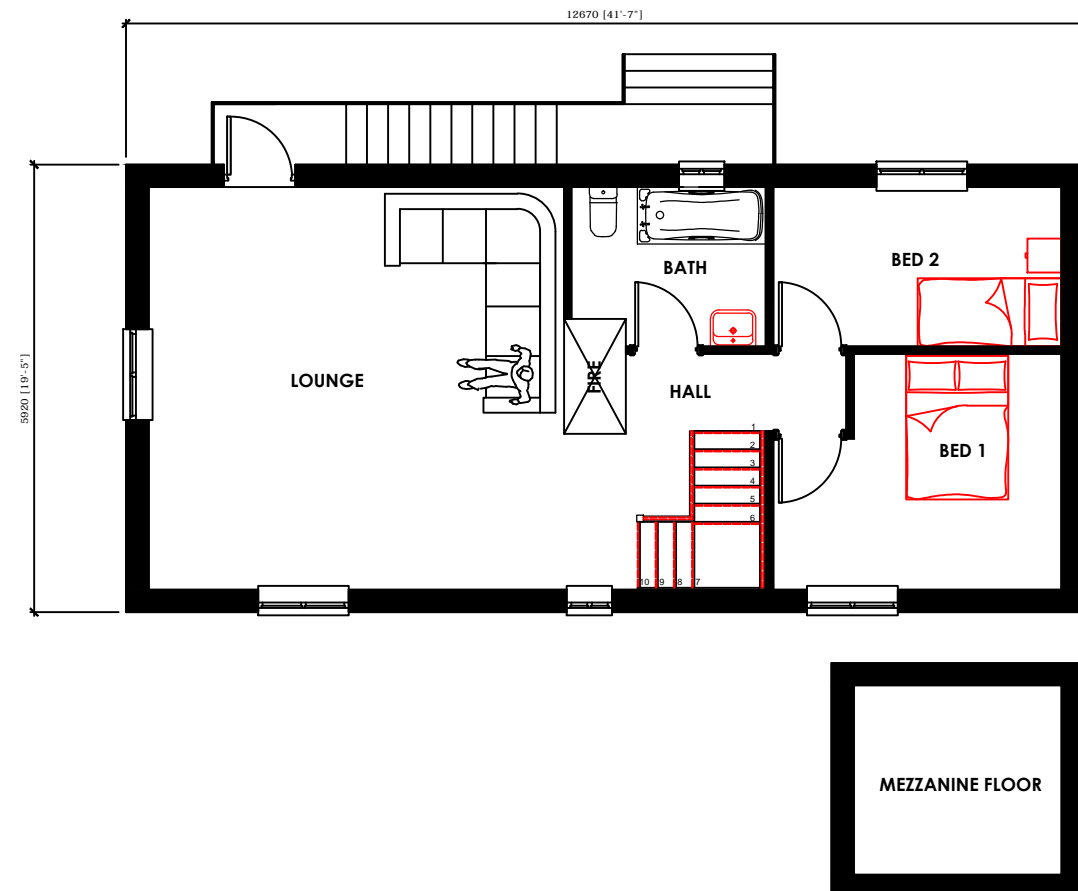

EXISTING- FIRST FLOOR PLAN

<p>DIAL HOUSE BILLINGLEY</p>	<p>Title: Existing Planning Floor Plans</p> <p>Drawing No: 03</p> <p>Scale: 1:100@A3 Date: 15.07.16 Drawn: AN</p>	<p>Rev:</p>	<p>Description:</p>	<p>Date:</p>
----------------------------------	---	-------------	---------------------	--------------