




Front Elevation
Plots 21 & 22
North East Elevation




Rear Elevation
Plots 21 & 22
South West Elevation



Side Elevation
Plots 21
South West Elevation

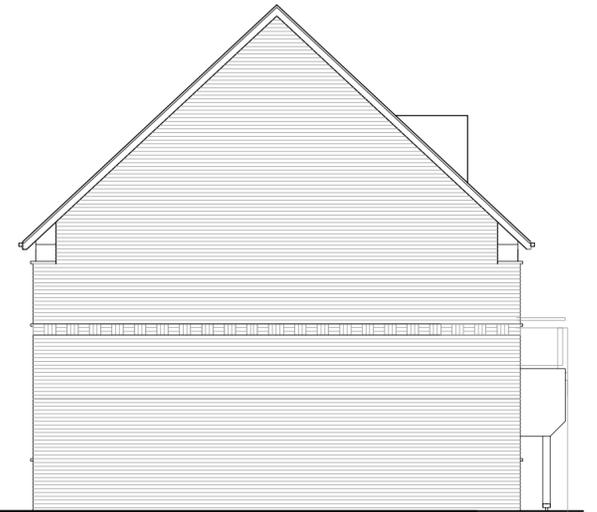


Side Elevation
Plots 22
North East Elevation

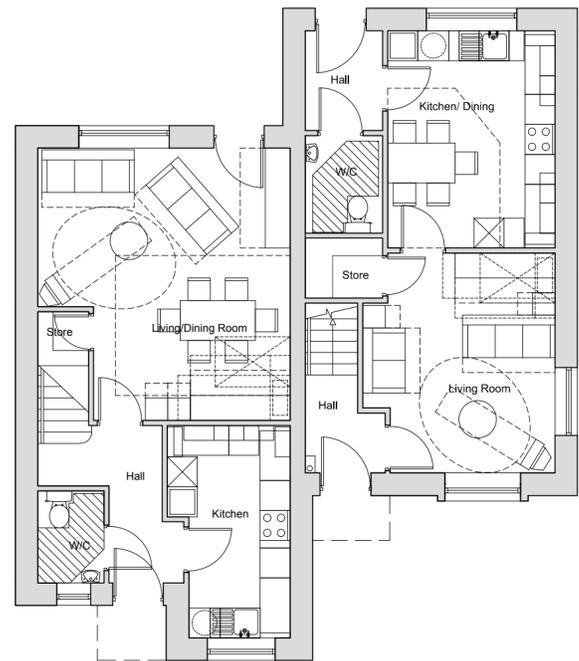


Ground Floor
Plot size - 116 m²
Plot 22


Plot size - 88.5 m²
Plot 21

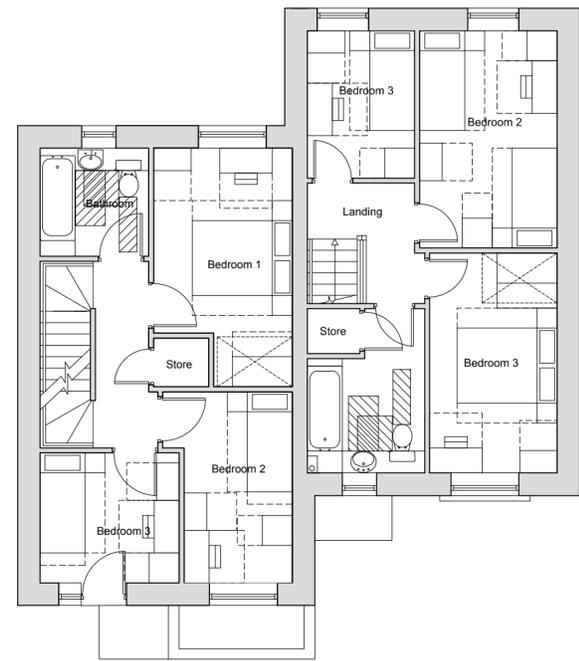

First Floor

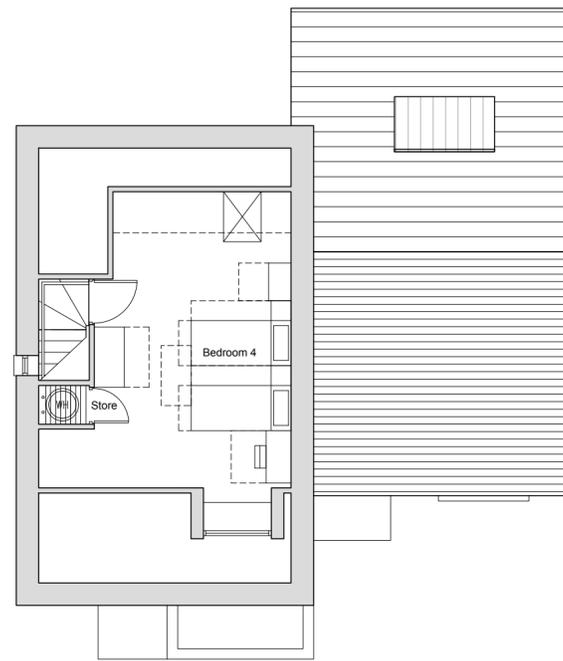

Second Floor

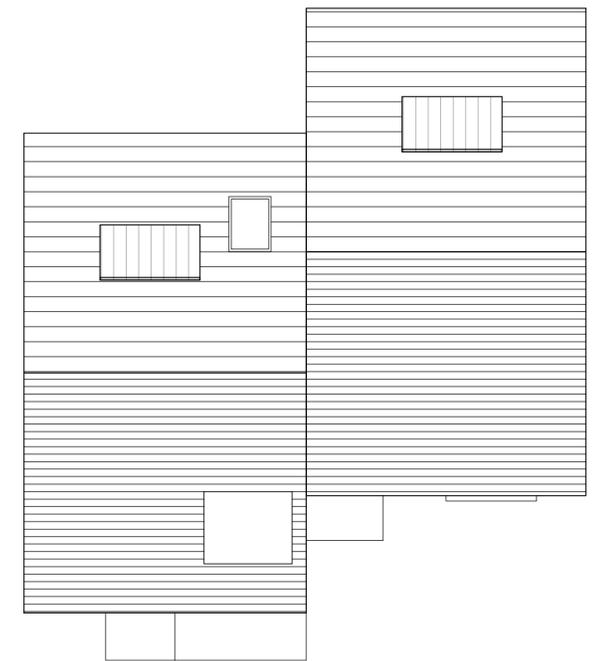

Roof Plan

Materials Schedule:

1. Interlocking low profile flat tile (dark grey)
2. Through coloured Render Sto, Weber or similar approved system
3. 'Scraped' smooth finish (blue grey)
4. FL quality through coloured Facing Brickwork (red)
5. Alternating soldier & stack bonded feature band
6. Projecting Oriel window zinc wrapped
7. Double glazed Softwood windows, stained finish from renewable managed European Forests
8. Timber Security door to achieve PAS-24 Manse Masterdor or similar approved.
9. Standing Seam Canopy
10. Solar Panels
11. Light grey composite flat panel.
12. Look a like glass panel.

drawing status	approval
approval	approval
construction	construction
preliminary	preliminary
record	record
information	information
comment	comment
tender	tender

Scale 1:100 @ A2
Date November 2009
Drawn RJJ
Dwg No 2121.30.047



Plans & Elevations

Plots 21 & 22

Edwins Close, Barnsley

Yorkshire Housing

