


GROUND FLOOR PLAN




FIRST FLOOR PLAN

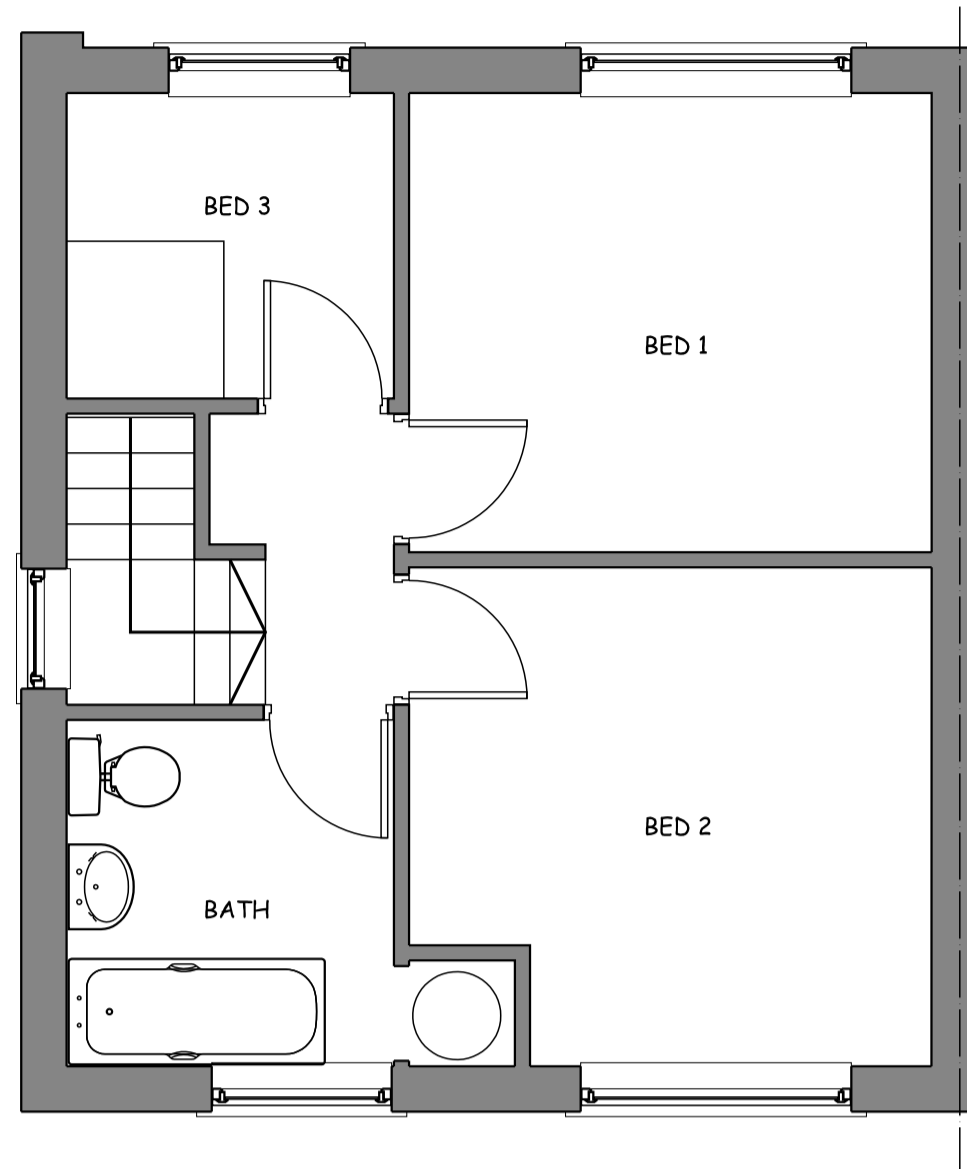


ROOF PLAN


- NOTES**
1. CONTRACTORS AND SUB-CONTRACTORS MUST CHECK AND AGREE ALL DIMENSIONS BEFORE PREPARING DRAWINGS OR COMMENCING WORK ON SITE
 2. CONTRACTORS ARE TO BE RESPONSIBLE FOR INFORMING THE DESIGNER OF ANY DISCREPANCY ON THIS DRAWING OR BETWEEN THIS DRAWING AND ANY OTHER RELATED DOCUMENT ISSUED UNDER THE STANDARD FORM OF CONTRACT
 3. WRITTEN DIMENSIONS ONLY ARE TO BE USED FROM THIS DRAWING - IF ANY ANY DOUBTS EXIST-ASK FOR CLARIFICATION

 


1:50 SCALE IN METRES

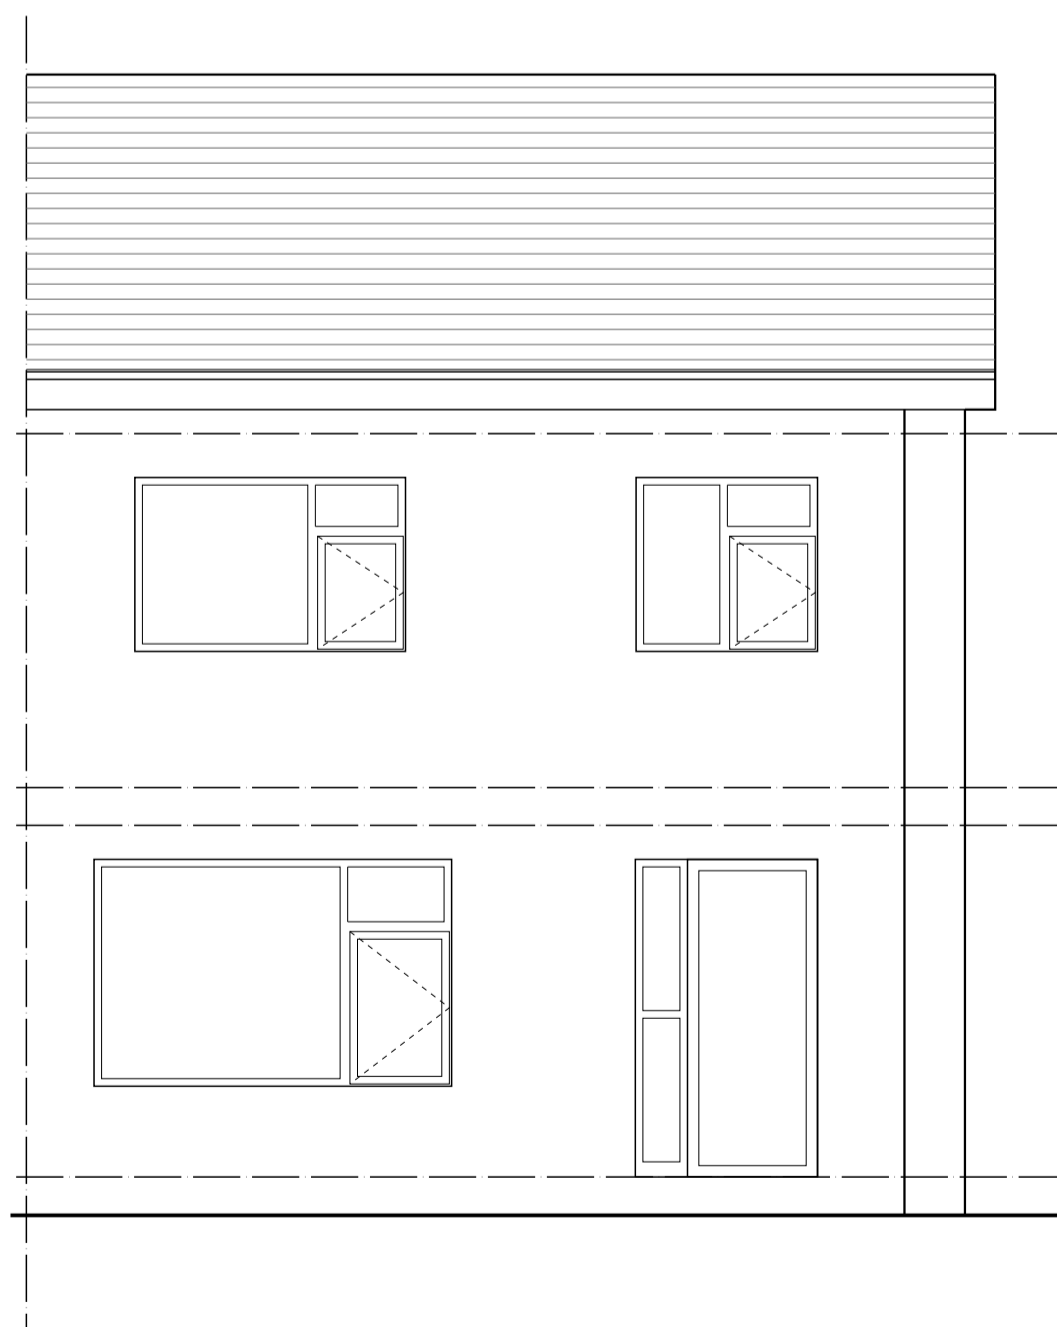

FRONT ELEVATION

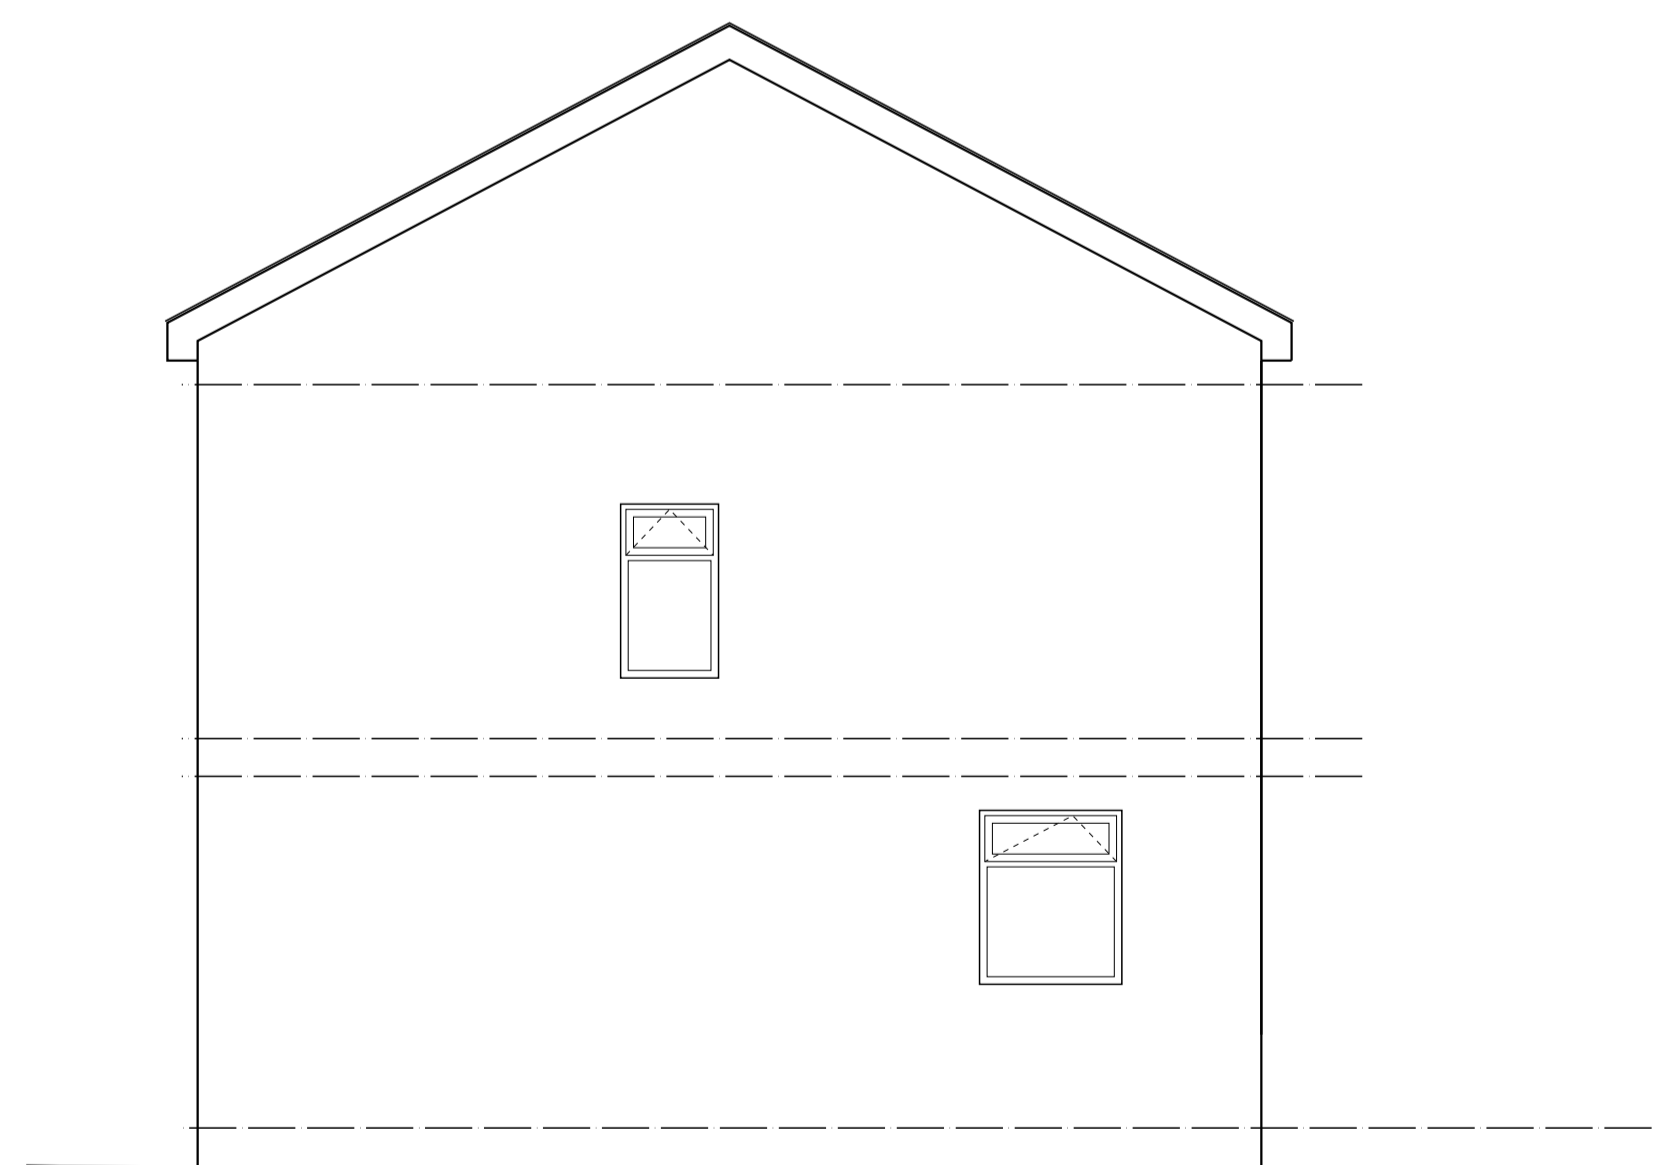

SIDE ELEVATION

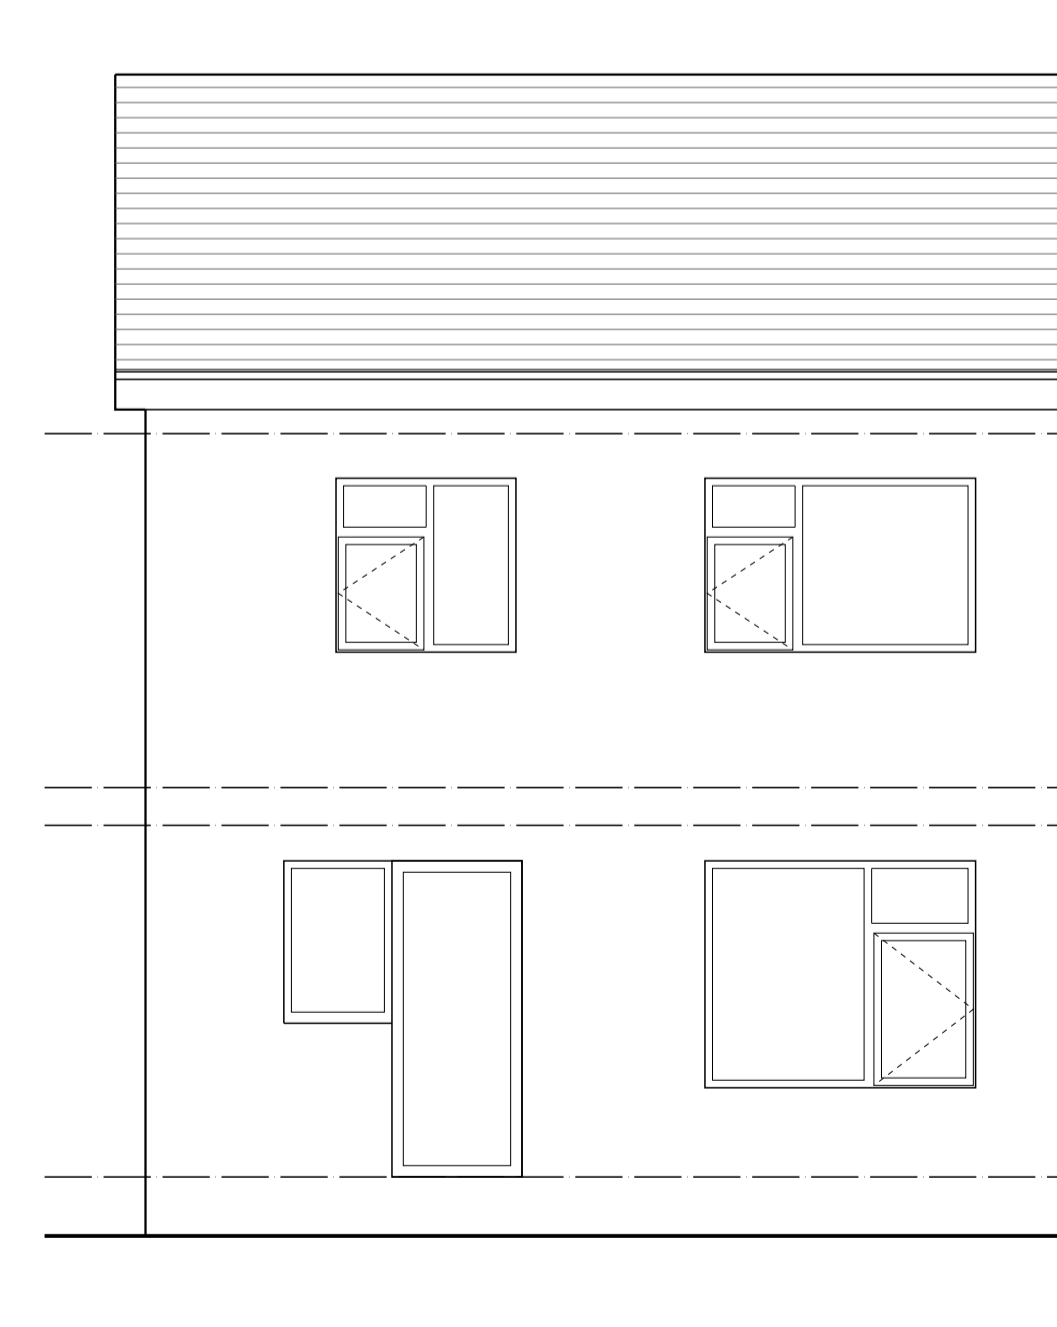

REAR ELEVATION

DATE	LET	REVISION	DWN	CHK
------	-----	----------	-----	-----

CONTRACT

**FRONT EXTENSION
32 AVON CLOSE
BARNSELEY
MR T ILLSLEY**

DRAWING

**EXISTING
PLANS & ELEVATIONS**

SCALE 1:50	DRAWN PDS	CHECKED	DATE May 10
DRAWING NUMBER 32AC-PS-01	REVISION		

THIS DRAWING AND THE COPYRIGHTS AND PATENTS THEREIN ARE THE DESIGNER'S PROPERTY AND MAY BE USED OR REPRODUCED ONLY UNDER CONTRACT