




North East Elevation 1:50

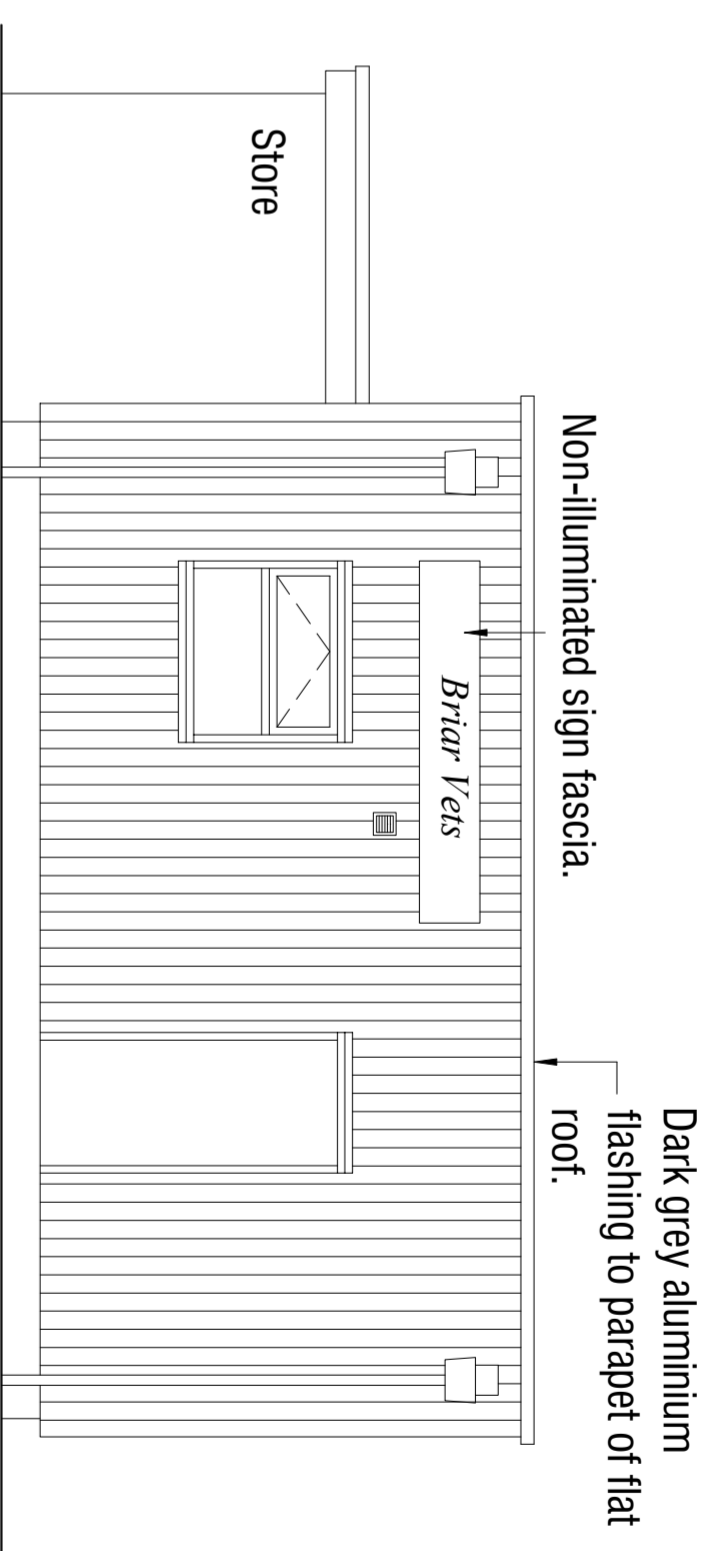


North West Elevation 1:50 dark grey finish.

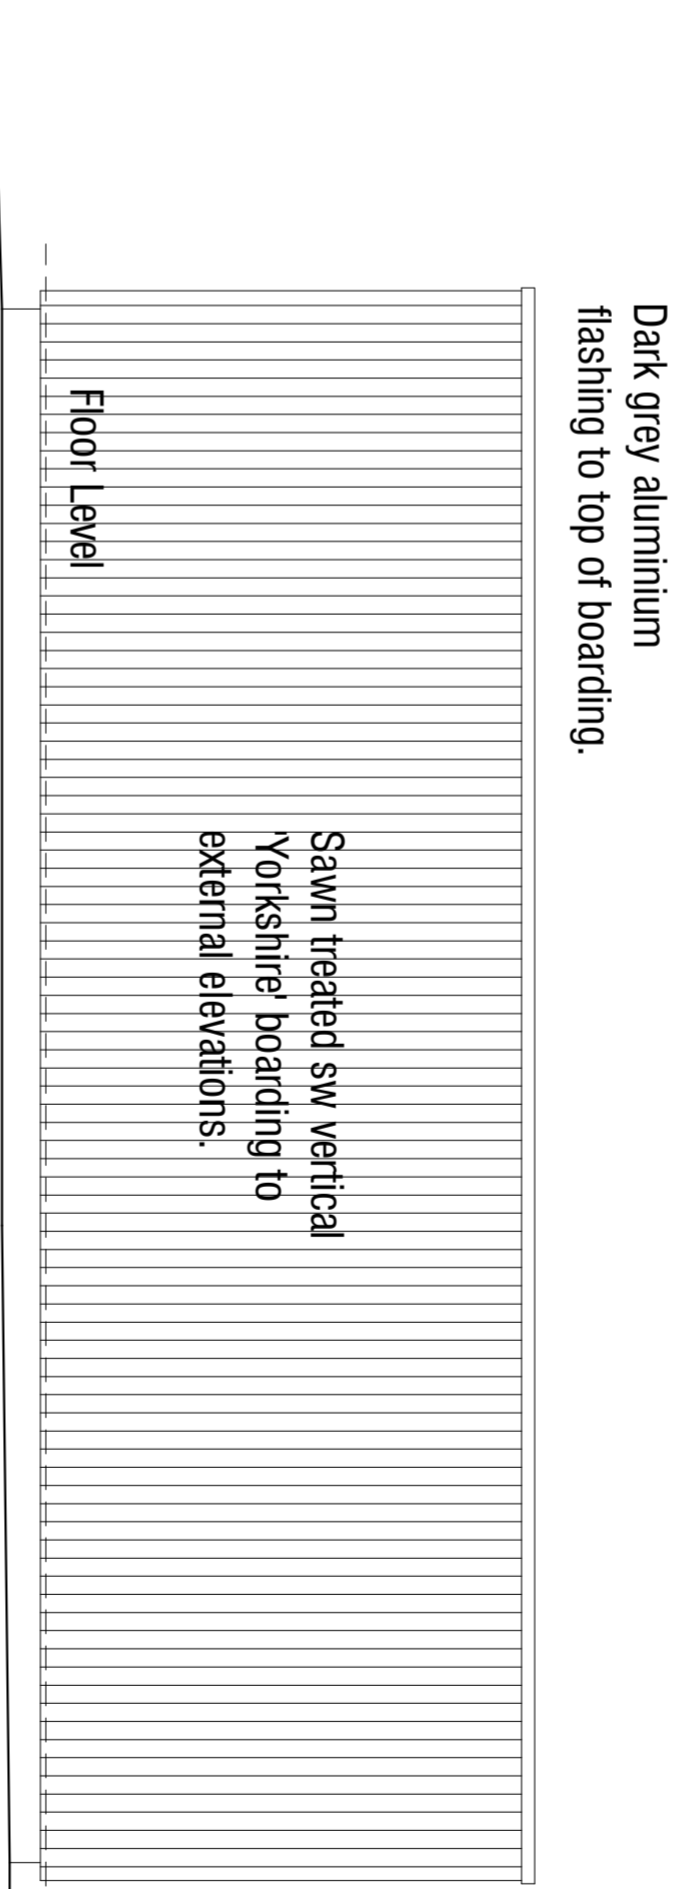

South West Elevation 1:50

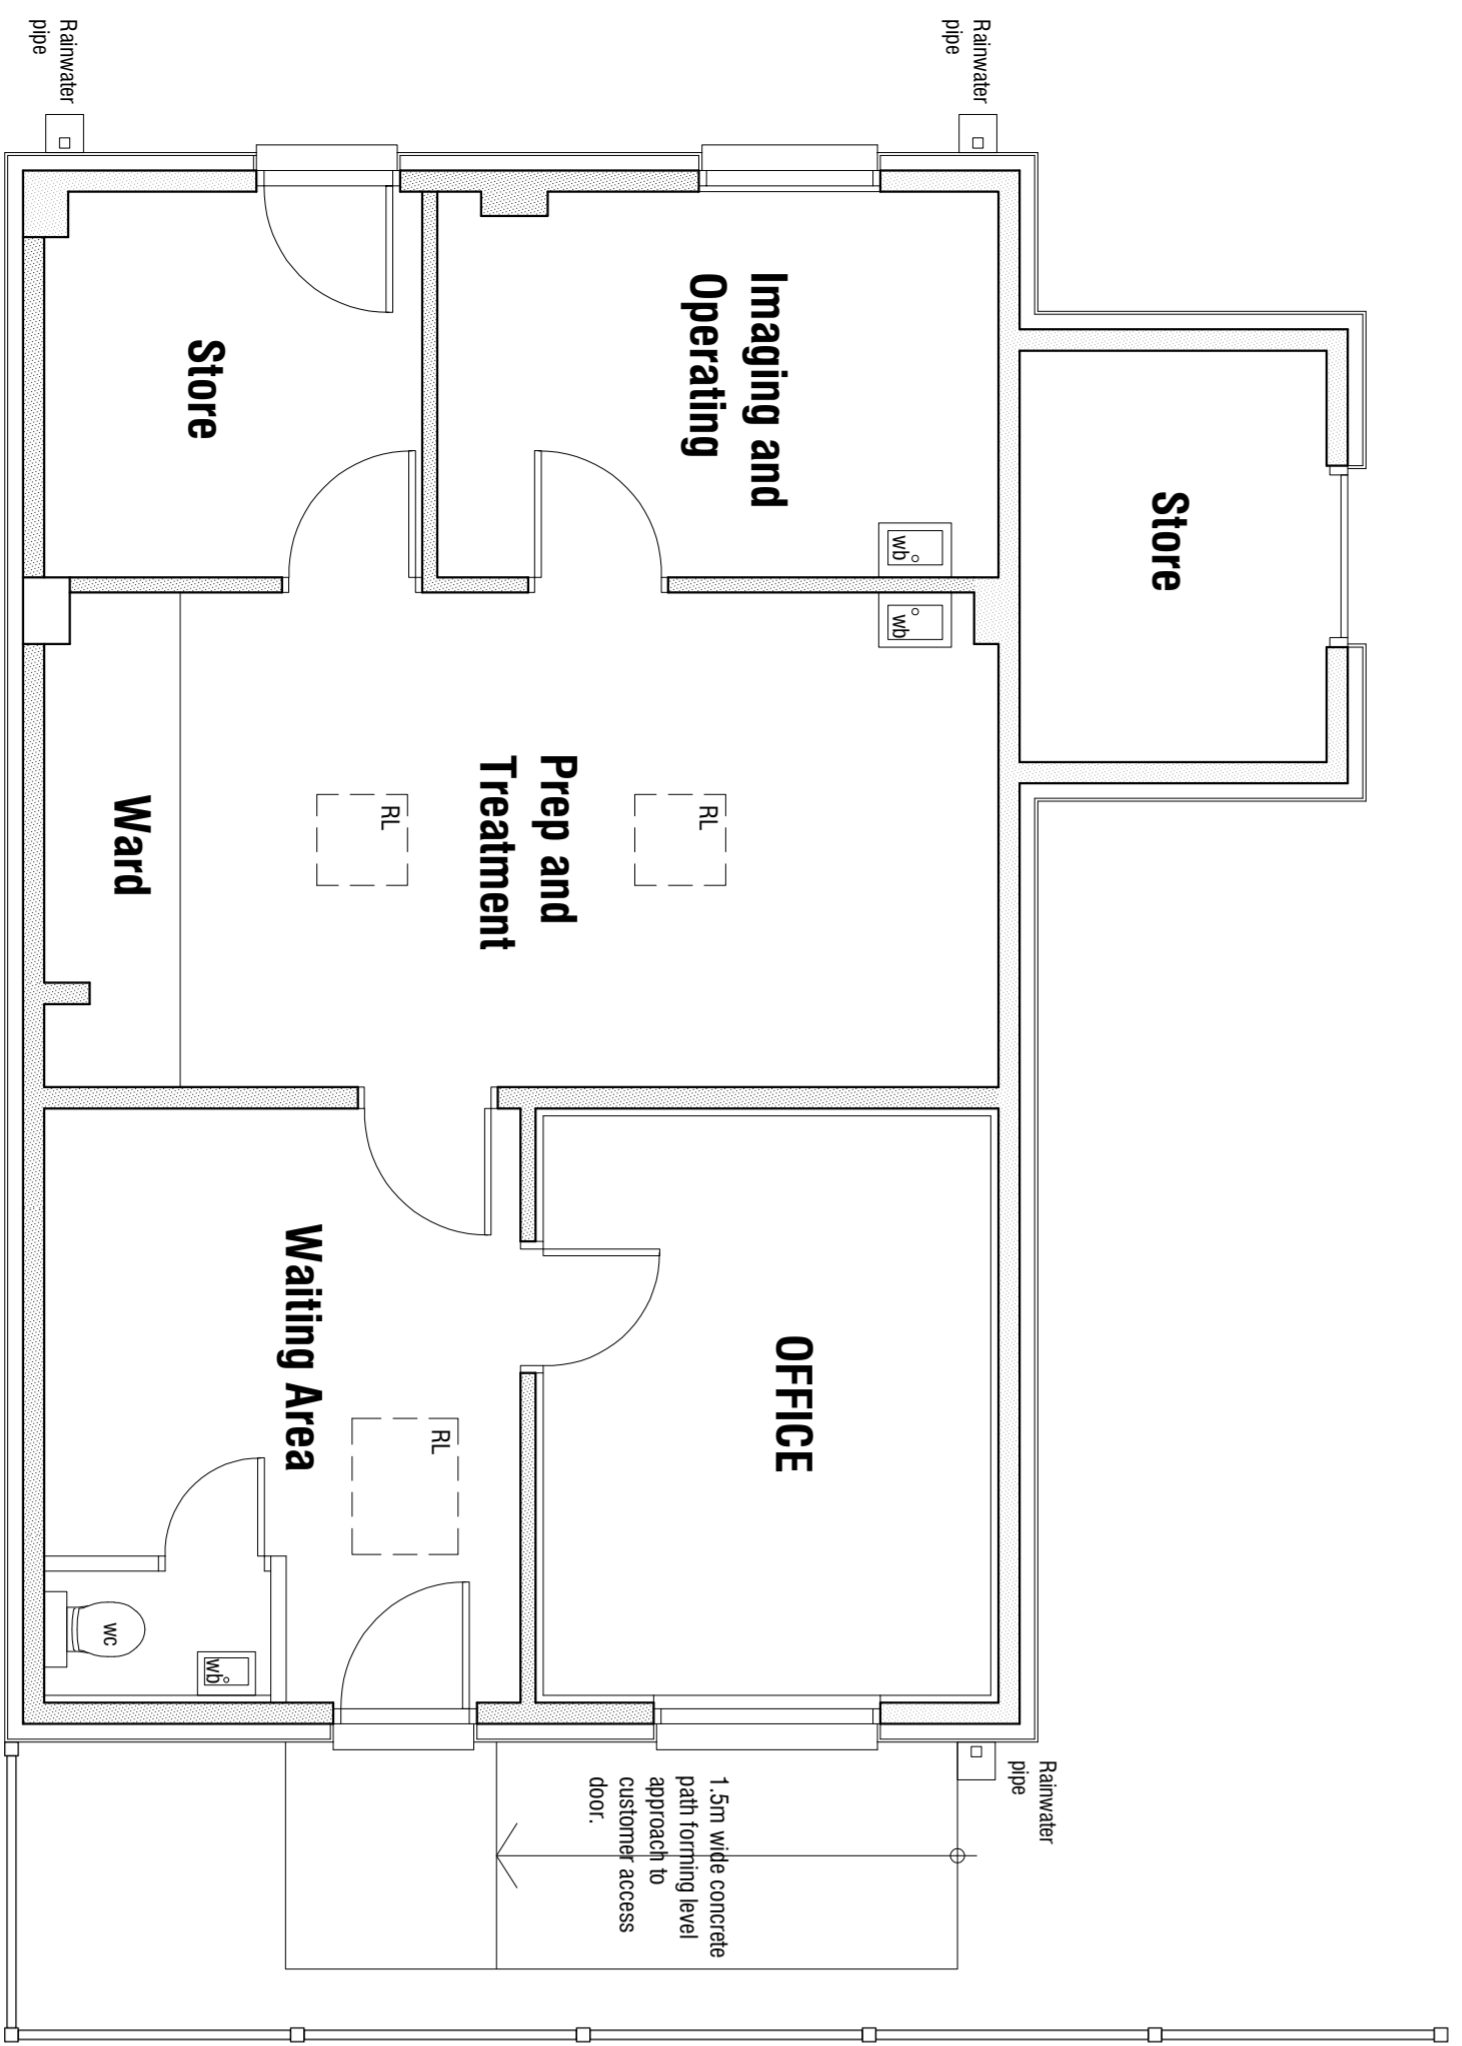

Plan 1:50

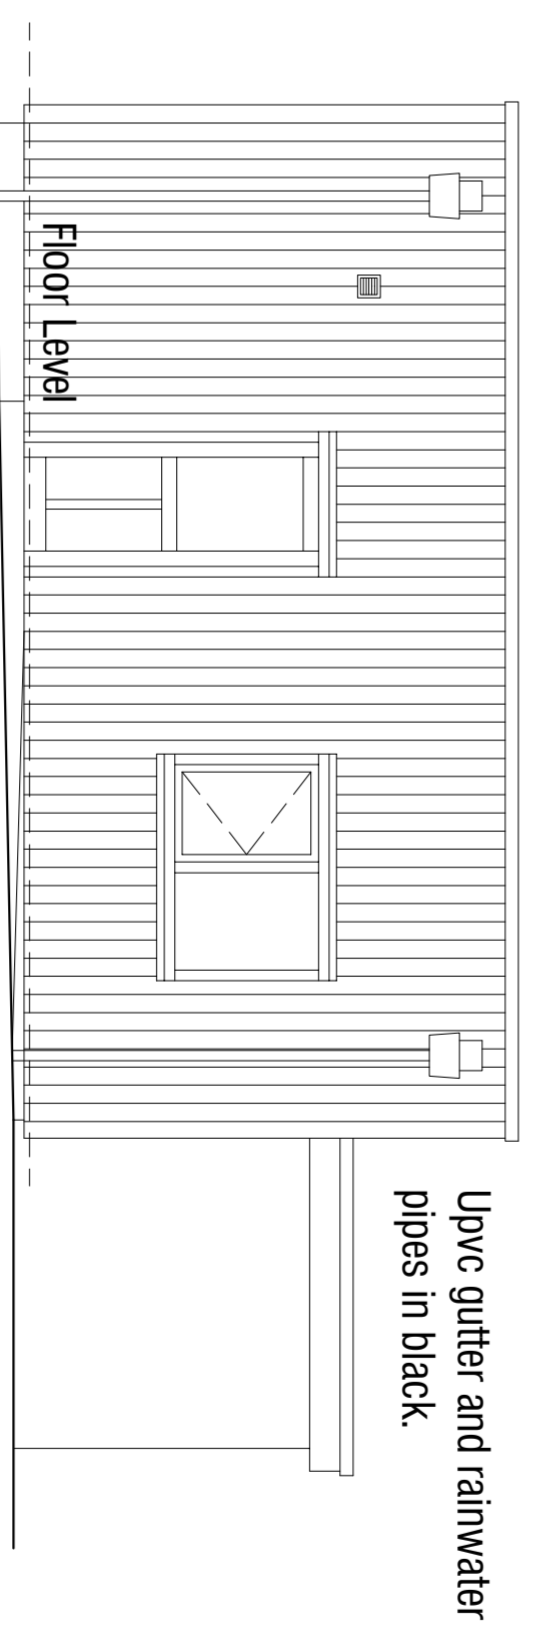

South East Elevation 1:50

**BRIARCLIFFE
HALIFAX ROAD
PENISTONE
S36 7EY**

SURVEY

PLANS AND ELEVATIONS

mboothdesign
architectural design and building consultants

Fairfield House
Barnesall Close Barnsley
S70 2FL
T: 01226 286256
M: 07881 898300
E: mboothdesign@btconnect.com

Scale 1:50 @ A2 Drawn MJB
Date FEBRUARY 2019 Ref. 17.06
Dwg No. **S4** Rev.

0cm 12cm 4cm 6cm

Copyright mboothdesign. All dimensions in millimetres unless otherwise stated.
Dimensions for setting out in existing buildings are to be checked and verified on site.