




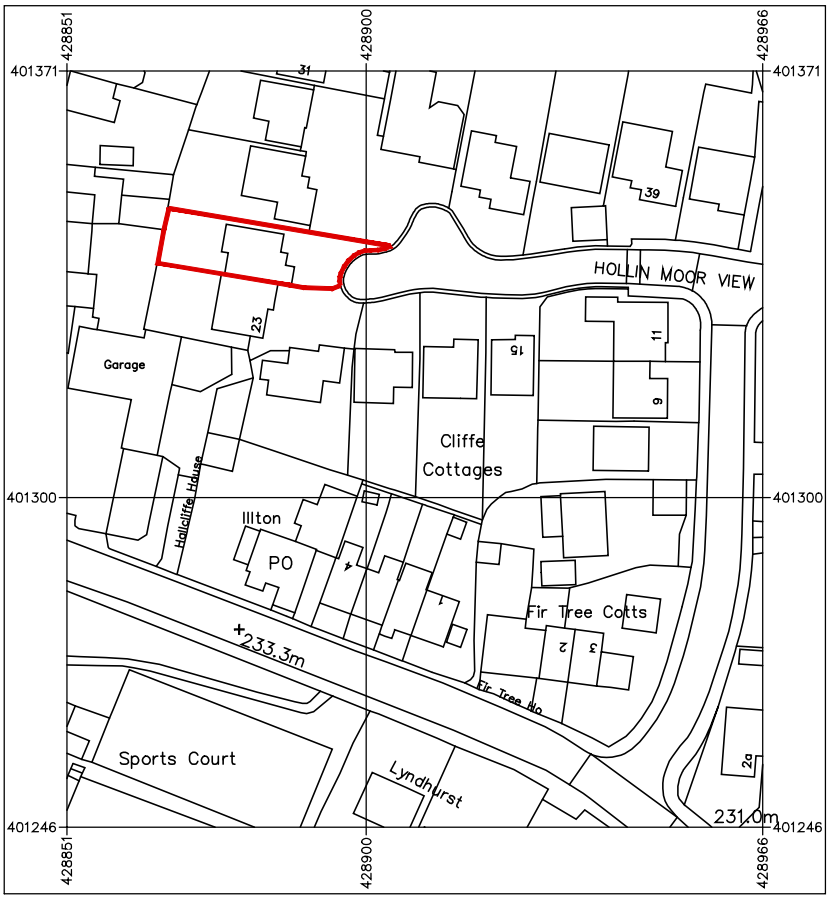

L LOCATION PLAN
SCALE: 1:1250

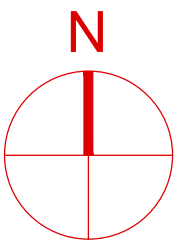


S SITE PLAN
SCALE: 1:500

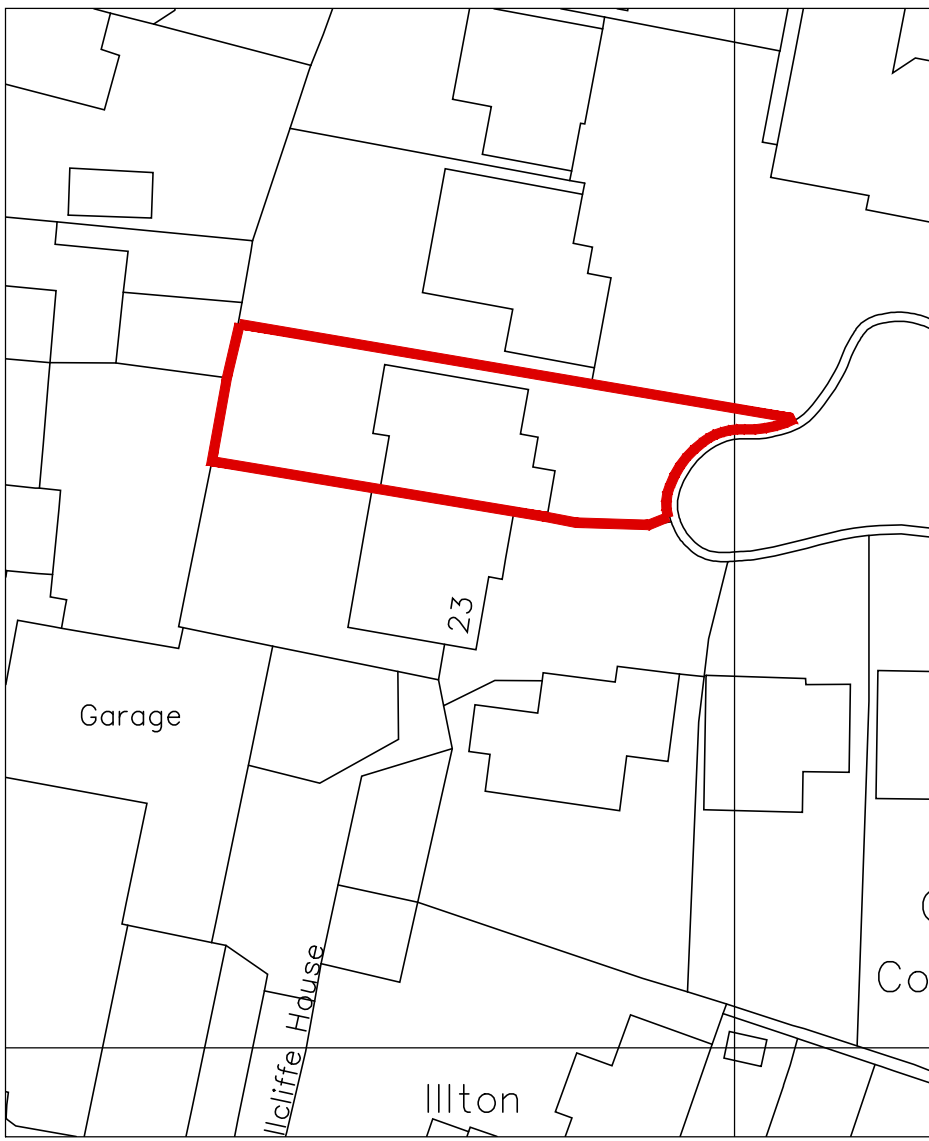


B BLOCK PLAN
SCALE: 1:500




1 EXISTING FRONT ELEVATION
SCALE: 1:100

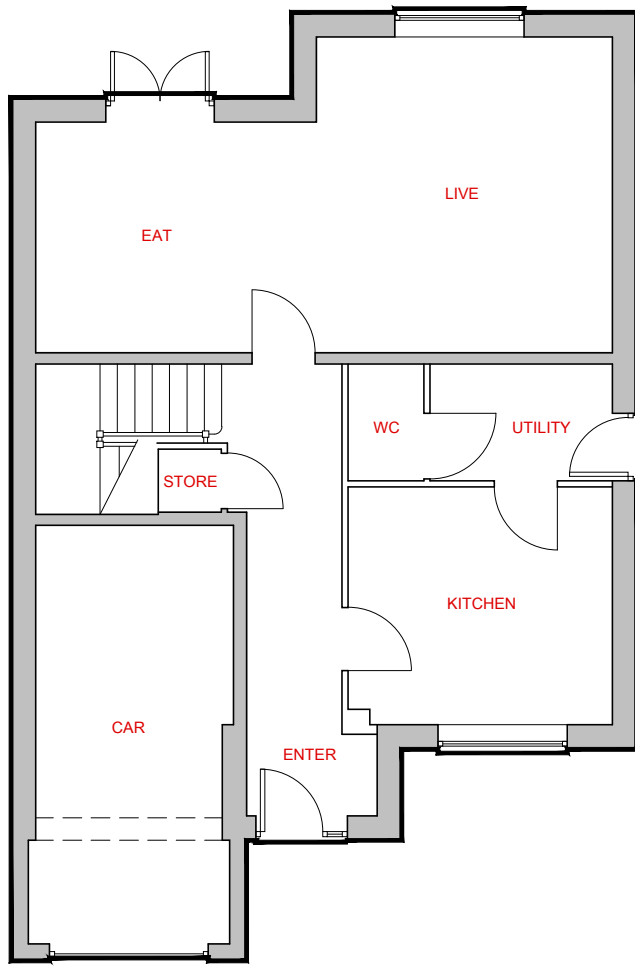


1 EXISTING GROUND FLOOR
SCALE: 1:100

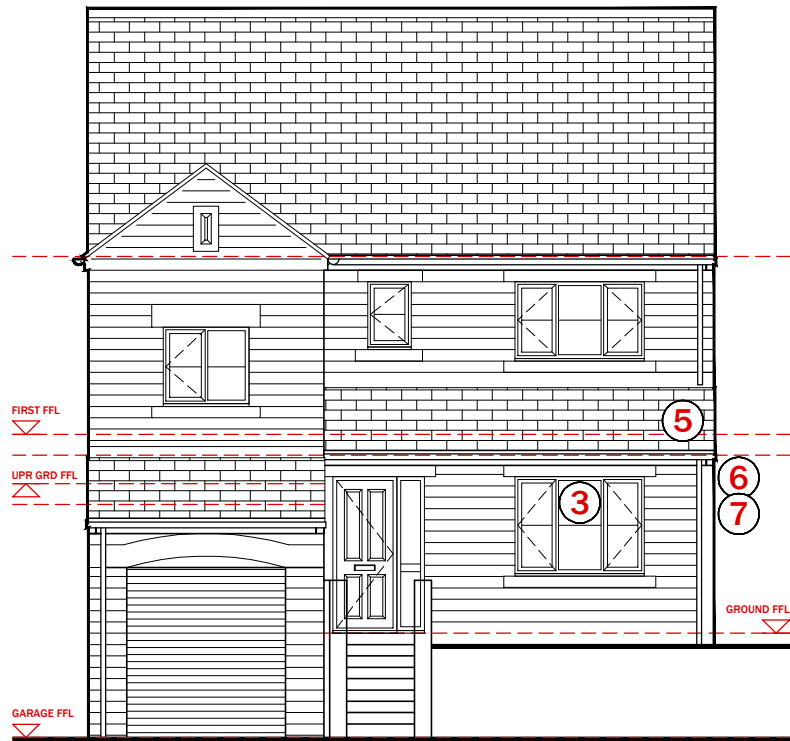


1 PROPOSED FRONT ELEVATION
SCALE: 1:100

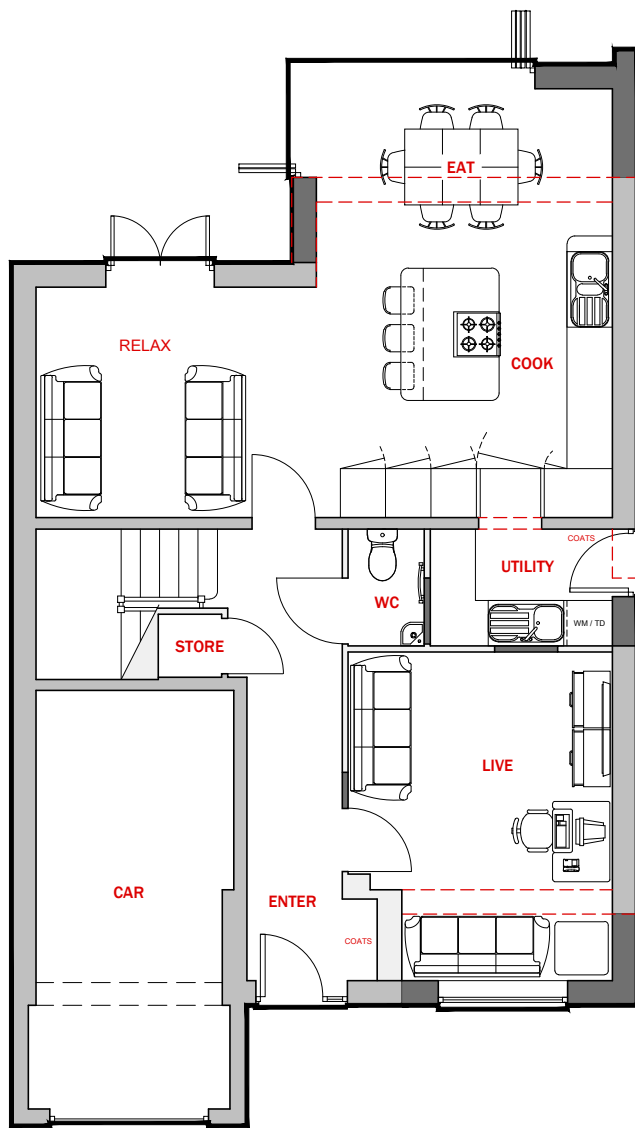


1 PROPOSED GROUND FLOOR
SCALE: 1:100

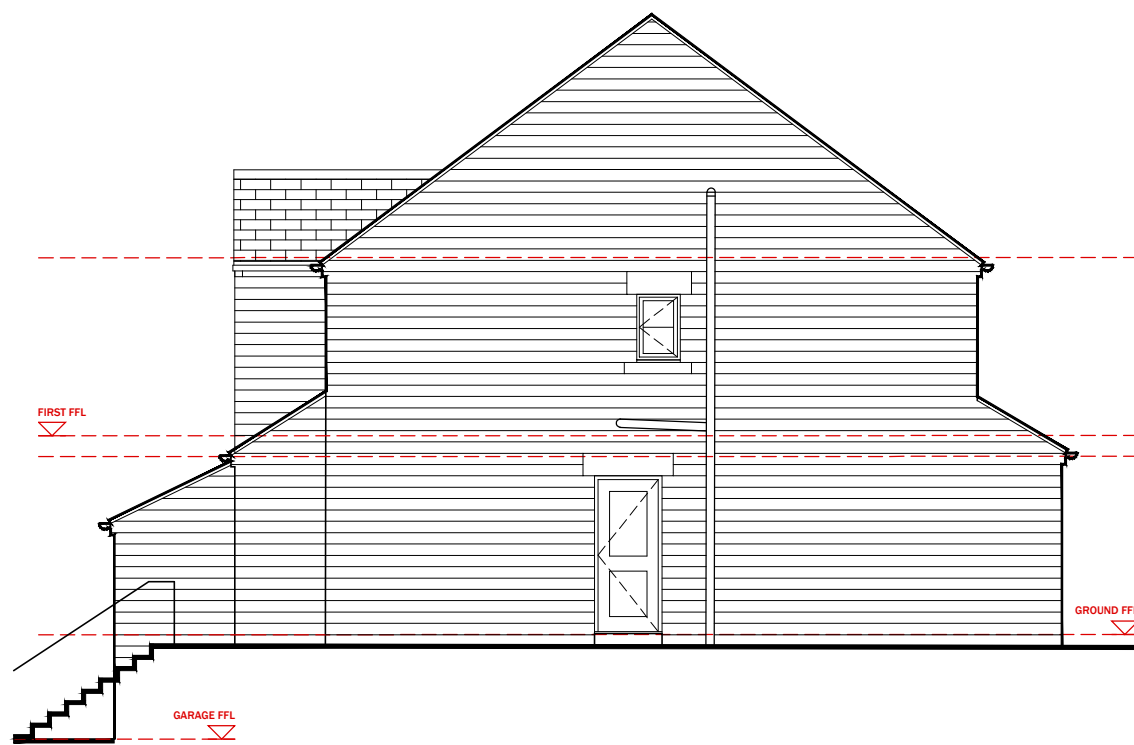


2 EXISTING RH SIDE ELEVATION
SCALE: 1:100

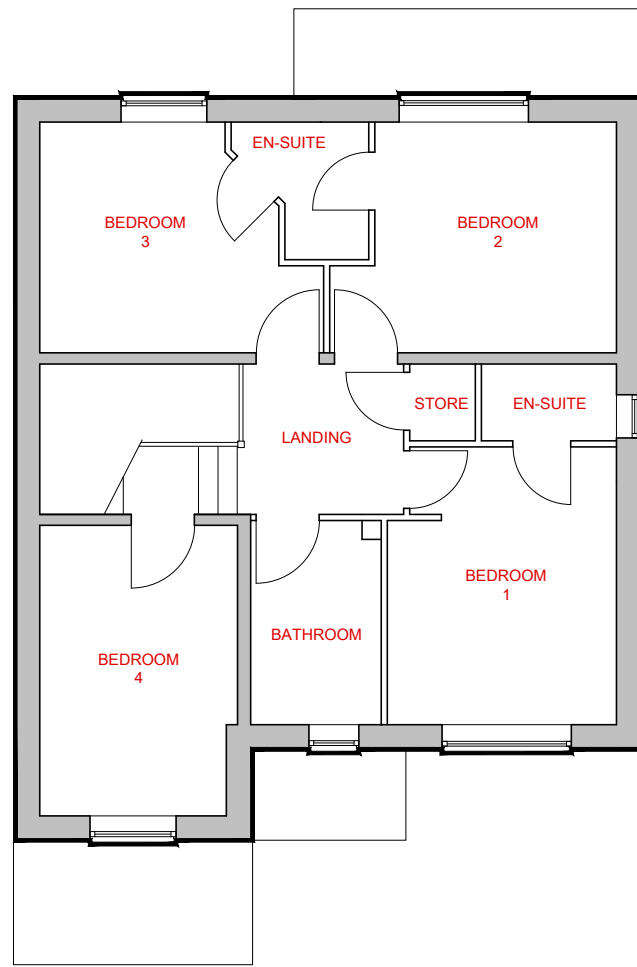


1 EXISTING FIRST FLOOR
SCALE: 1:100

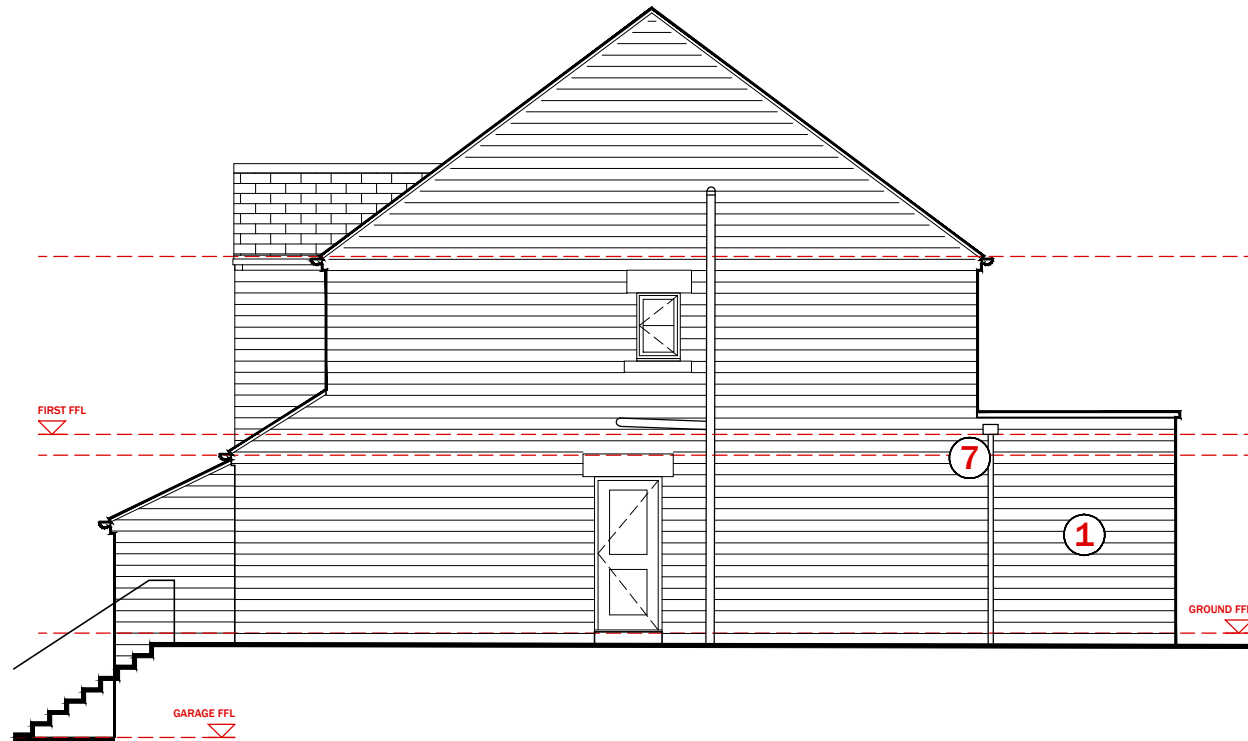


2 PROPOSED RH SIDE ELEVATION
SCALE: 1:100

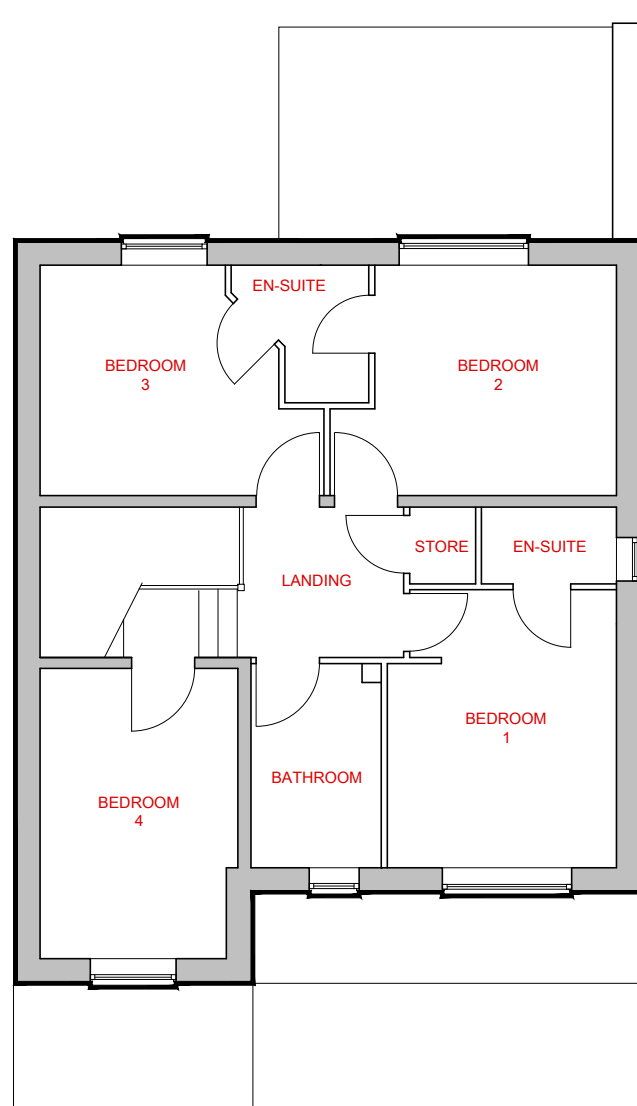


2 PROPOSED FIRST FLOOR
SCALE: 1:100

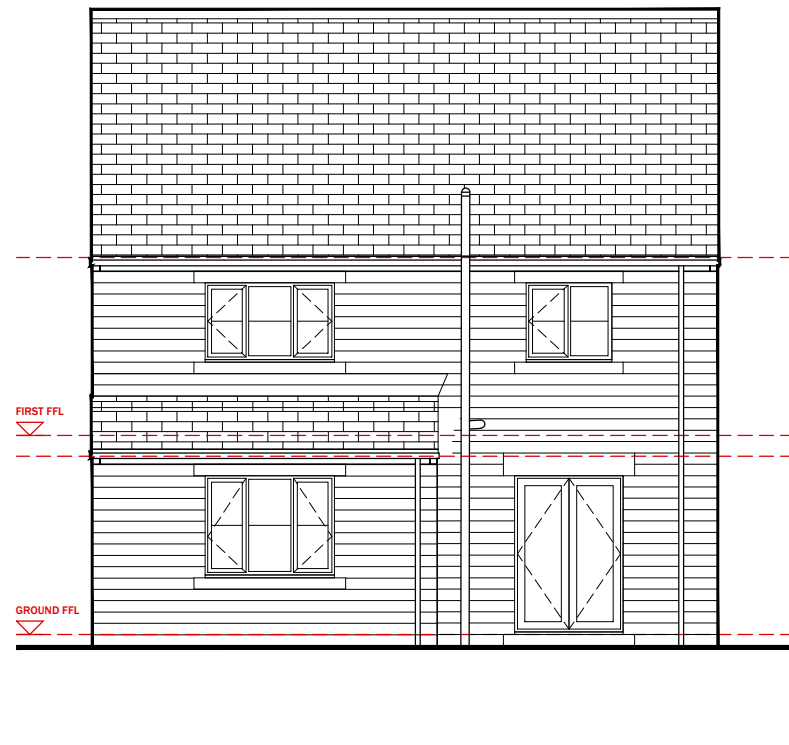


3 EXISTING REAR ELEVATION
SCALE: 1:100

 


1 EXISTING ROOF LAYOUT
SCALE: 1:100

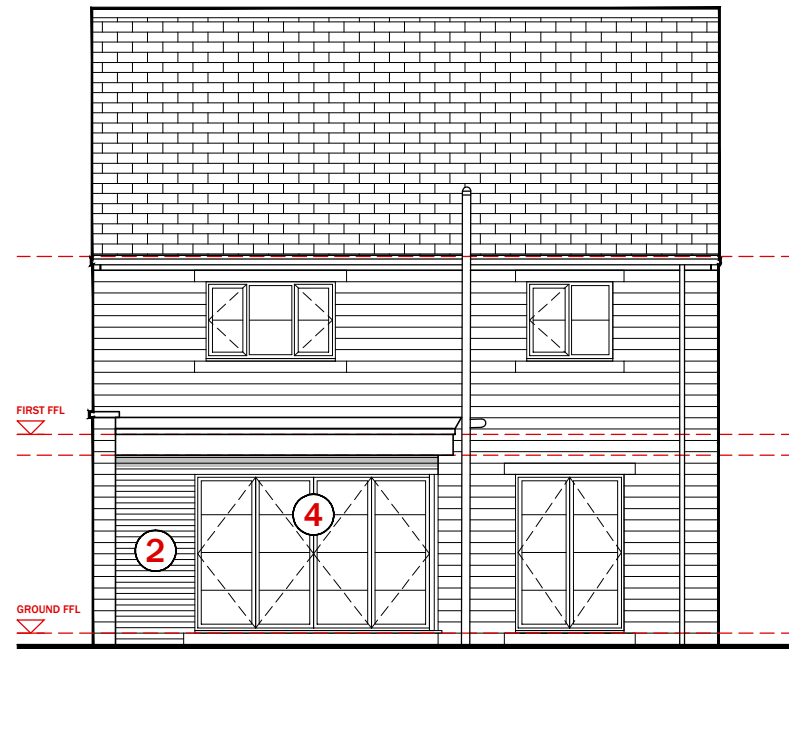

3 PROPOSED REAR ELEVATION
SCALE: 1:100

 


3 PROPOSED ROOF LAYOUT
SCALE: 1:100

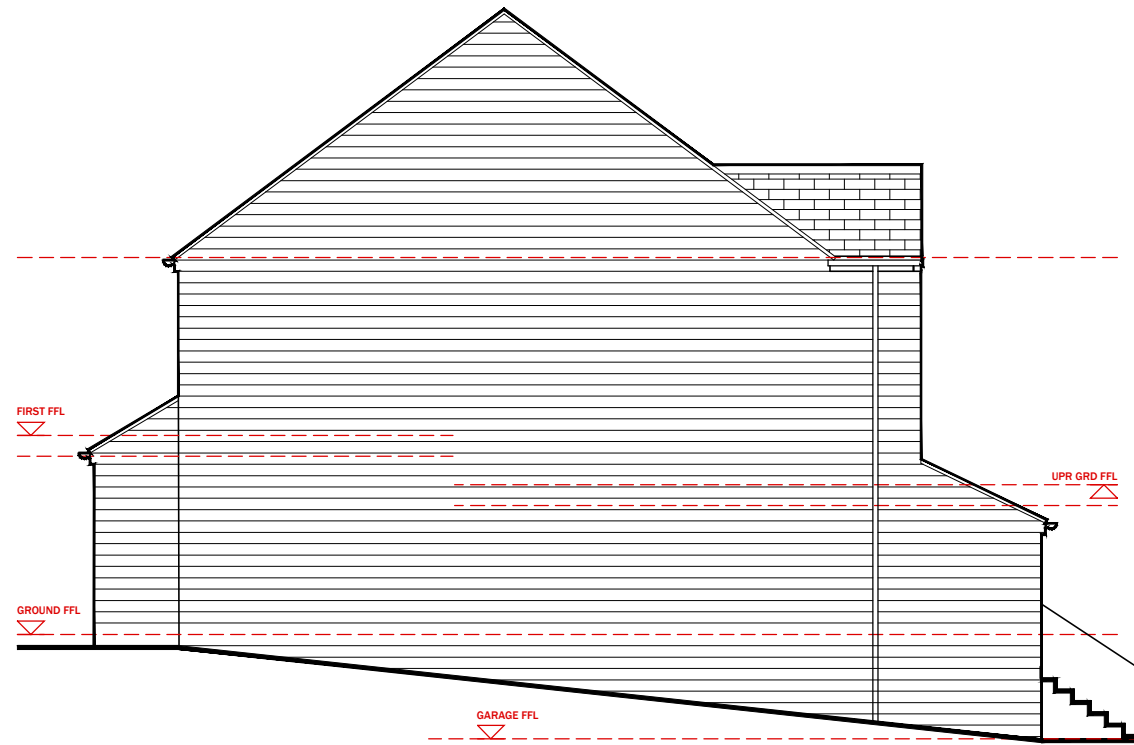

4 EXISTING LH SIDE ELEVATION
SCALE: 1:100



1 EXISTING ROOF LAYOUT
SCALE: 1:100

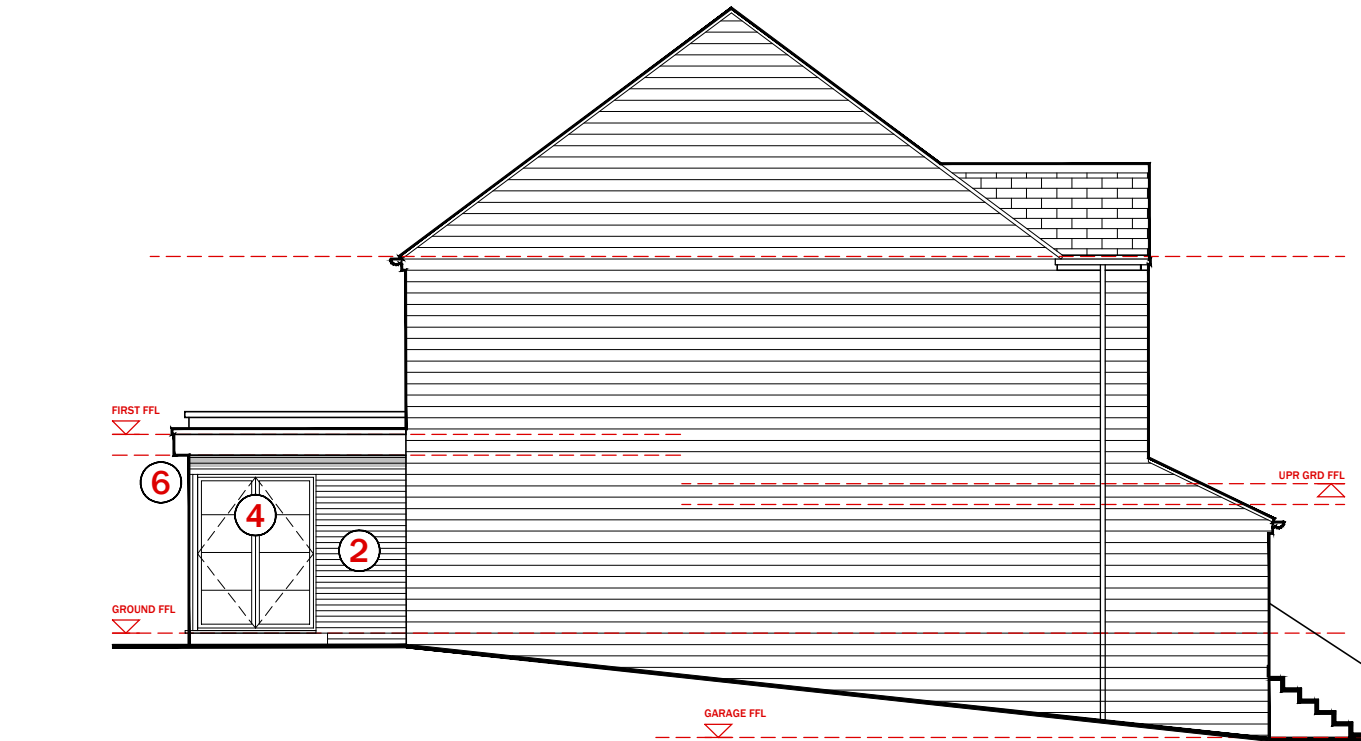

4 PROPOSED LH SIDE ELEVATION
SCALE: 1:100

MATERIAL PALETTE

- 1 STONEMWORK TO MATCH EXISTING
- 2 RECLAIMED BRICKWORK
- 3 uPVC WINDOWS
- 4 ALUMINIUM BI-FOLD / PATIO DOORS
- 5 ROOF TILES TO MATCH EXISTING
- 6 uPVC FASCIAS AND SOFFITS
- 7 uPVC RAINWATER GOODS

This drawing is copyright © Haywood Architectural Ltd. If in doubt... ASK! Drawing measurements shall not be obtained from scaling from the drawing. All dimensions are to be site verified prior to construction. Any discrepancies are to be reported to Haywood Architectural Ltd immediately. This drawing is to be read in conjunction with all associated drawings and specifications including all relevant sub-consultants information.

NOTES

DRAWINGS ARE STAMPED AS TO THEIR ISSUE STATUS (BELOW) AND THEIR USE IS LIMITED AS SUCH:

PLANNING

Information is based on OS map and received information and is subject to full topographical survey (at Client discretion should Contractor request)

Surrounding contextual buildings and information are based on received ordinance survey drawings and are shown for illustrative purposes only. assumed site boundary is subject to confirmation to legal confirmation

All Legal easements and extent of existing underground services locations are subject to confirmation.

0 12.5 25 37.5 50 62.5 m
SCALE 1:1250

0 5 10 15 20 25 m
SCALE 1:500

0 1000 2000 3000 4000 5000 mm
SCALE 1:100

Rev	Date	Amendments	By	Apr'd
/	14.03.25	Inaugural Issue	WH	WH



e: hello@haywoodarchitectural.com t: 07976 950 499
i: www.haywoodarchitectural.com

Client
Mr and Mrs Hoskin
25 Hollin Moor View, Thurgoland,
Sheffield, S35 7EE

Project
**Single Storey Front
and Rear Extension**
25 Hollin Moor View, Thurgoland,
Sheffield, S35 7EE

Dwg Title
**LOCATION, SITE & BLOCK PLAN
INC. EXISTING & PROPOSED
PLANS & ELEVATIONS**

Drawn by	WH	Apr'd by	WH
Date	14.03.2025	Date	14.03.2025
Scale	As Shown	original drawing size	A4 + A5 - A11

Dwg Nr **HA25015 (PL) 001** Rev /