



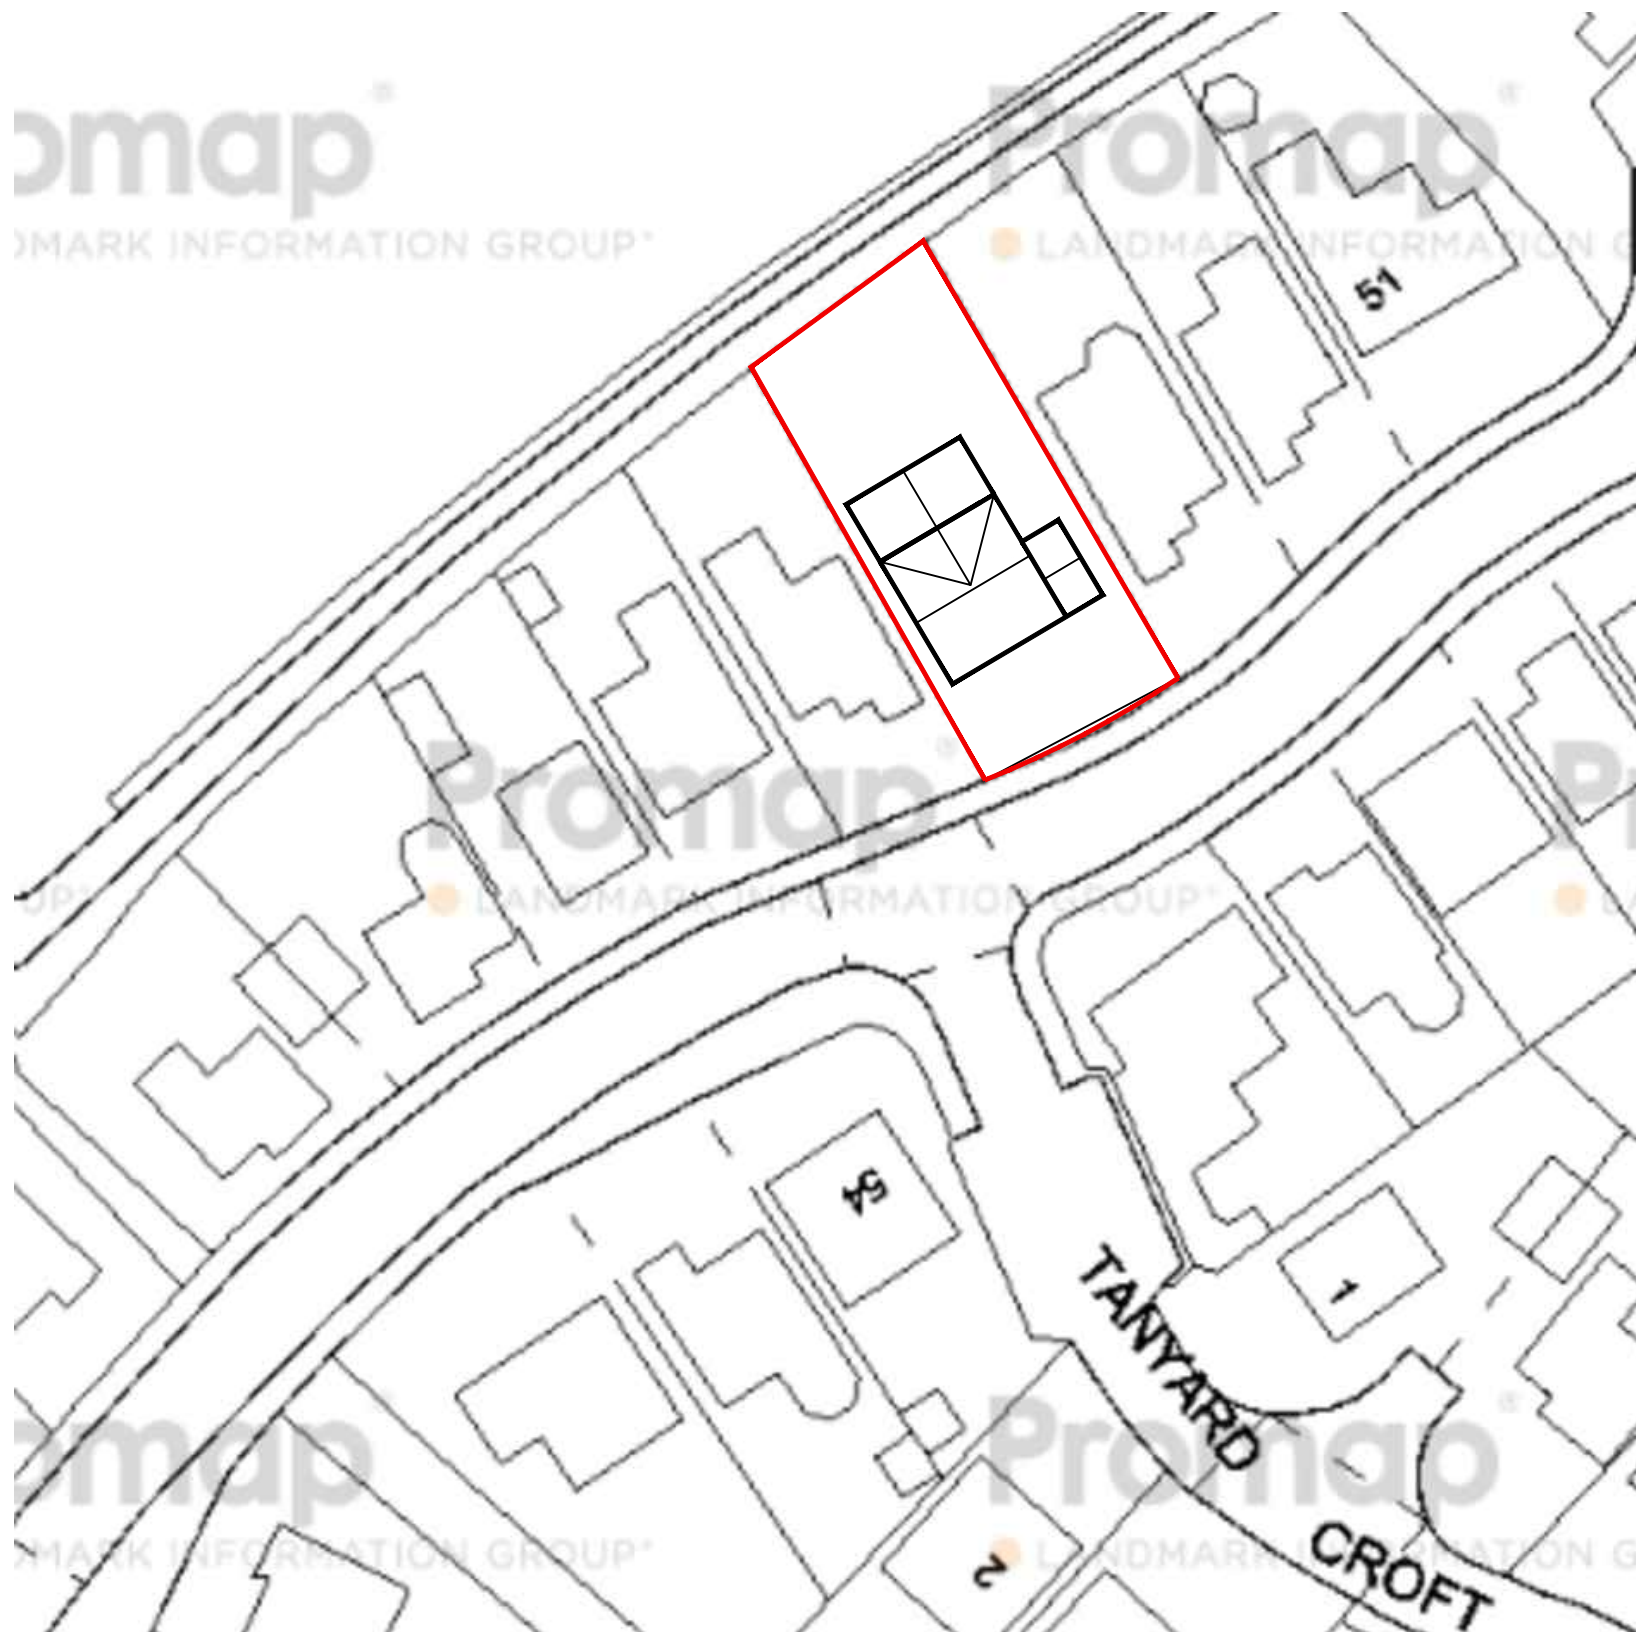

DATE	REVISIONS	BY
------	-----------	----

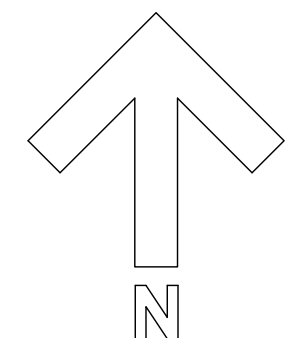

DRAWN	AN	CHECKED	DATE
			June 2020

DRG. No.	REV.
78/OOG/AP	

SCALE: 1:500@A3

Proposed Site Plan

45 Norwood Drive
Brierley
Barnsley