

Do not scale from this drawing

The contractor is to check all dimensions on site and report any discrepancies to the architect.

All rights described in chapter IV of the copyright, designs and patents act 1988 have been generally asserted

Notes

P3	Planning comments adopted.	29/08/24	By	Ck
P2	Planning Issue	28/05/24	By	Ck
P1	Initial Issue	28/05/24	By	Ck
Rev/	Description	Date	By	Chk
Telephone 01226 341 234				

J.S.S INSTALLATIONS LTD

CONSERVATORY & PVCU SPECIALISTS

Project

43 Park Avenue


Penistone

For Mr Honeybone


Drawing

Proposed Ground Floor Plan

Scale	1:50	Drawn	JSS	Date	28/05/24
Drawing Purpose	PLANNING SUBMISSION	Status	S5	Rev.	P3
Ref.	011604 - 00-A-2001				

 

VISUAL SCALE 1:50 @ A3

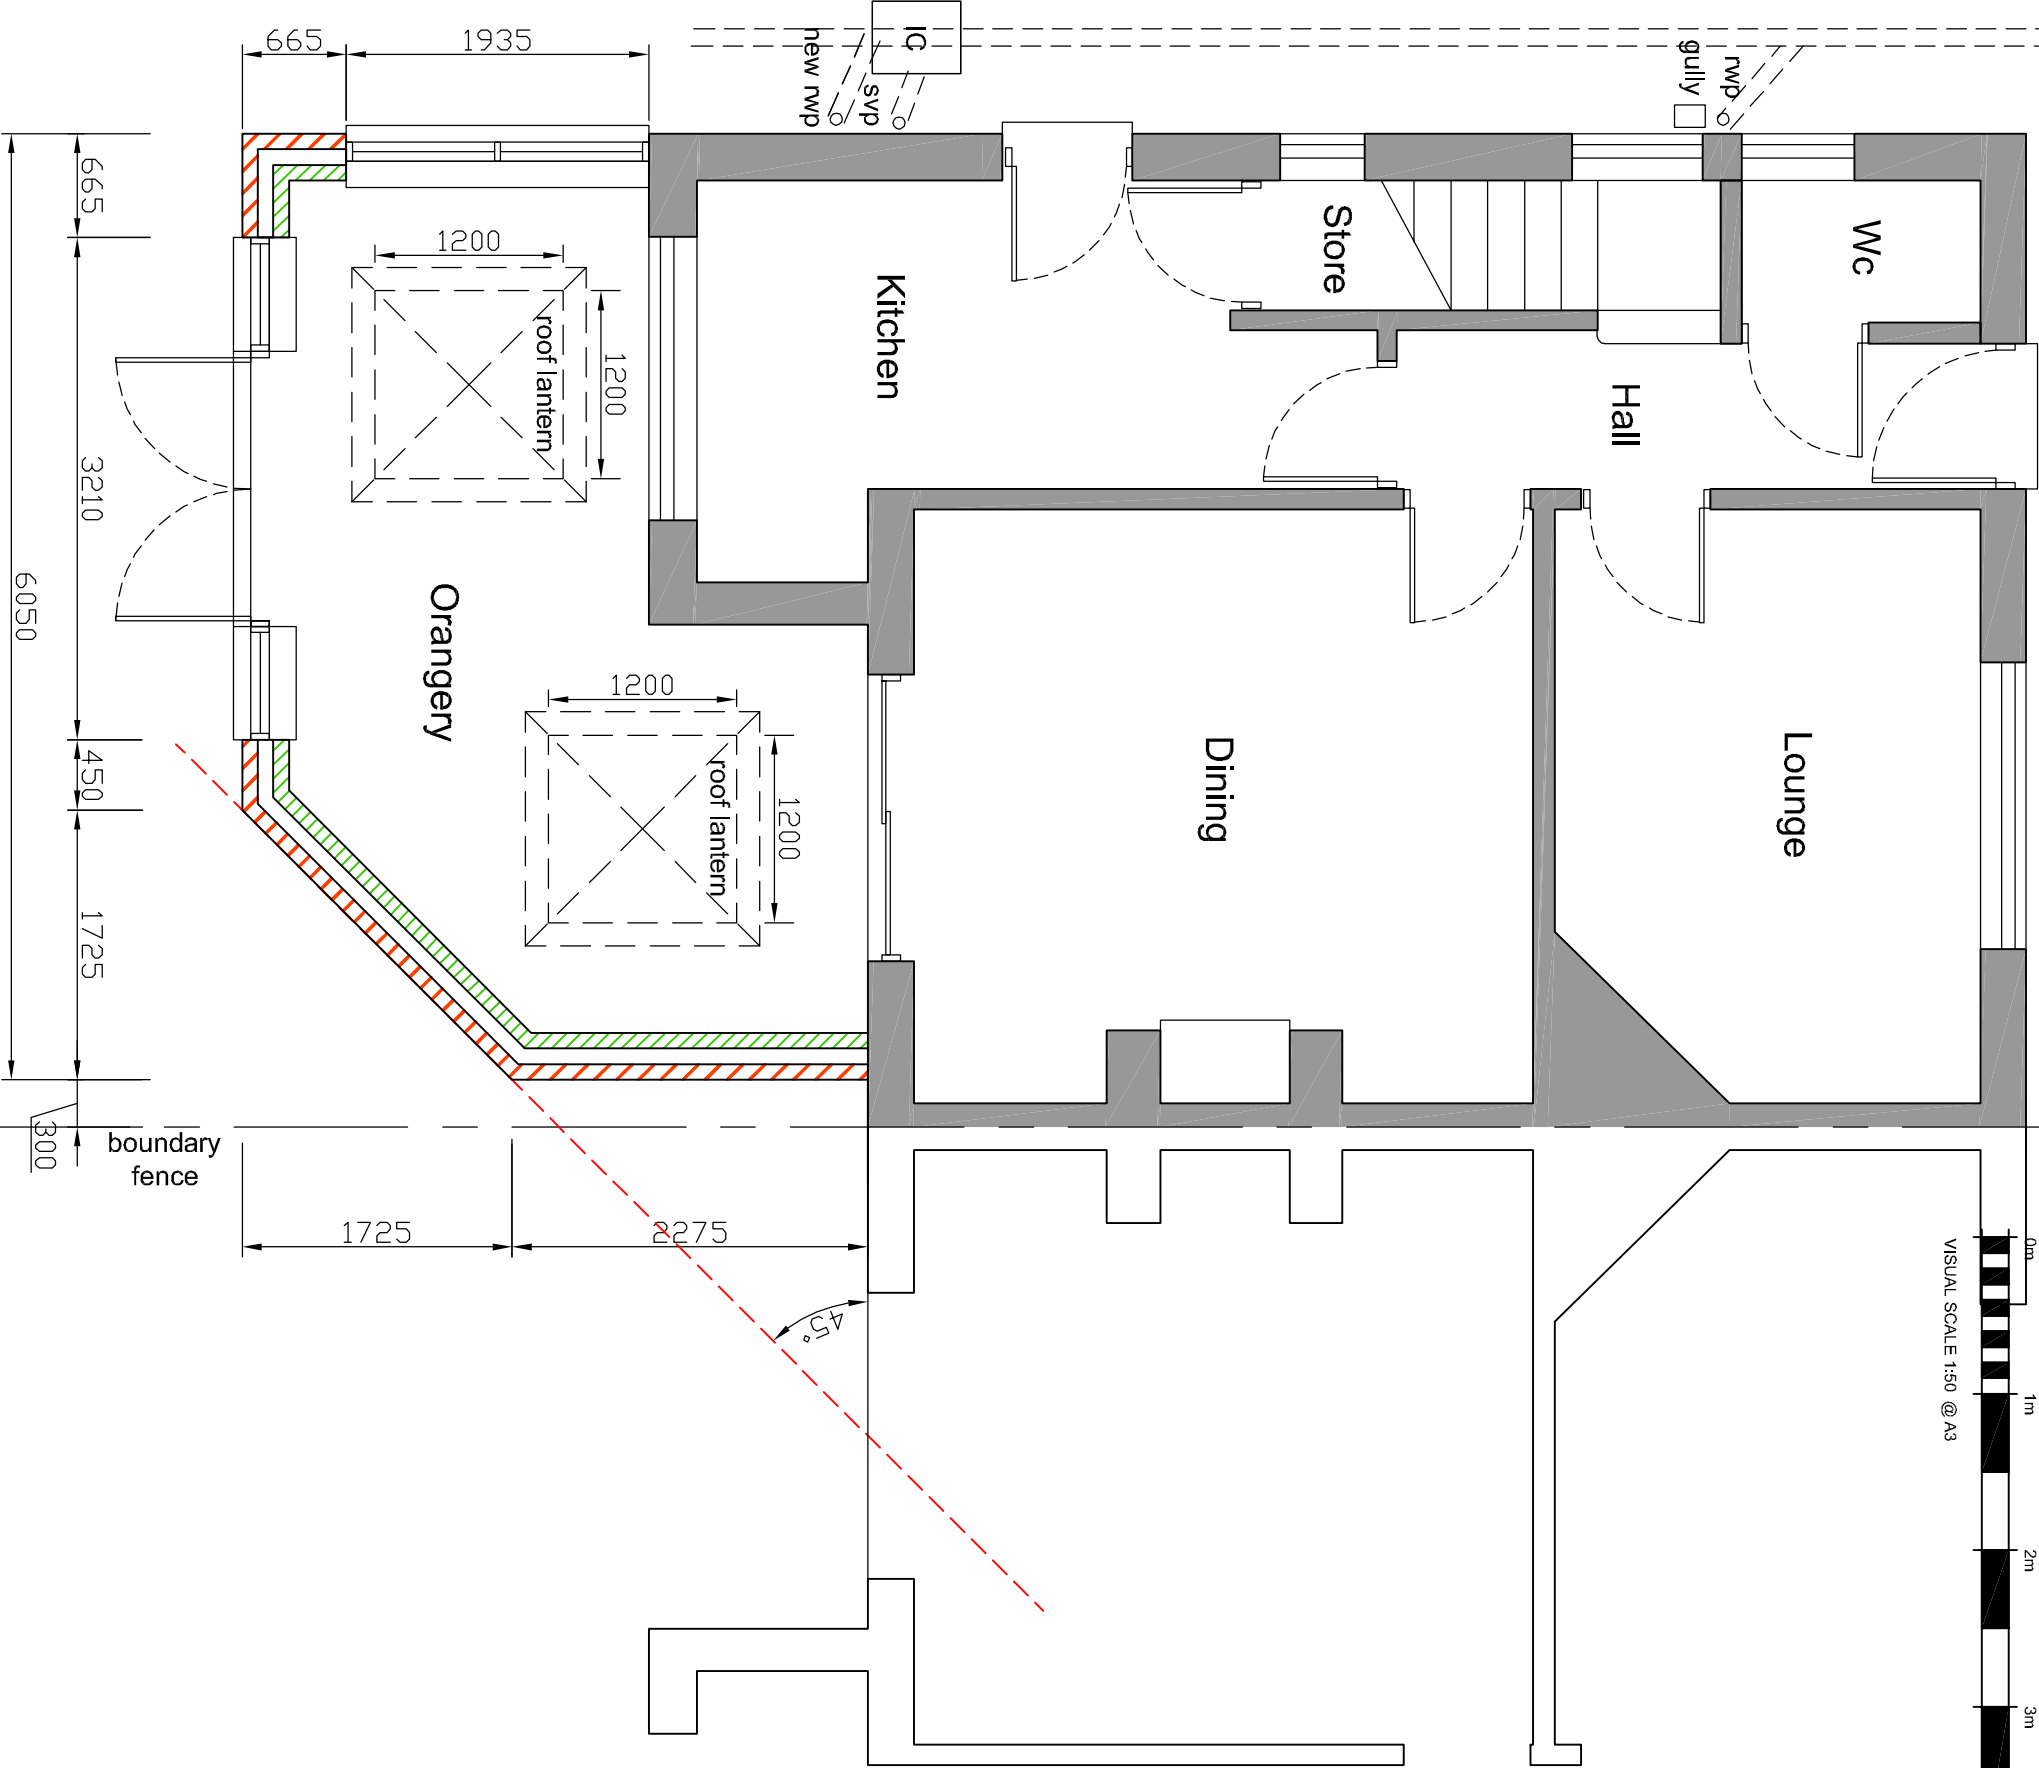

Proposed Ground Floor Plan

A3