



GROUND FLOOR PLAN

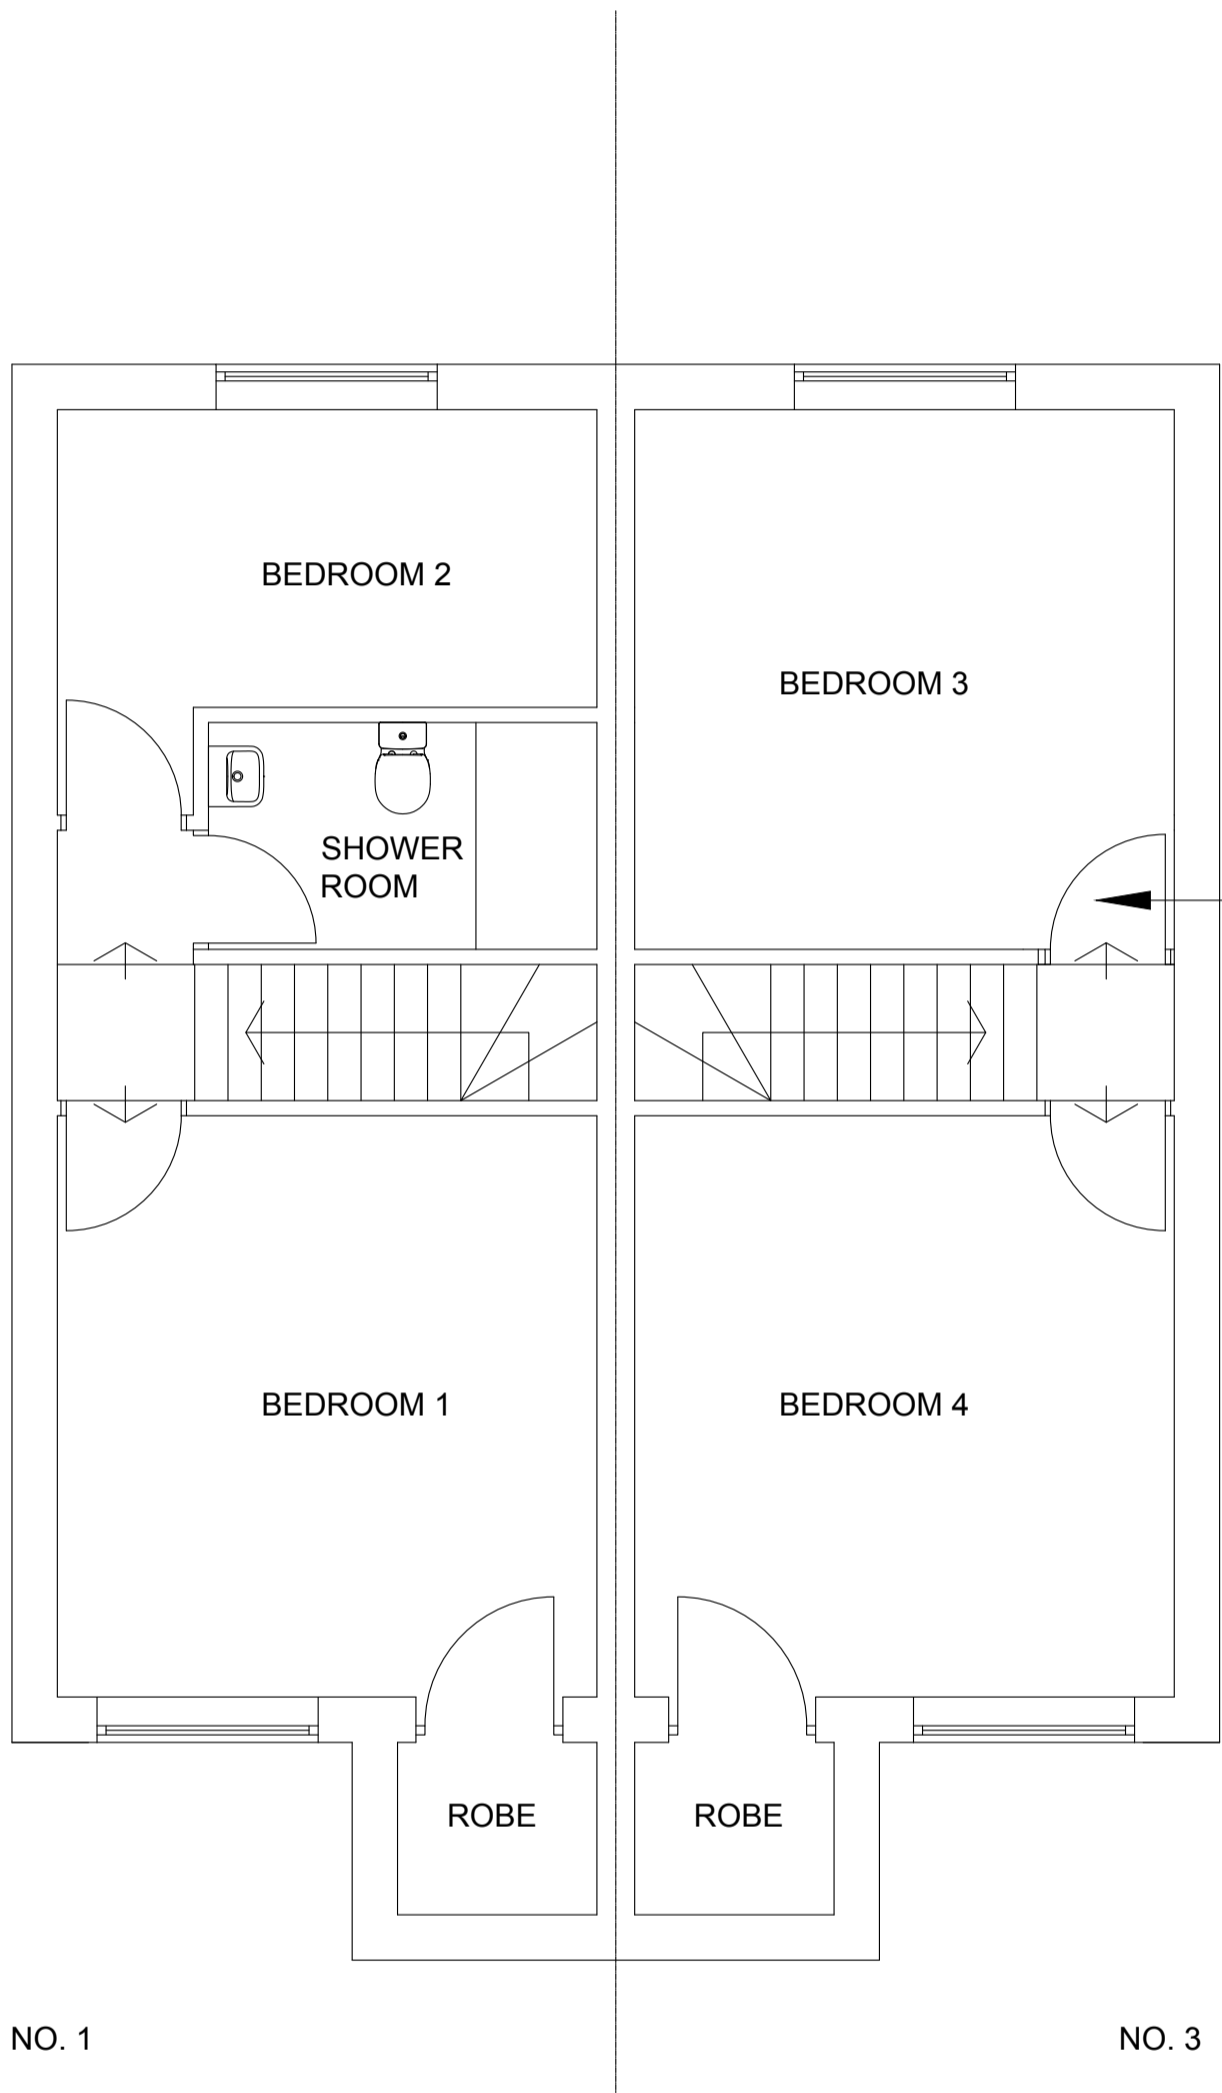


FIRST FLOOR PLAN

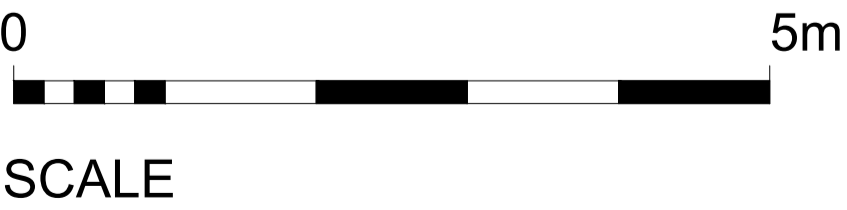

- NOTES:
1. Do not scale this drawing to ascertain dimensions. In all cases figured dimensions to be followed. All dimensions to be checked on site before work commences
 2. © This drawing is the copyright of Llana Design Services Limited and may not be reproduced in part or in whole without prior written permission.

SUPPLY AND INSTALL NEW DOOR AND FRAME TO BEDROOM 3.

Rev.	Date	Description	Drawn	Approved
------	------	-------------	-------	----------



Design Services Limited

LLANA DESIGN SERVICES LIMITED

16 HEYBECK LANE
DEWSBURY
WF12 7QY

Tel: +44 1924 440736

Client:

J WALLIS

Project:

1,3 CHAPEL STREET
THURNSCOE, ROTHERHAM, S63 0QP

Drawing:

FLOOR PLANS
AS PROPOSED

Scale:	1:50 @ A1	Drawn by:	GT
Date:	20.06.24	Checked by:	CT
Drawing no:	L0183/20:02	Revision:	-