


Existing ground floor plan
1:50

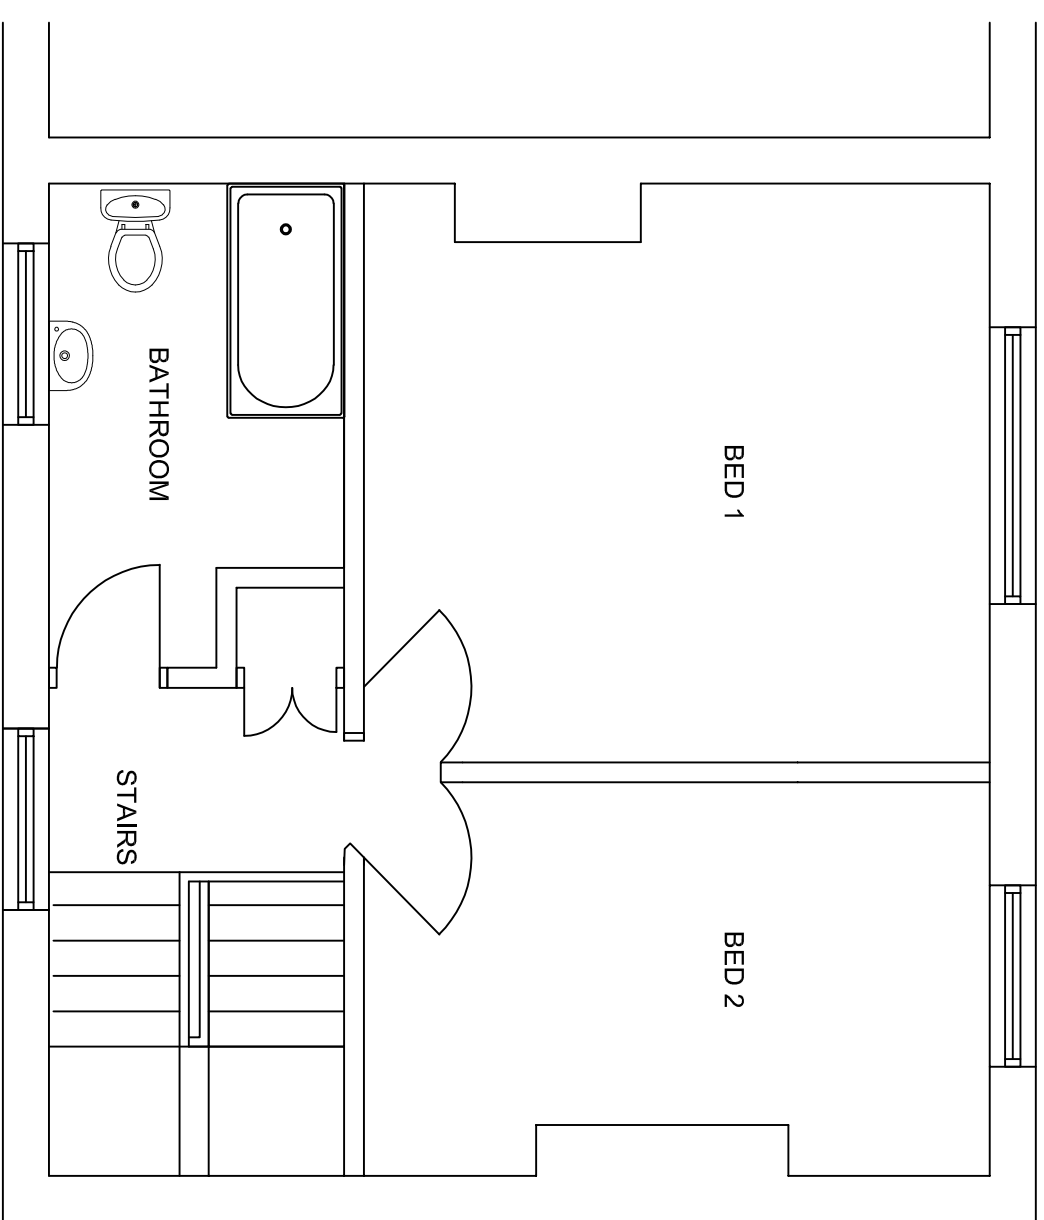

Existing first floor plan
1:50

Revisions	A.	.
This drawing is for planning permission only and is not a construction drawing.		

Drawing Title	EXISTING-GROUND-AND-FIRST-FLOOR-PLAN	
Job No. - Dwg No.	DS /2021/1	-

Client:
 David Saxon
 105 High Street
 Stratford
 S72 8NJ

Scale: 1:50