

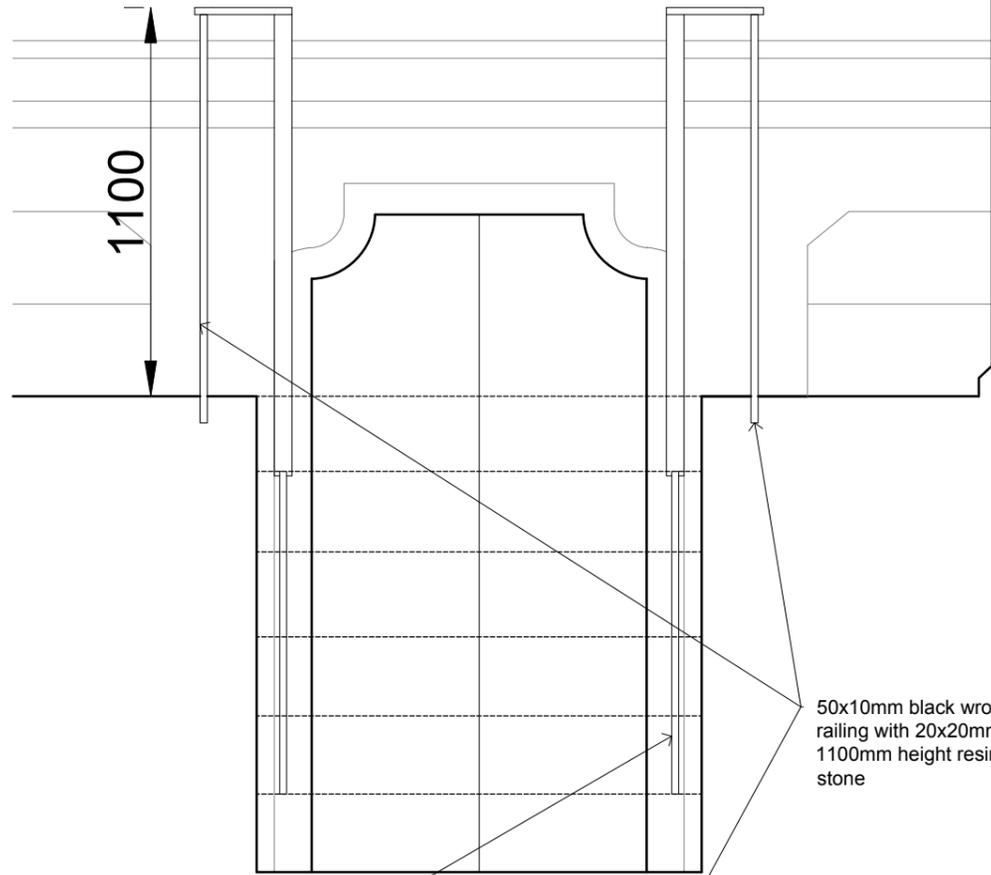


Do not scale off this drawing. Work to figured dimensions any discrepancy to be reported to the Architects. Refer to larger scale drawings where available.

 

Railings to return and form handrail to steps at 900-1000mm above pitchline


01 Proposed Elevation
Scale: 1:20

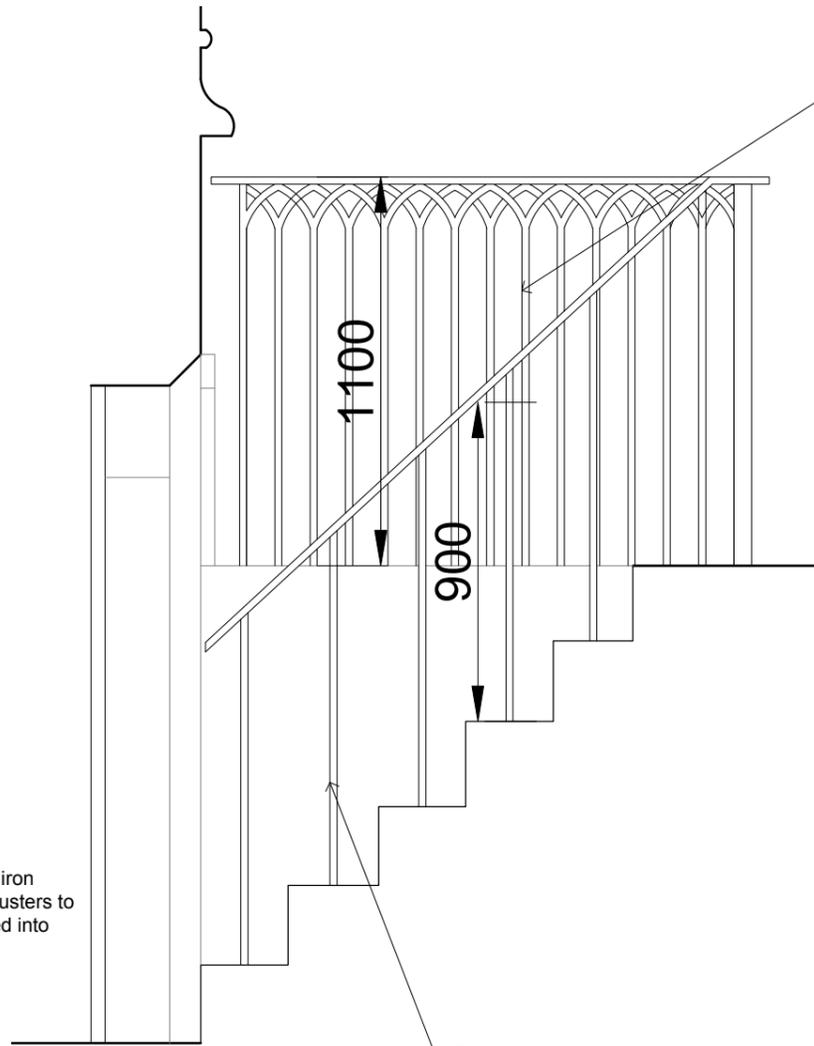

Railings to return and form handrail to steps at 900-1000mm above pitchline

02 Proposed Section
Scale: 1:20


50x10mm black wrought iron railing with 20x20mm balusters to 1100mm height resin fixed into stone

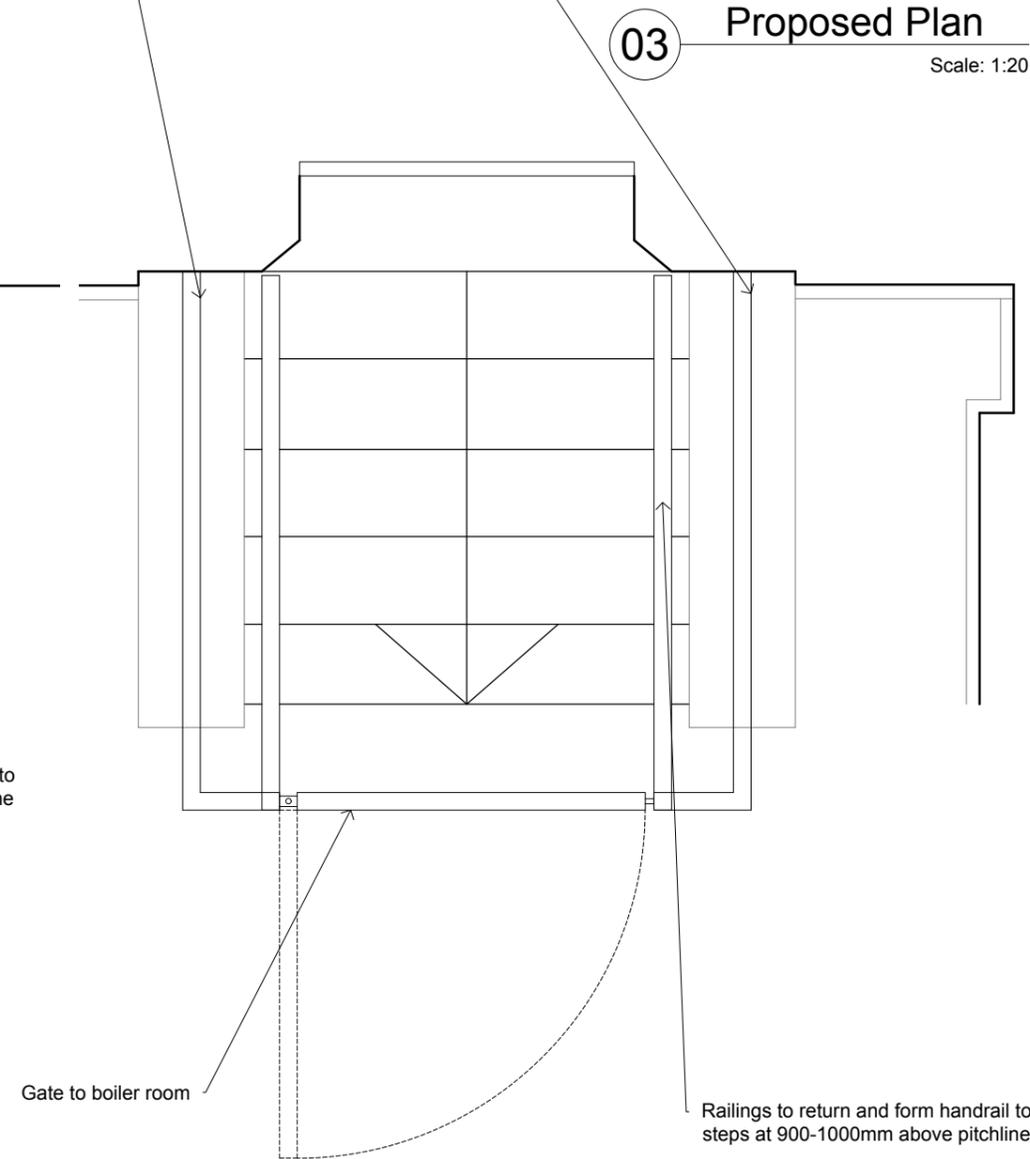

Gate to boiler room

Railings to return and form handrail to steps at 900-1000mm above pitchline

03 Proposed Plan
Scale: 1:20

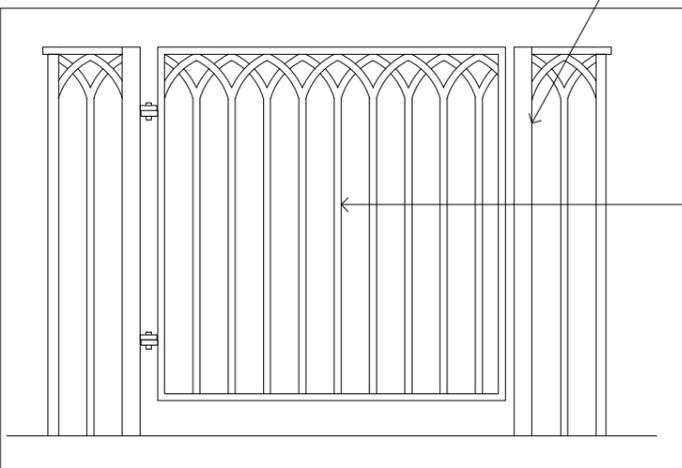

Gate to match railings with locking mechanism

04 Proposed Front Elevation
Scale: 1:20

P02	CB	14/04/25	Issued for tender
P01	CB	05/03/25	Issued for information
Rev	By	Date	Revision Note

Drawing Title				
Proposed Boiler Room Railing Details				
Stage	Scale	Drawn	Checked	Date
TENDER	1:20@A3	CB	AS	Mar-25

File Name
5854-PBA-XX-ZZ-DR-A-9004

Proj. Ref.	Drawing Number	Revision
5854 -	(90)04	- C01

Pearce Bottomley LLP

10 High Street
Tadcaster
LS24 9AT

T: 0113 281 2000
E: pbp@pbarchitects.co.uk
W: www.pbarchitects.co.uk



Client
PCC of All Saints Church, Silkstone
All Saints Church, High Street, Silkstone,
Barnsley, S75 4JQ

Project
All Saints Church, Silkstone - Repairs