


28 SHELLY CLOSE PENNISTONE
1st FLOOR PLAN EXISTING


SCALE 1:50

CONSERVATORY

x3

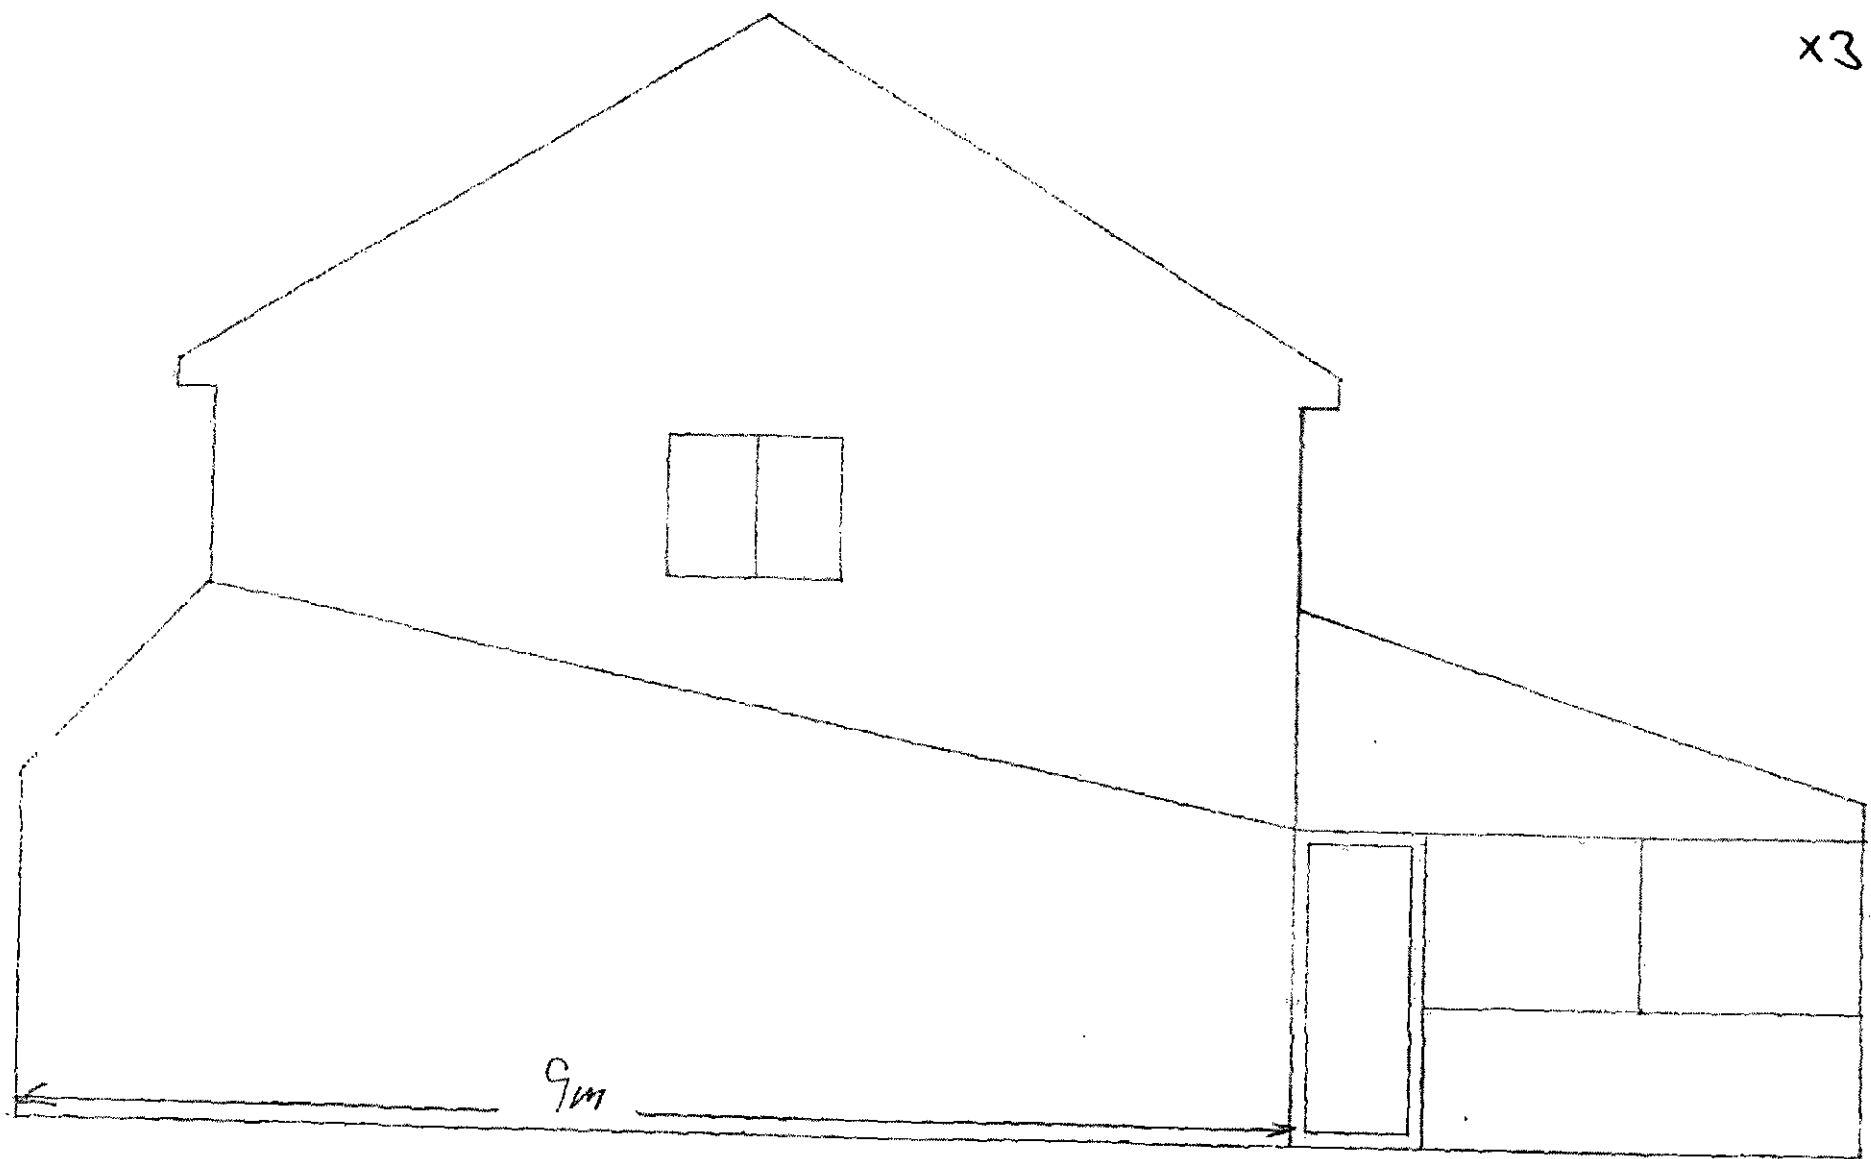


28 SHELLEY CLOSE PENISTONE
END ELEVATION EXISTING.
SCALE 1:50

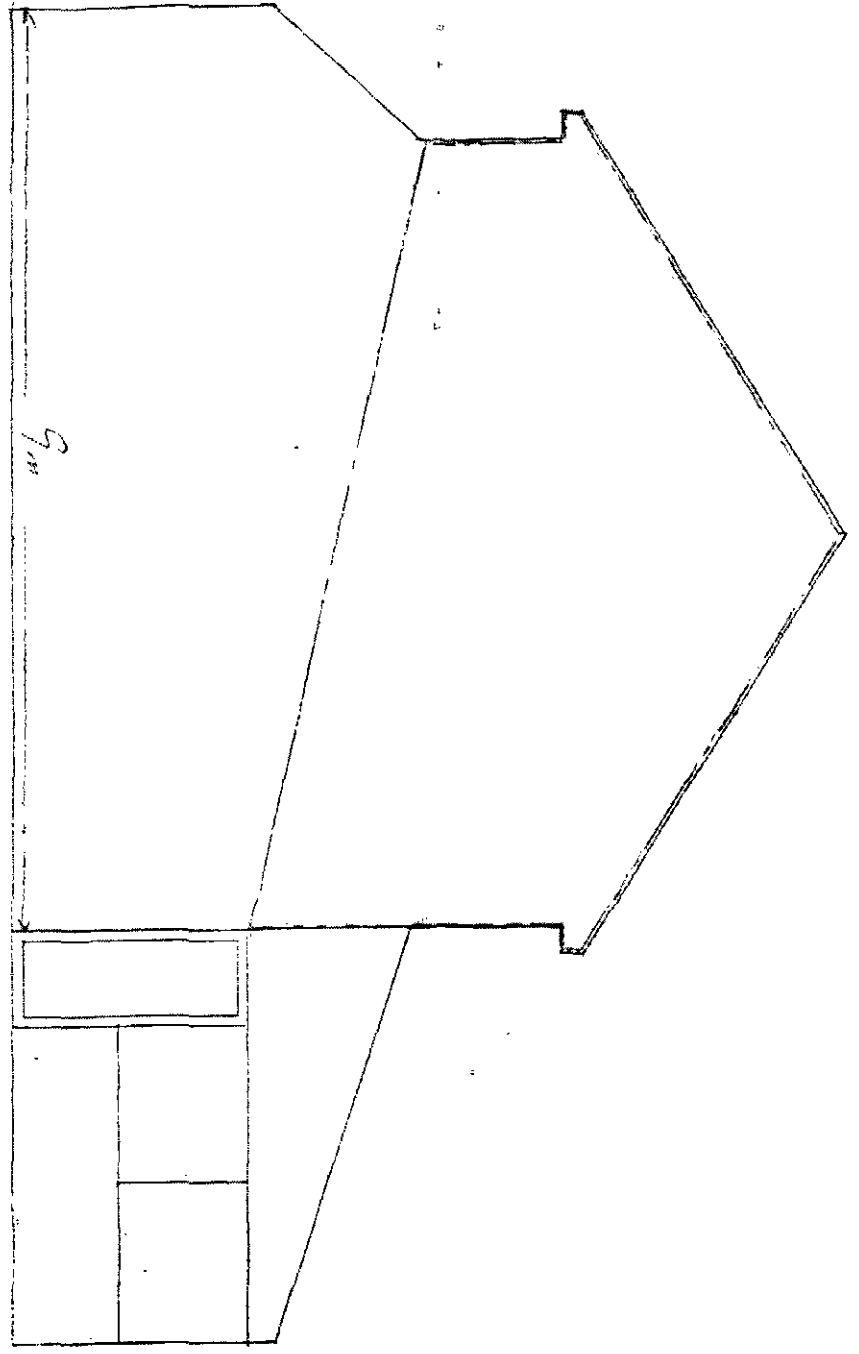

23 SHELLY CLOSE PENISTONE
ENIG ELEVATION PROPOSED

SCALE 1.50

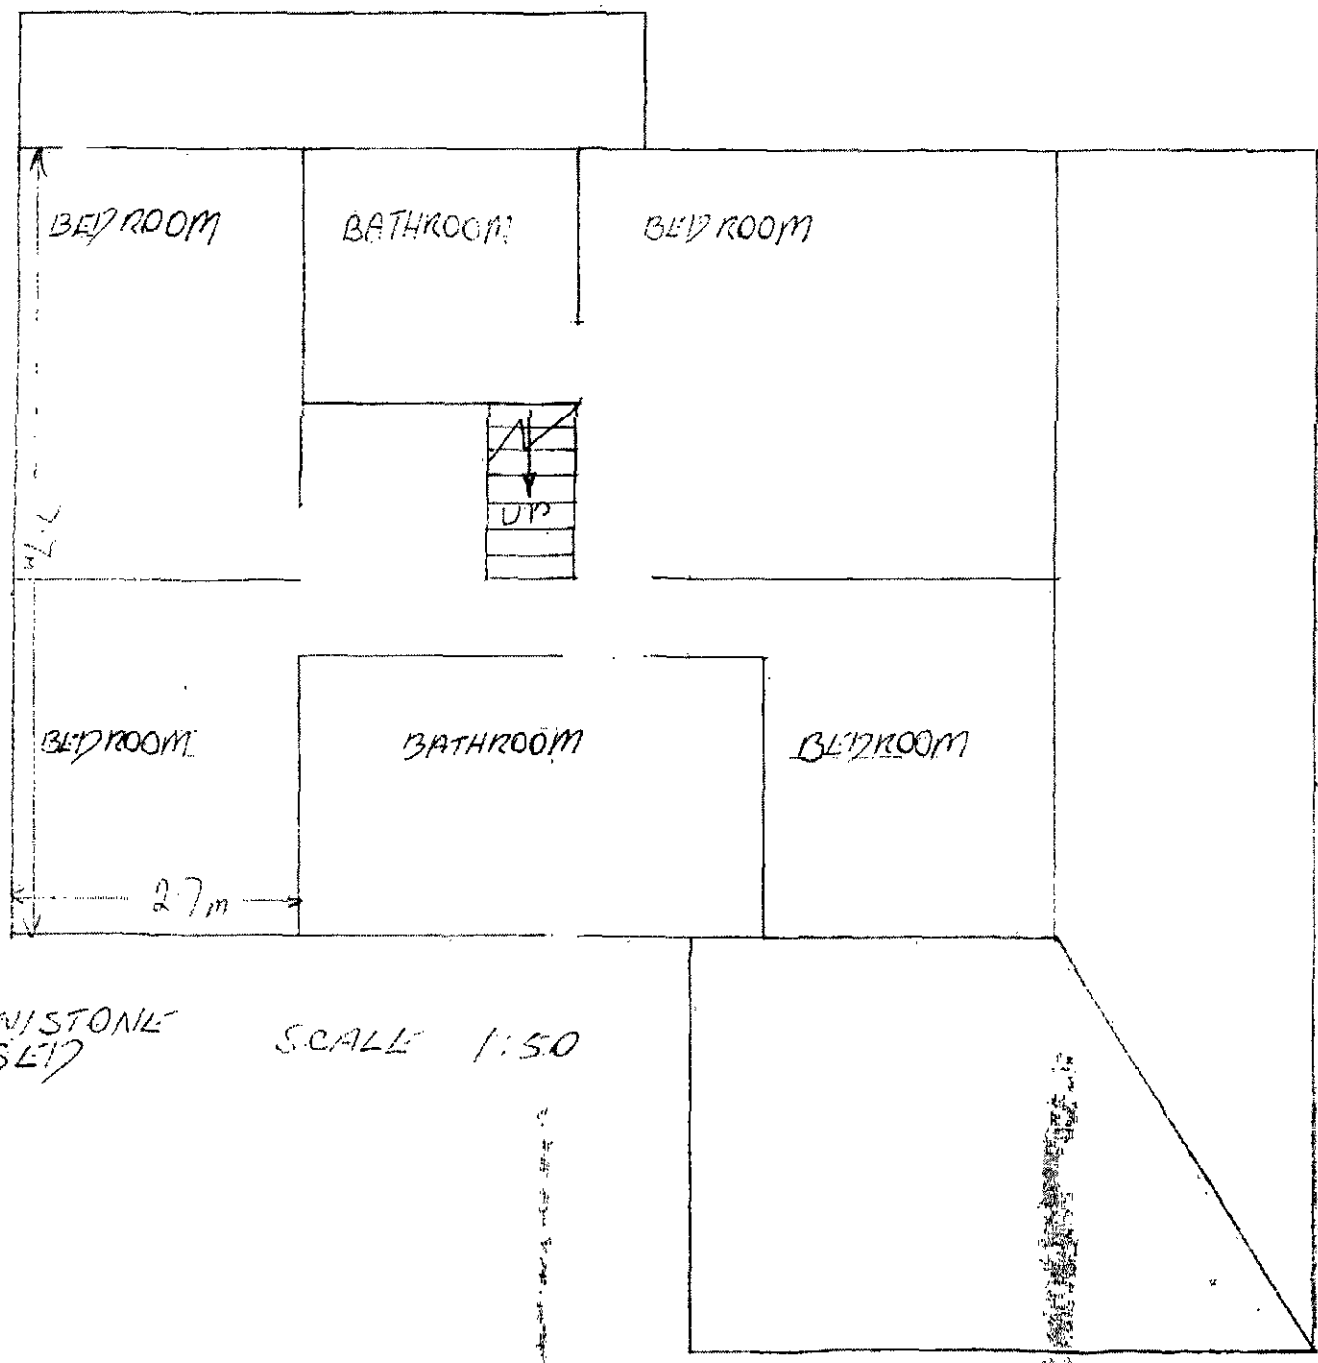


28 SHELLY CLOSE PLAINSTONE
1st FLOOR PLAN PROPOSED


SCALE 1:50

1:50

1:50

LOCATION PLAN

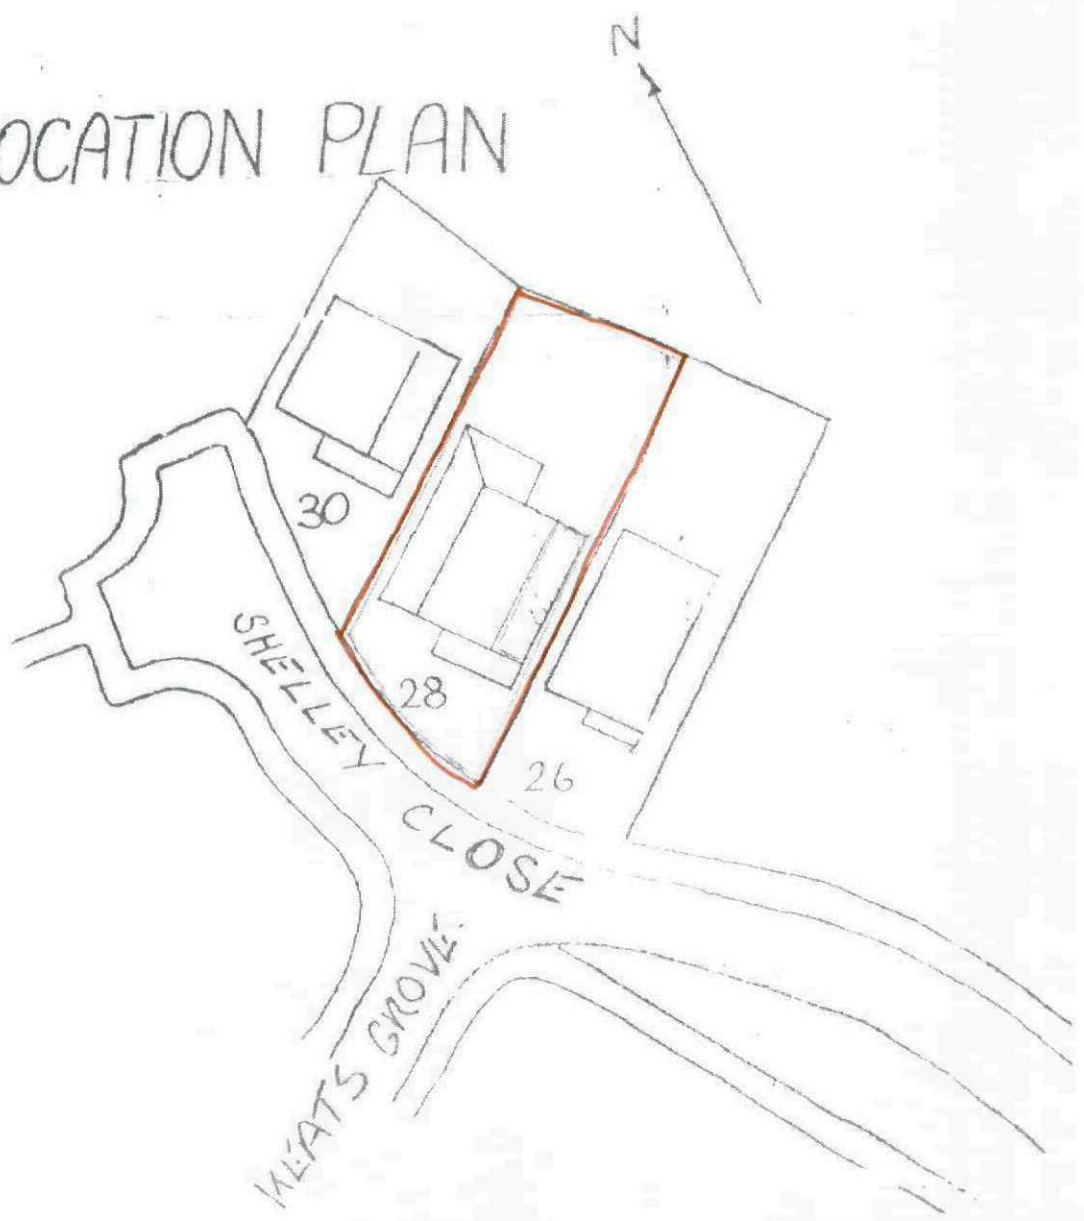


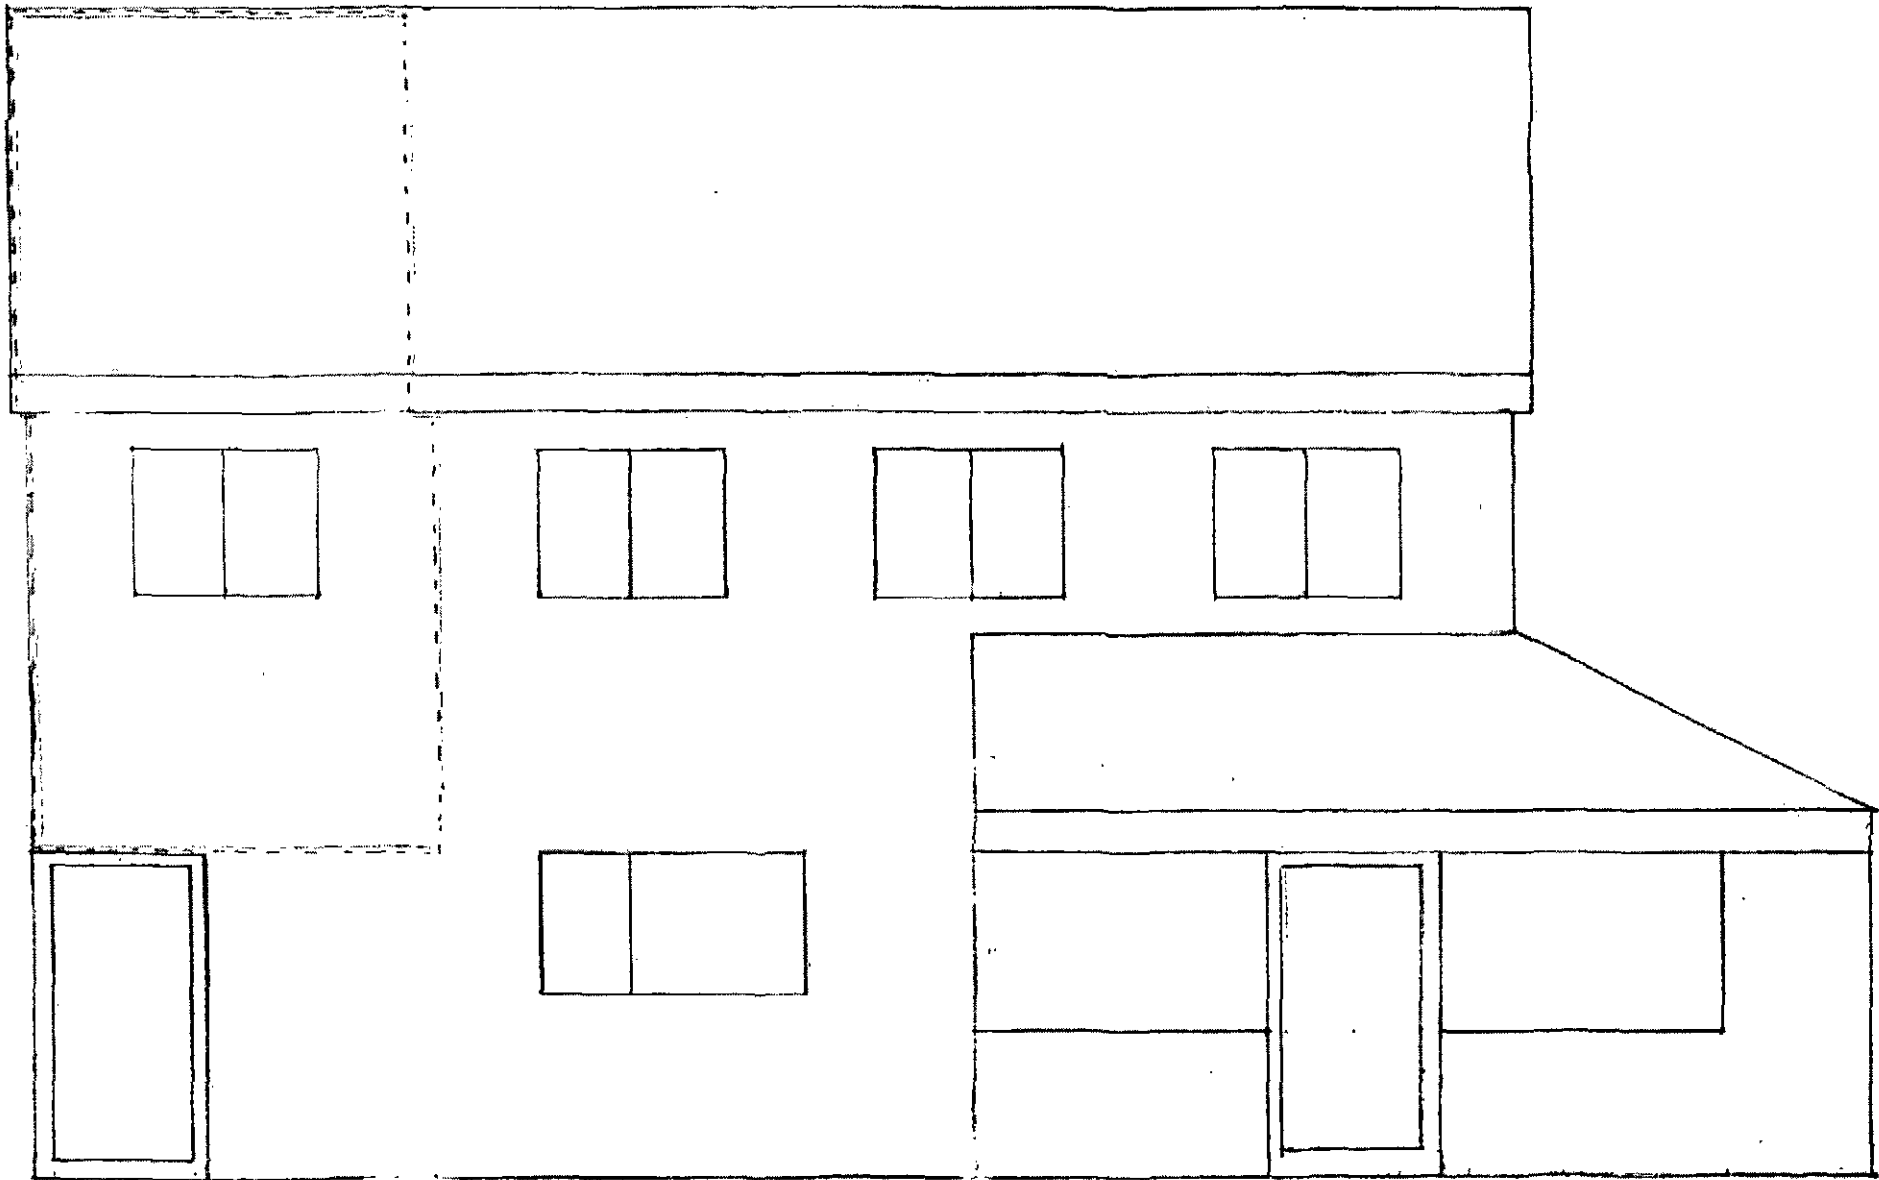

SCALE 1:50

28 SHELLEY CLOSE PENISTONE.

REAR ELEVATION PROPOSED

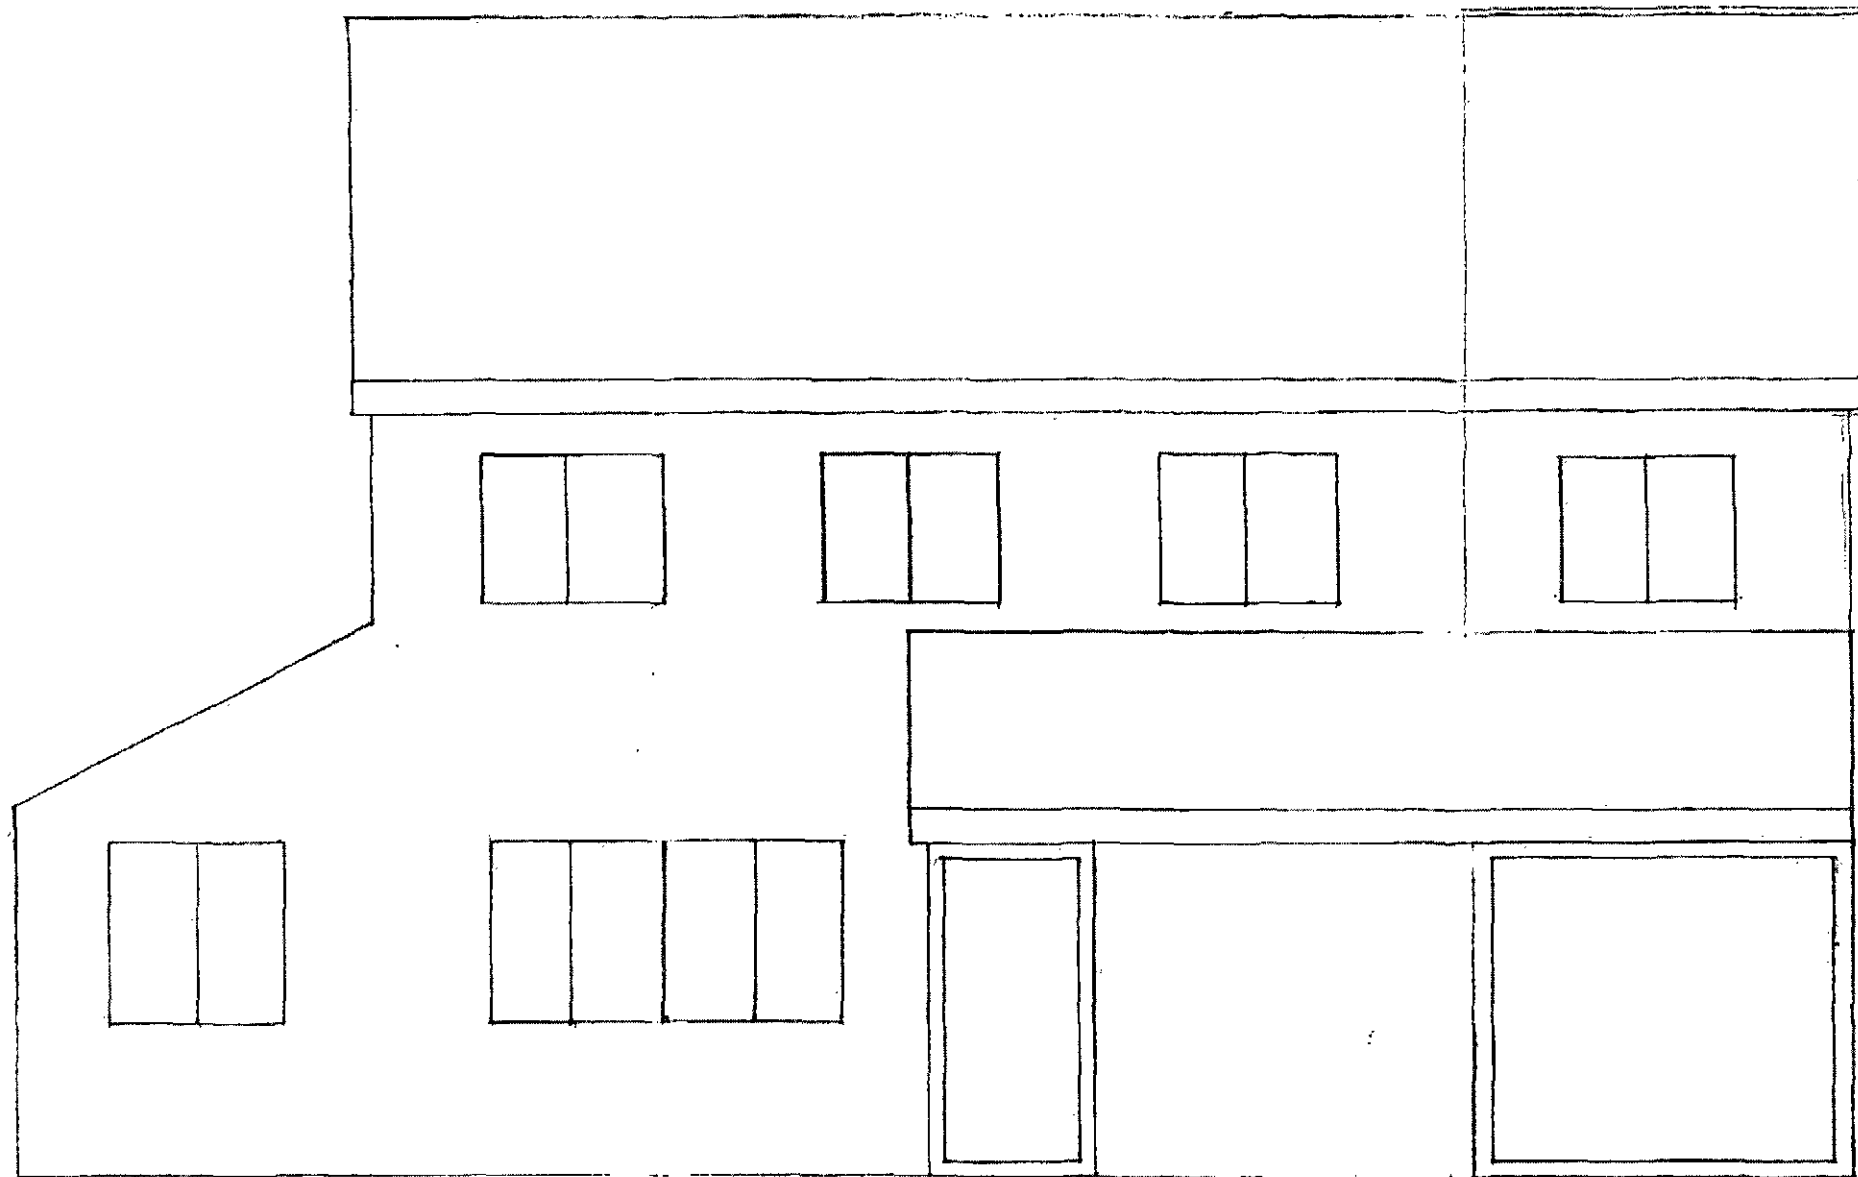


28 SHELLEY CLOSE PENISTONE

SCALE 1:50

FRONT ELEVATION PROPOSED

x3

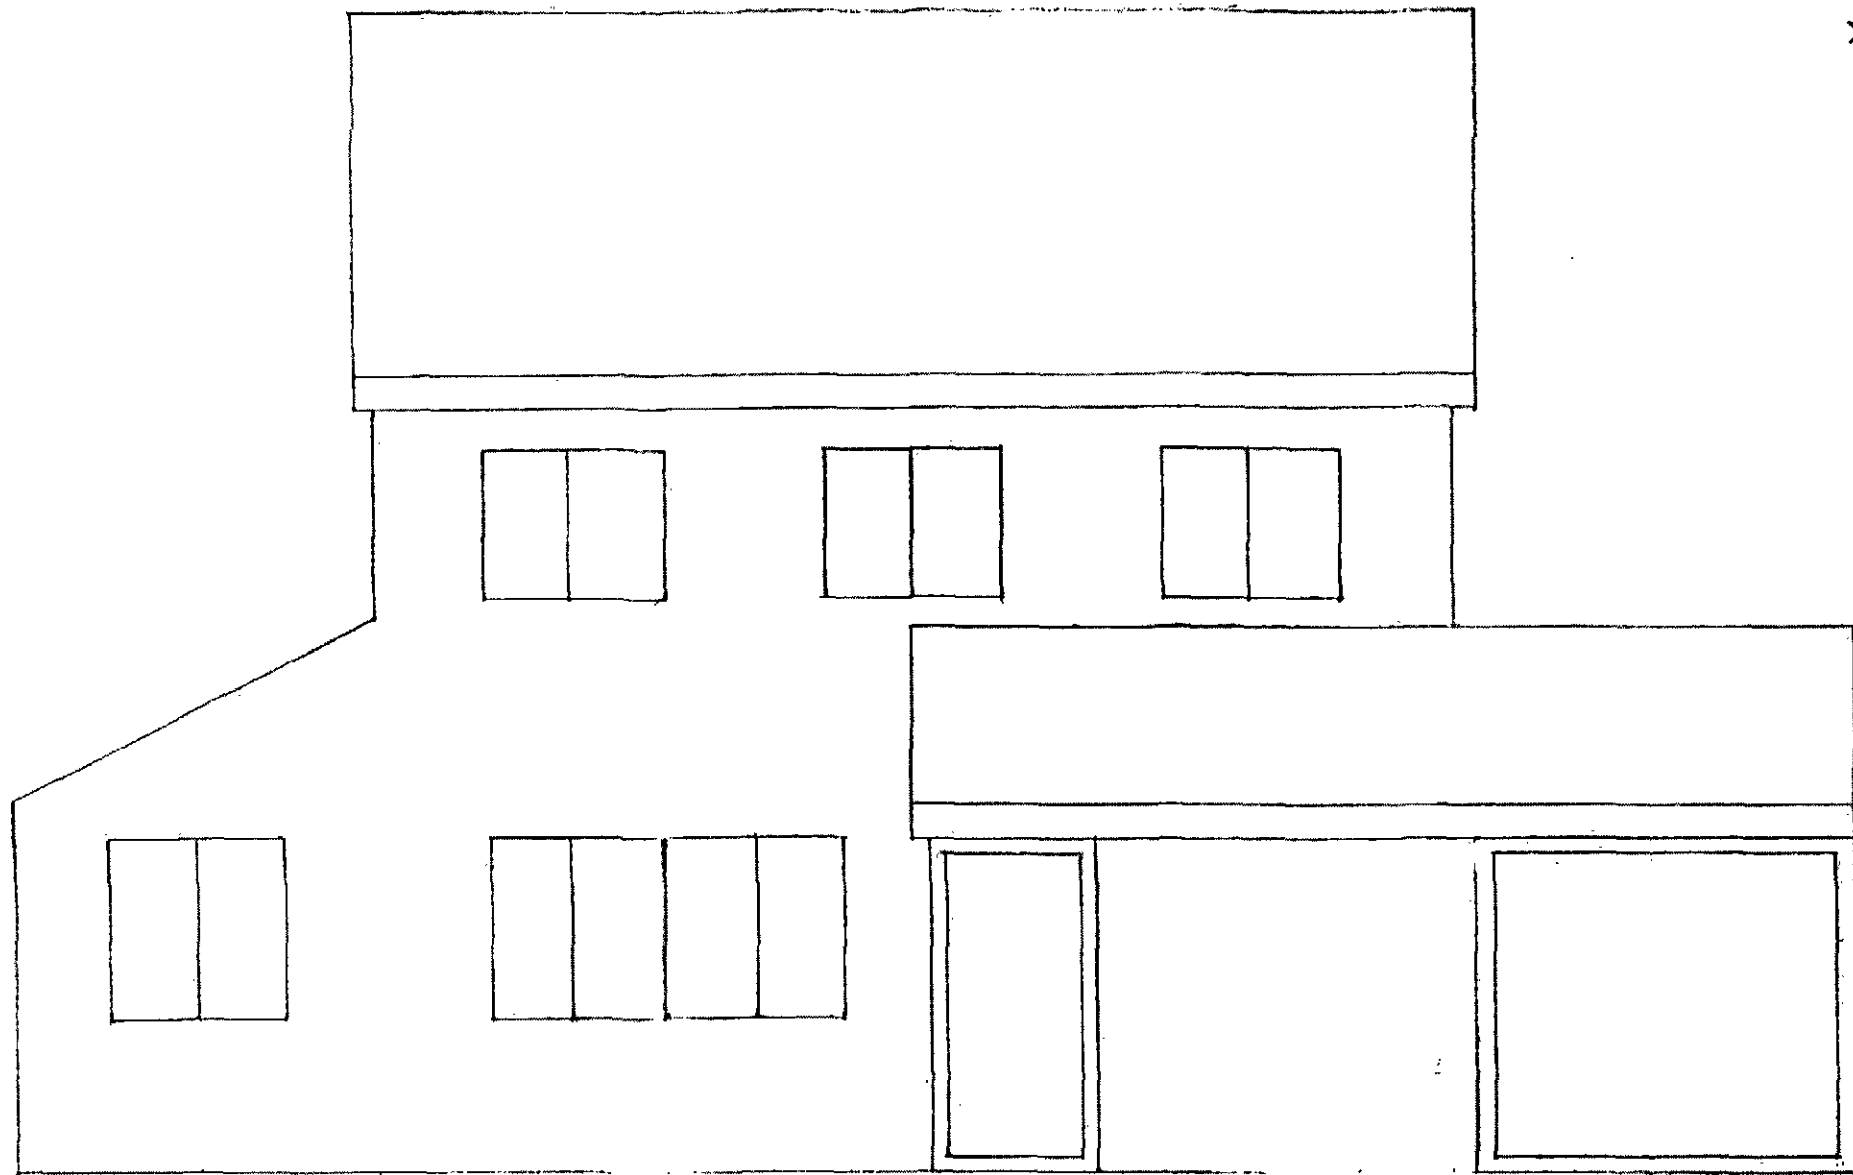


28 SHELLEY CLOSE PENNISTONE

SCALE 1:50

FRONT ELEVATION EXISTING

x.3

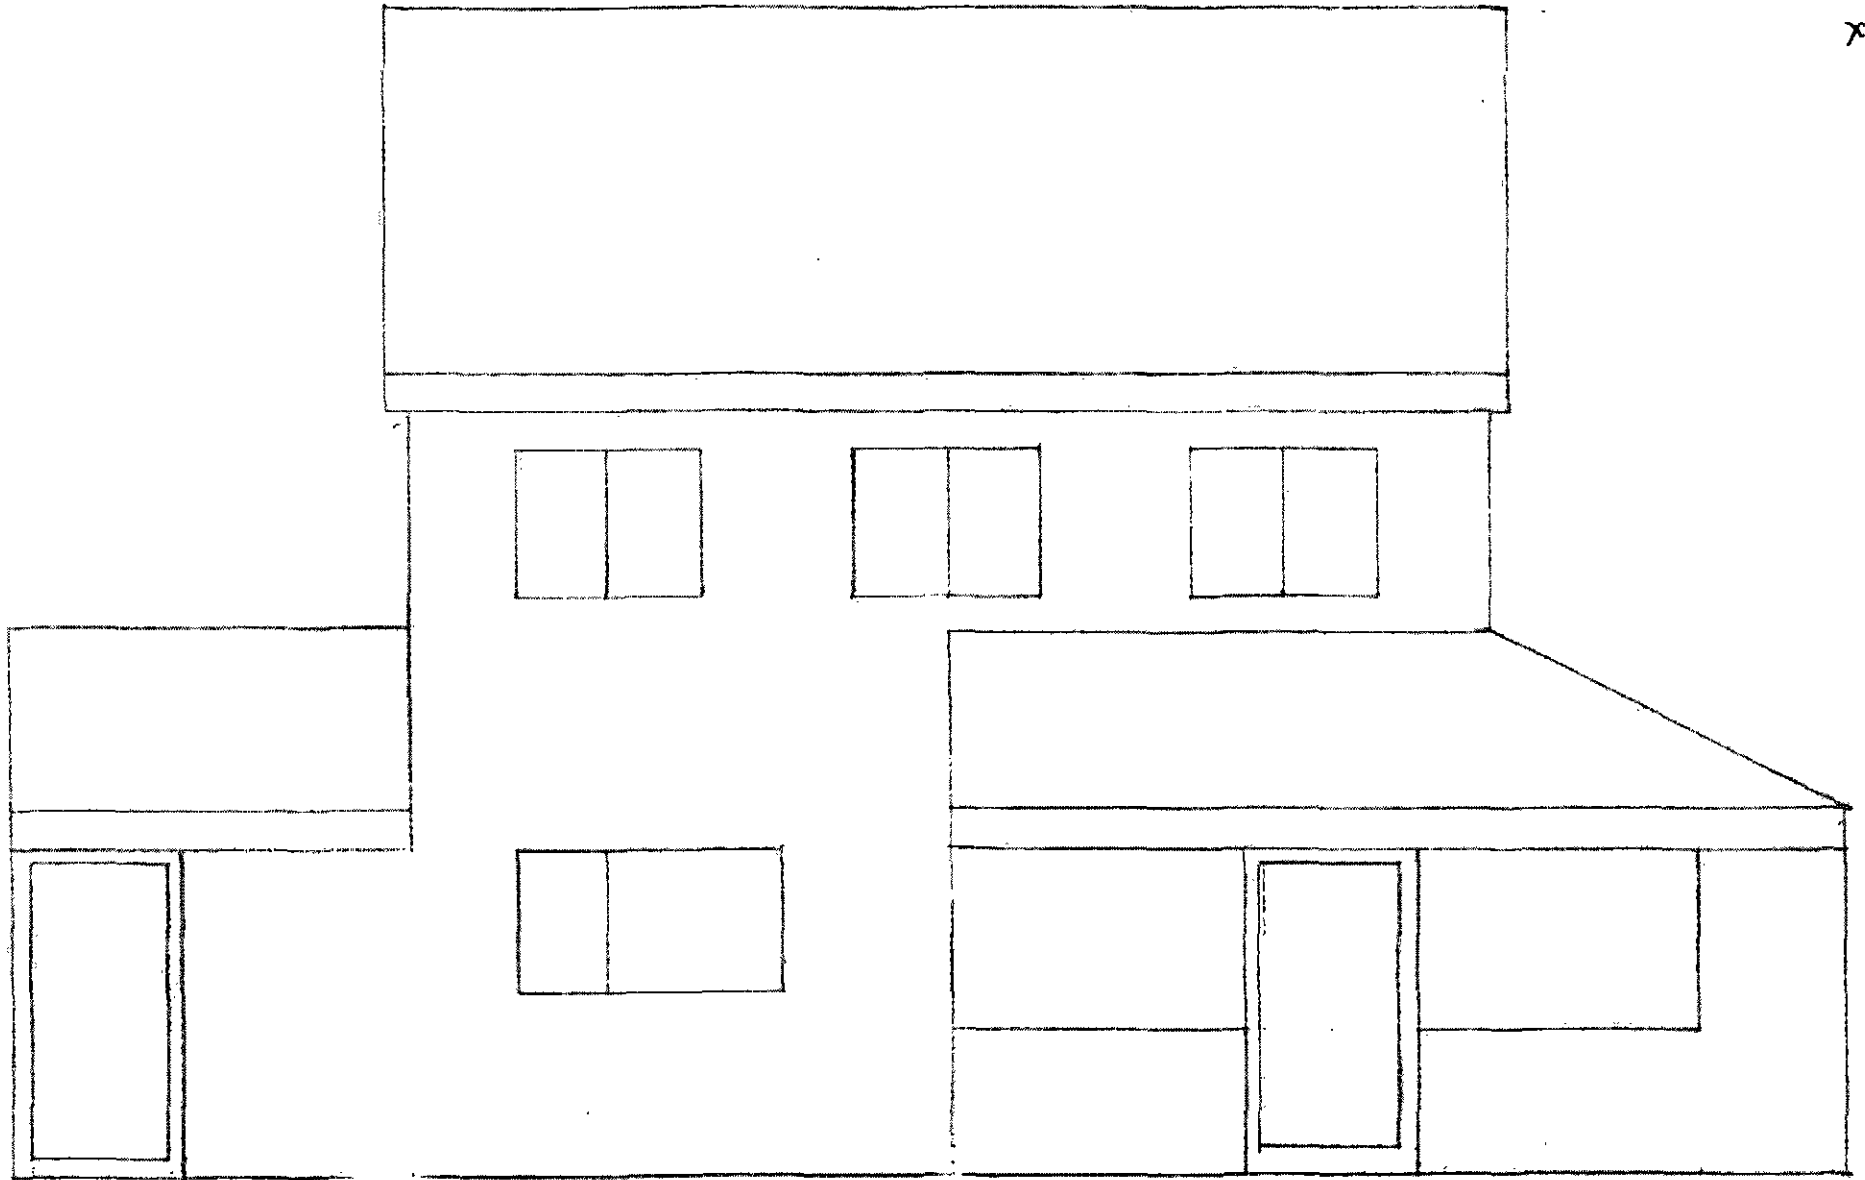

SCALE 1:50

28 SHELLEY CLOSE PENISTONE.

REAR ELEVATION EXISTING