



ALL SIGNAGE SUBJECT TO SEPARATE APPLICATION FOR ADVERTISEMENT CONSENT

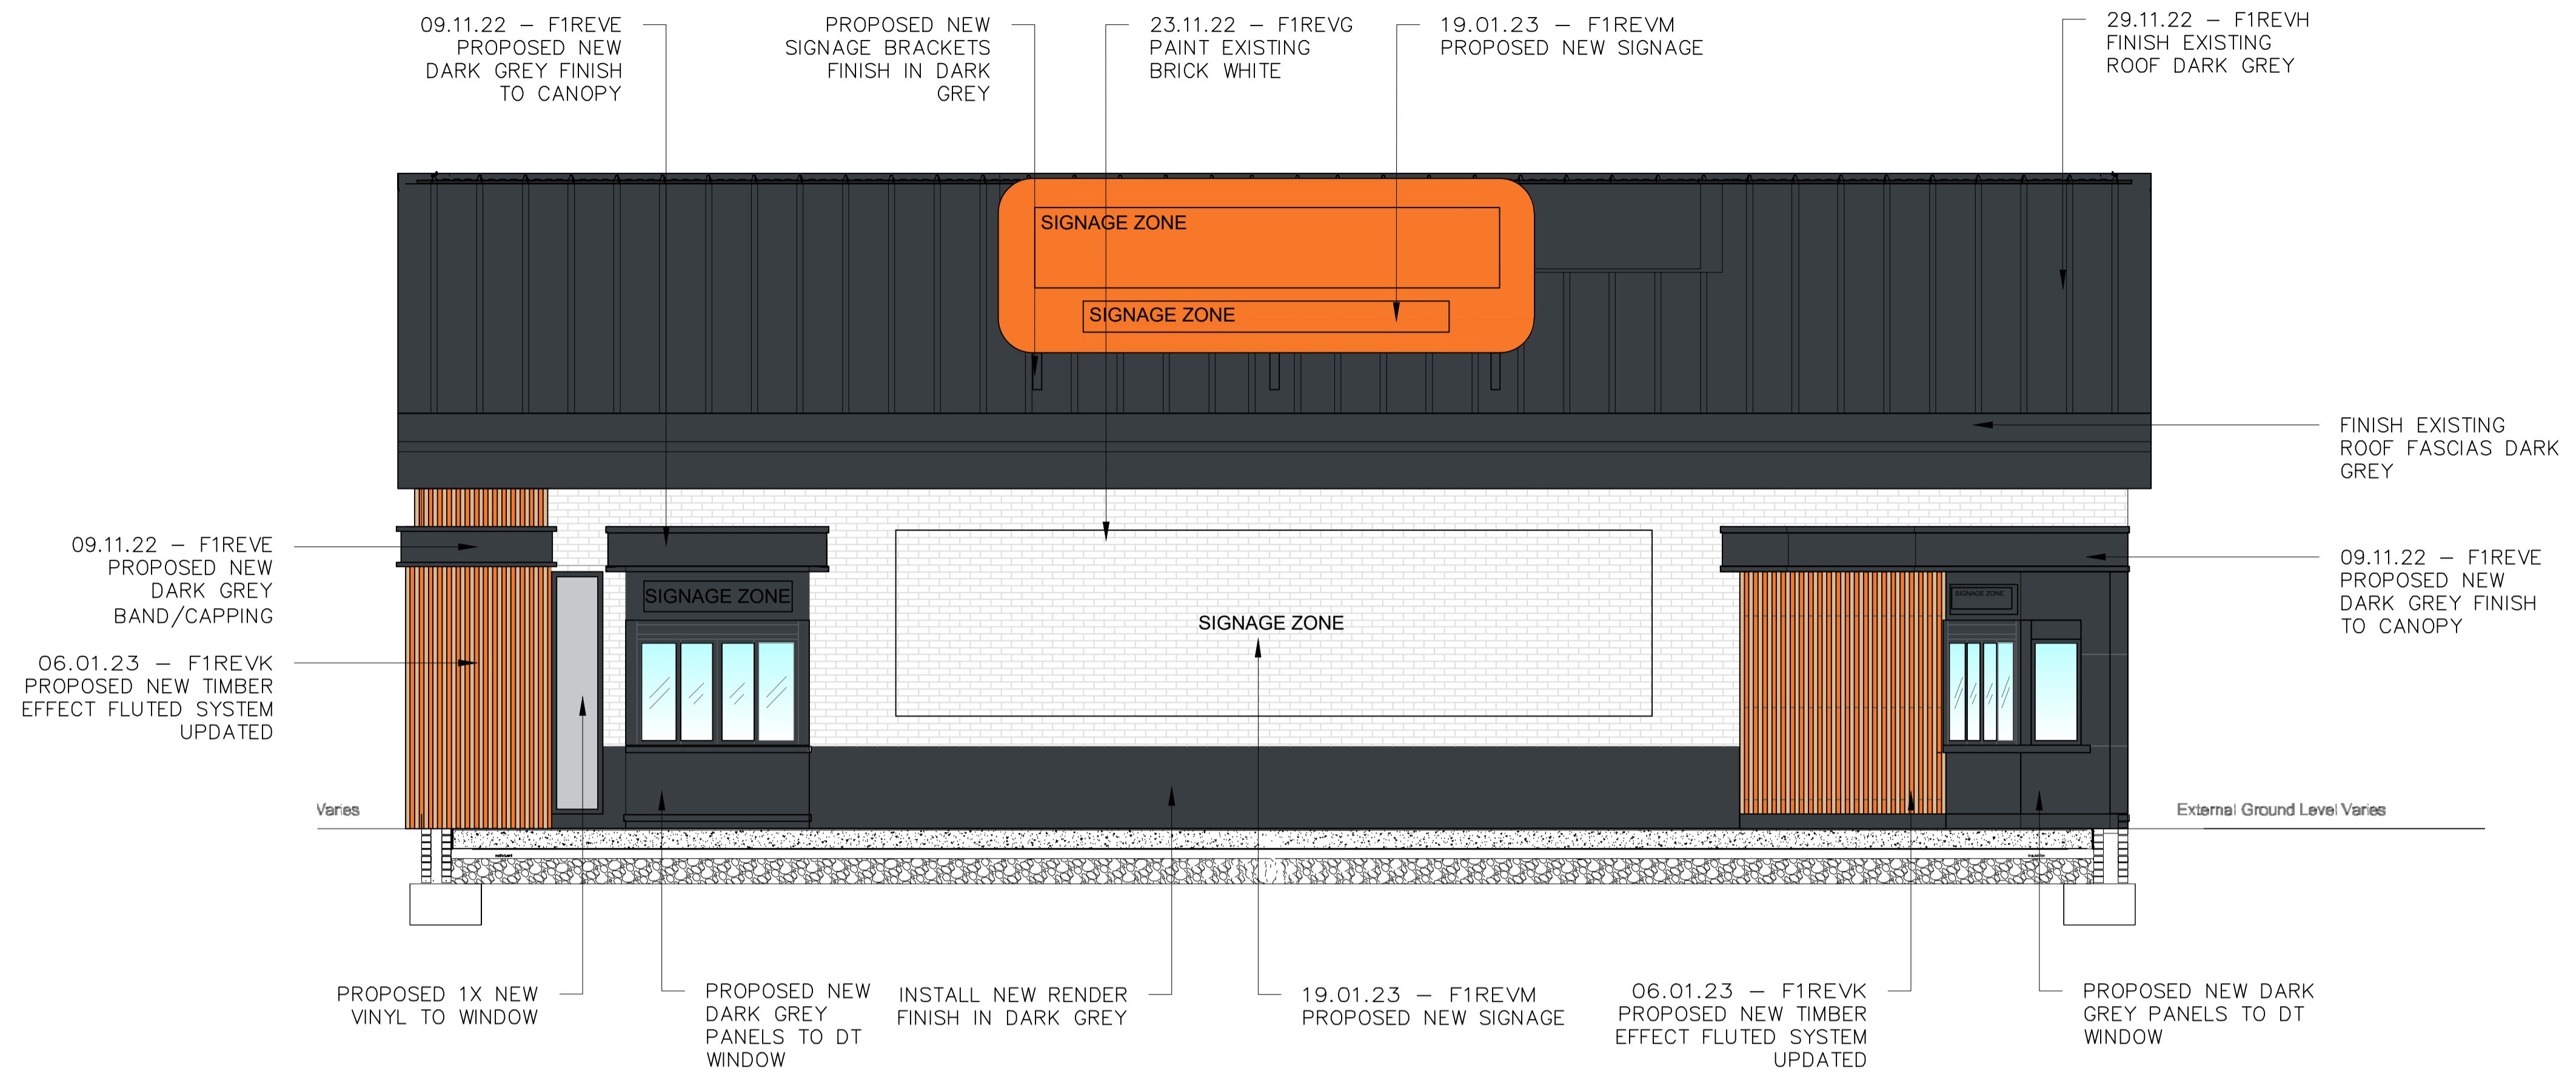

03 EXTERNAL DRIVE THRU ELEVATION  
SCALE 1:100

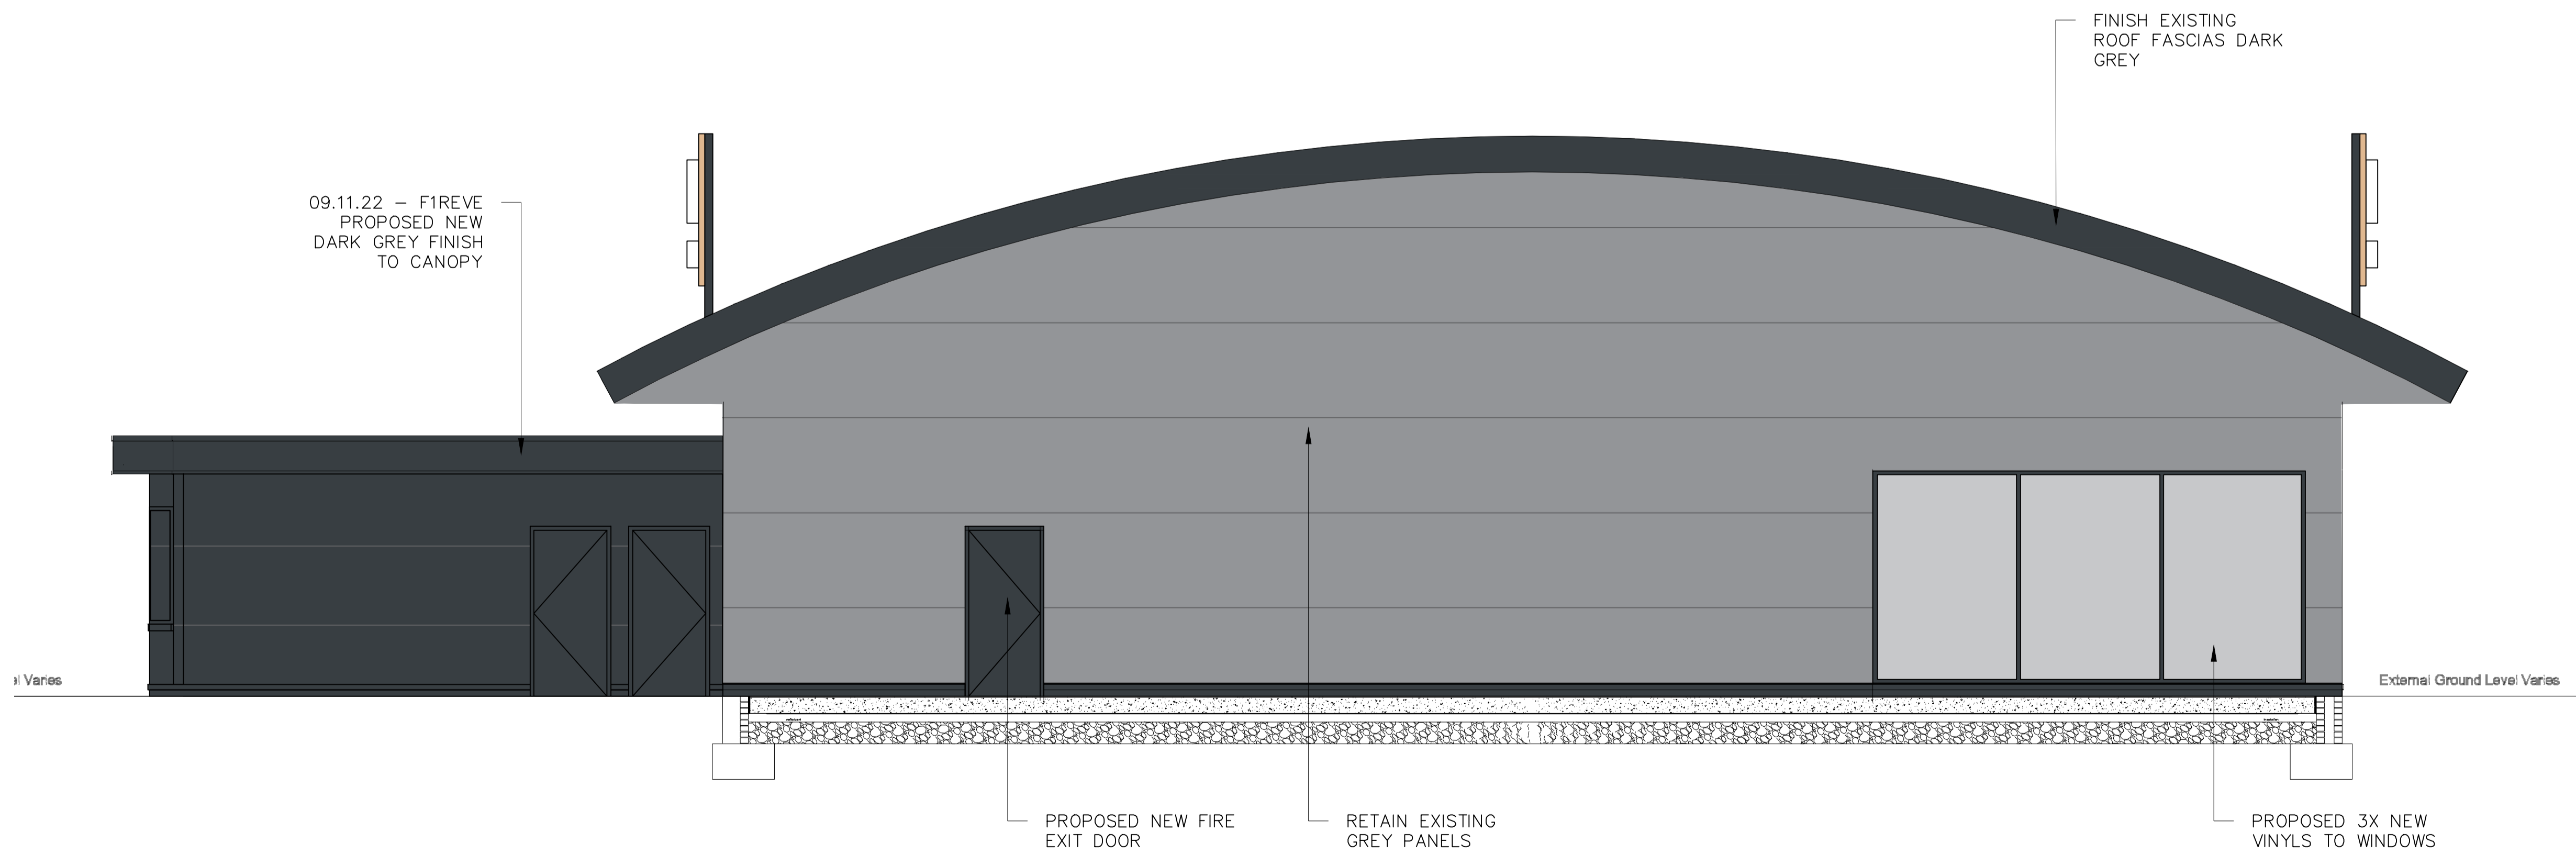

03 EXTERNAL REAR ELEVATION  
SCALE 1:100



ROOM 404-405  
60 CHARLES STREET, LEICESTER,  
LE1 1PB  
t: (0)20 8446 0500  
e: info@brownstudio.co.uk  
w: www.brownstudio.co.uk

|  |                |                |
|--|----------------|----------------|
| Project:   |                |                |
| BARNLSLEY  |                |                |
| Client:<br>POPEYES, UK   |                |                |
| ADDRESS:<br>THE PEEL CENTRE,<br>HARBOROUGH HILL RD,<br>BARNLSLEY S71 1BQ |                |                |
| Drawing Title:<br>PROPOSED ELEVATIONS                                    |                |                |
| Drawing No: C101   |                |                |
| Job No: 1693   | Status: FIREVA | Date: 17.02.23 |
| Scale: 1:100@A1  | Drawn: MN      | Checked: CB    |

ALL DRAWINGS HAVE BEEN PREPARED FROM A DIGITAL SURVEY OR EXISTING DRAWINGS PROVIDED BY OTHERS. ACCURACY CANNOT BE ASSURED. IT IS THE CONTRACTORS RESPONSIBILITY TO CARRY OUT SITE DIMENSION CHECKS AND PRODUCE ROD DRAWINGS. DETAILS WILL BE SUBJECT TO APPROVAL OF ROD'S AND SITE STRIP OUT.  
ALL M&E SERVICES TO BE CONFIRMED  
© copyright reserved by BOSA