


Drawing No.	Rev No.
MAT001 -004	

IF IN DOUBT ASK!


	SCALE BARS				
1:100	1	2	3	4	5
1:200	2	4	6	8	10
1:500	5	10	15	20	25
1:1250		25		50	

DO NOT SCALE: Contractor to check all dimensions and report any omissions or errors

NOTES

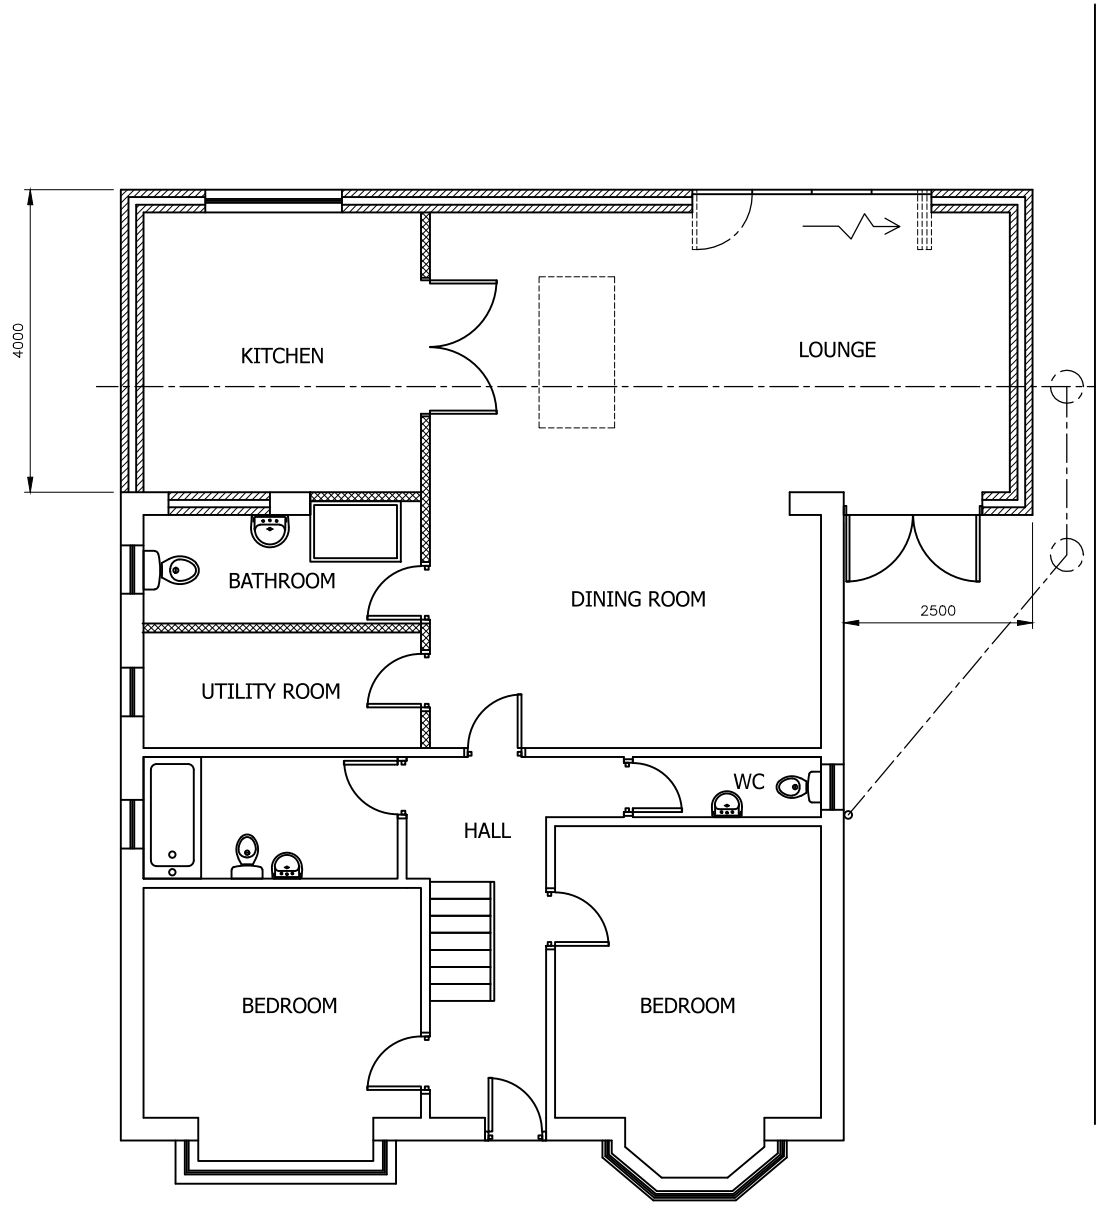

PROPOSED GROUND FLOOR PLAN
SCALE 1:100 AT A3

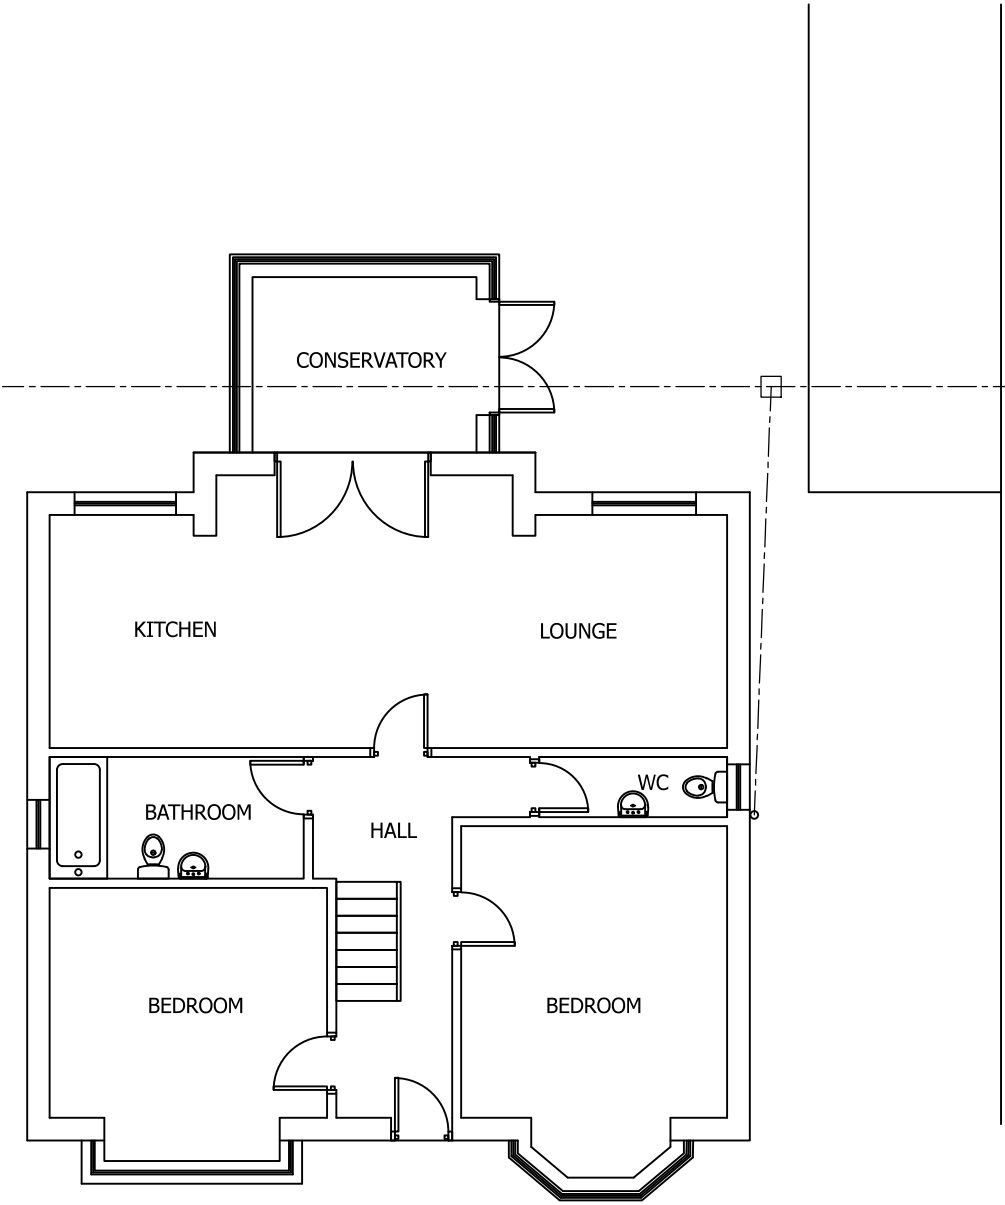

EXISTING GROUND FLOOR PLAN
SCALE 1:100 AT A3

Rev	Description	By	Chk	App	Date
JRB DESIGNS Ltd 1 Saville Road Cudworth Barnsley S72 8LT Tel: 01226 383542 Fax: 01226 380078 Mob: 07970 541192 Email: john@jrbdesigns.co.uk This drawing is copyright. © jrbdesigns Ltd.					
Client MR. A THENANATHER					
Drawing Title PROPOSED PLANS					
Address 40 MOUNT VERNON ROAD BARNSELEY S70 4DL					
Project Title: PROPOSED SINGLE STOREY REAR EXTENSION					
Purpose of Issue: PLANNING					
Drawing Status FIRST ISSUE					
Scale at A3 AS SHOWN		Drawn By JRB		Date 30/07/2026	
Checked By		Date 30/07/2026		Approved By	
				Date 30/07/2026	
Project No. MAT001		Drawing No. 004			Revision
APPROVAL ☒ INFORMATION ☐ TENDER ☐ CONTRACT ☐ CONSTRUCTION ☐					