



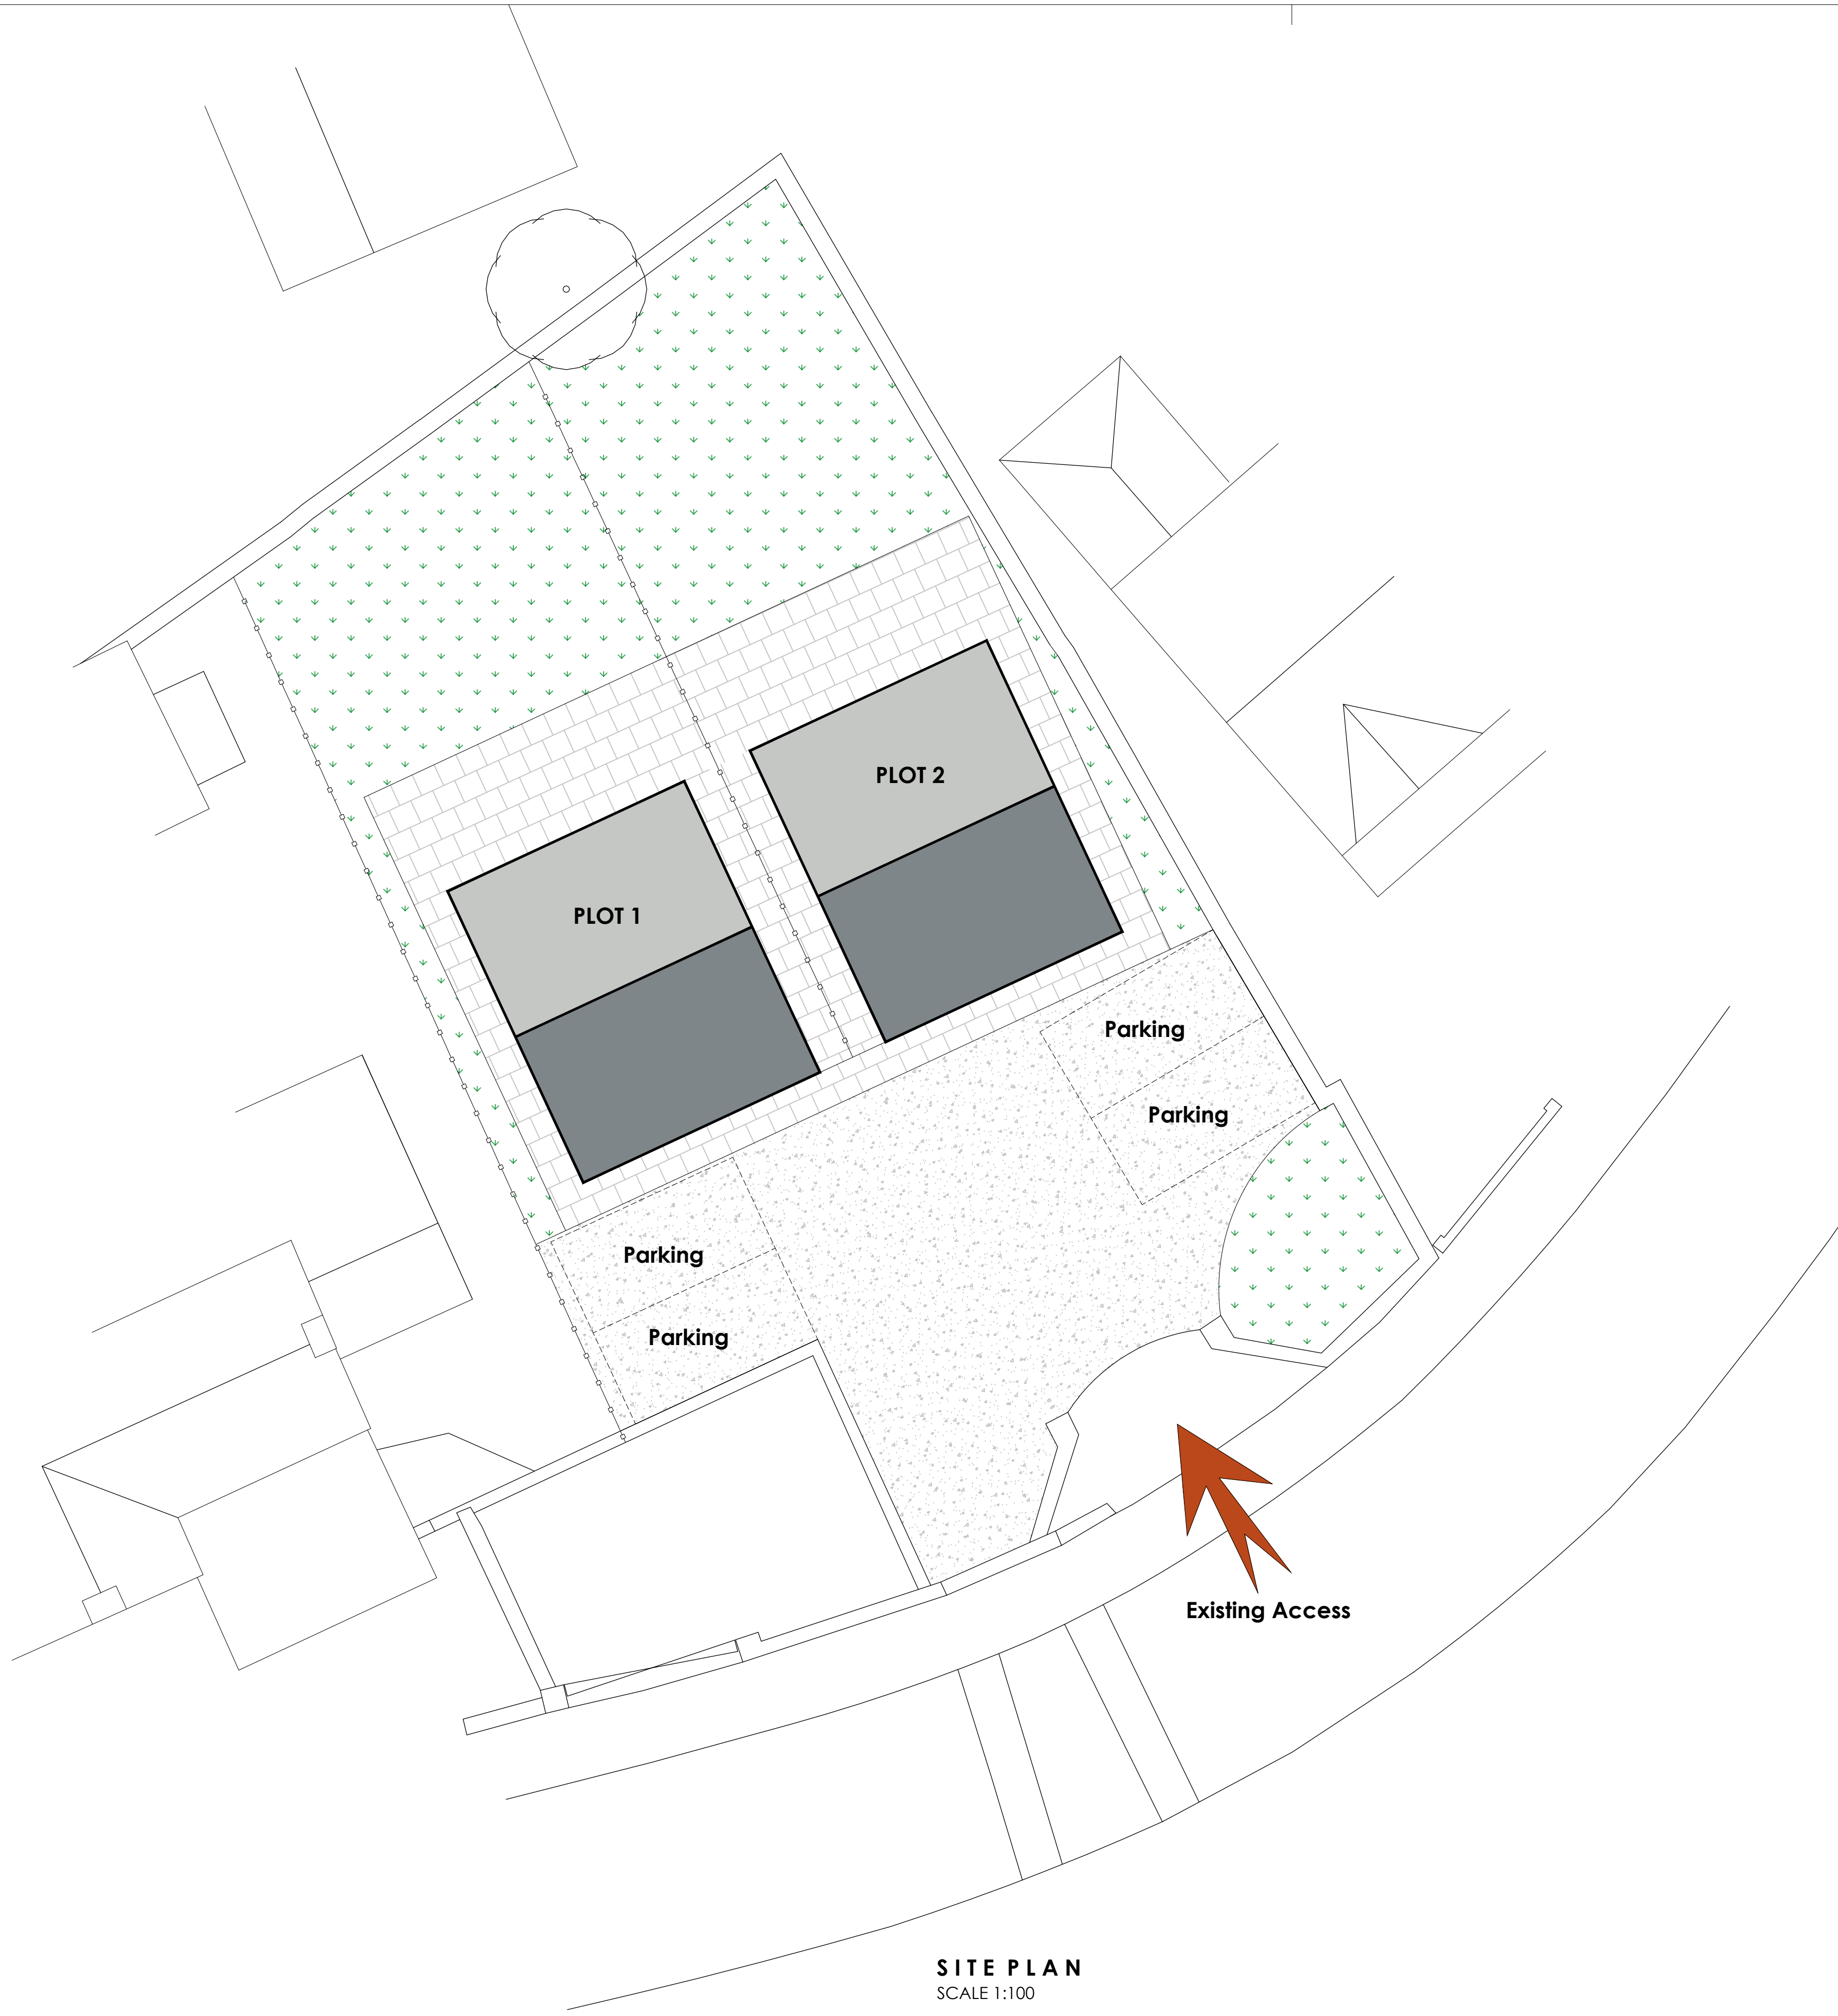

SITE PLAN
SCALE 1:100

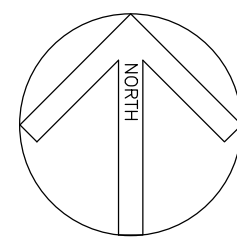

LOCATION PLAN
SCALE 1:1250



Station	Easting	Northing	Level
11	1000.000	1000.000	99.245
12	999.219	1000.002	99.242
13	999.000	1000.000	99.237

		OFFICE ONE, 34 VICTORIA ROAD, BARNSELEY, S70 2BU		Phone: 01226 208482 Email: info@whiteaguspartnership.co.uk Web: www.whiteaguspartnership.co.uk	
ARCHITECTURAL SERVICES					
Project. RESIDENTIAL DEVELOPMENT AT 55 MARKET STREET, HOYLAND S74 0ET			Client. MR MICK LOPIA		
Drawing Title. SITE PLAN			Date. MARCH 2022		Scale. 1:50 & 1:100 @ A1
Ref. 21-227			Dwg. No. 01		Rev.
Date	Suffix	Description	Date	Suffix	Description