

The general contractor is responsible for the verification all dimensions on site and the architect is to be informed of any discrepancy.

The status of information contained in a computer copy of this drawing shall be limited to that conveyed by the paper copy.


Revisions:
 Rev A 03.06.2010 TSIChk Canopies added. Schedule of materials up dated.
 Rev B 14.07.2010 TSIChk New canopy design added.




Front Elevation
 Plots 19 & 20
 North East Elevation




Rear Elevation
 Plots 19 & 20
 South West Elevation

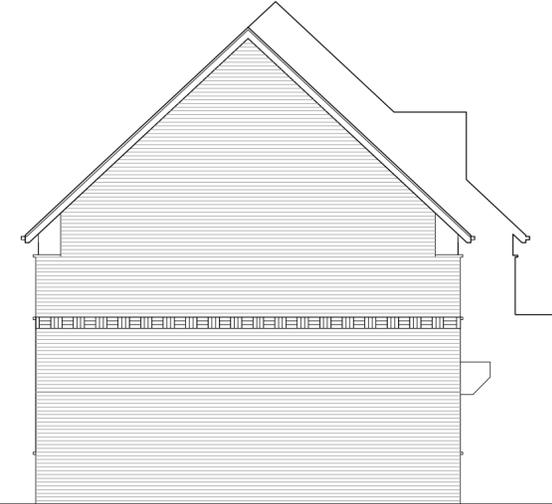


Side Elevation
 Plot 19
 South East Elevation

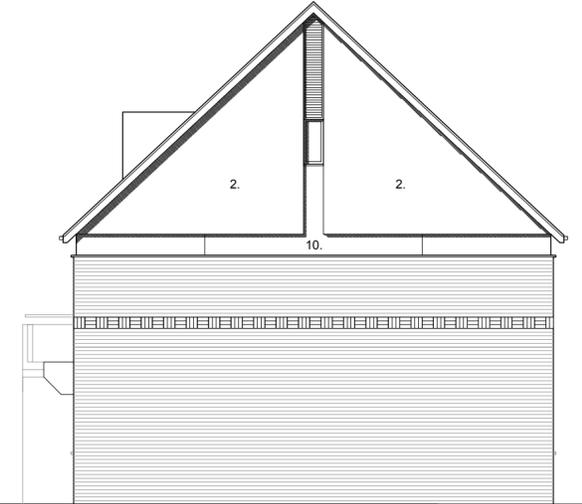


Side Elevation
 Plot 20
 North West Elevation

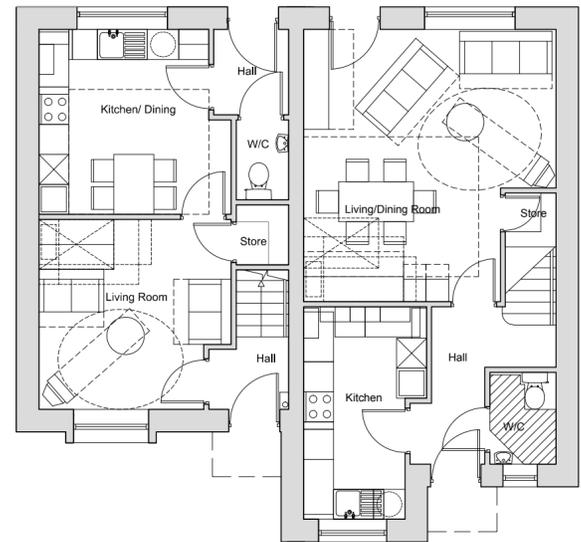


Ground Floor
 Plot size - 76 m²
 Plot 19
 Plot size - 116 m²
 Plot 20

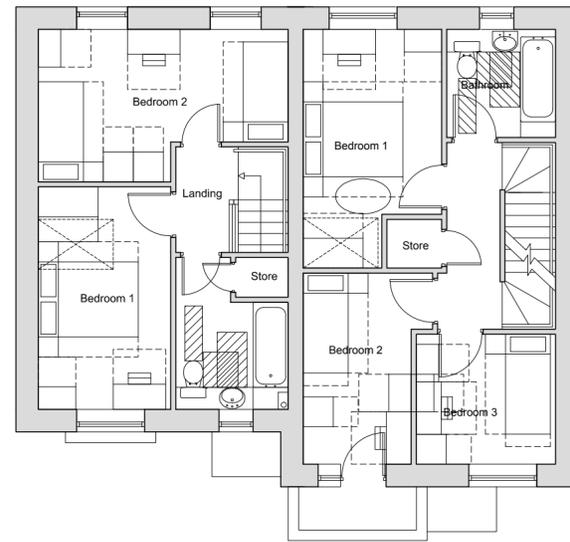

First Floor

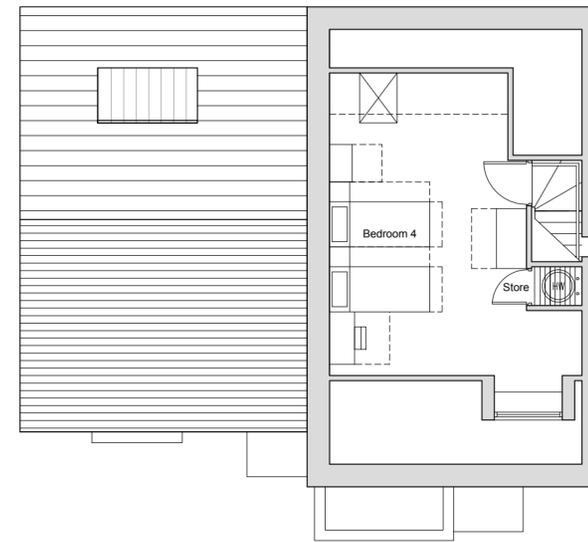

Second Floor

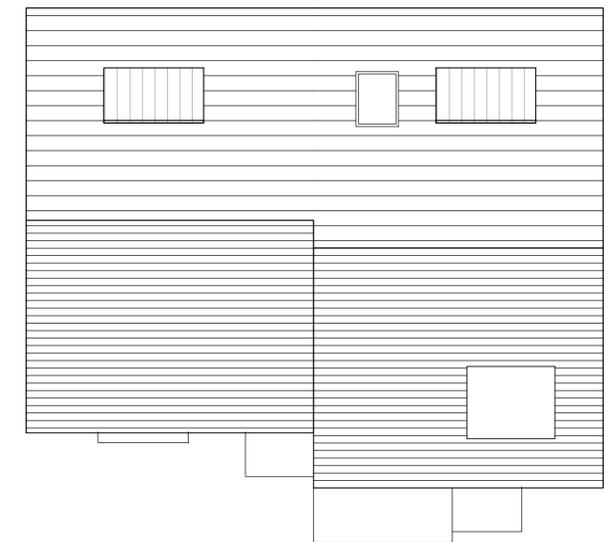

Roof Plan

Materials Schedule:

1. Interlocking low profile flat tile (dark grey)
2. Through coloured Render Sto, Weber or similar approved system
3. 'Scraped' smooth finish (blue grey)
3. FL quality through coloured Facing Brickwork (red)
4. Alternating soldier & stack bonded feature band
5. Projecting Oriel window zinc wrapped
6. Double glazed Softwood windows, stained finish from renewable managed European Forests
7. Timber Security door to achive PAS-24 Manse Masterdor or similar approved.
8. Standing Seam Canopy
9. Solar Panels
10. Light grey composite flat panel.
11. Look a like glass panel.

drawing status	
approval	
construction	
preliminary	
record	
information	
comment	
tender	

Scale 1:100 @ A2
 Date November 2009
 Drawn RJJ
 Dwg No 2121.30.046B

Plans & Elevations

Plots 19 & 20

Edwins Close, Barnsley

Yorkshire Housing

