



HOUSE TYPE N403B
4 Bed Corner Turner/ Dual
Aspect
128.6 sq.m/ 1384 sq.ft

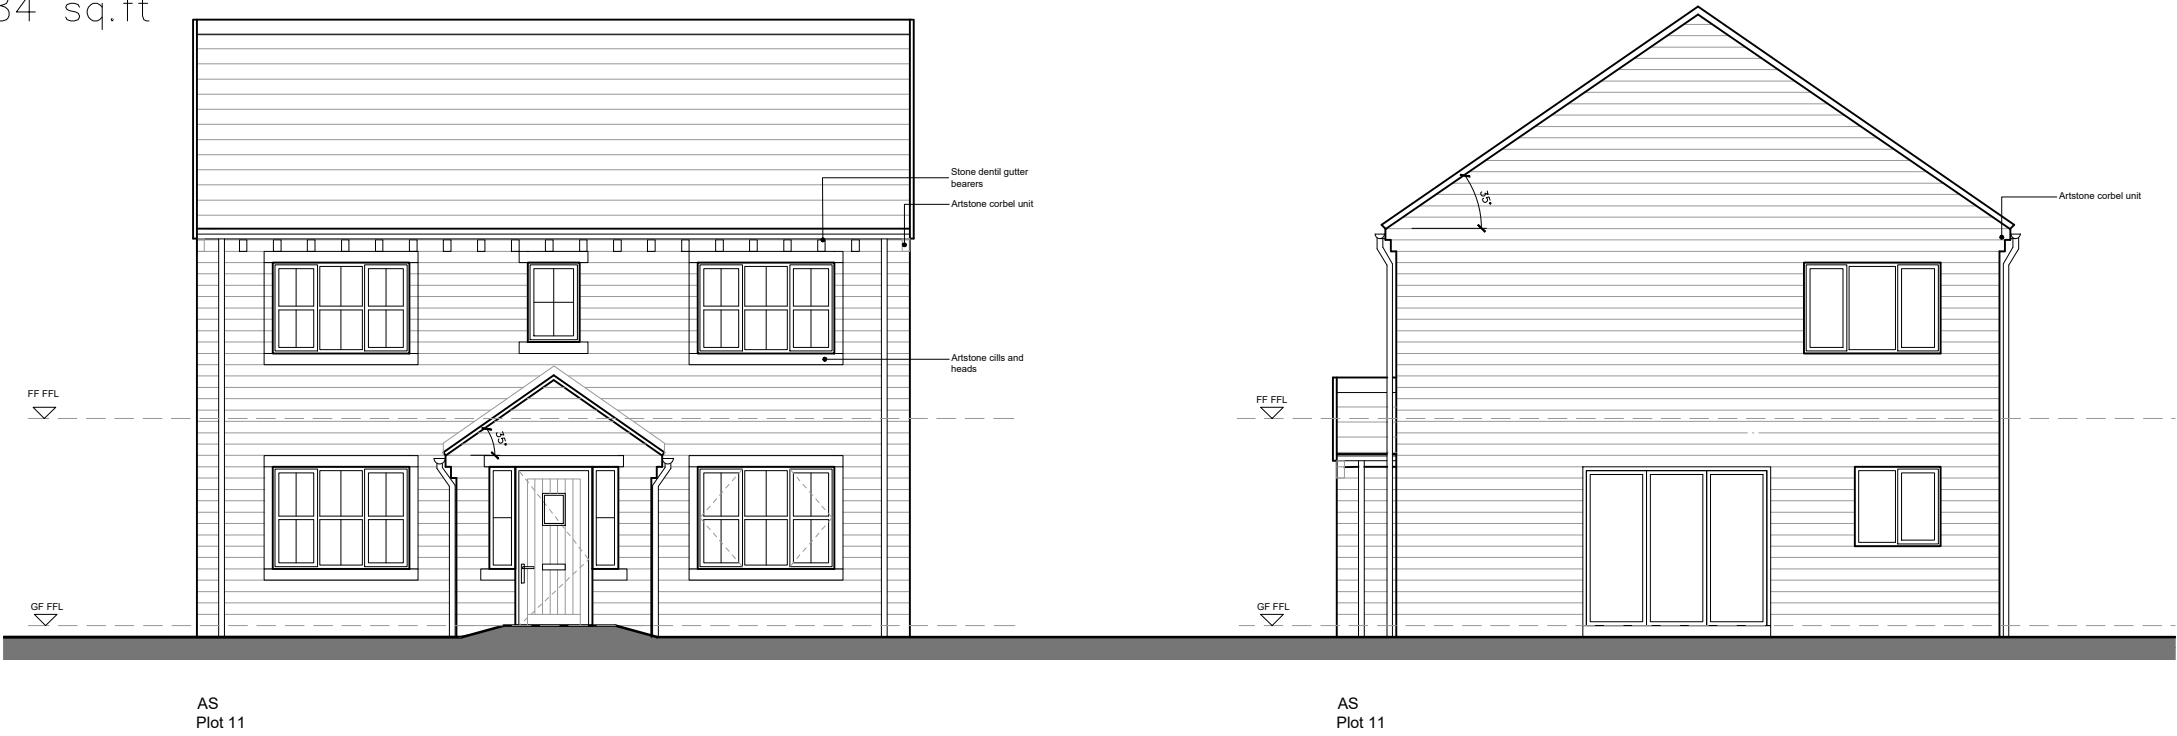

FRONT ELEVATION

SIDE ELEVATION

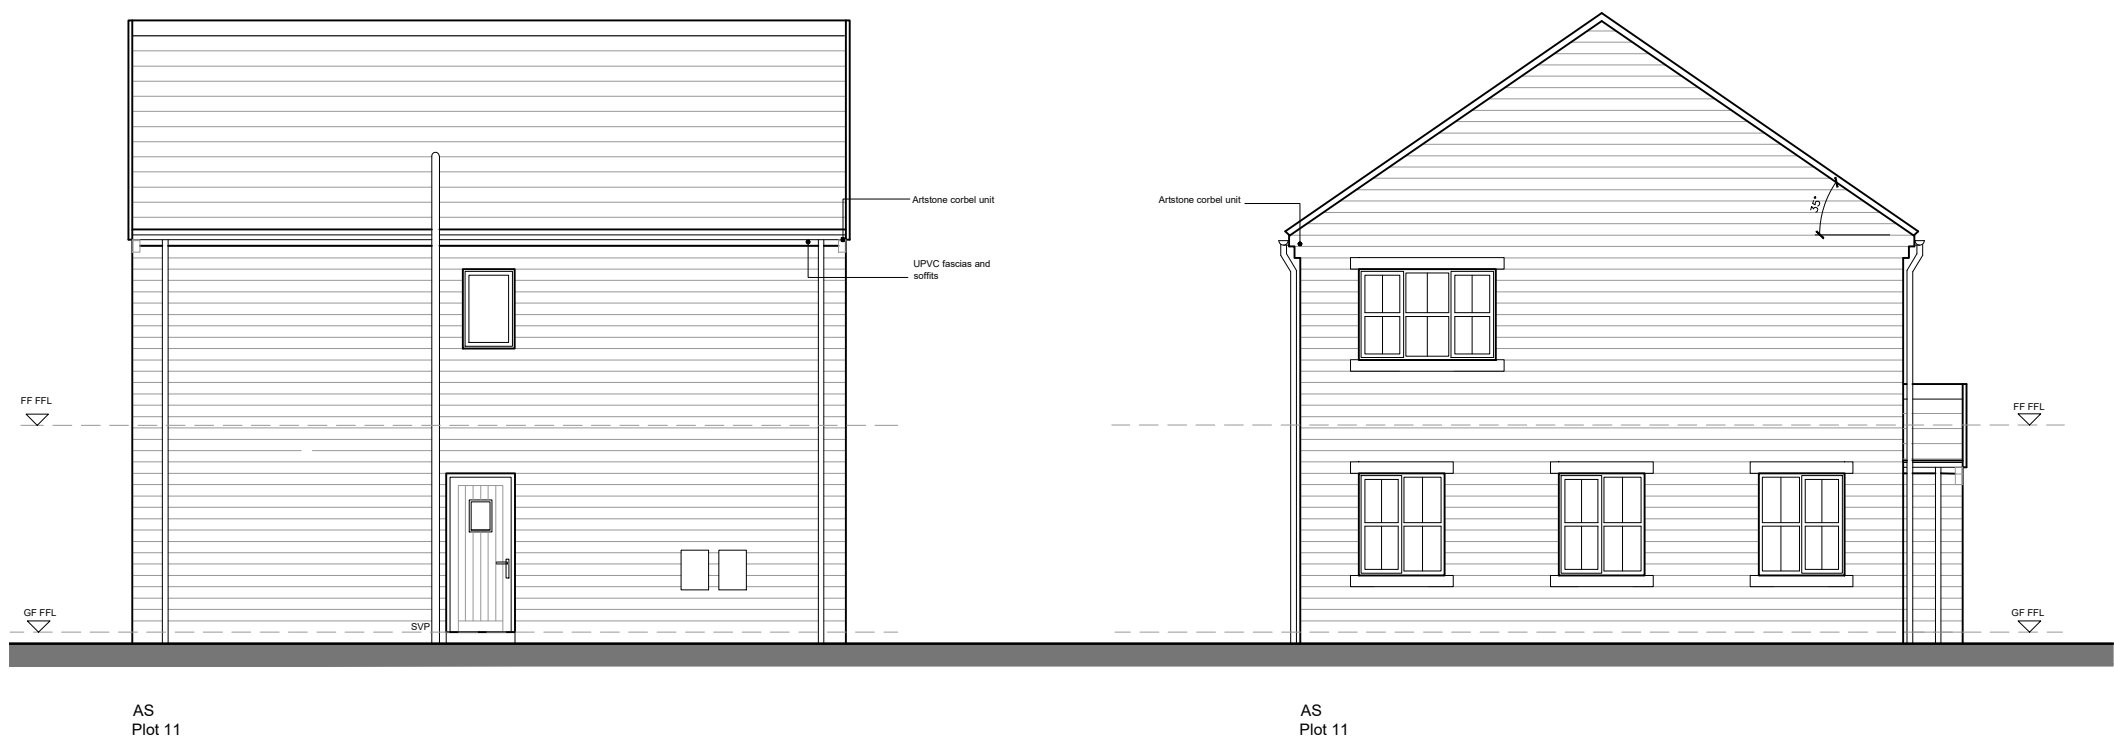

REAR ELEVATION

SIDE ELEVATION

-	-	-	-
Rev	By	Note	Date



NEWETT
HOMES

Thorp Arch Grange Walton Road Thorp Arch Wetherby LS23 7
T: 01937 543 595 F: 01937 582 333 E: info@berkeleydeveer.co

PROJECT	New Smithy Avenue, Thurlstone		
TITLE	N403B Elevations		
DATE	29.07.20	SCALE	1:100@A3
DWG. NO	N403B.03	REVISION	—
DRAWN	JL	CHECKED	JL

DO NOT SCALE FROM DRAWINGS. ANY DISCREPANCIES TO
BE NOTIFIED TO THE ARCHITECTS. COPYRIGHT RESERVED